
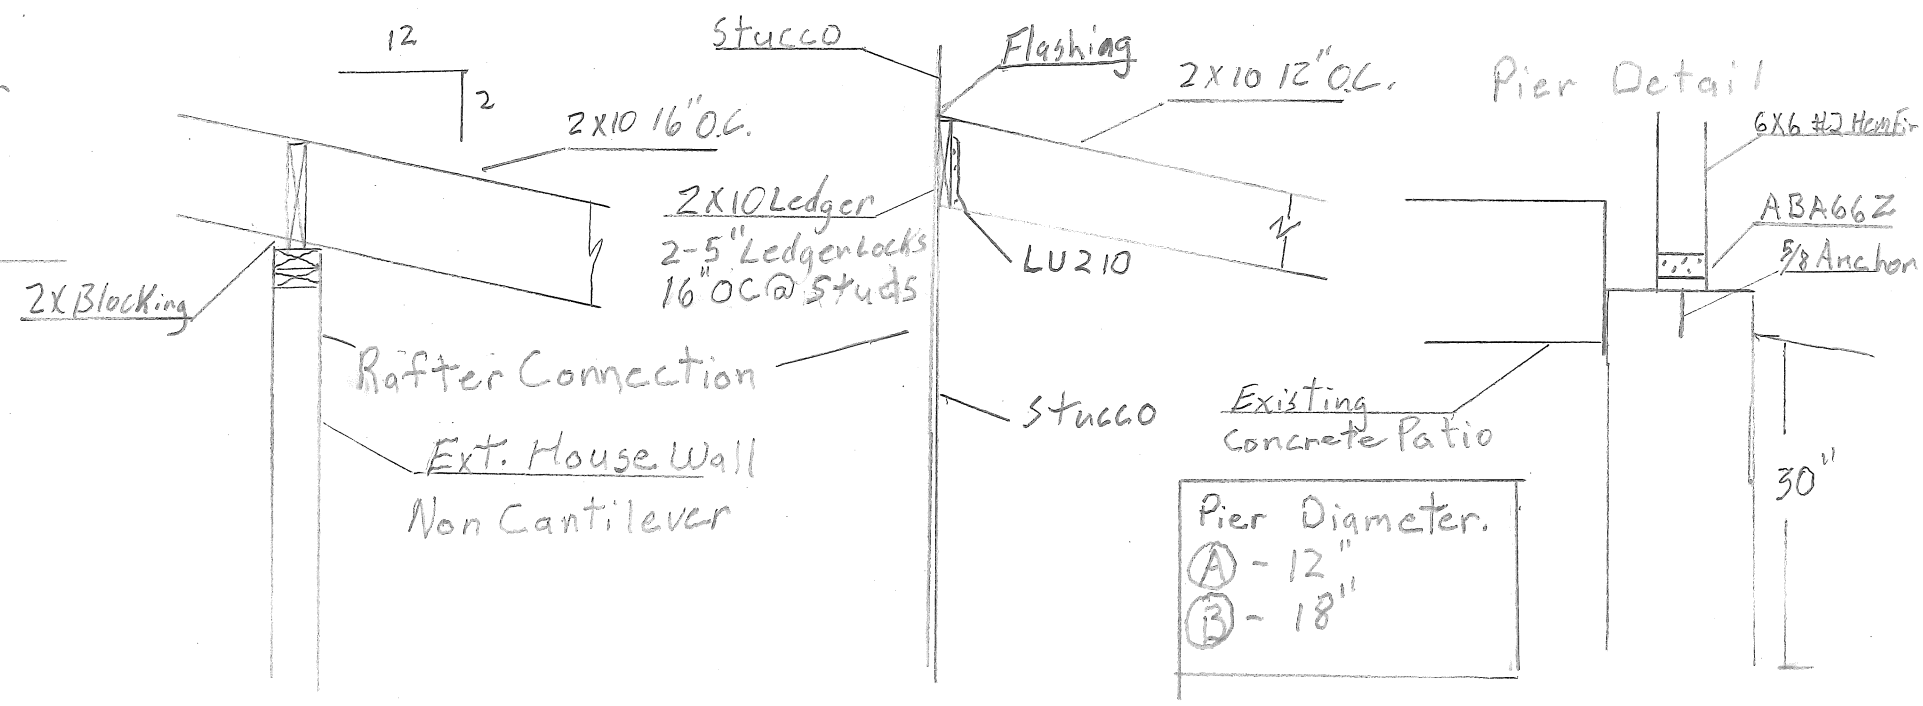
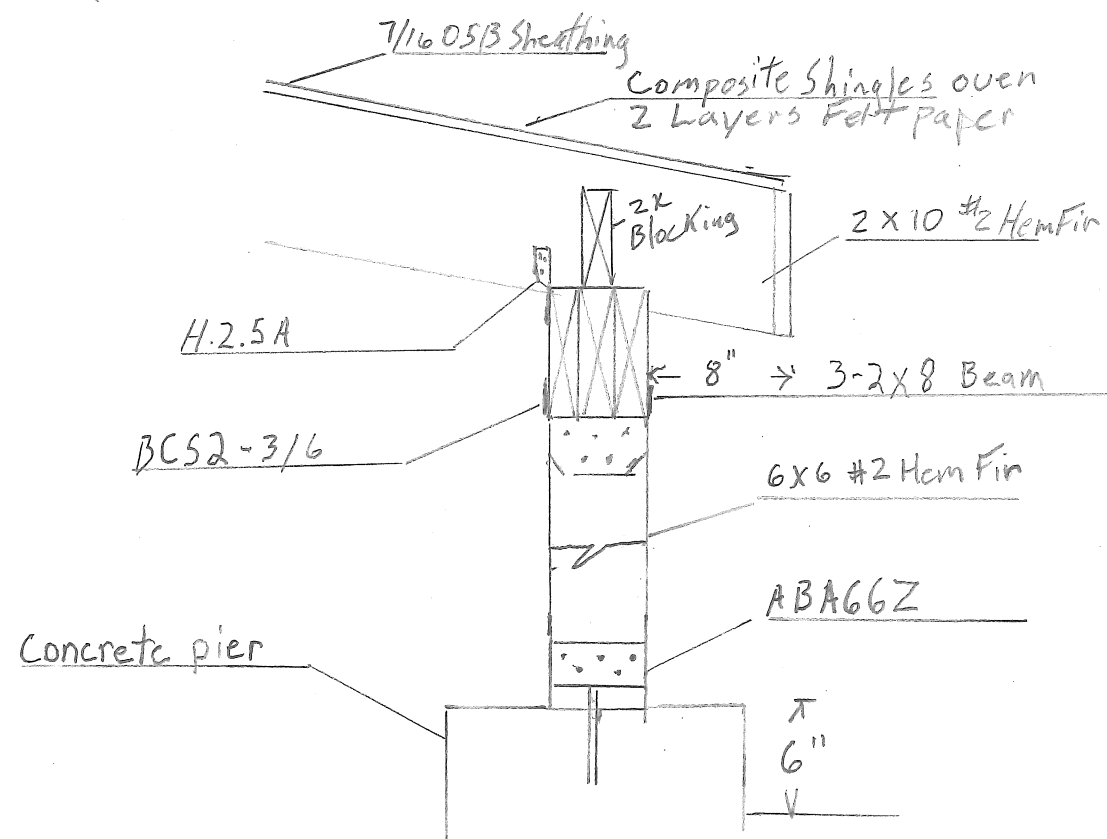
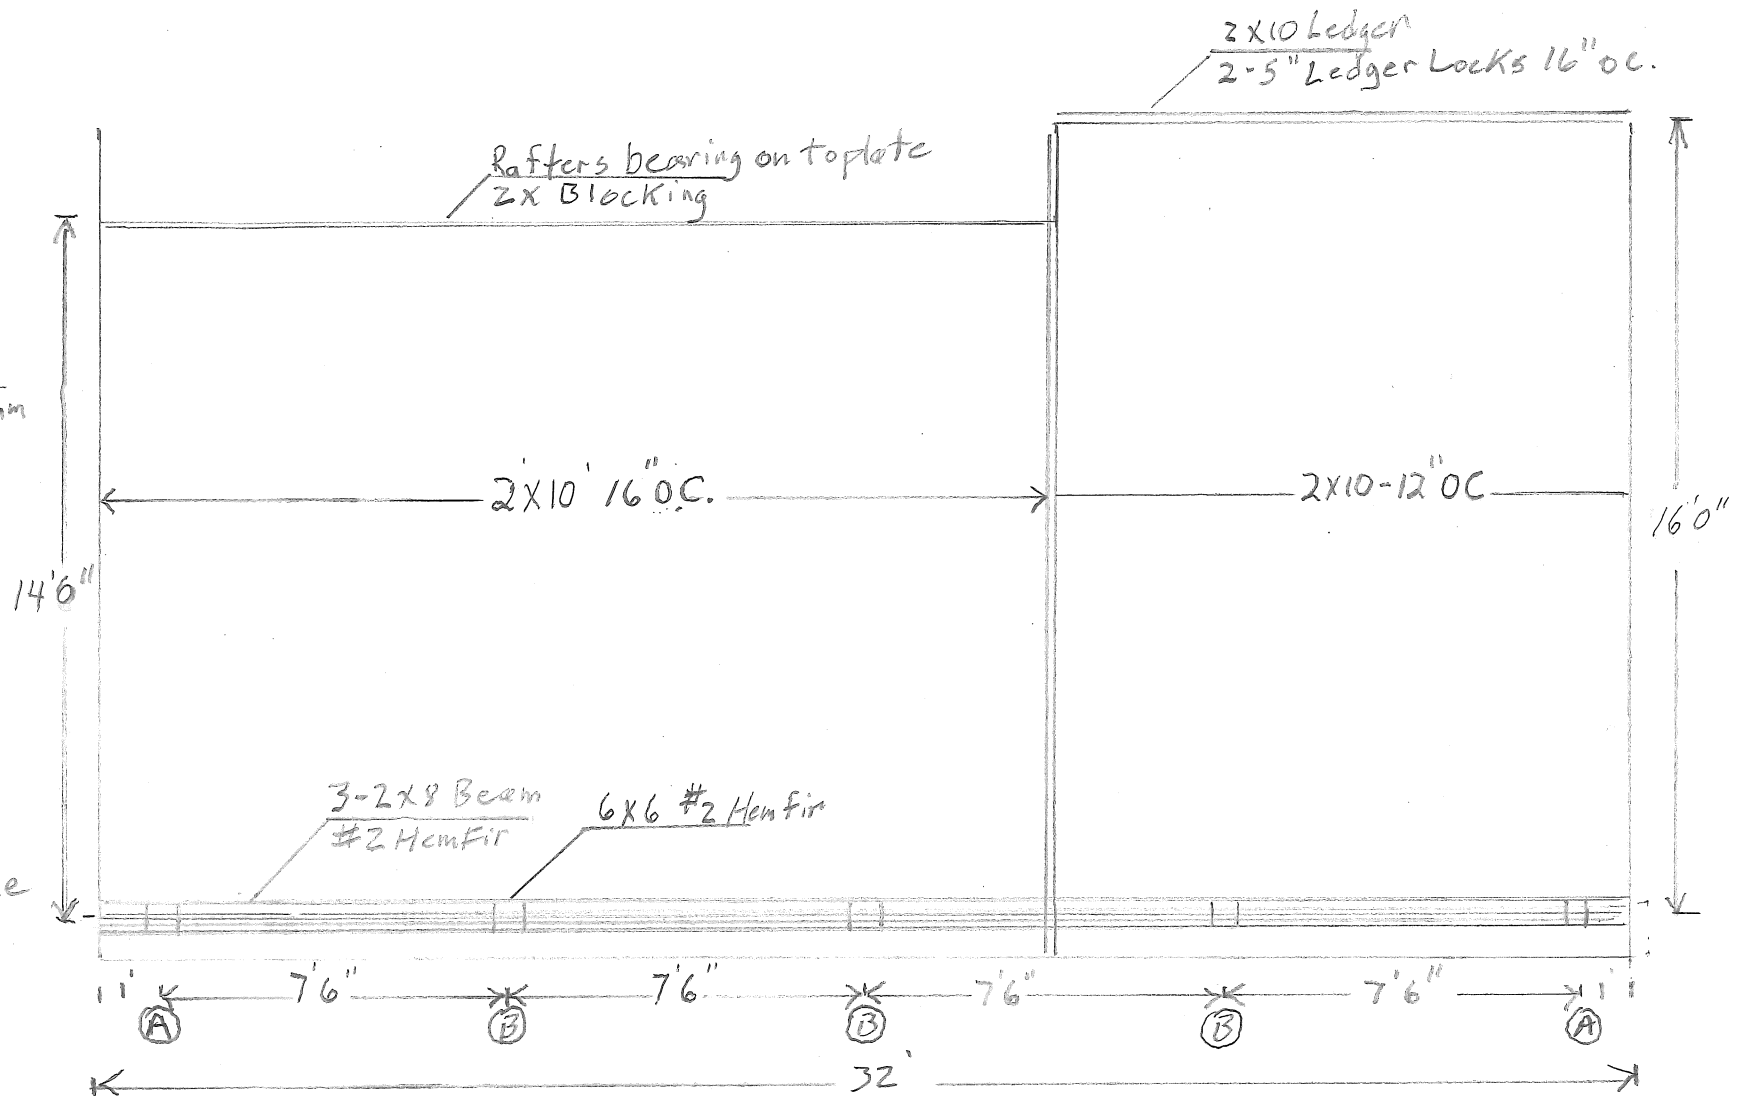






32'x16' Patio Cover
over Existing Concrete Patio

Eric and Bertha Kellum
10807 Klondike Dr.
Peyton, CO.

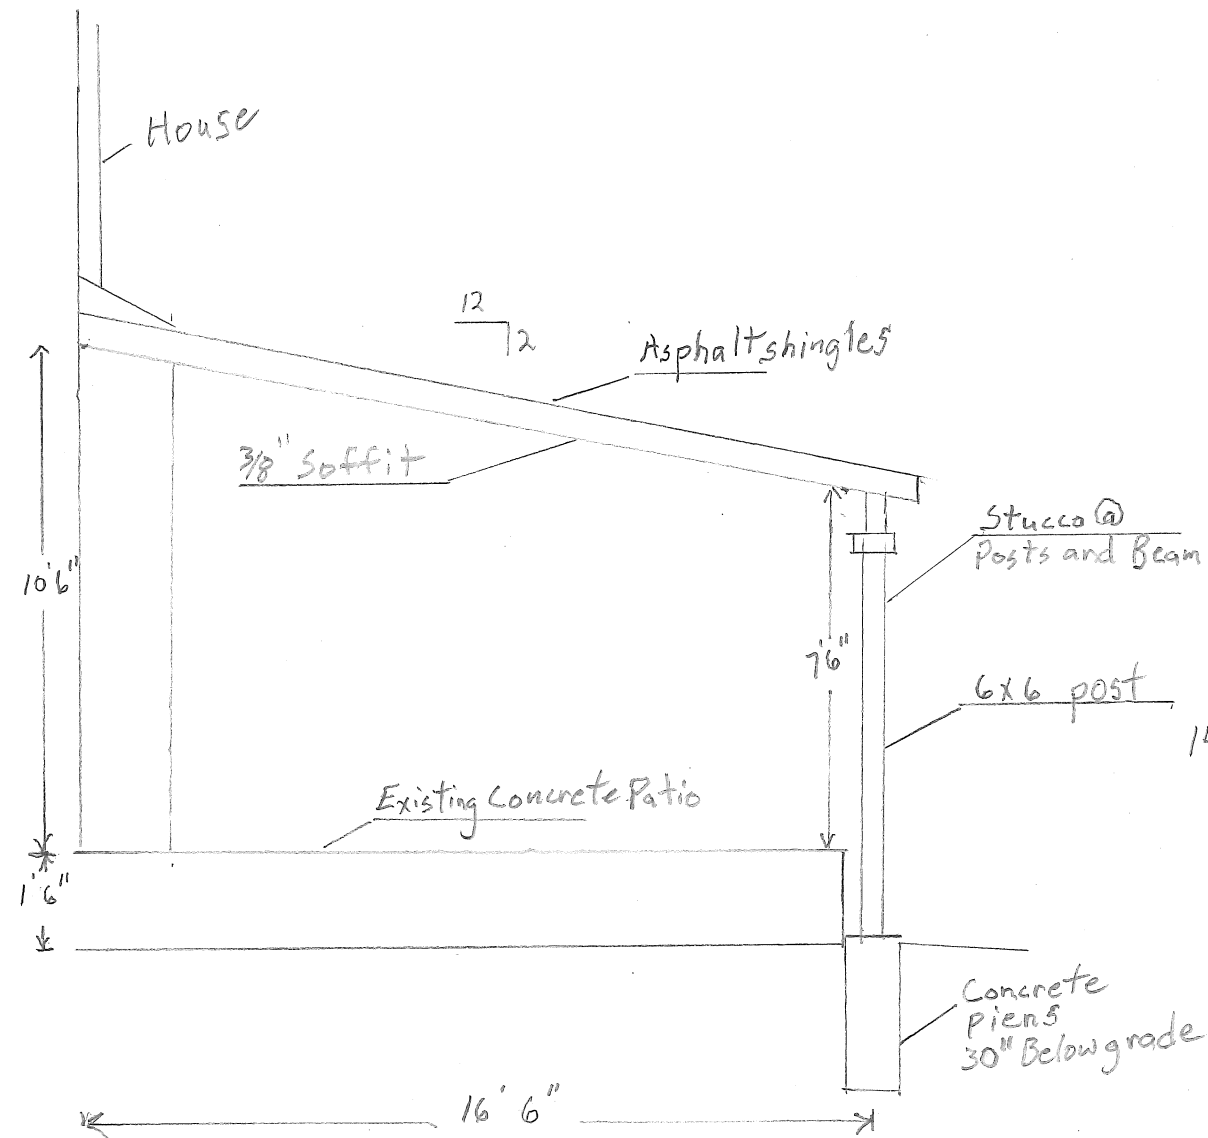

32' x 16' Patio Cover
over Existing Concrete Patio

Eric and Bertha Kellum
10807 Klondike Dr.
Peyton, CO.

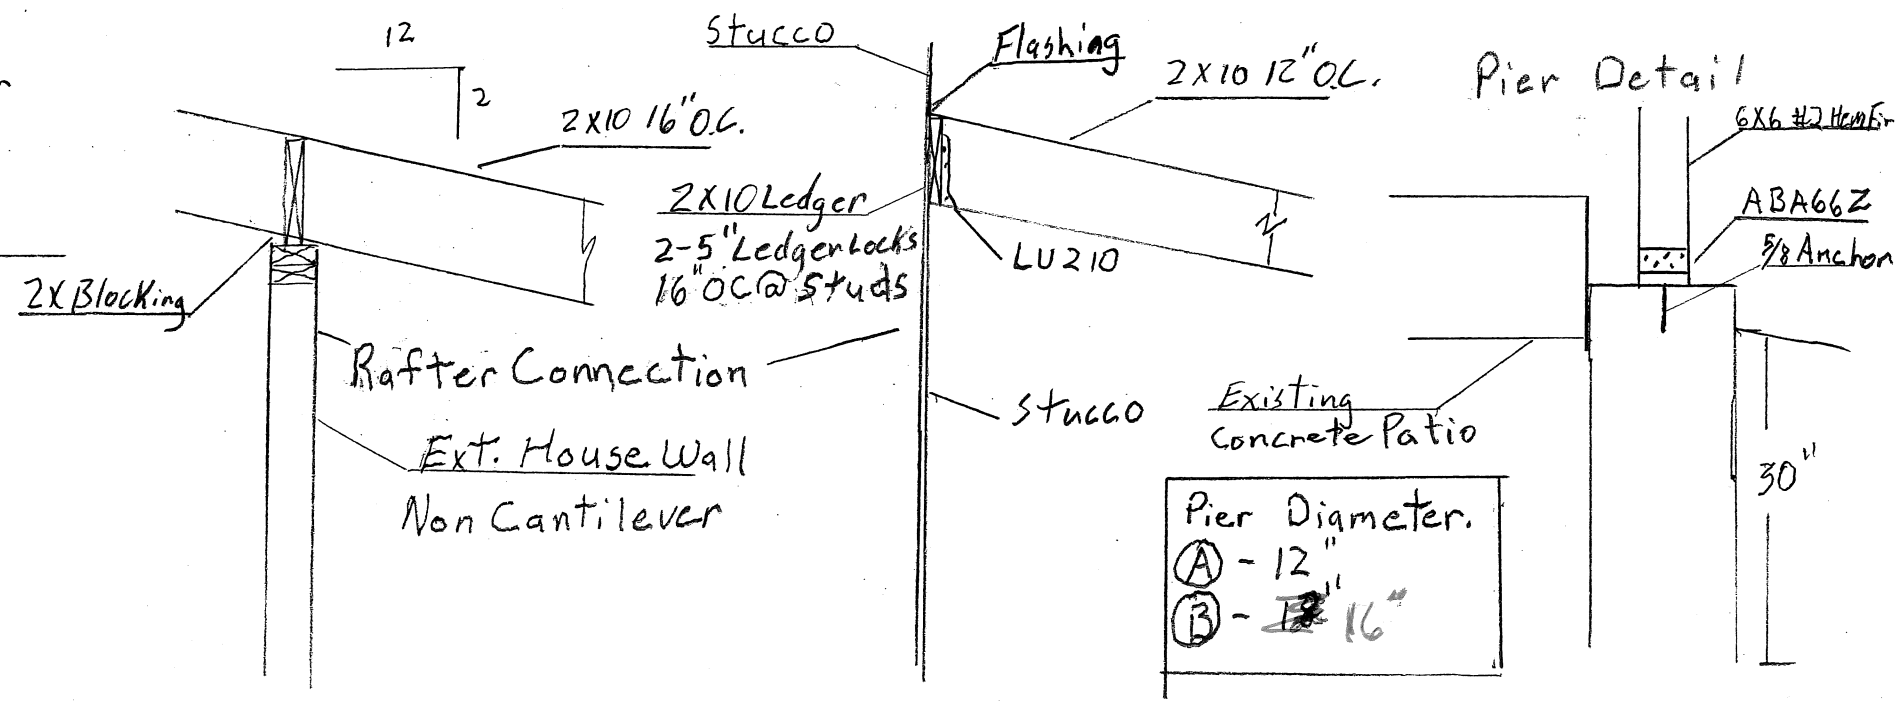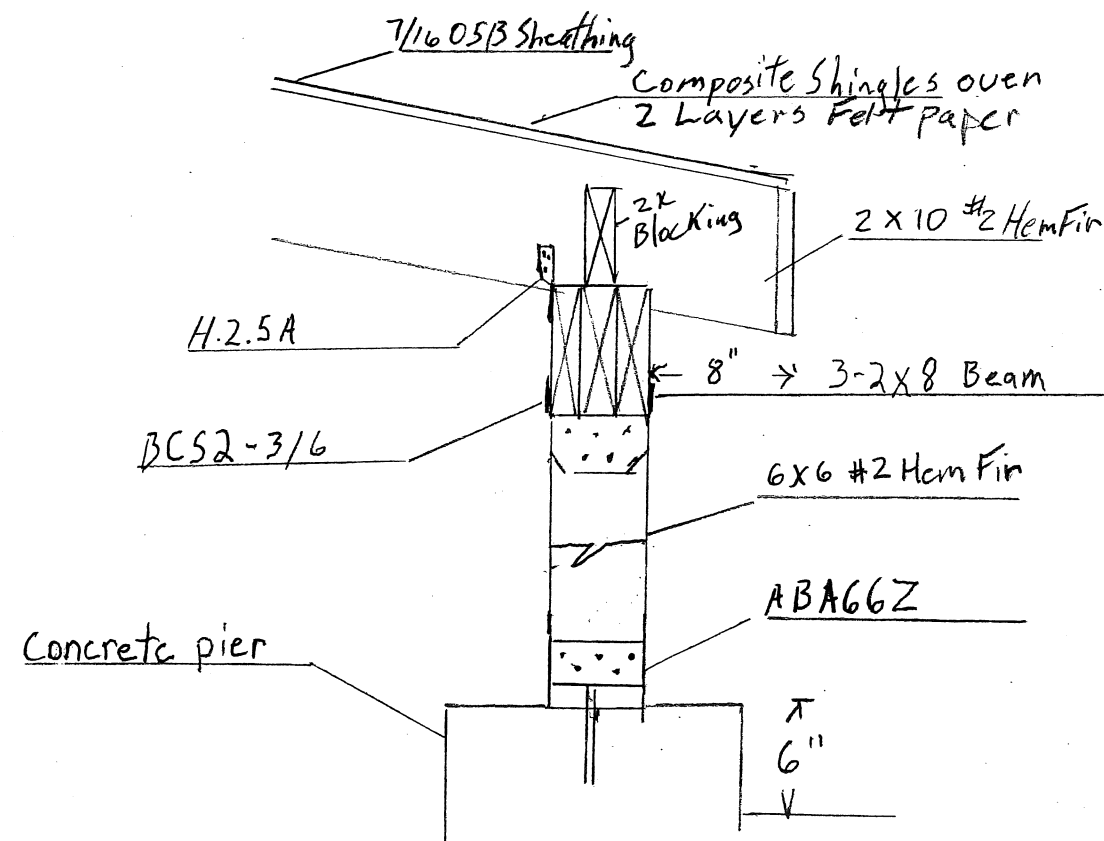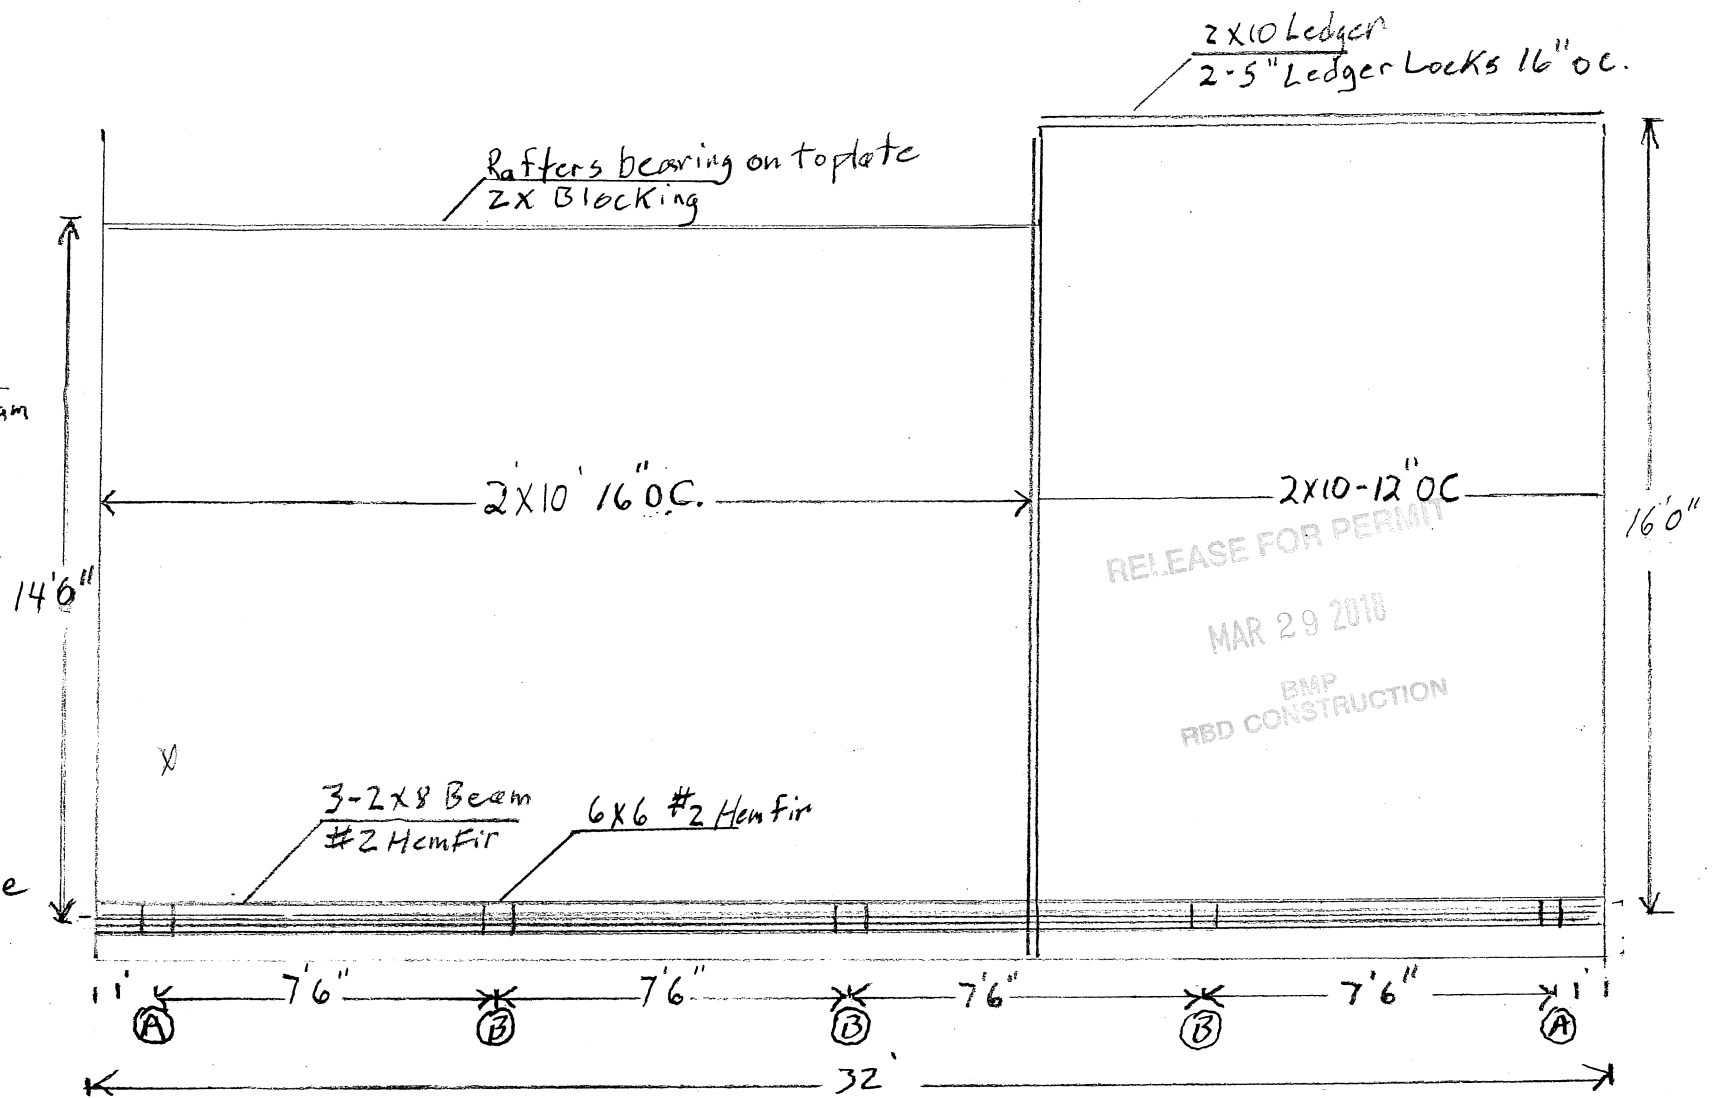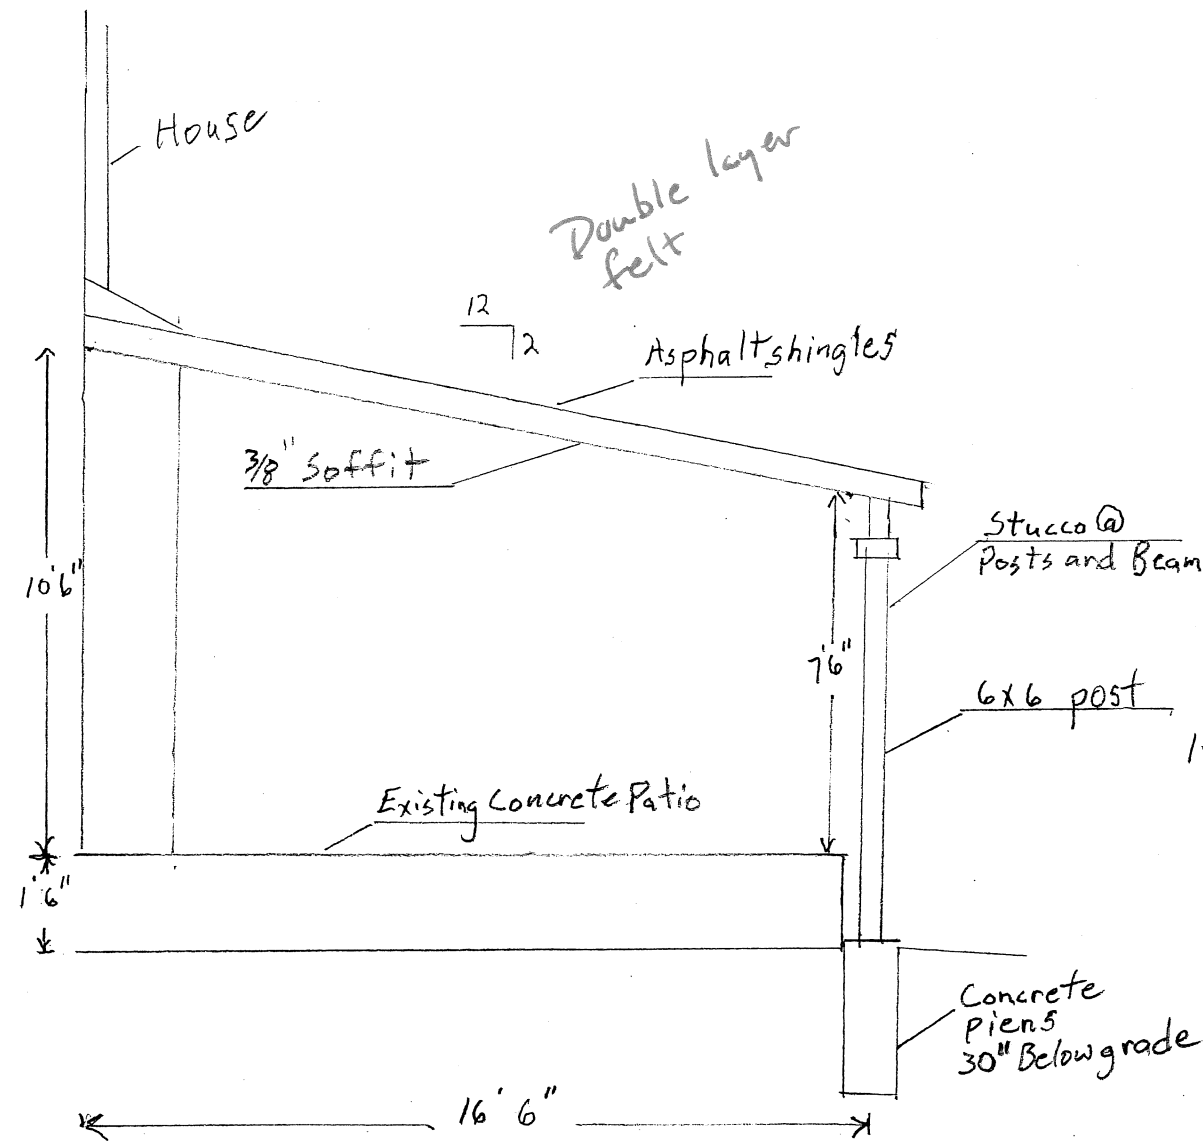

Eric and Bertha Kellum
10807 Klonike Dr.
Peyton CO.

32' x 16' Patio Cover
over existing concrete patio

1/4" = 1'

