


DISAPPROVED

03/18/2021 9:52:08 AM

michaela


CONSTRUCTION

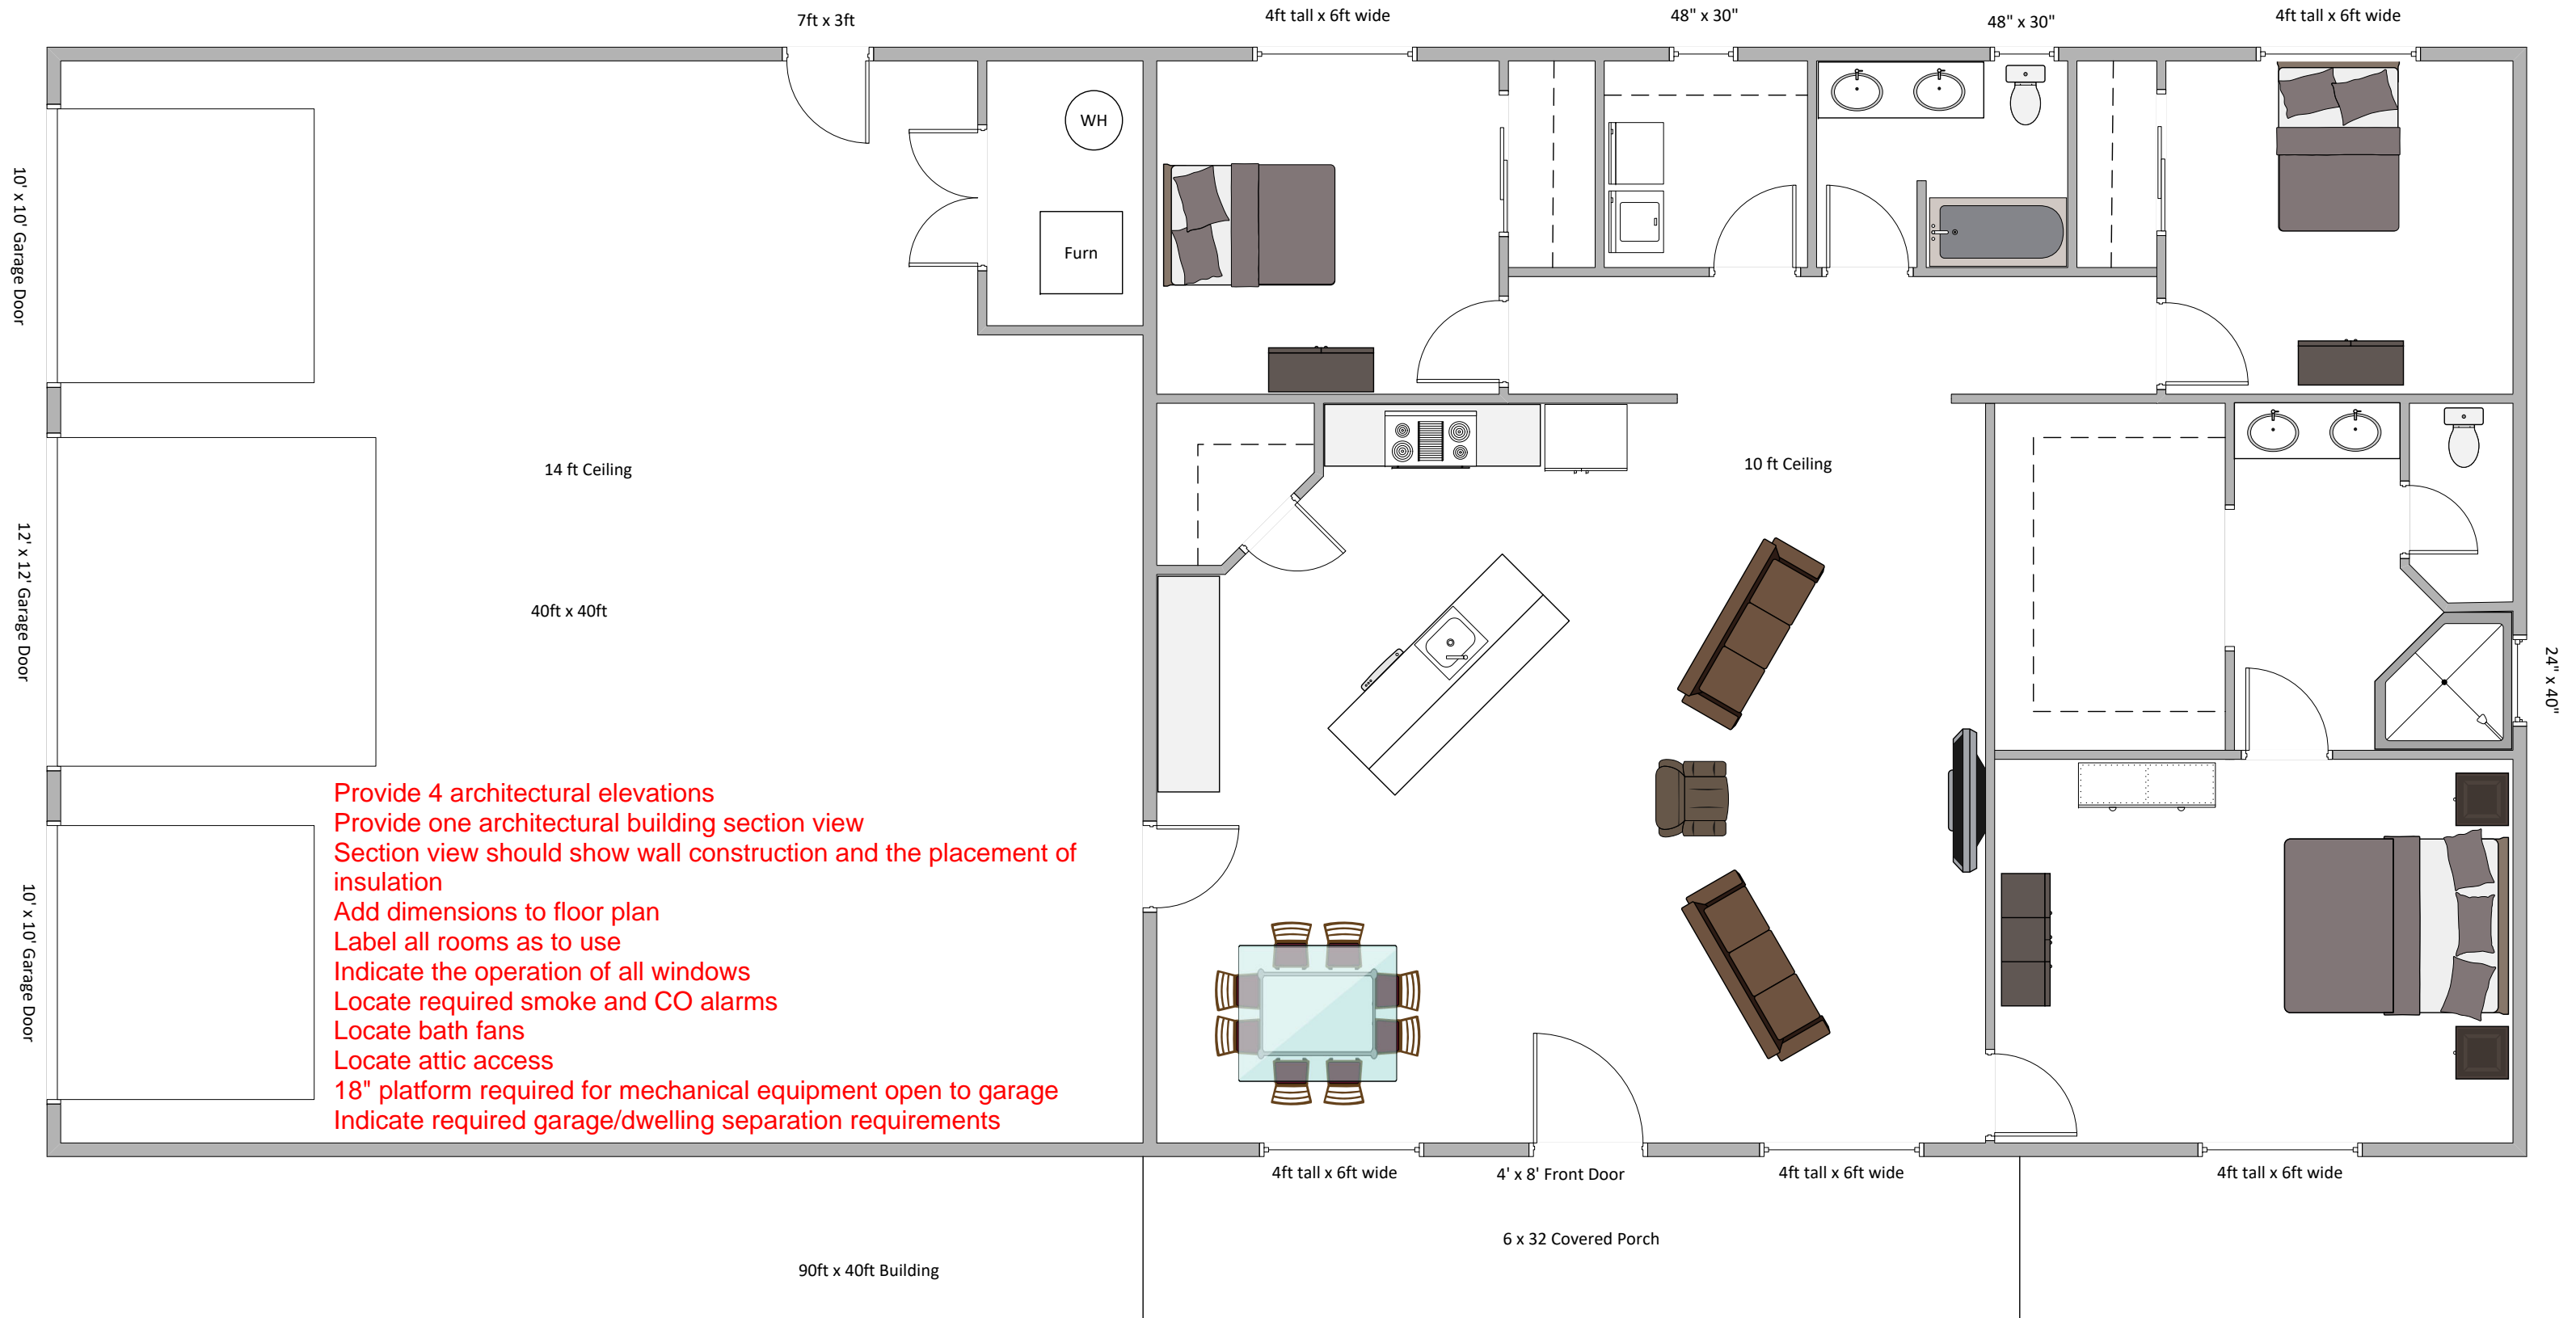





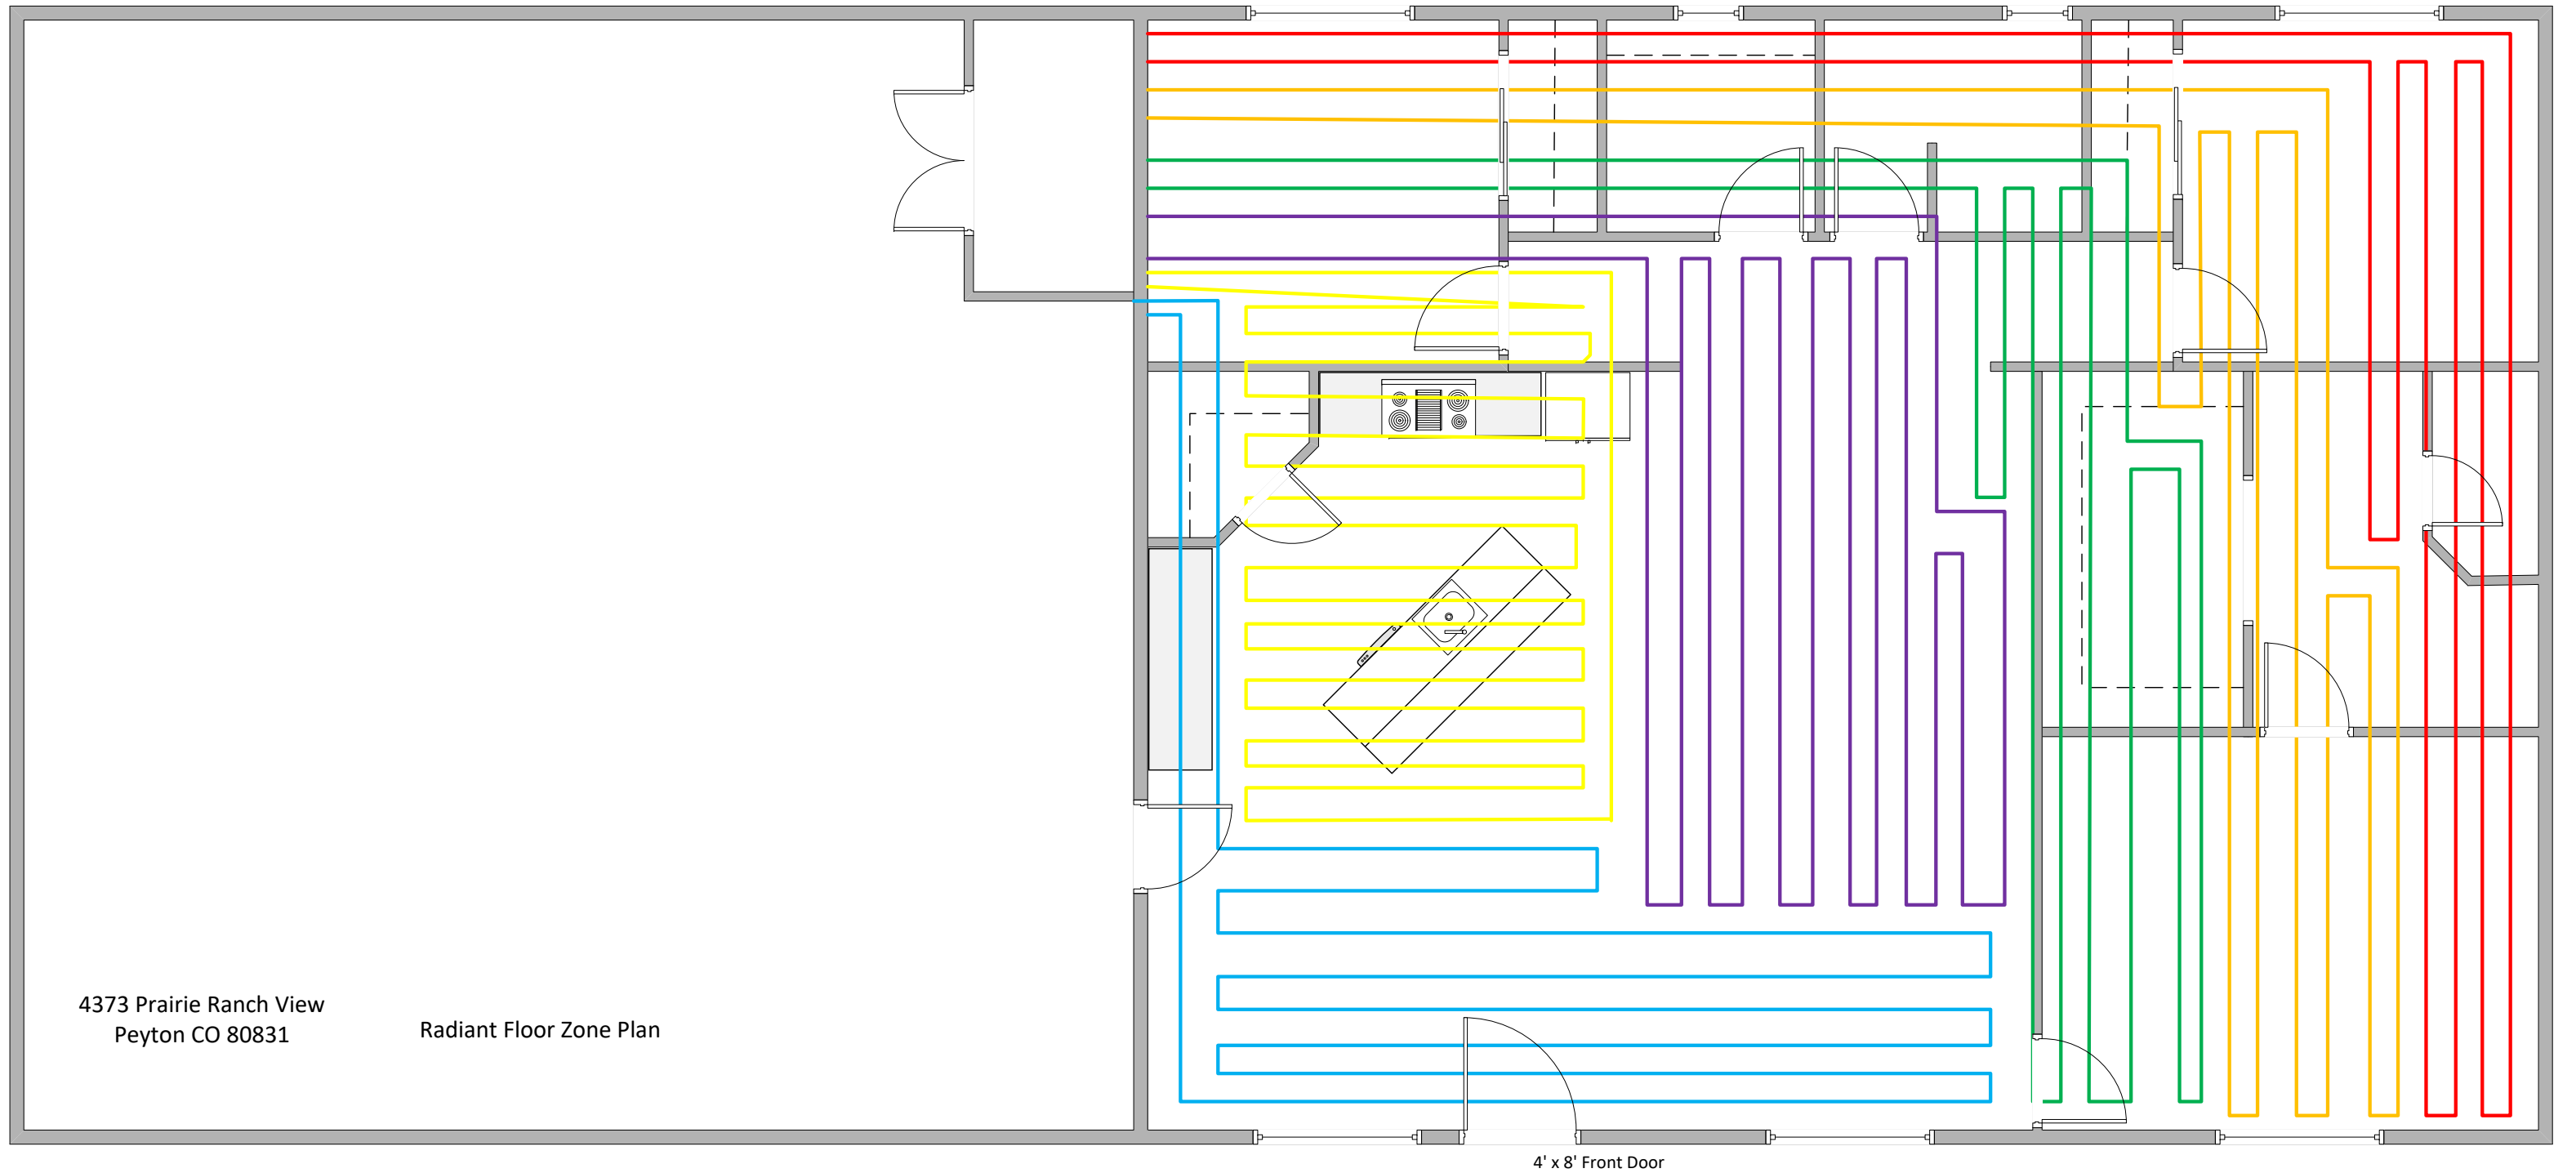

- Provide 4 architectural elevations
- Provide one architectural building section view
- Section view should show wall construction and the placement of insulation
- Add dimensions to floor plan
- Label all rooms as to use
- Indicate the operation of all windows
- Locate required smoke and CO alarms
- Locate bath fans
- Locate attic access
- 18" platform required for mechanical equipment open to garage
- Indicate required garage/dwelling separation requirements


4373 Prairie Ranch View
Peyton CO 80831

Radiant Floor Zone Plan



4' x 8' Front Door


-  2" Vent Pipe
-  Sewer Cleanout
-  2" DWV Schedule 40 Pipe
-  4" DWV Schedule 40 Pipe
-  Cold Water 1/2" Pex
-  Hot Water 1/2" Pex

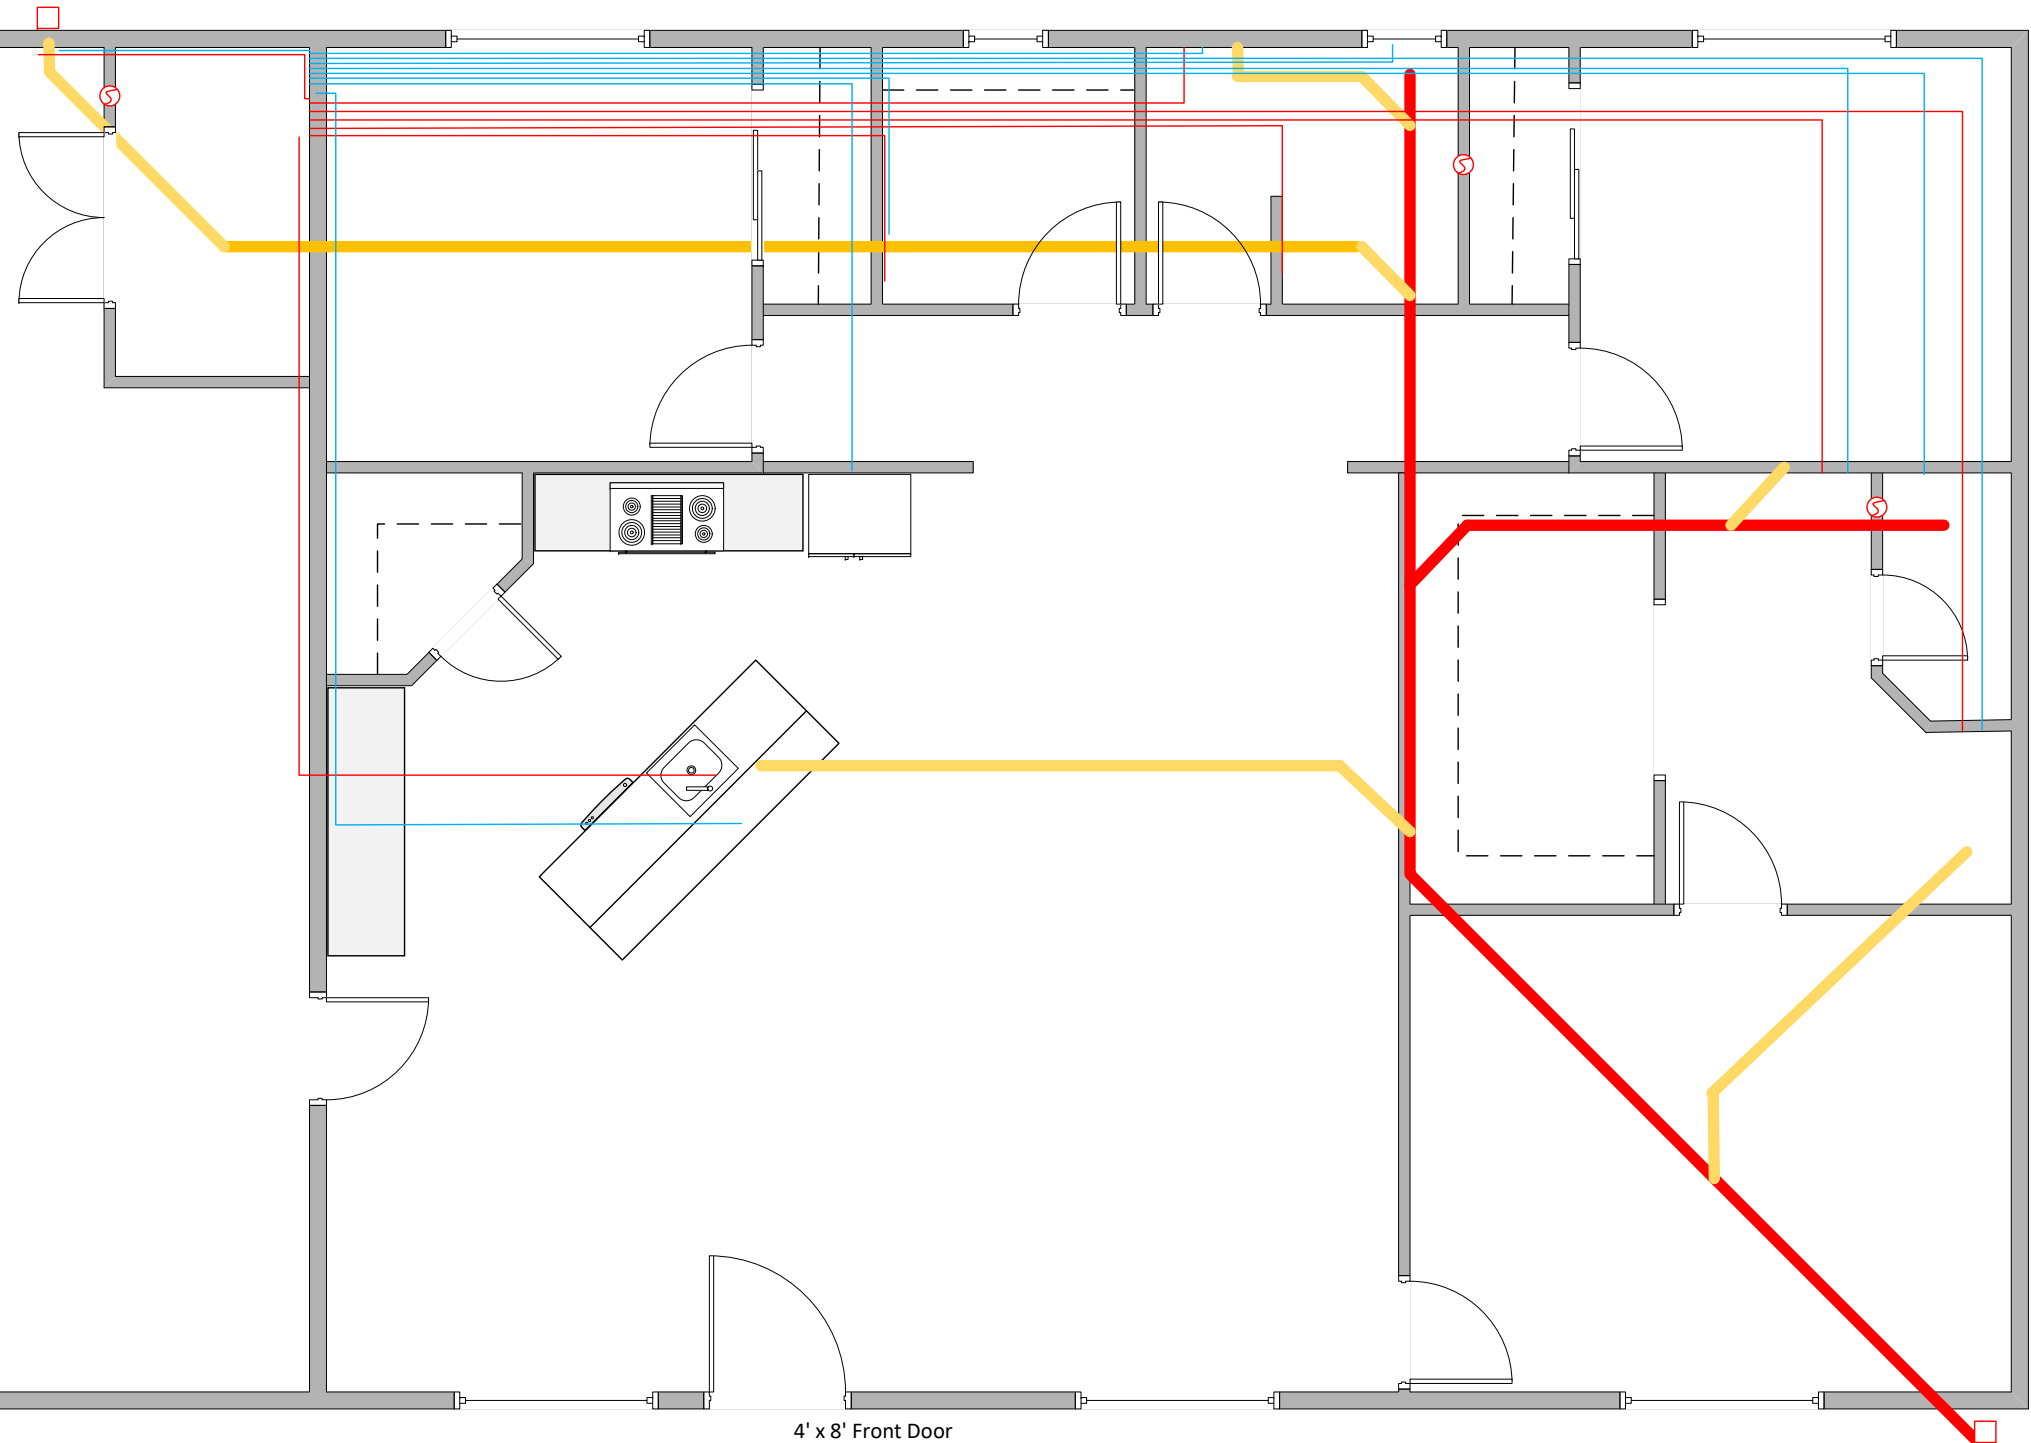

4371 Prairie Ranch View
 Peyton CO 80831

Plumbing and Drains Plan

4' x 8' Front Door

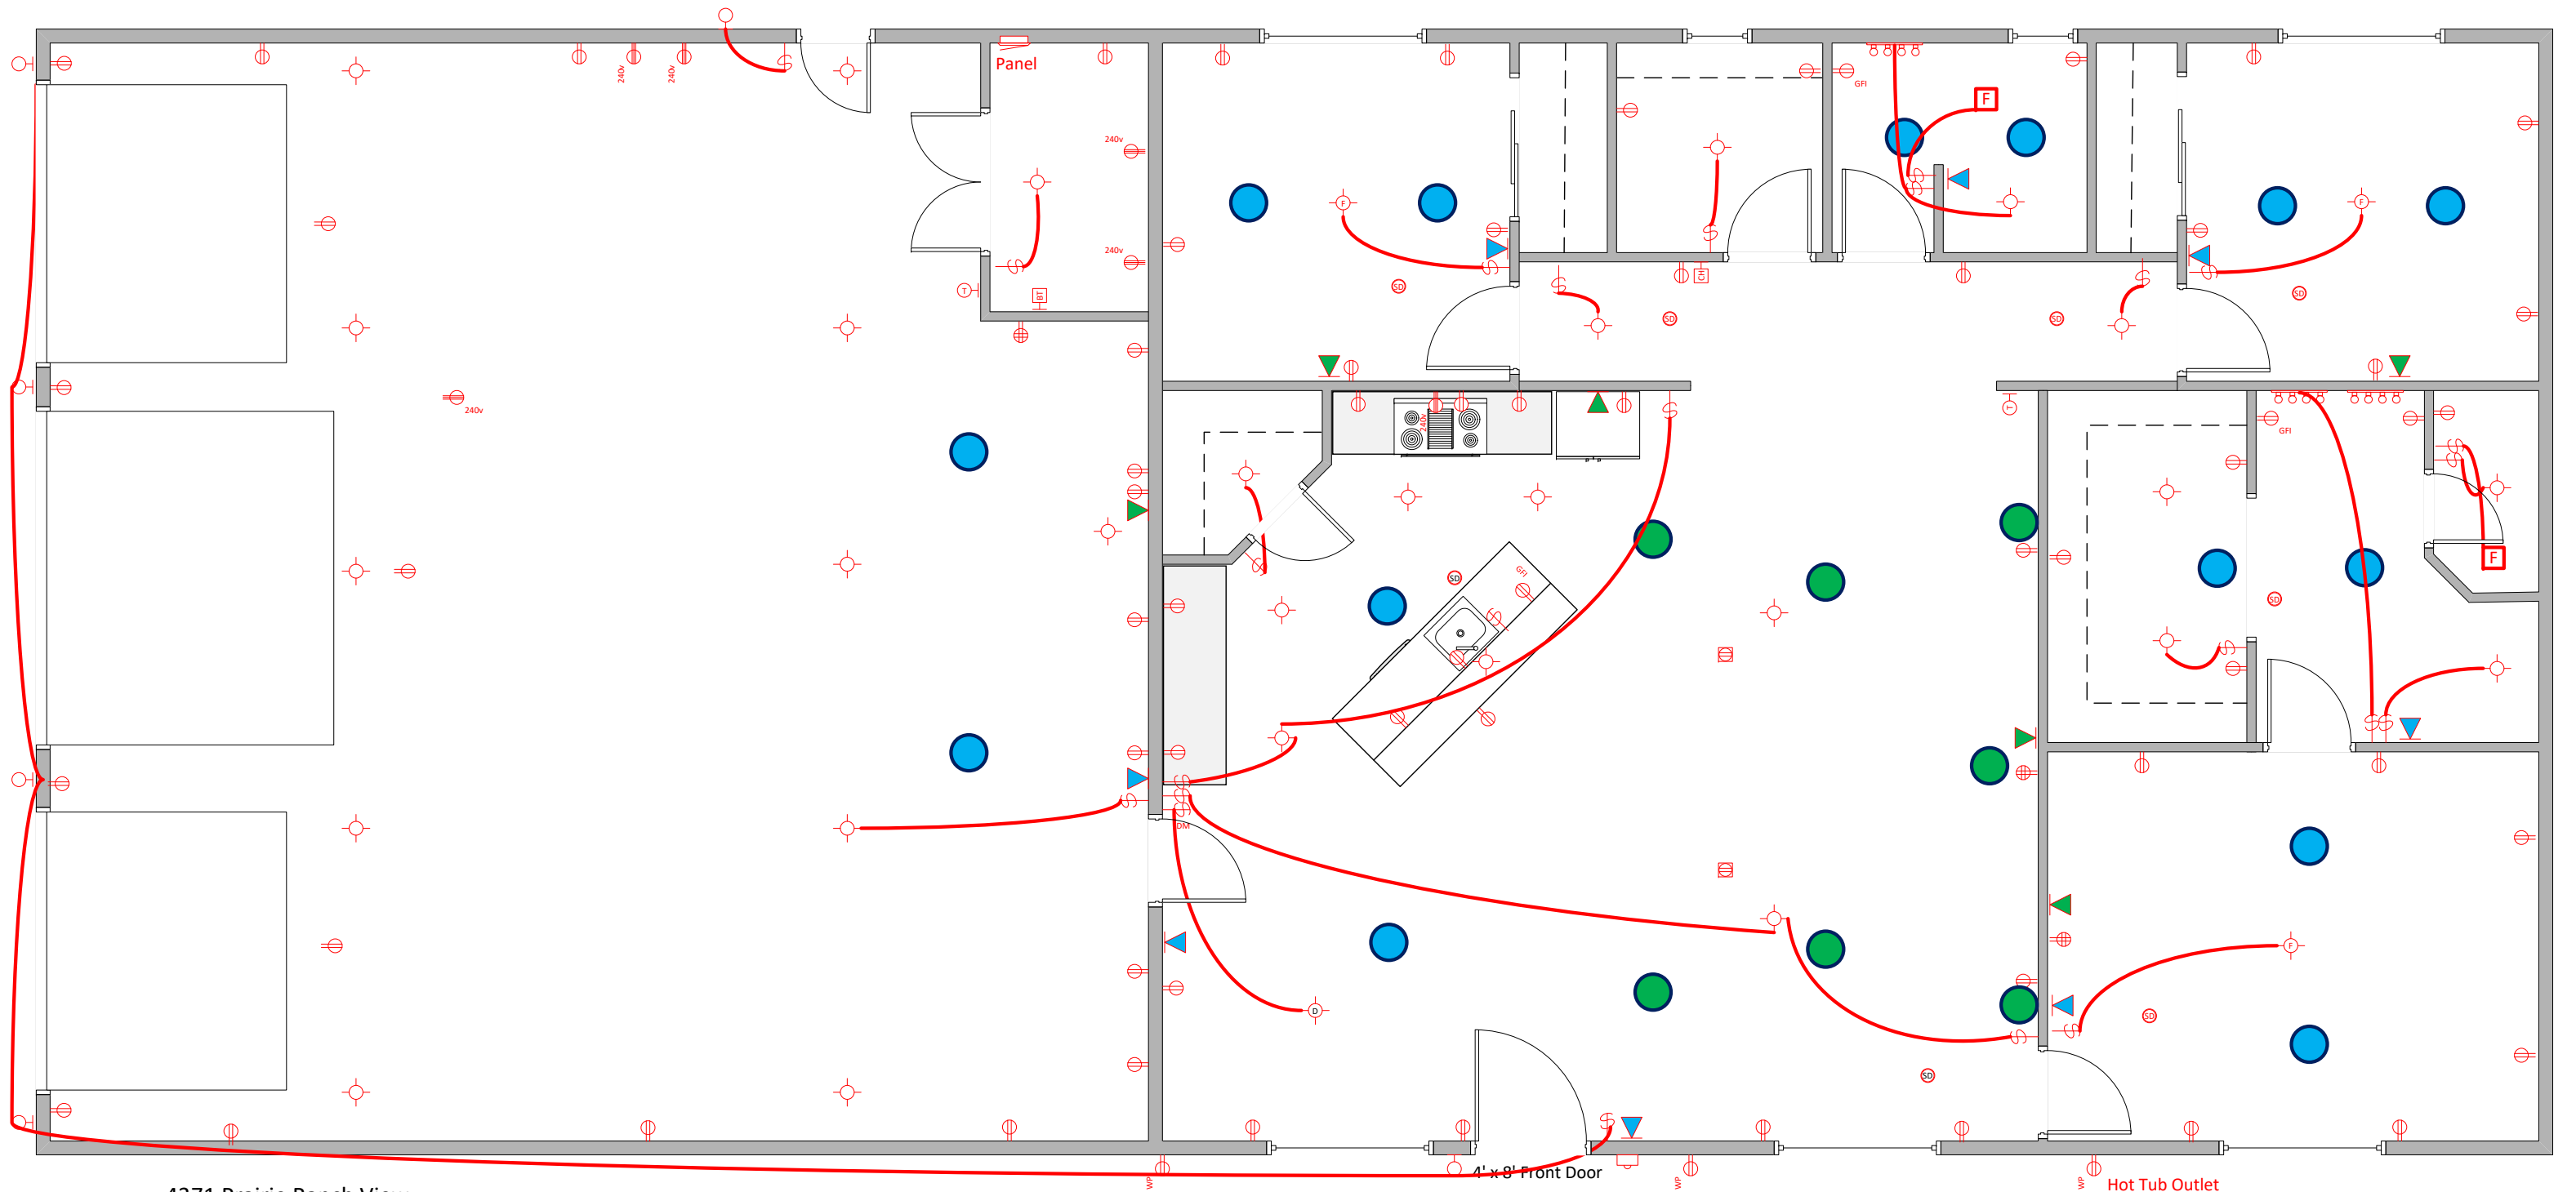


4371 Prairie Ranch View
Peyton CO 80831


Electrical and Low Voltage Plan

Hot Tub Outlet

4371 Prairie Ranch View
Peyton CO 80831

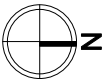


Building 40x90

 


Well



140 feet

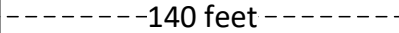

Septic and Leech
Field

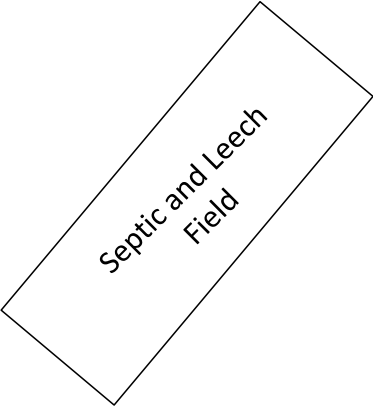

Gate



Gate



Peyton Hwy

Site Plan