
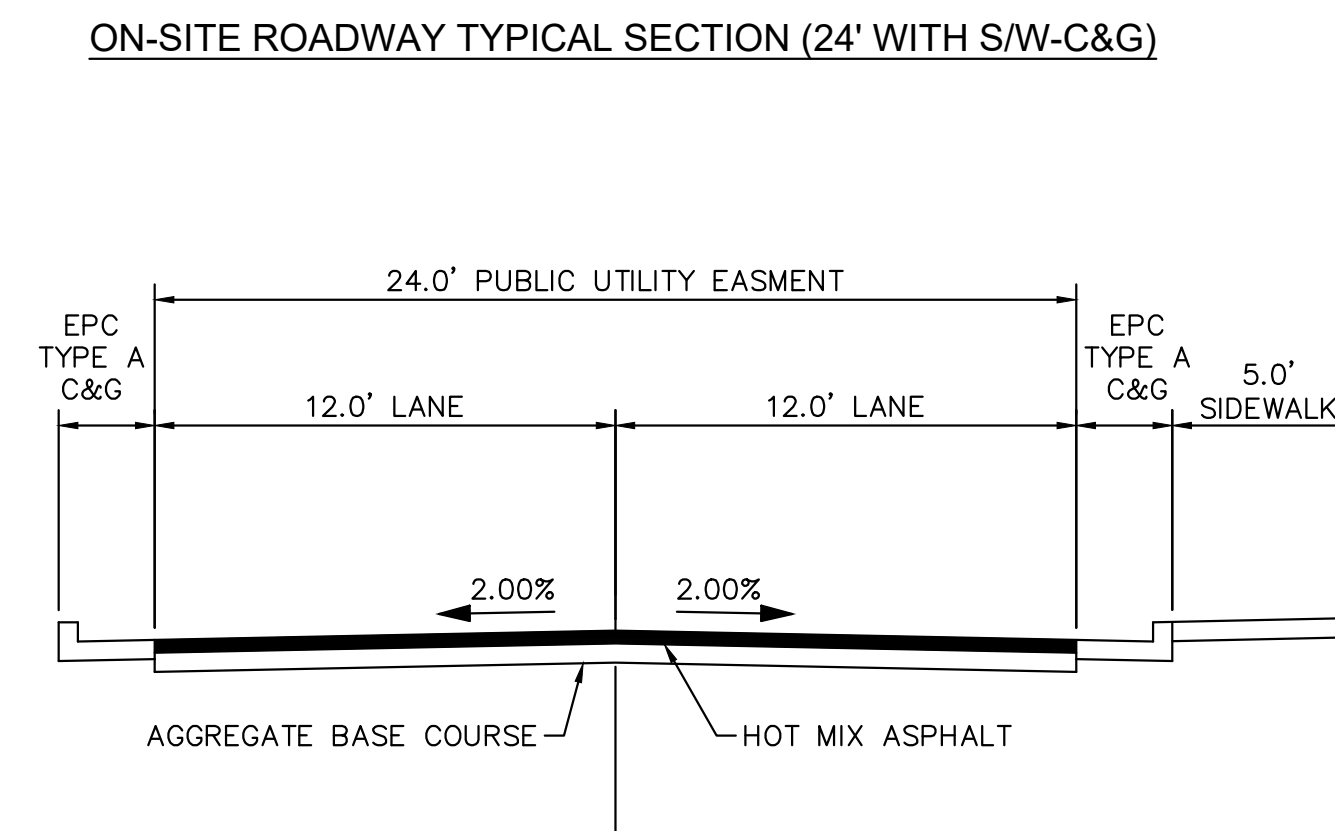
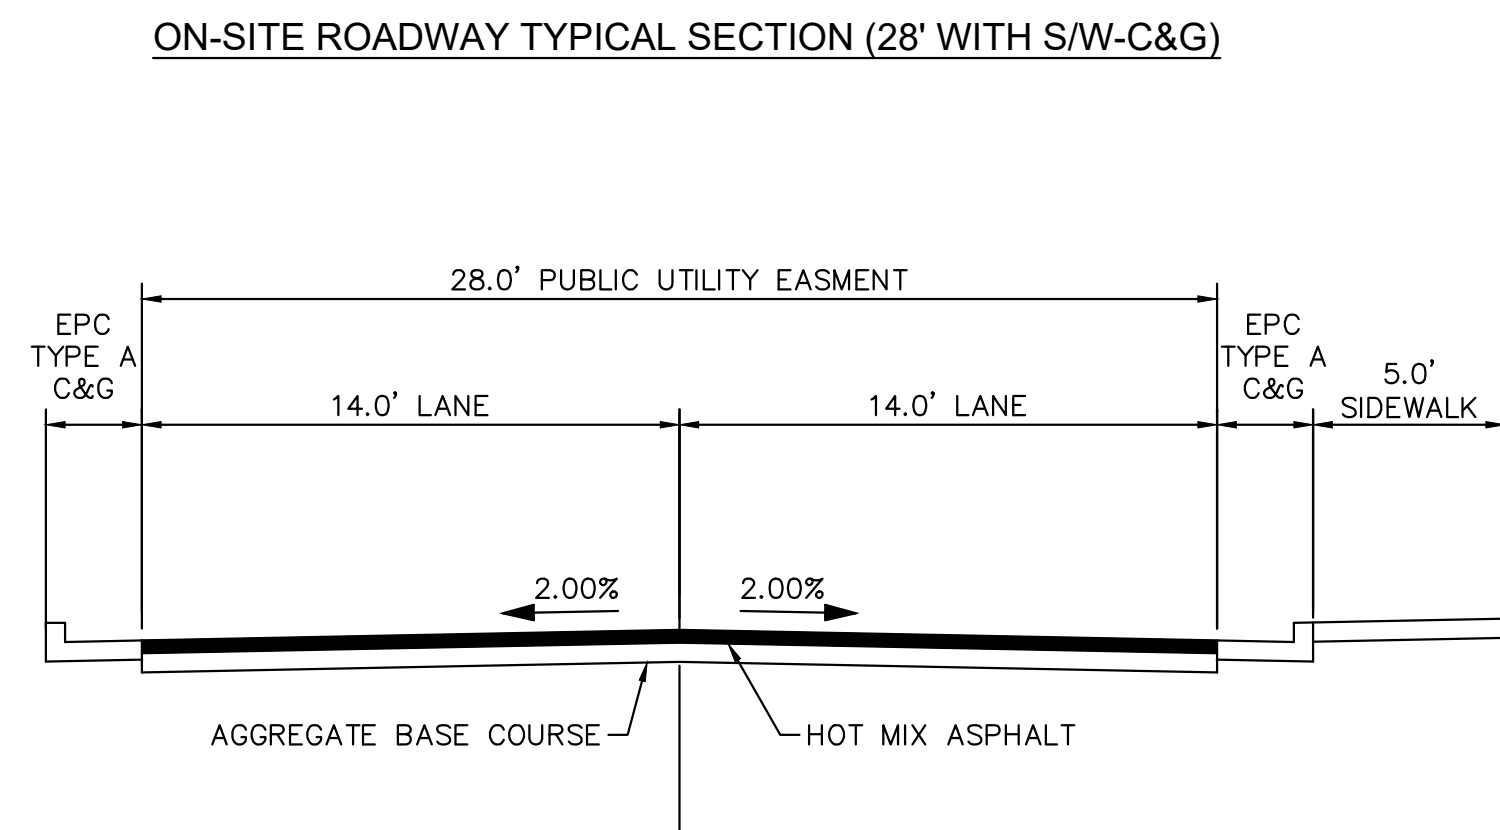
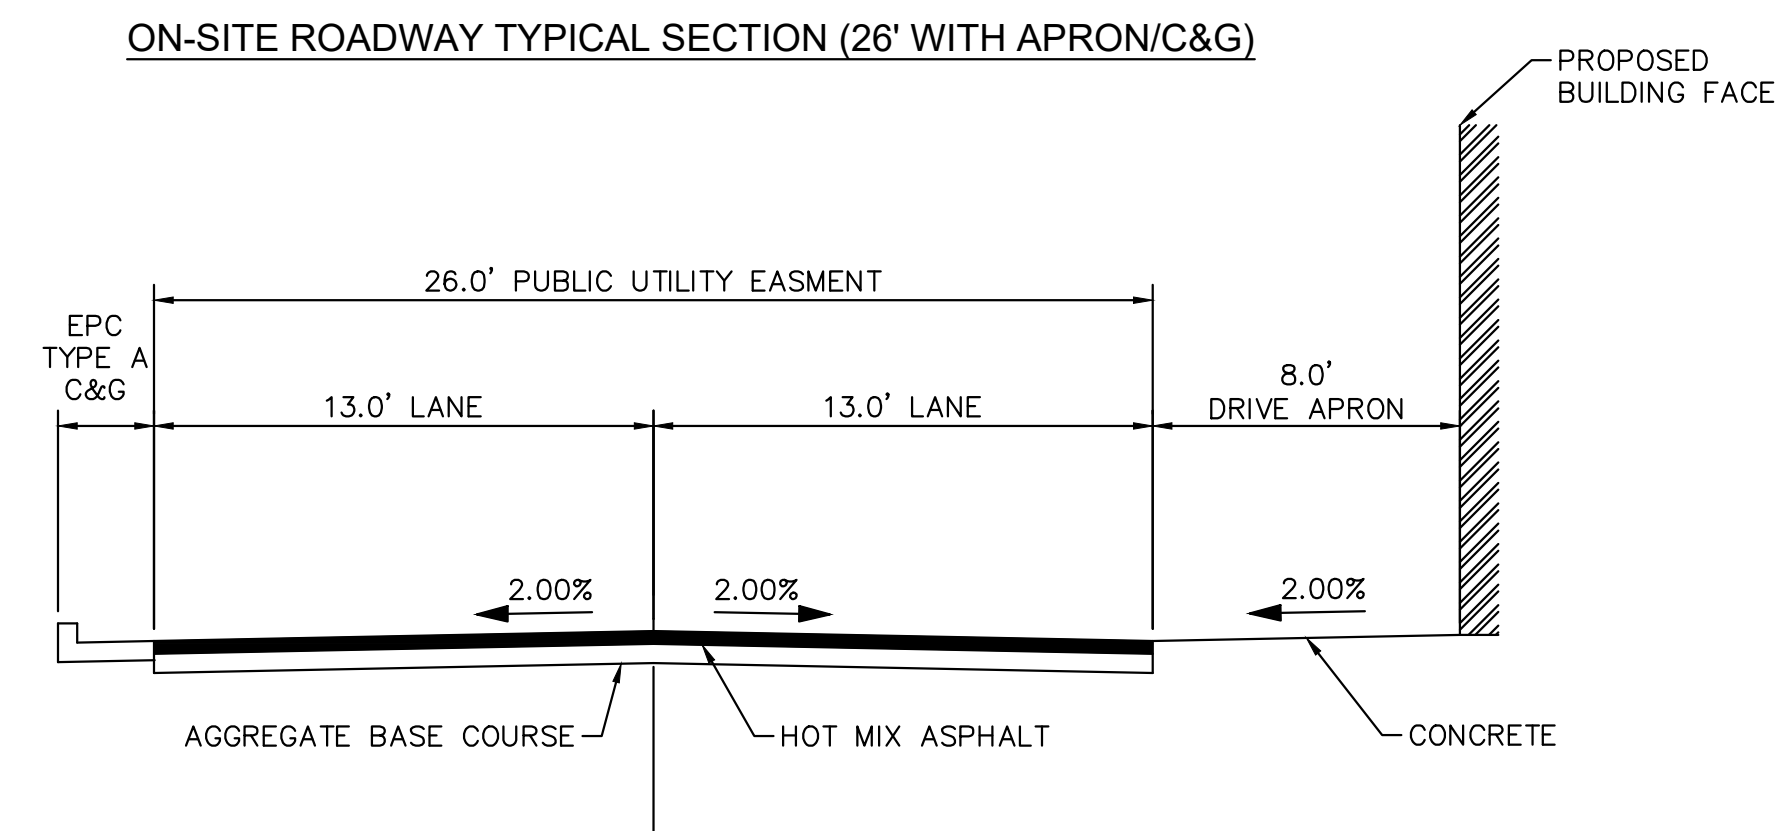


K:\COS\_LA\196160000 - Windermere\CADD\PlanSheets\CDS\CD\_TYPSEC-196160000.dwg McChoin, Draw 11/8/2024 1:28 PM

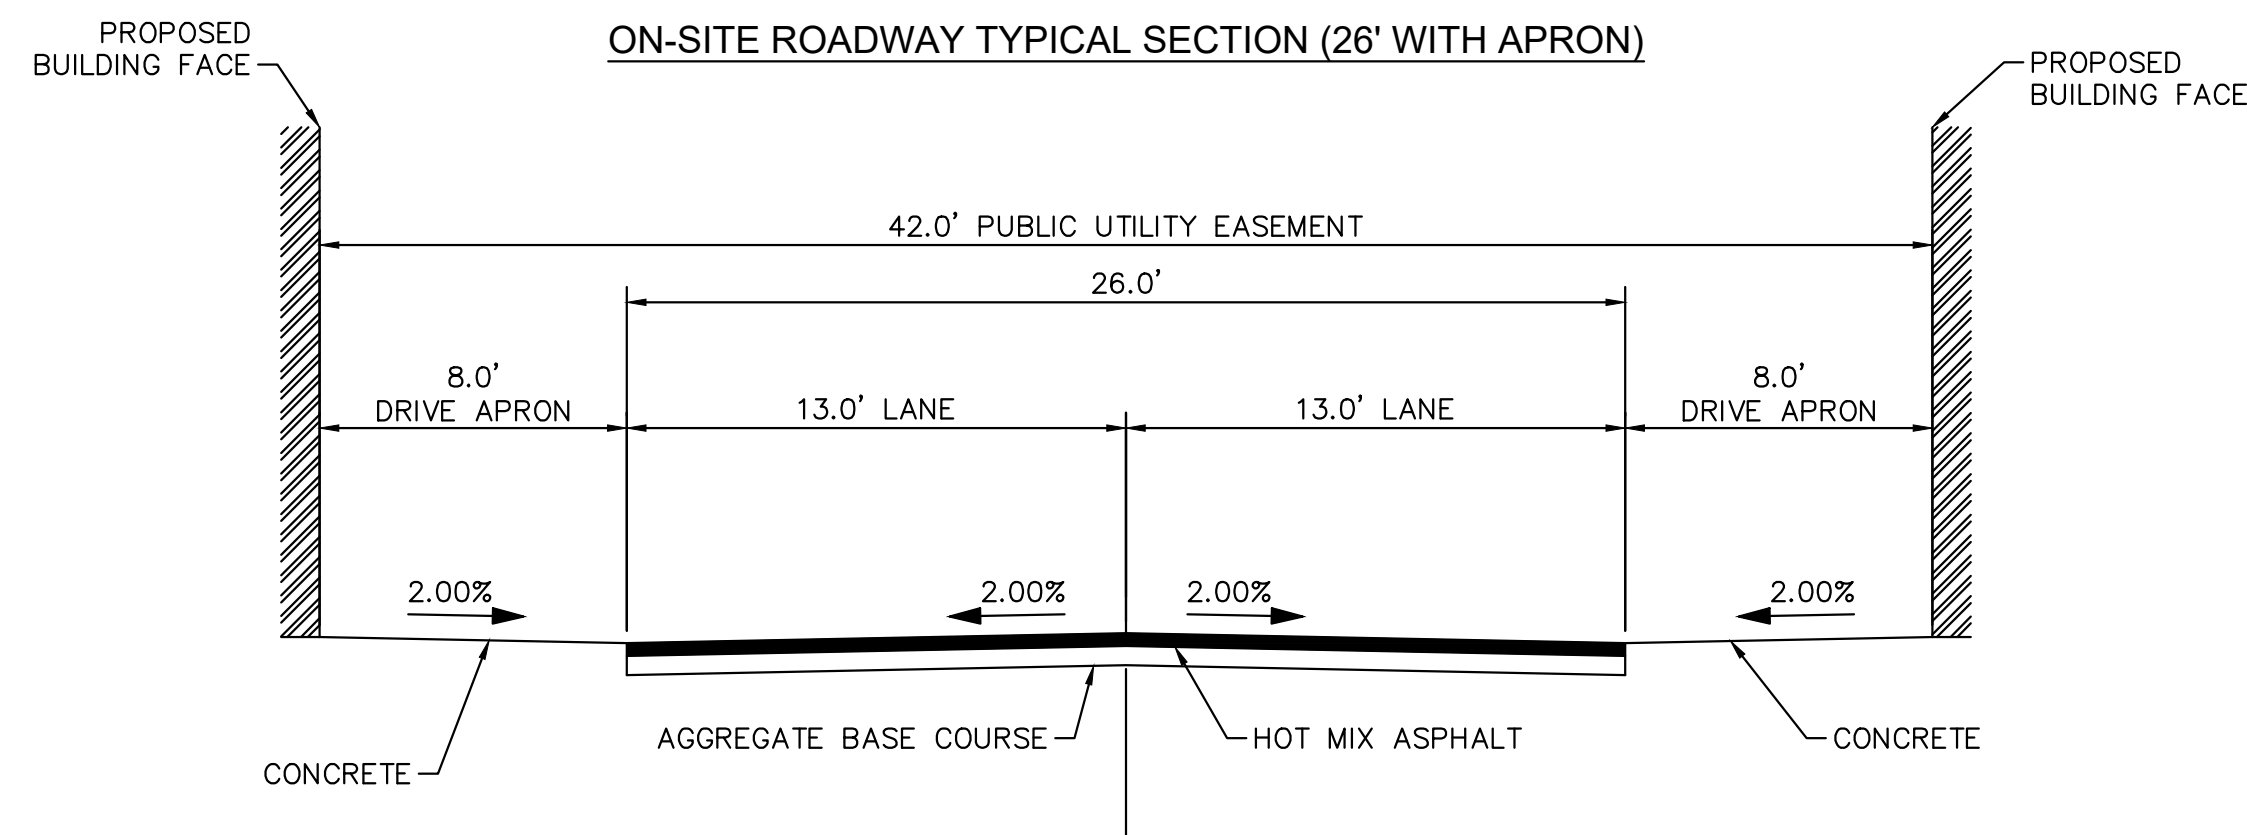

NO.	REVISION	BY	DATE	APPR

**Kimley»Horn**  
 2024 KIMLEY-HORN AND ASSOCIATES, INC.  
 2 North Nevada Avenue, Suite 900  
 Colorado Springs, Colorado 80903 (719) 453-0180

DESIGNED BY: NMB  
 DRAWN BY: DPM  
 CHECKED BY: NMB  
 DATE: 11/04/2024

WINDERMERE FILING NO. 2  
 SITE DEVELOPMENT PLAN

PRELIMINARY

FOR REVIEW ONLY  
 NOT FOR  
 CONSTRUCTION

**Kimley»Horn**  
 Kimley-Horn and Associates, Inc.

PROJECT NO.  
 196160000

SHEET

