


U:\181710415\RECORD\REPORTS\DRAINAGE\_REPORT\FDR - FILING 1\EXHIBITS\FIG01&02&03-VMAP&SOILS&FIRM.DWG  
12/19/2018 12:28 PM

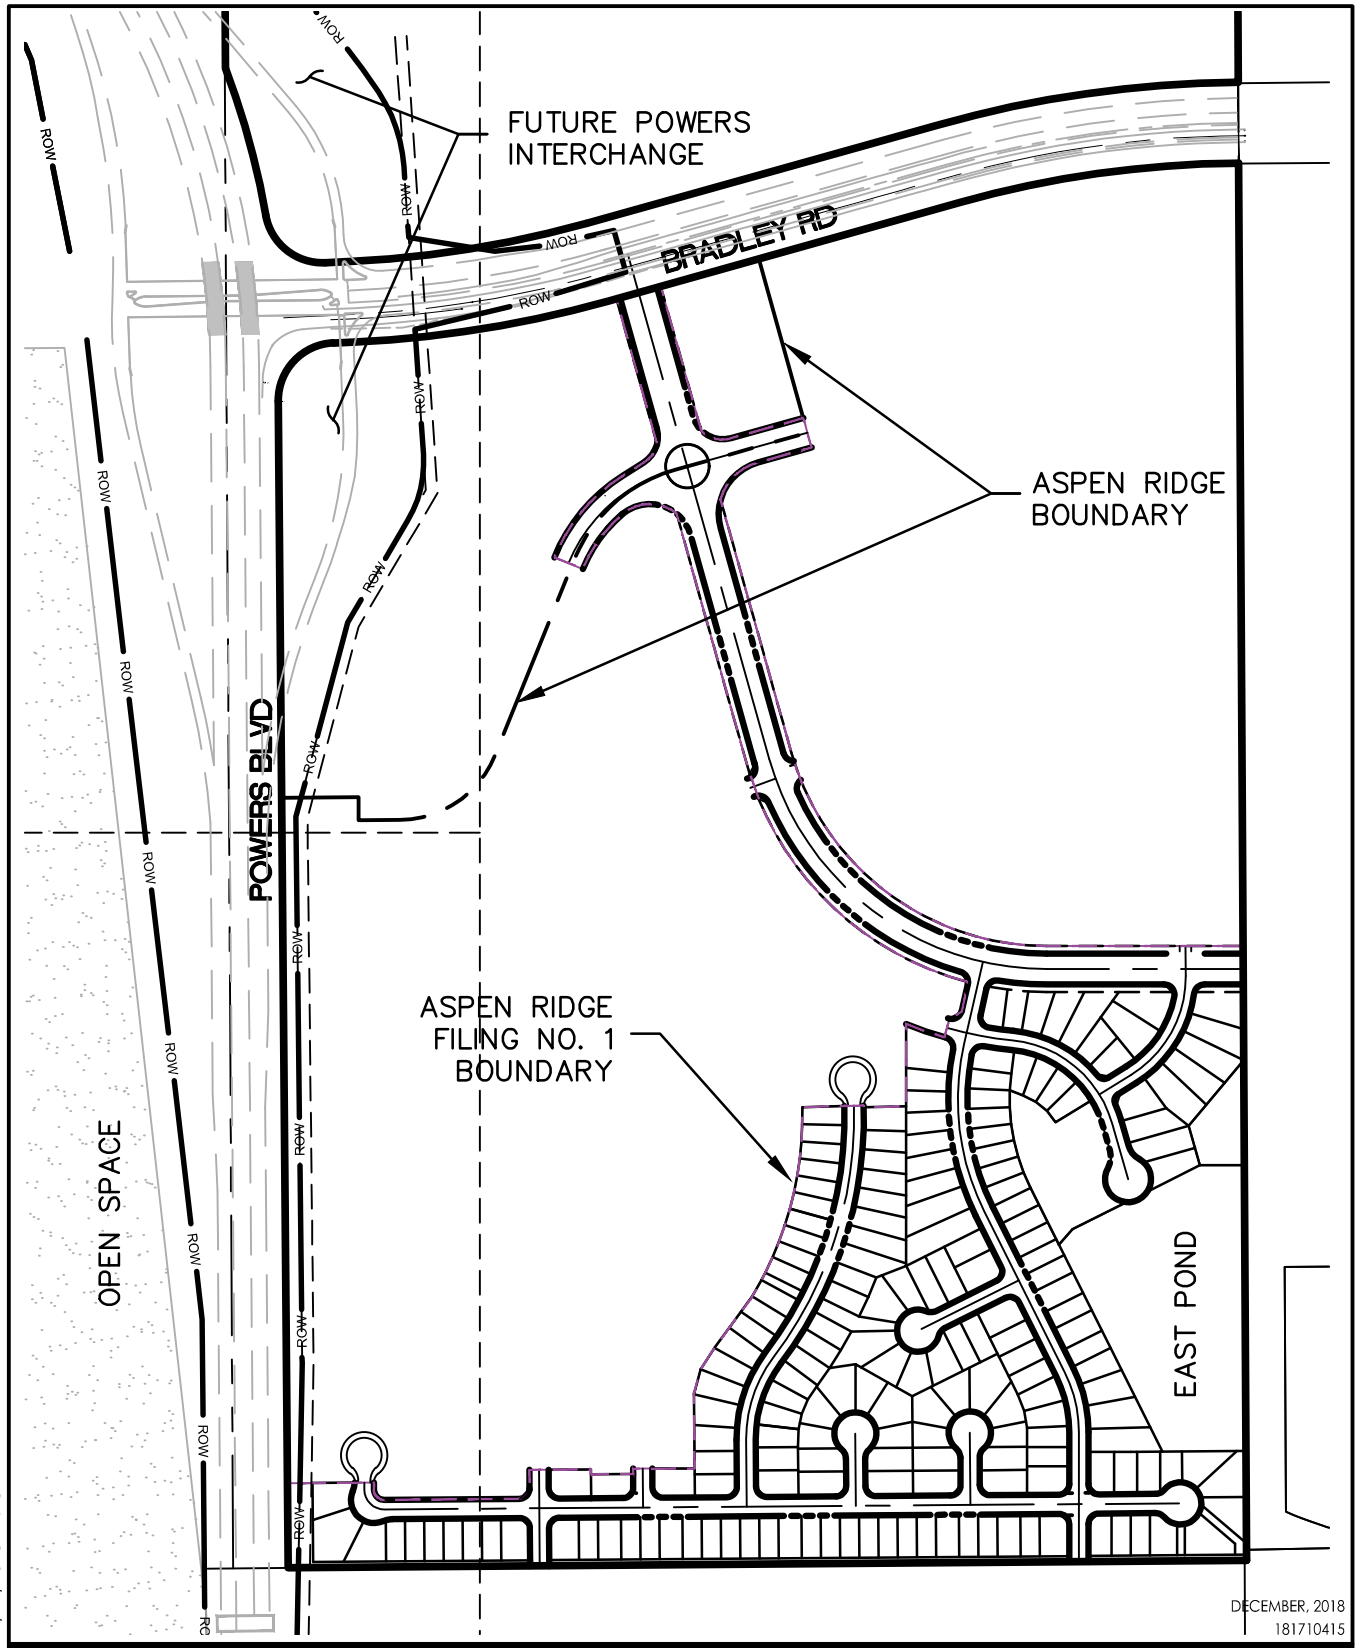

5725 MARK DABLING BLVD, SUITE 190  
COLORADO SPRINGS, CO 80919  
www.stantec.com

Client/Project  
COLA, LLC  
ASPEN RIDGE FILING NO. 1

Figure No.  
1.0  
Title  
VICINITY MAP