
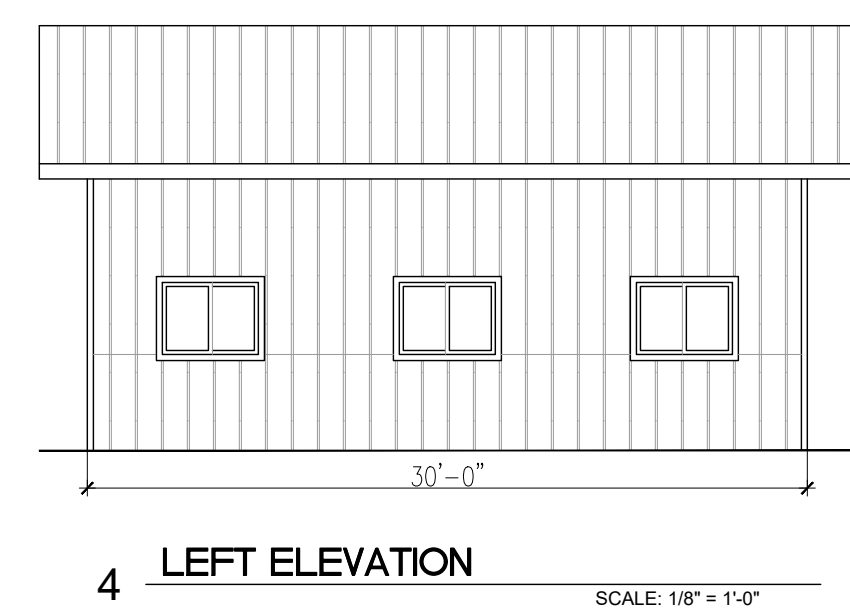
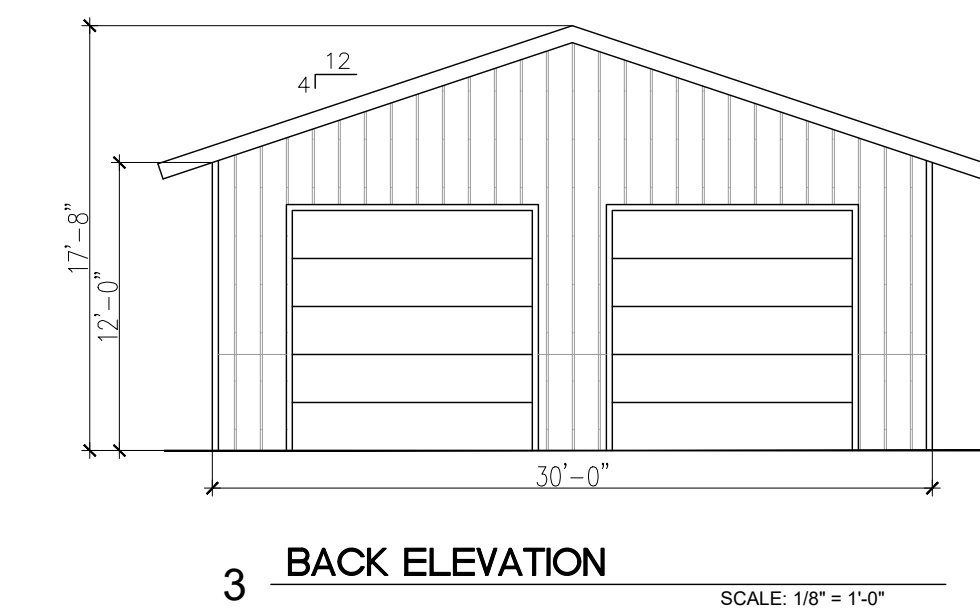
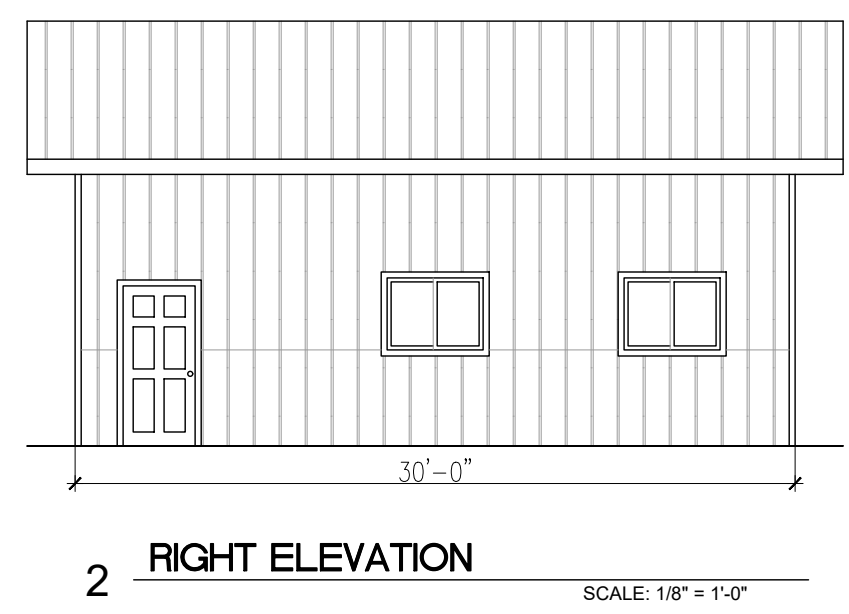


DISPLAY SHOW BUILDING #1

MONUMENT MINI STORAGE OFFICE

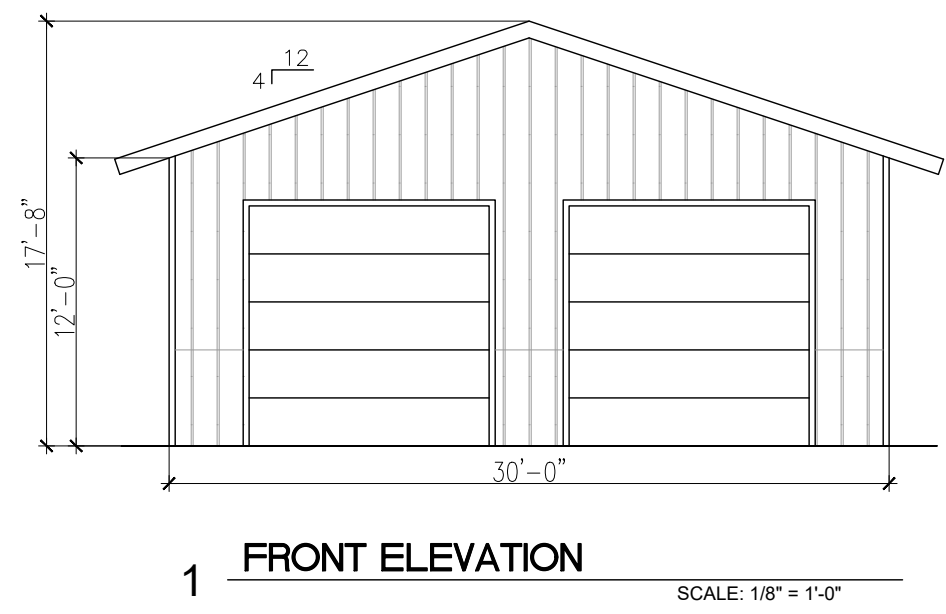

DISPLAY SHOW BUILDING #2

Update



PCD FILE NO. PPR1919

REV. NO.	DESCRIPTION	DATE
1		
2		
SITE DEVELOPMENT PLAN
MONUMENT STEEL STRUCTURES
BUILDING ELEVATIONS
18910 BASE CAMP ROAD
MONUMENT, COLORADO


PROJ NO: SSA
ENG:
CHKD:
DATE: 04/15/2019

SHEET NUMBER
BD 1


6 OF 8

P:\Steel Structures - Monument, CO\13 - Design\Revised\1-24a-Development Plans (SSP)\Arch DWG\Elevs, 6/14/2019 @ 10:52:37 PM, eprison, 1:1


BUILDING 1

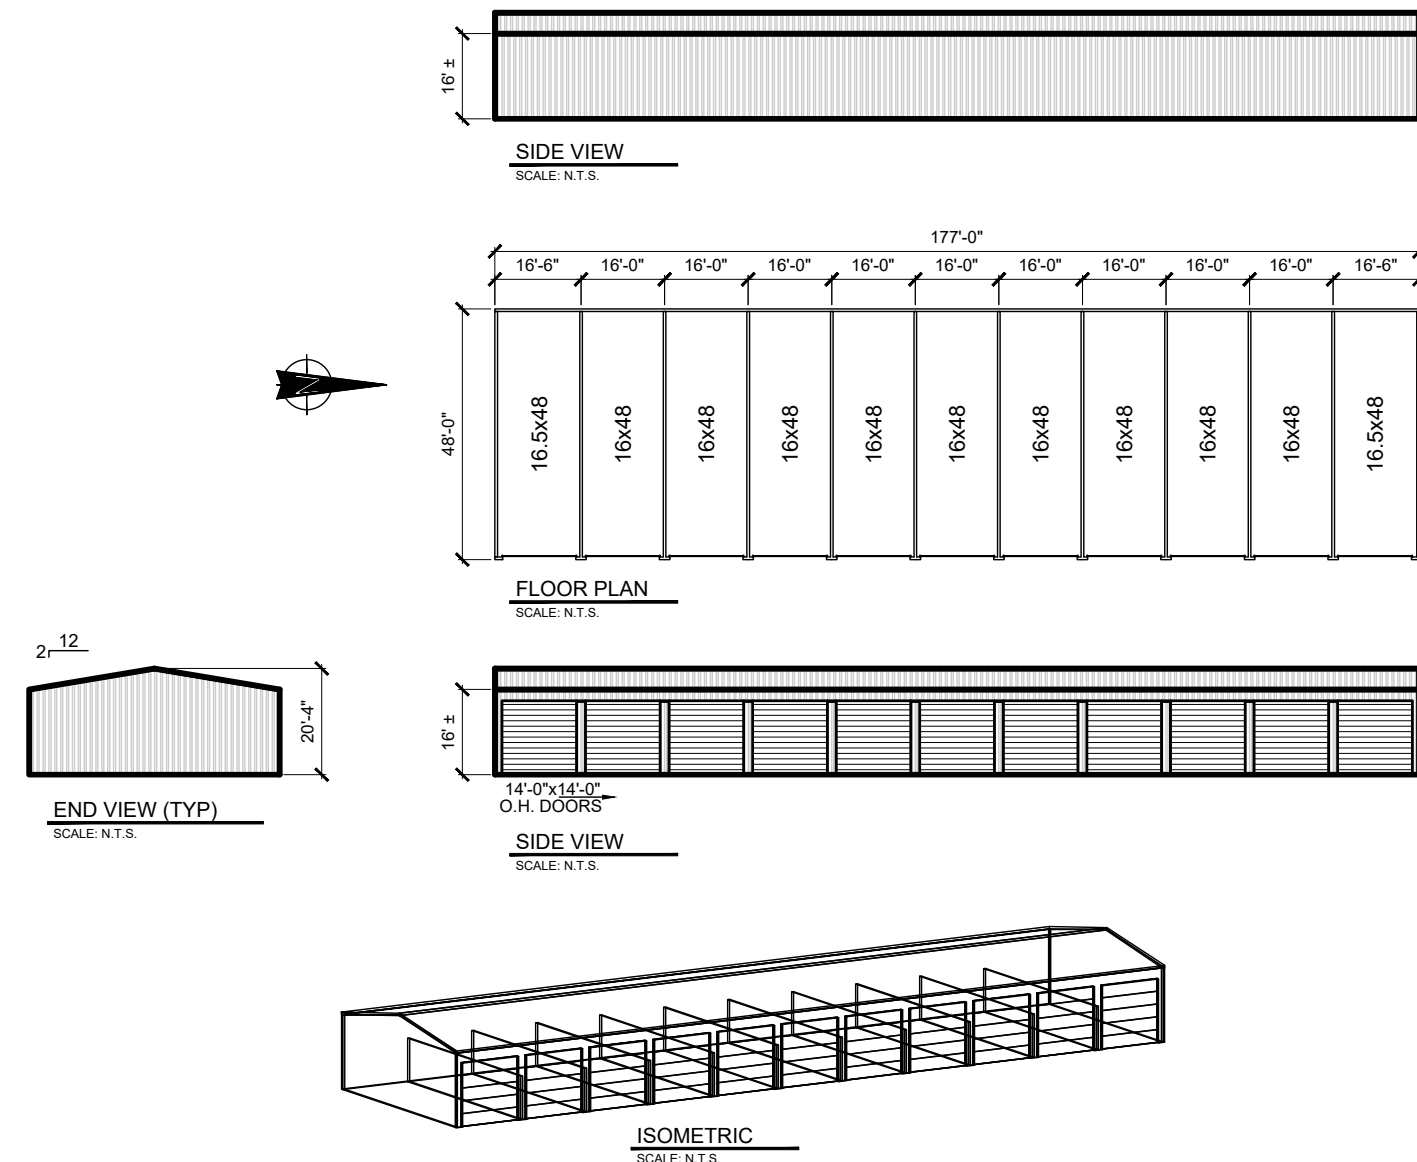



BUILDING 3

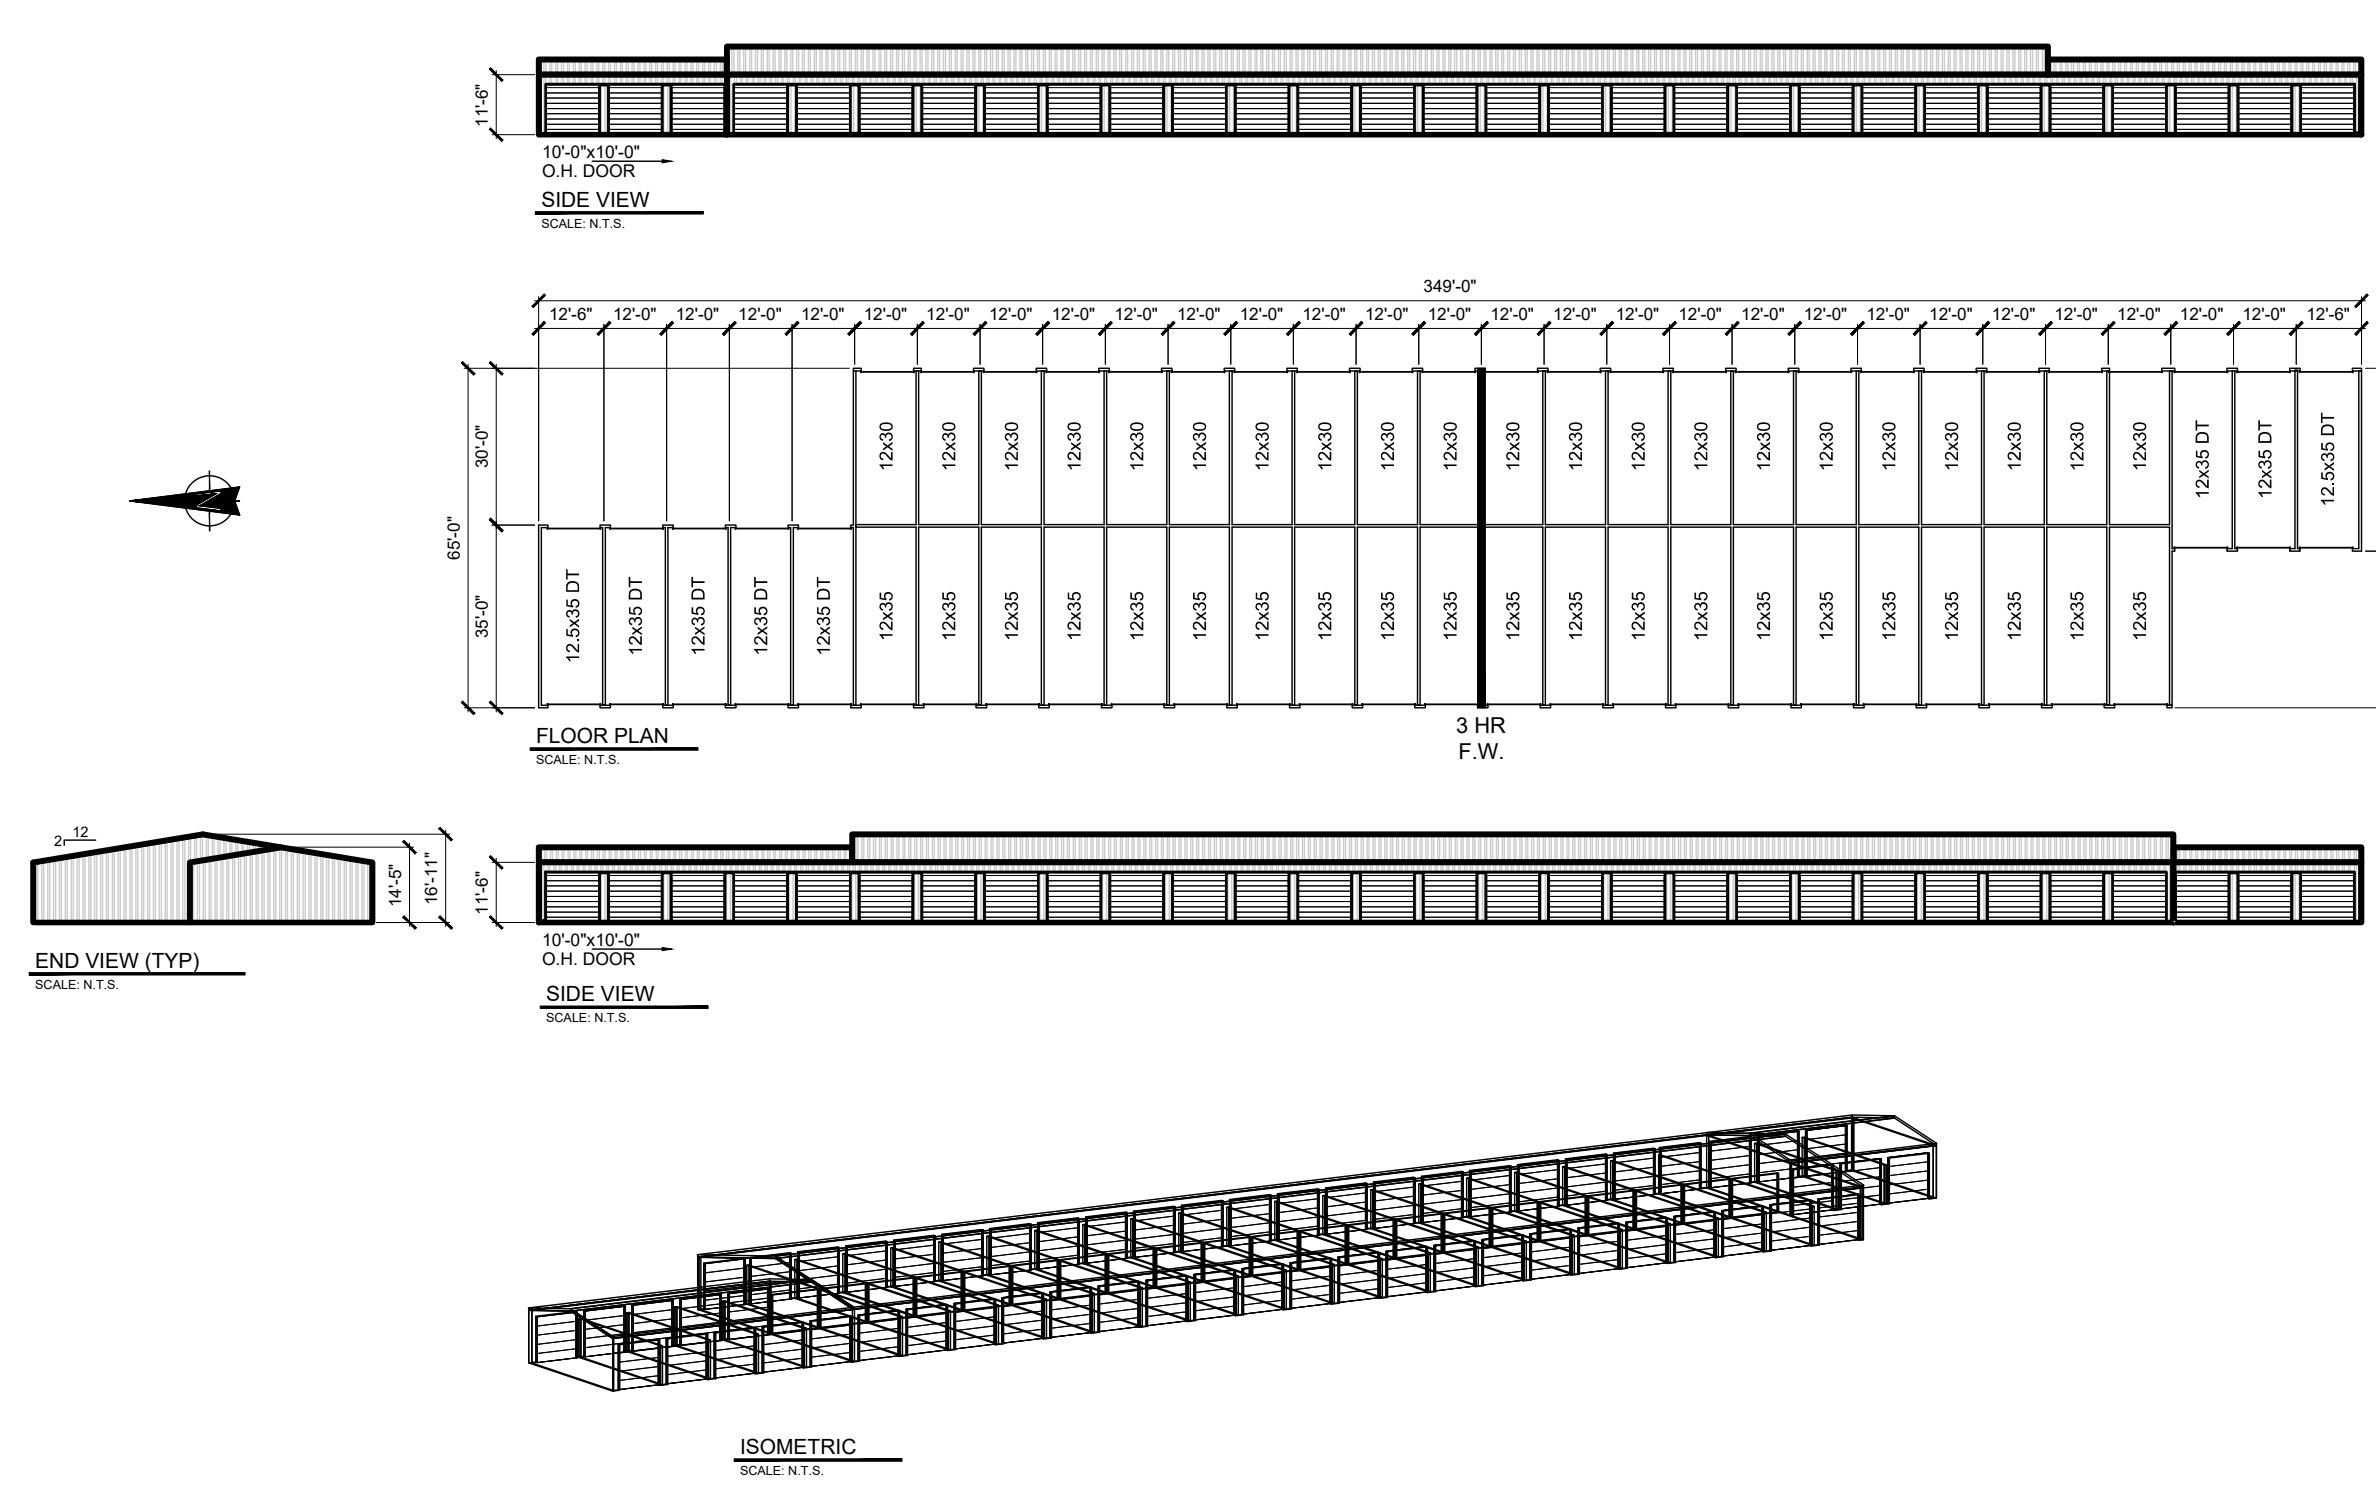

BUILDING 2

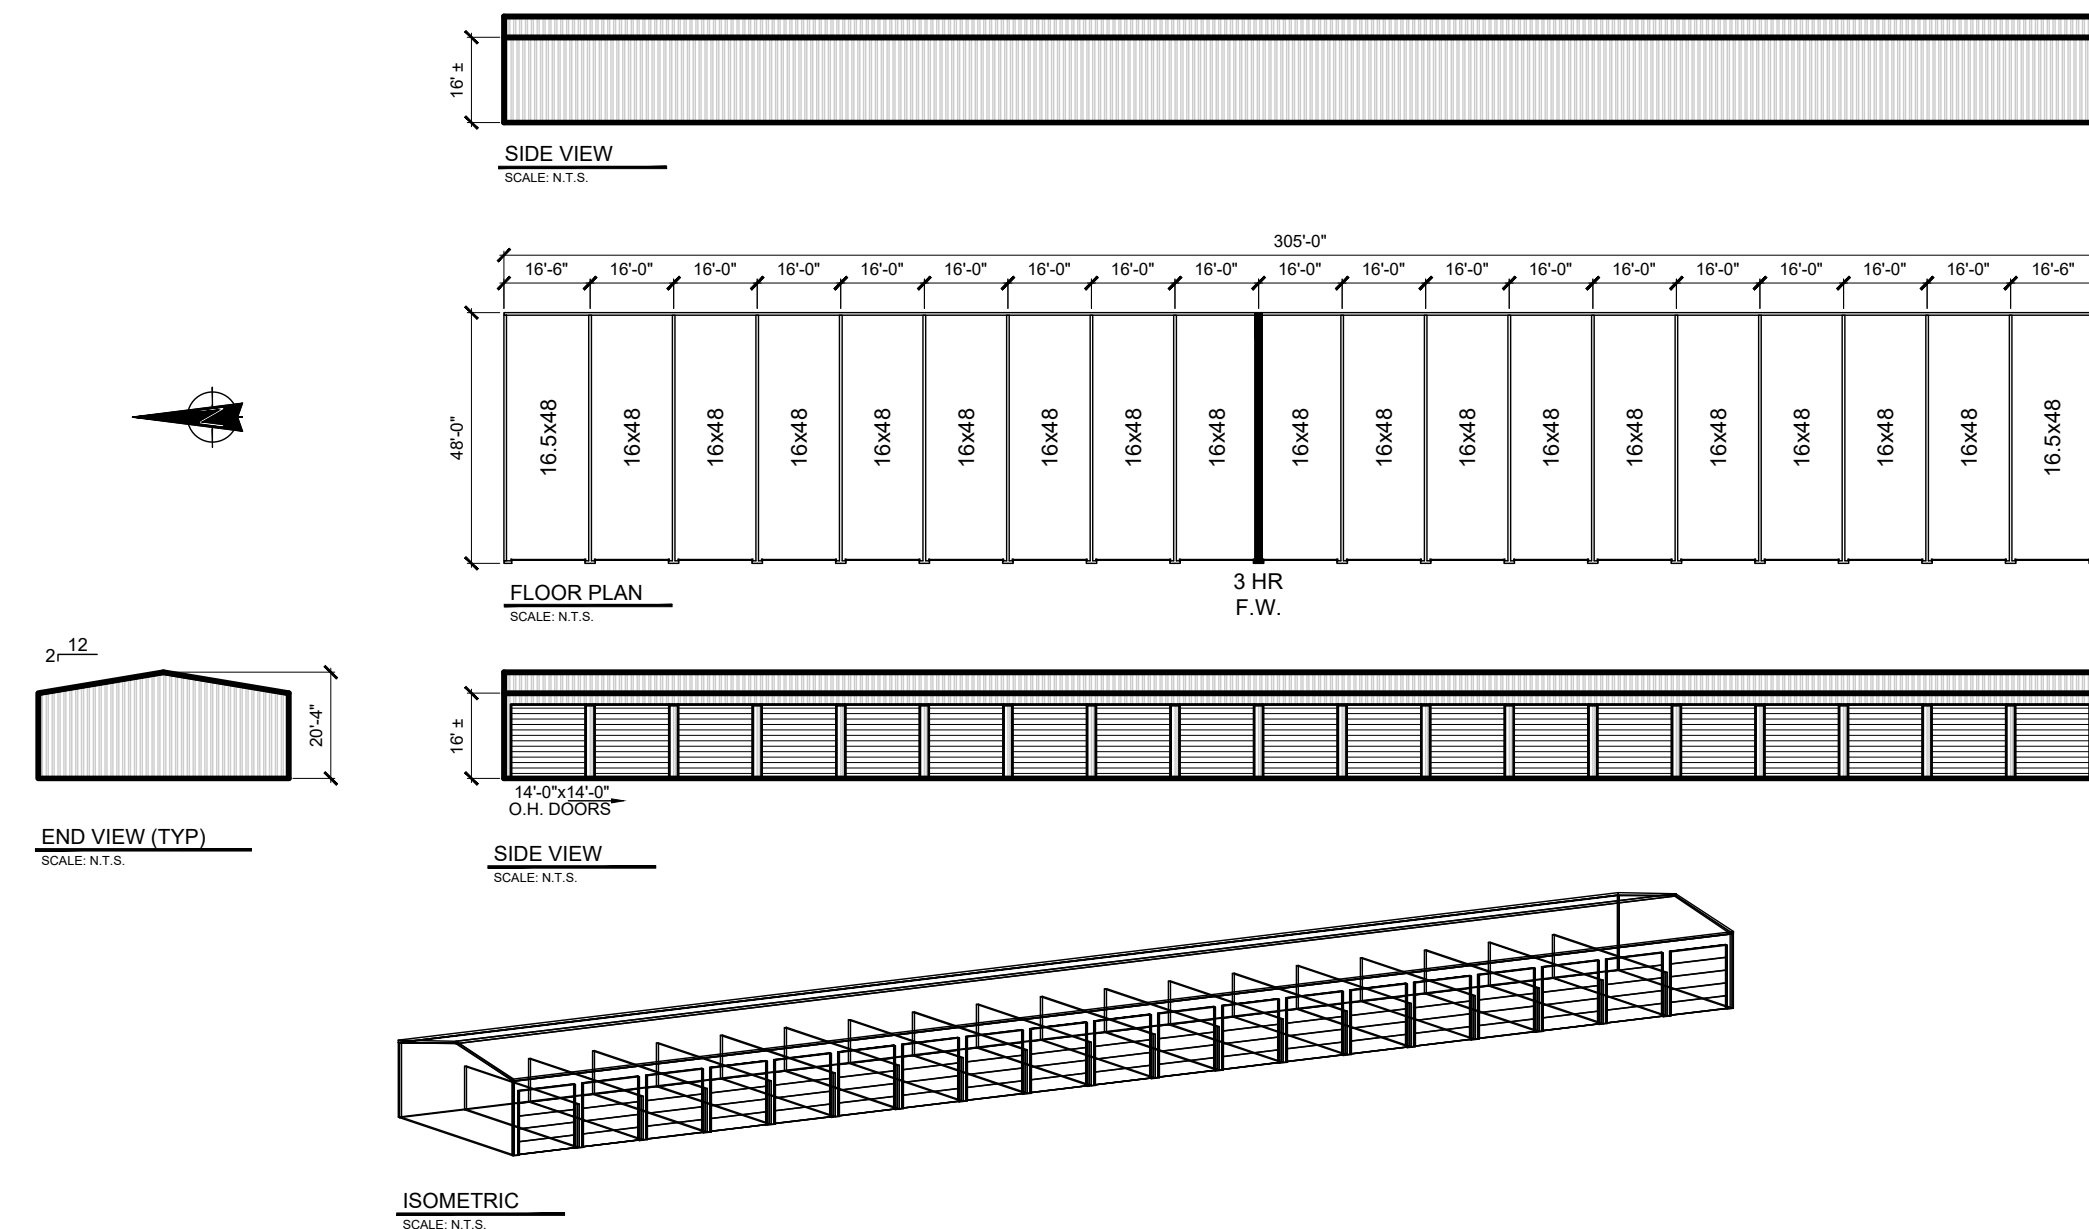

BUILDING 4

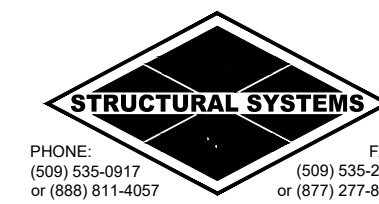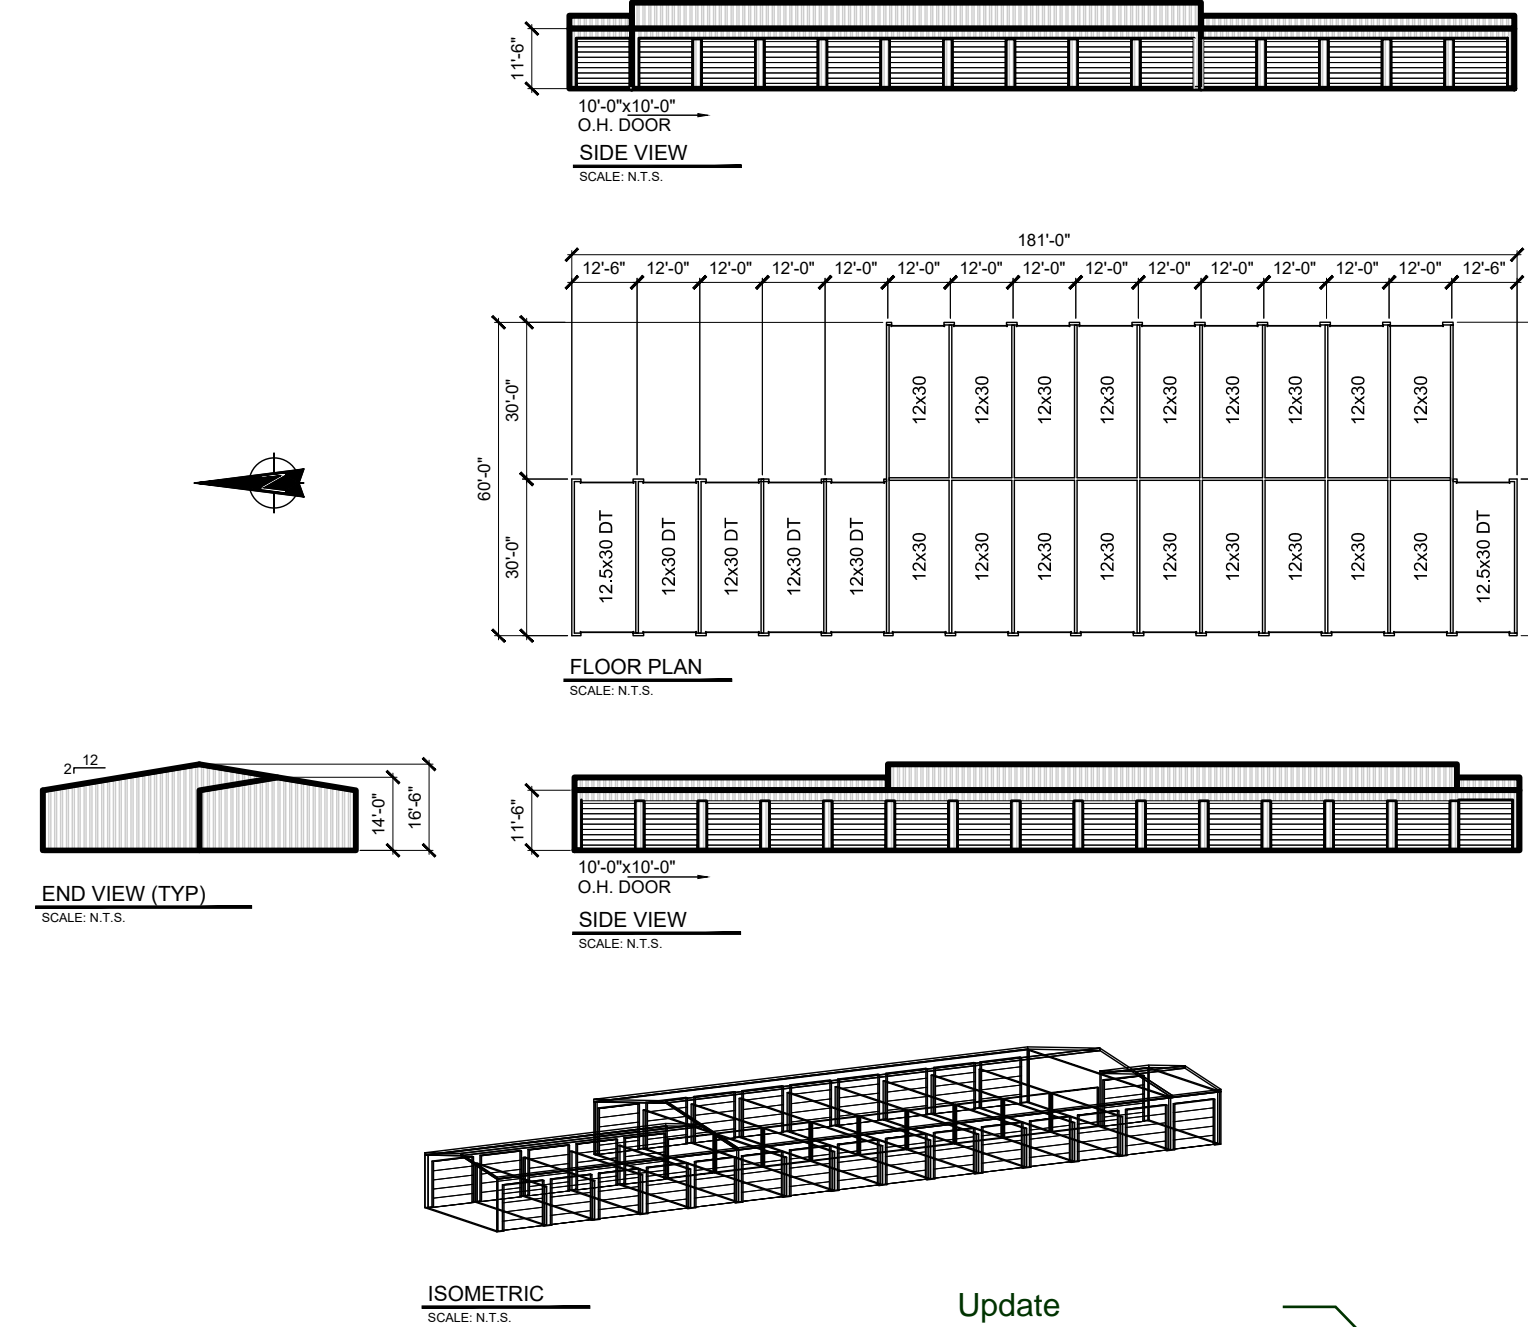

REV. NO.	DESCRIPTION	DATE
1	REVISIONS PER 1ST SUBMITTAL COMMENTS	06/11/2019

SITE DEVELOPMENT PLAN
MONUMENT STEEL STRUCTURES
STORAGE BUILDINGS
18910 BASE CAMP ROAD
MONUMENT, COLORADO

PROJ NO: SSA
ENG:
CHKD:
DATE: 04/15/2019

SHEET NUMBER
BD 3

8 OF 8

PCD FILE NO. PPR1919

Update

P:\Steel Structures - Monument, CO\B3 - Drawings\Revised\11-24a-Development Plans (SSP)\Arch Drawings_6/14/2019 @ 15:37 PM.dwg, revision: 1, 1