


***PRELIMINARY***  
NOT FOR CONSTRUCTION FOR  
CONCEPTUAL PURPOSES ONLY


***PRELIMINARY***  
NOT FOR CONSTRUCTION FOR  
CONCEPTUAL PURPOSES ONLY

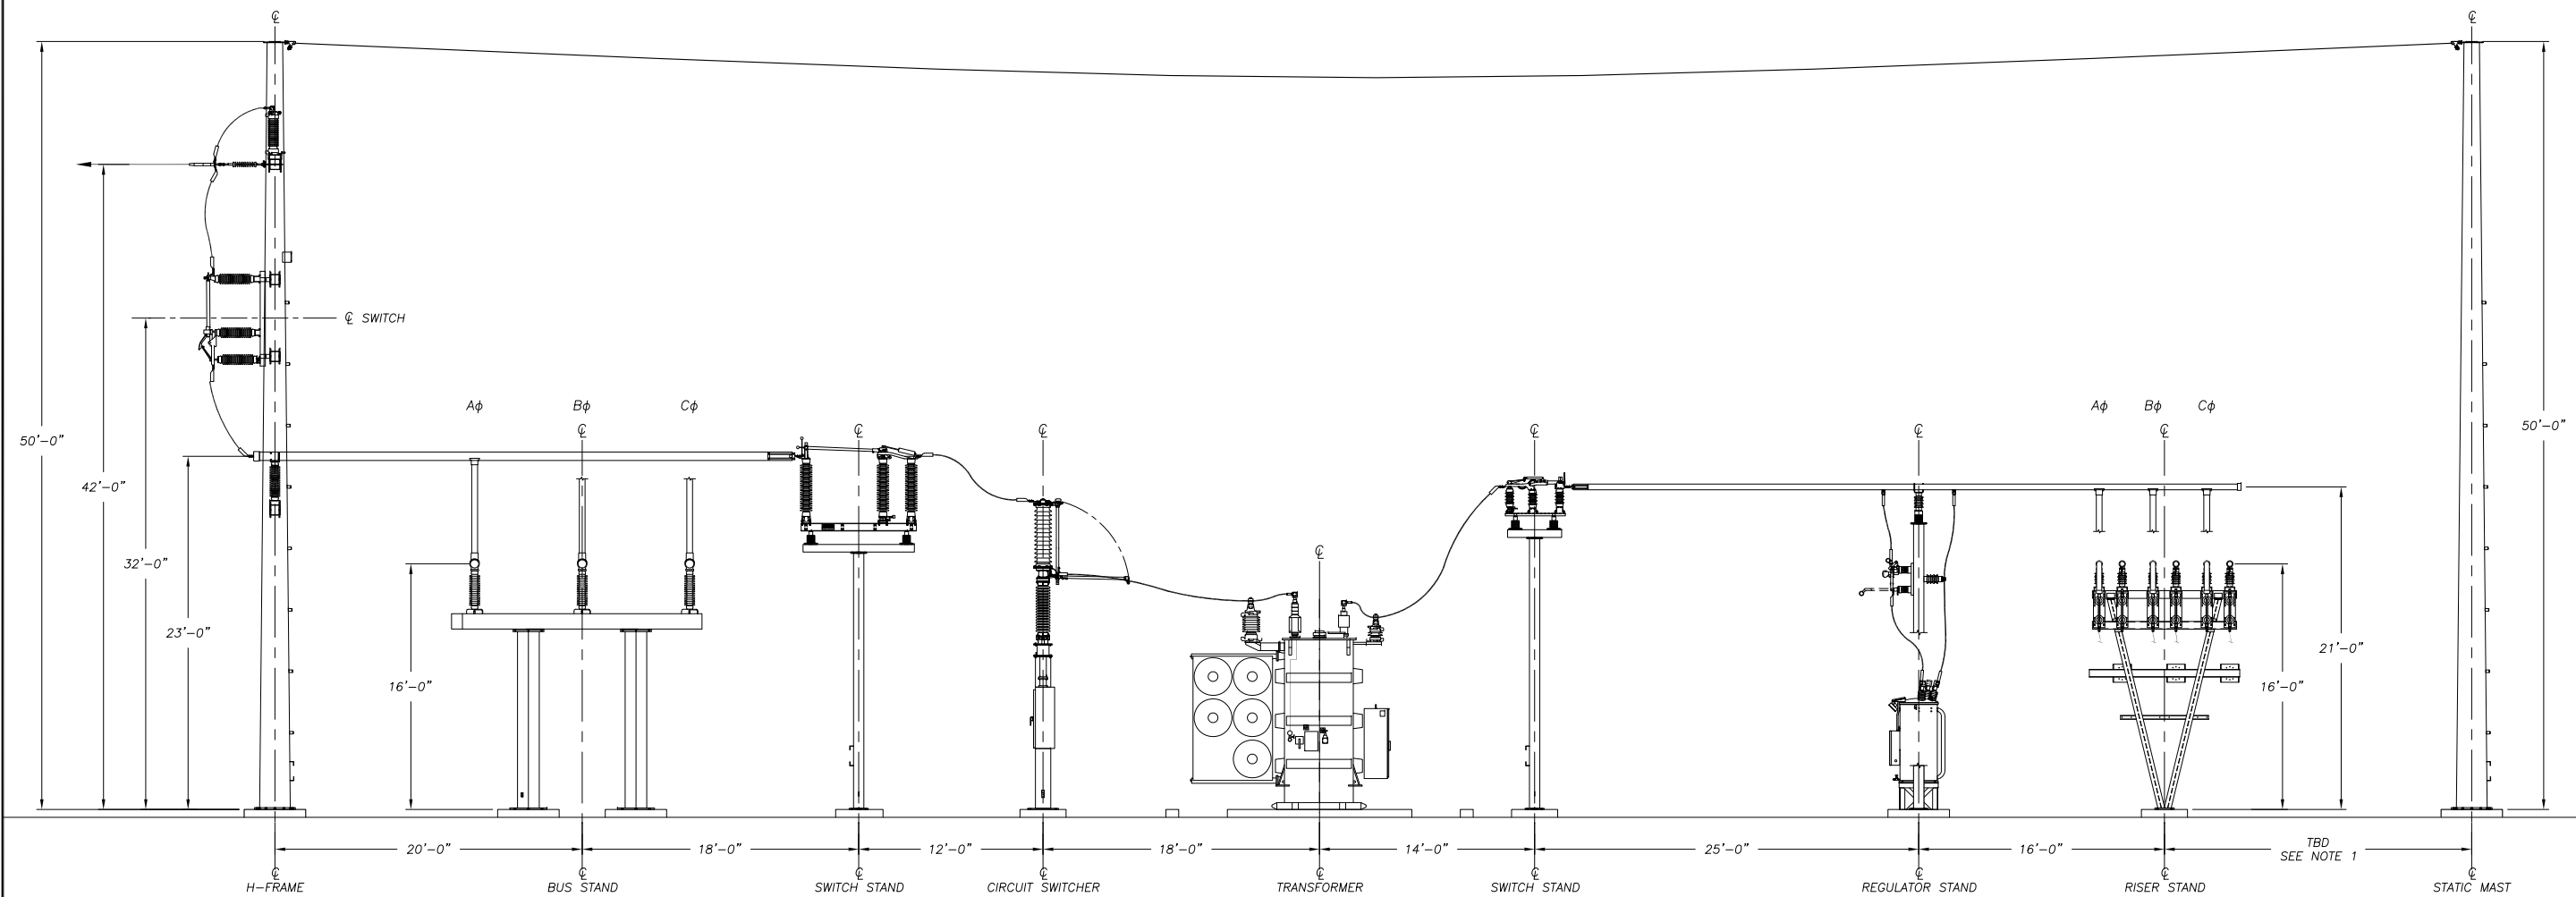

ELEVATION A-A

ELEVATION NOTES

1. LOCATIONS OF ALL STATIC MASTS ARE DEPENDENT ON LIGHTNING STUDY.
2. THIS ELEVATION FOR PRELIMINARY DESIGN PURPOSES ONLY, ACTUAL DIMENSIONS SHALL DEPEND ON FINAL SUBSTATION DESIGN.

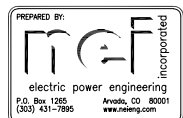

YODER SUBSTATION

---

C1 - GA AND ELEVATIONS  
ELEVATION A-A

PATH: P:\3000\3075.001 mvea - simla & yoder substation preliminary design\Drawings\NEI\YODER\C1-02 ELEVATION A-A.dwg

**MOUNTAIN VIEW ELECTRIC ASSOCIATION, INC.**  
Your Tomorrow's Energy Cooperative

**11140 E. WOODMAN RD.**  
FALCON, CO. 80831

Dwn:	Date:
BH	01/18/18
Appd:	Date:

C1-02

--	--

PRELIMINARY FOR REVIEW

Appd.

Dwn.

Date

No.	

5

5

tract:

C	M
---	---

8 9:06

/22/2

115

AN

SBREN

**ATED B**


1

1

1

1

1

18

--	--

1