


NOTE:  
ALL EXPOSED STEEL, EQUIPMENT,  
SHROUDS, MOUNTING BRACKETS, AND  
MISC. PARTS SHALL BE PAINTED  
GALVANIZED GRAY TO MATCH NEARBY  
EXISTING LIGHTPOLES



**SIMULATED  
SITE ELEVATION**  
2  
A-3 N.T.S.

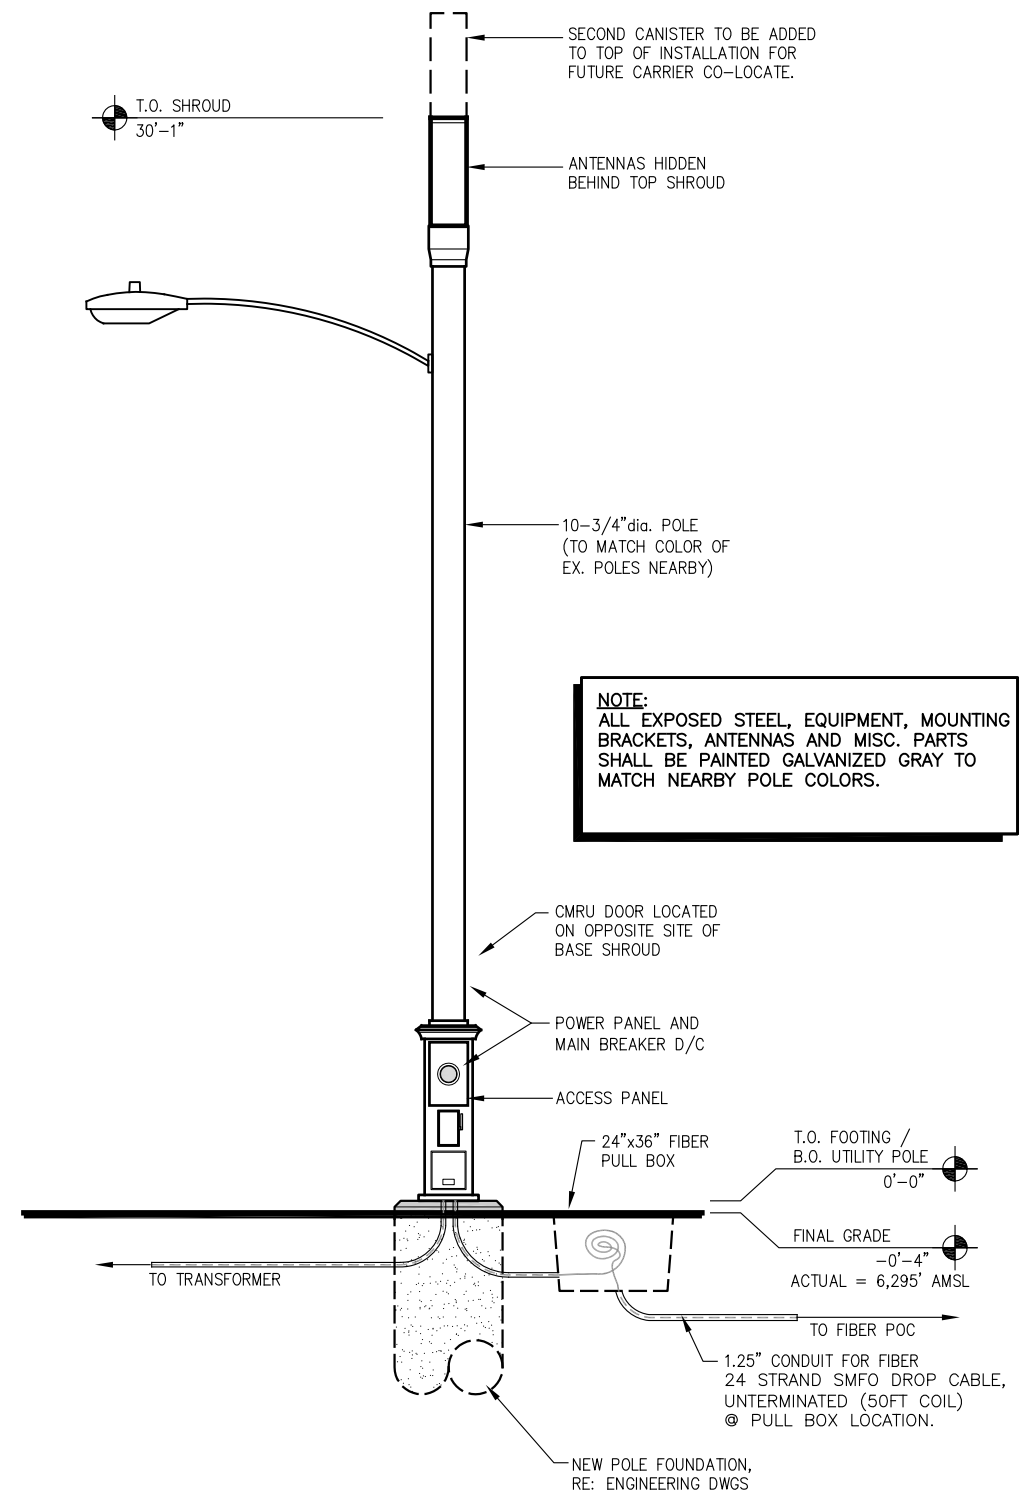

NOTE:  
ALL EXPOSED STEEL, EQUIPMENT, MOUNTING  
BRACKETS, ANTENNAS AND MISC. PARTS  
SHALL BE PAINTED GALVANIZED GRAY TO  
MATCH NEARBY POLE COLORS.

**CITY POLE OPTION #1**  
1  
A-3 3/16" = 1-0"

PLANS PREPARED BY:

**AARON ZIMMER**  
architect  
mobile: 303.870.2276  
office: 303.363.8574  
aZ@ZYmR.co

LIMITATION OF WARRANTY AND  
ARCHITECT'S WORK PRODUCT:  
If any mistakes, omissions, and/or discrepancies are found to exist within the  
work product, the Architect shall be notified immediately. Failure to promptly  
notify the Architect of such conditions shall absolve the Architect from any  
responsibility for the consequences of such failure. Modifications or contradictions  
to the plans taken without the knowledge, consent, or recommendation of the  
Architect shall transfer all responsibility to the parties taking said actions.

COPYRIGHT © 2017 Studio Z Architecture, LLC  
The use of all information be it drawn or written appearing herein shall be  
restricted to the original project site for which said information was prepared  
and publication thereof is expressly limited to such use. Reuse, reproduction, or  
publication by any method, in whole or in part, is prohibited without the written  
consent of Studio Z Architecture.

NO.	DATE:	DESCRIPTION:	BY:
1	07/27/16	DESIGN REVIEW SET	aZ
2	01/04/17	DESIGN REVIEW SET	aZ
3	01/19/17	LEASE APPROVAL	aZ
4	02/03/17	FINAL ZD SET	aZ

ISSUE DATE:  
**APR. 21. 2017**

SITE INFORMATION:  
**CSP MARTELL**  
**411835**  
5925 OMAHA BLVD.  
COLORADO SPRINGS, CO 80915  
PIKES PEAK REGIONAL BLDG. DEP'T.  
EL PASO COUNTY

SEAL:

SHEET TITLE:  
**ANTENNA  
DETAILS**  
30'H CITY POLE

SHEET NUMBER:  
**A-3**