

Existing Sign





Proposed Sign



Existing Sign



Proposed Sign

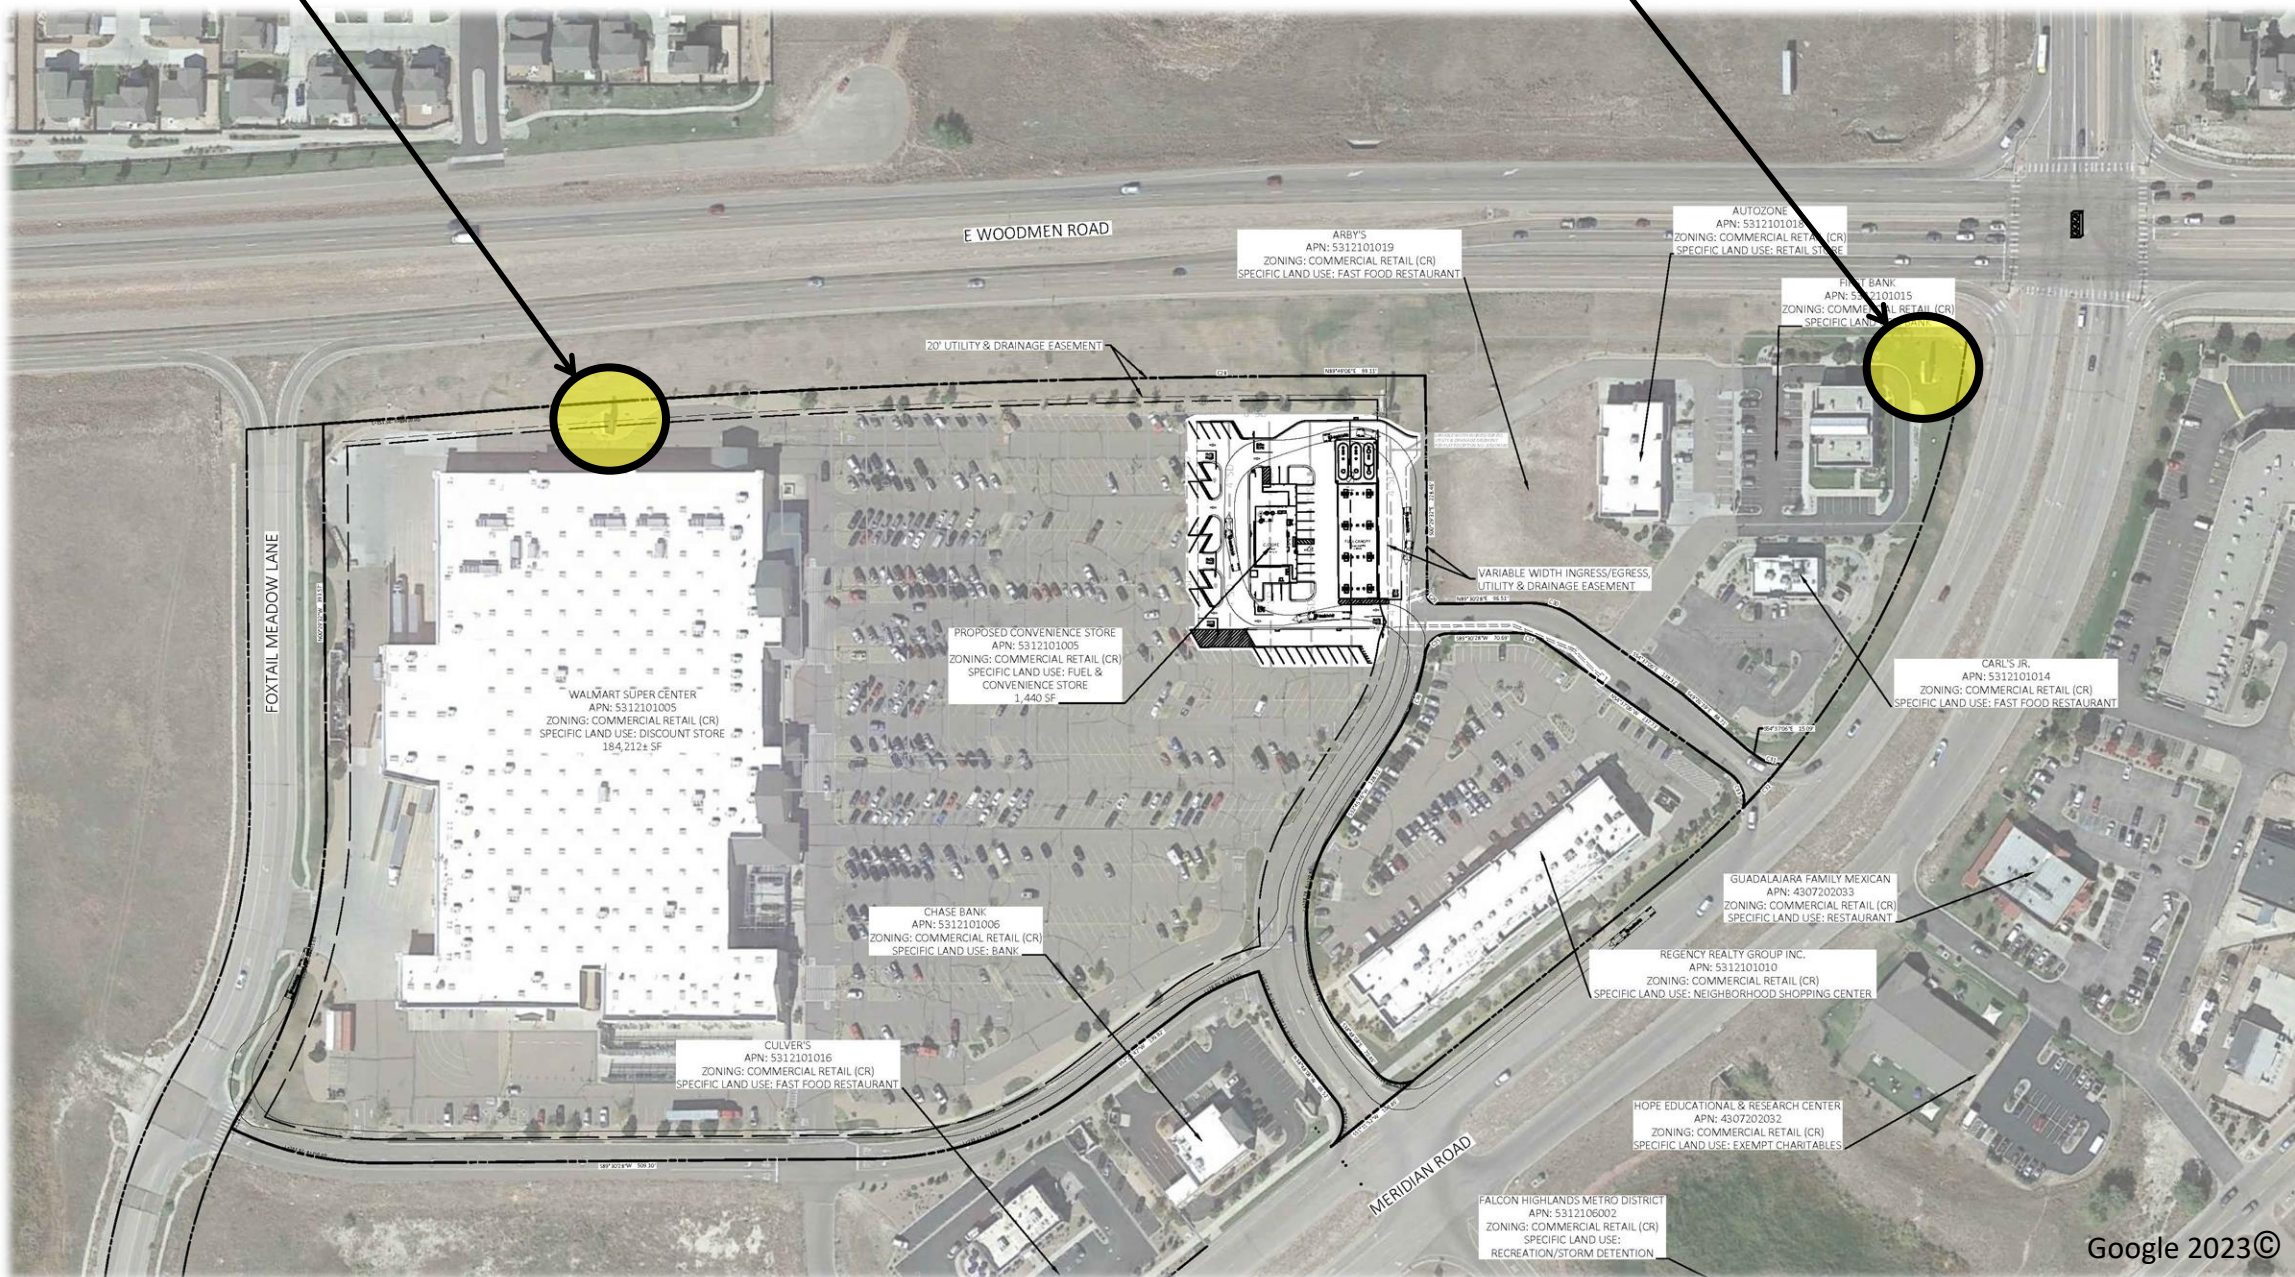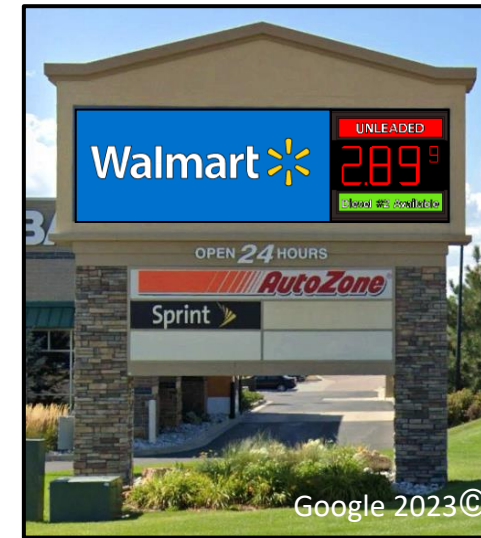

Please include:

- Location of the property line, right-of-way, and all existing and proposed easements
- The outlines of all buildings showing their proposed uses, setbacks, dimensions, and points of access in relation to the lot configuration
- Depiction of any loading and other vehicular use areas located near any existing or proposed freestanding signs
- Location, height and intensity of all outdoor illumination for the sign
- Depiction of any no-build areas, floodplain, drainage facilities located near any existing or proposed freestanding signs
- Depiction of all garbage receptacles located near any existing or proposed freestanding signs
- Depiction of all existing and proposed utility lines and associated infrastructure located near any existing or proposed freestanding signs
- Depiction of any sight triangles when located near any existing or proposed freestanding signs
- Sign elevation and detail.
- Dimensions and location of all existing and proposed sign
- Summary of square footage of the total allowed signage and existing and proposed signage for the property
- Setback distances from all lot line to all existing and proposed signs
- If illuminated, detailed description of illuminating devices and how the proposed illumination will be in compliance with the lighting standards.

