


1 DEV PLAN NORTH
3 of 12 3/16" = 1'-0"

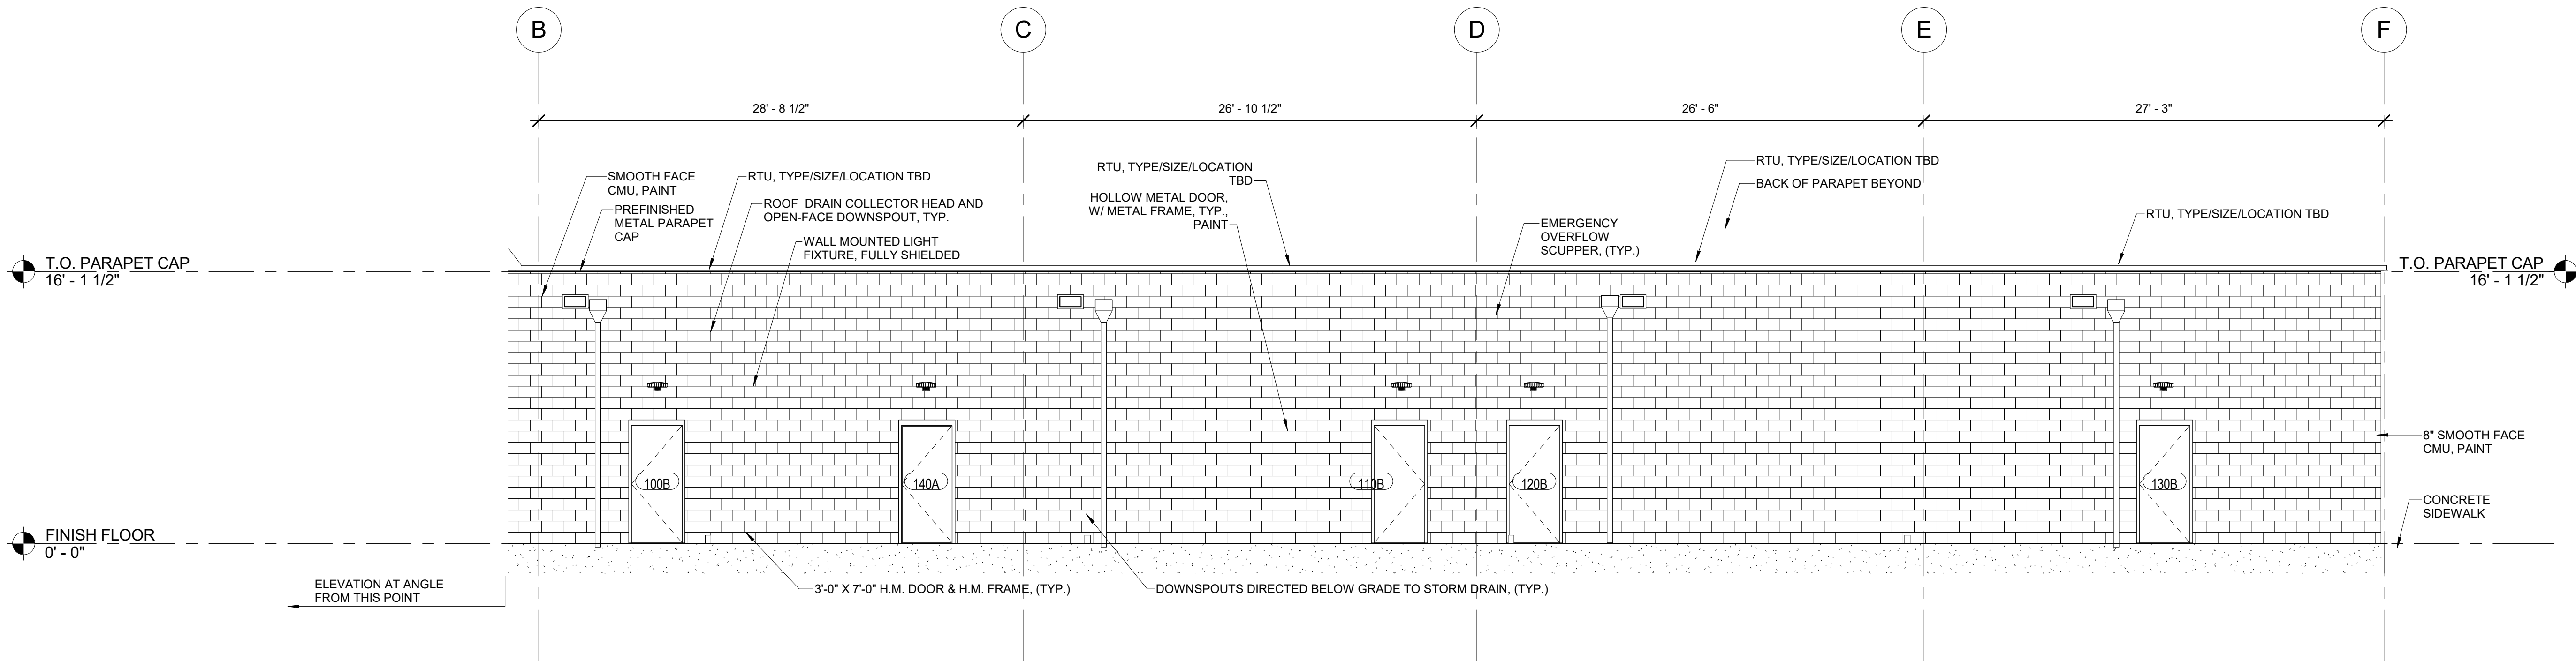

2 DEV PLAN SOUTH
3 of 12 3/16" = 1'-0"



Design Development
Consultants @

1310 FORD STREET
COLORADO SPRINGS, CO 80915 (719) 570-1456

(C) ALL RIGHTS RESERVED

#	DESCRIPTION	DATE

SHOPS AT MCLAUGHLIN II


7368 McLaughlin Road, Peyton CO 80831

D 1 - 7 0 7 4


D P

DATE 10-24-2017
CHECKED DCW
DRAWN BY JEM

ELEVATIONS

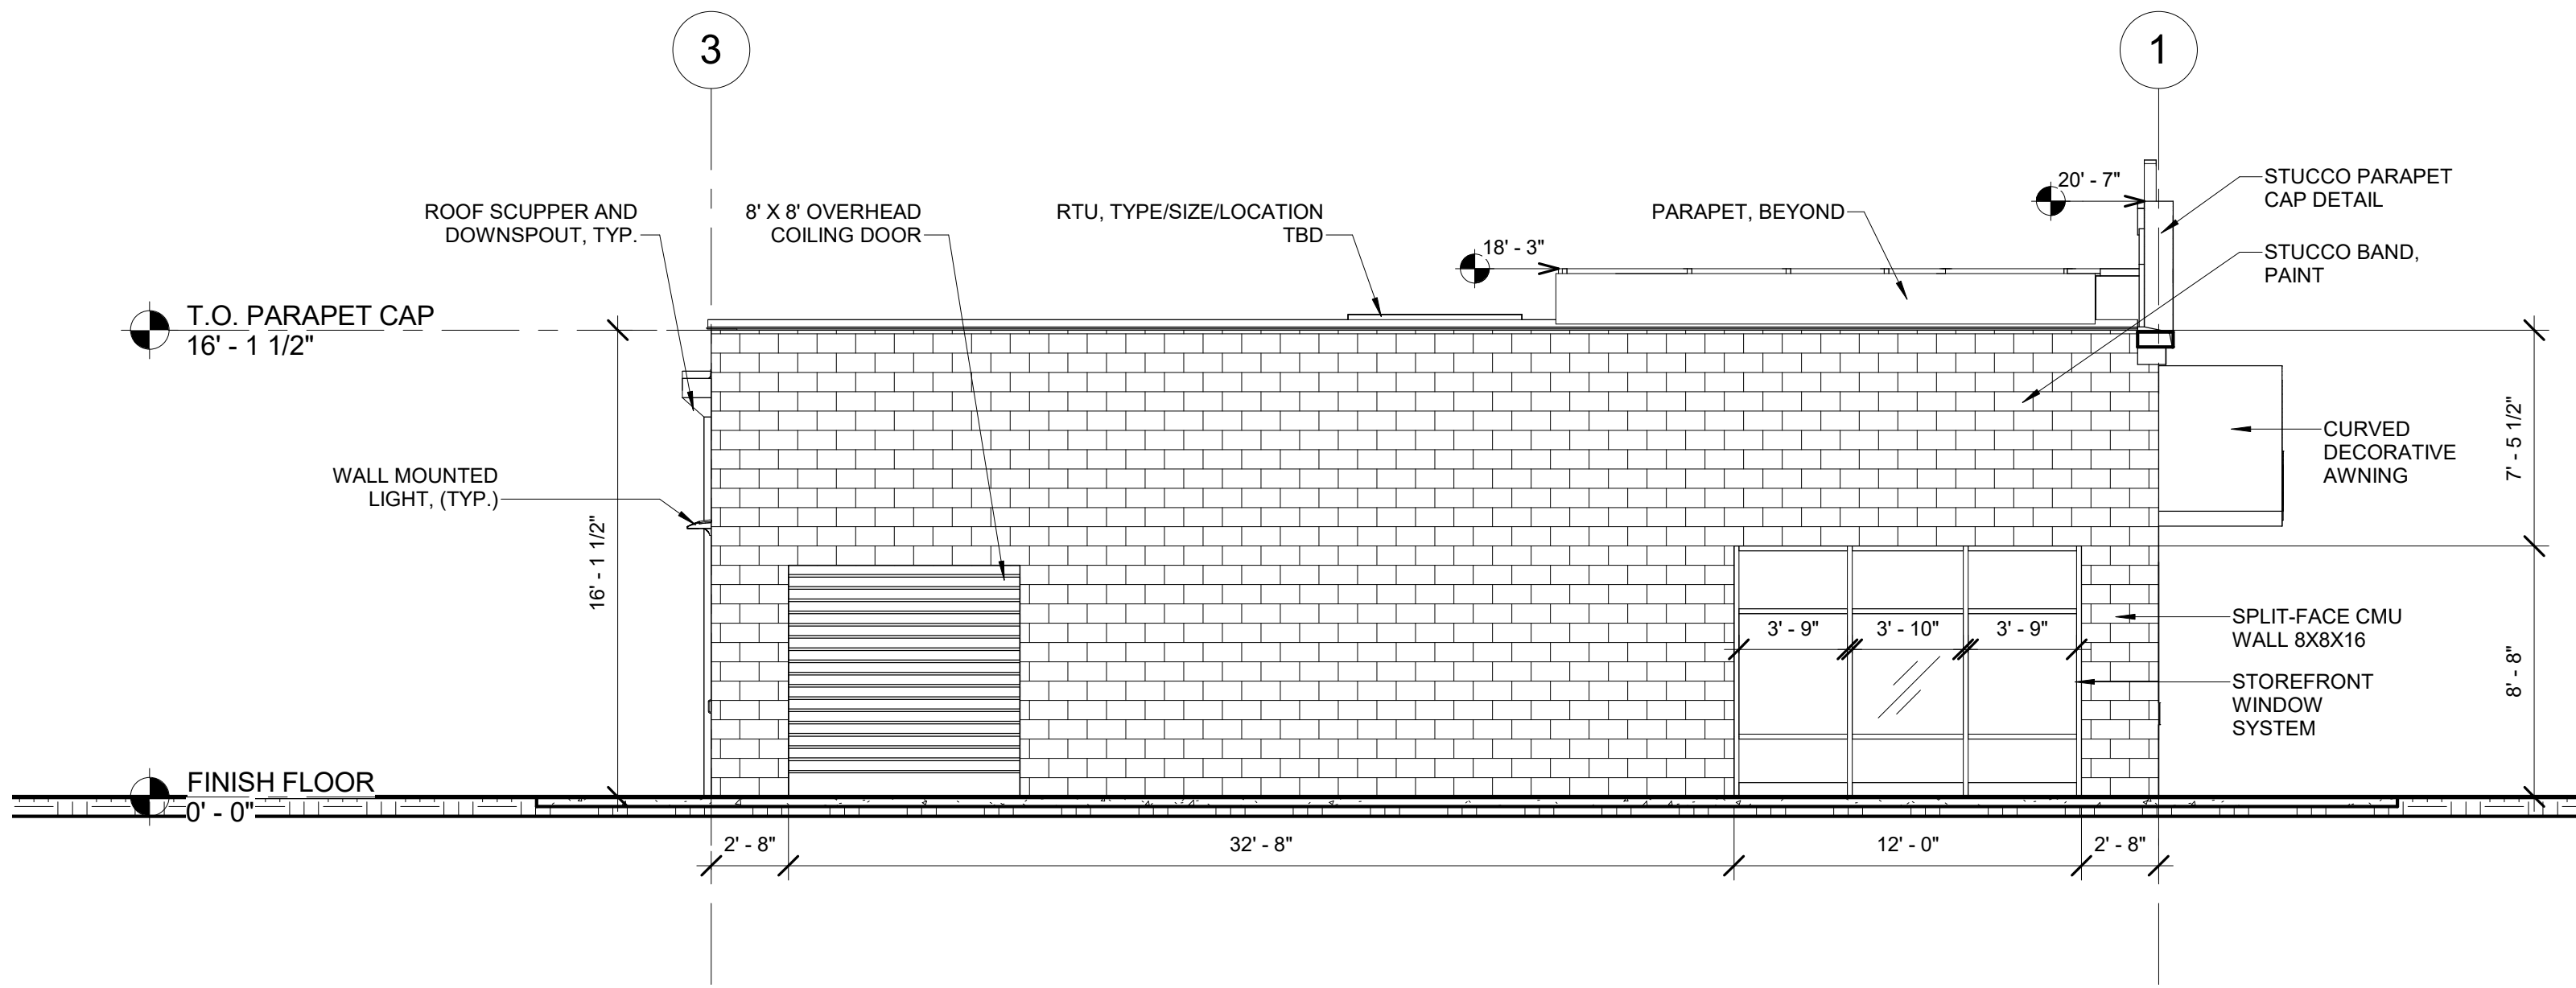

1 DEV PLAN EAST
4 of 12 3/16" = 1'-0"

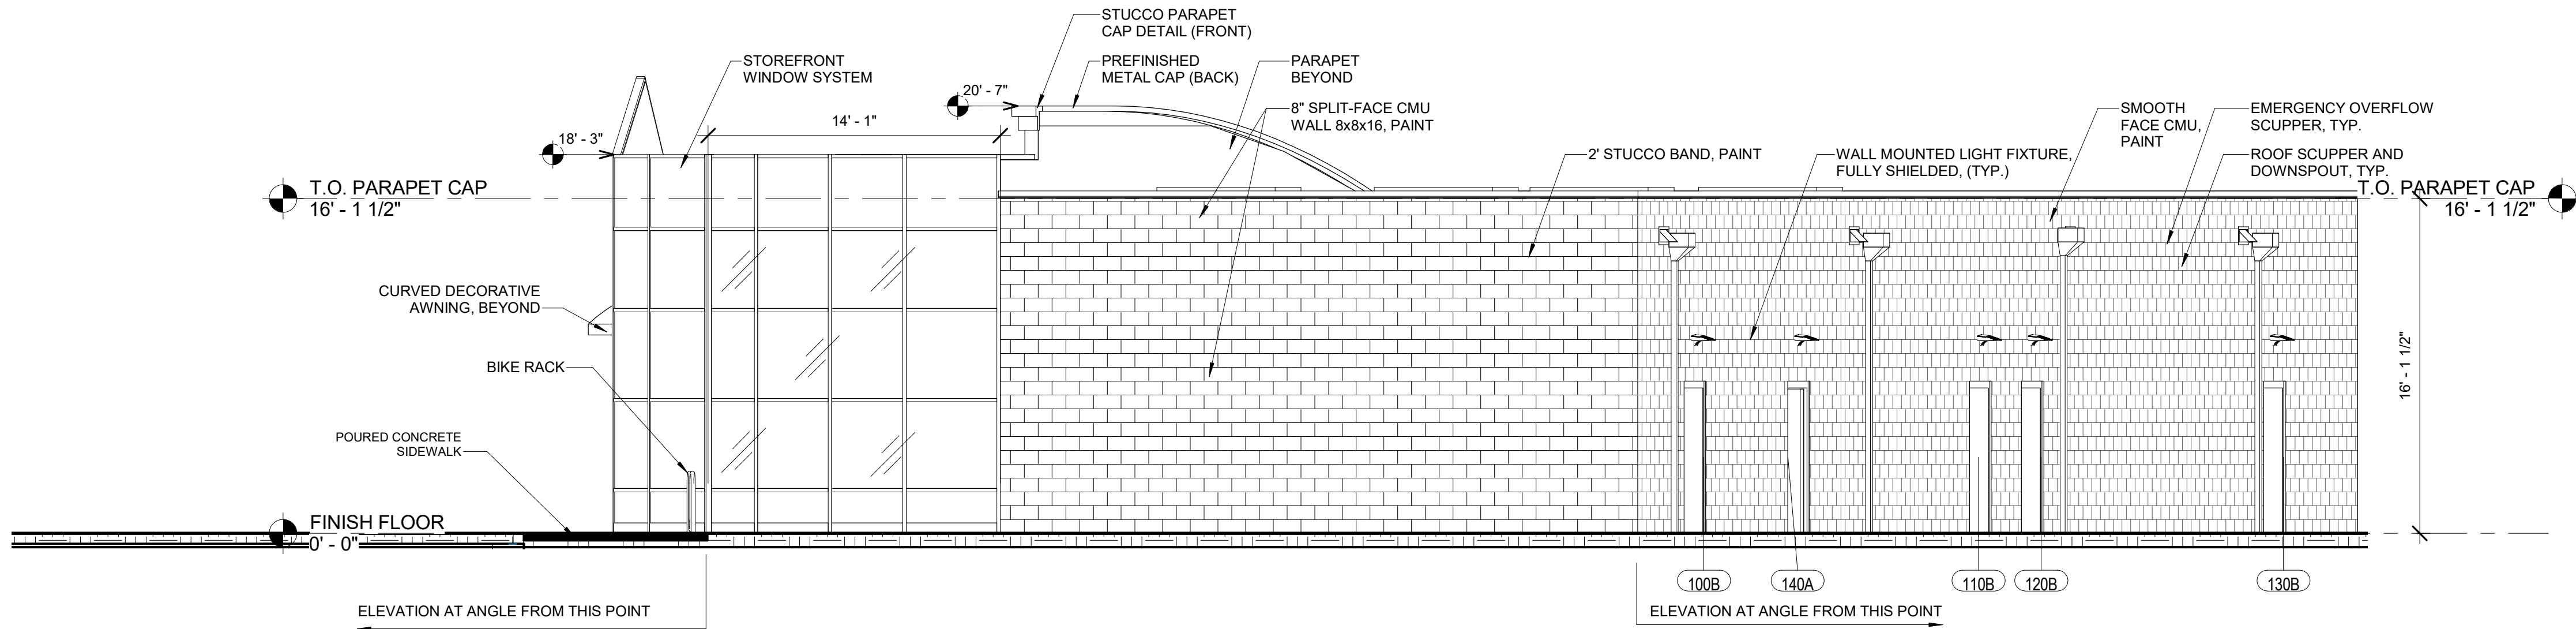

3 DEV PLAN WEST
4 of 12 3/16" = 1'-0"



Design Development
Consultants @

1310 FORD STREET
COLORADO SPRINGS, CO 80915 (719) 570-1456

Revisions			
#	DESCRIPTION	DATE	

SHOPS AT MCLAUGHLIN II

7368 McLaughlin Road, Peyton CO 80831

D P

D 1 - 7 0 7 4

DATE 10-24-2017
CHECKED DCW
DRAWN BY JEM

ELEVATIONS