


VICINITY MAP
NOT TO SCALE


BENCHMARK

Rocky Mountain Restoration and Construction, LLC
704 Arroyo Street
Colorado Springs, Colorado 80909
607-7688

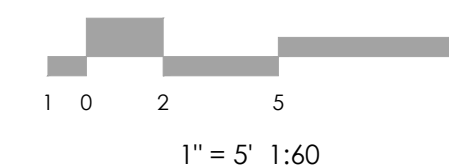

POLE BARN FOR K W SCHANEK
LANDSCAPE MATERIALS
7295 SOUTHMOOR DRIVE
FONTANA, COLORADO 80909

LORENZ'S GARD HOUSE
11 N 13TH ST
COLORADO SPRINGS, CO 80904
612-5450

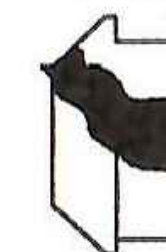

MVE, INC.
ENGINEERS / SURVEYORS
1903 Leary Street, Suite 200 Colorado Springs, CO 80909 719.635.5736

REVISIONS

DESIGNED BY _____
DRAWN BY JO
CHECKED BY _____
AS-BUILTS BY _____
CHECKED BY _____

19955 WIGWAM RD
EL PASO COUNTY, CO





ELEVATION PLAN

A1.01 PROJECT 61180

MVE DRAWING ELEV-PLAN

MARCH 31, 2023

SHEET 1 OF 1

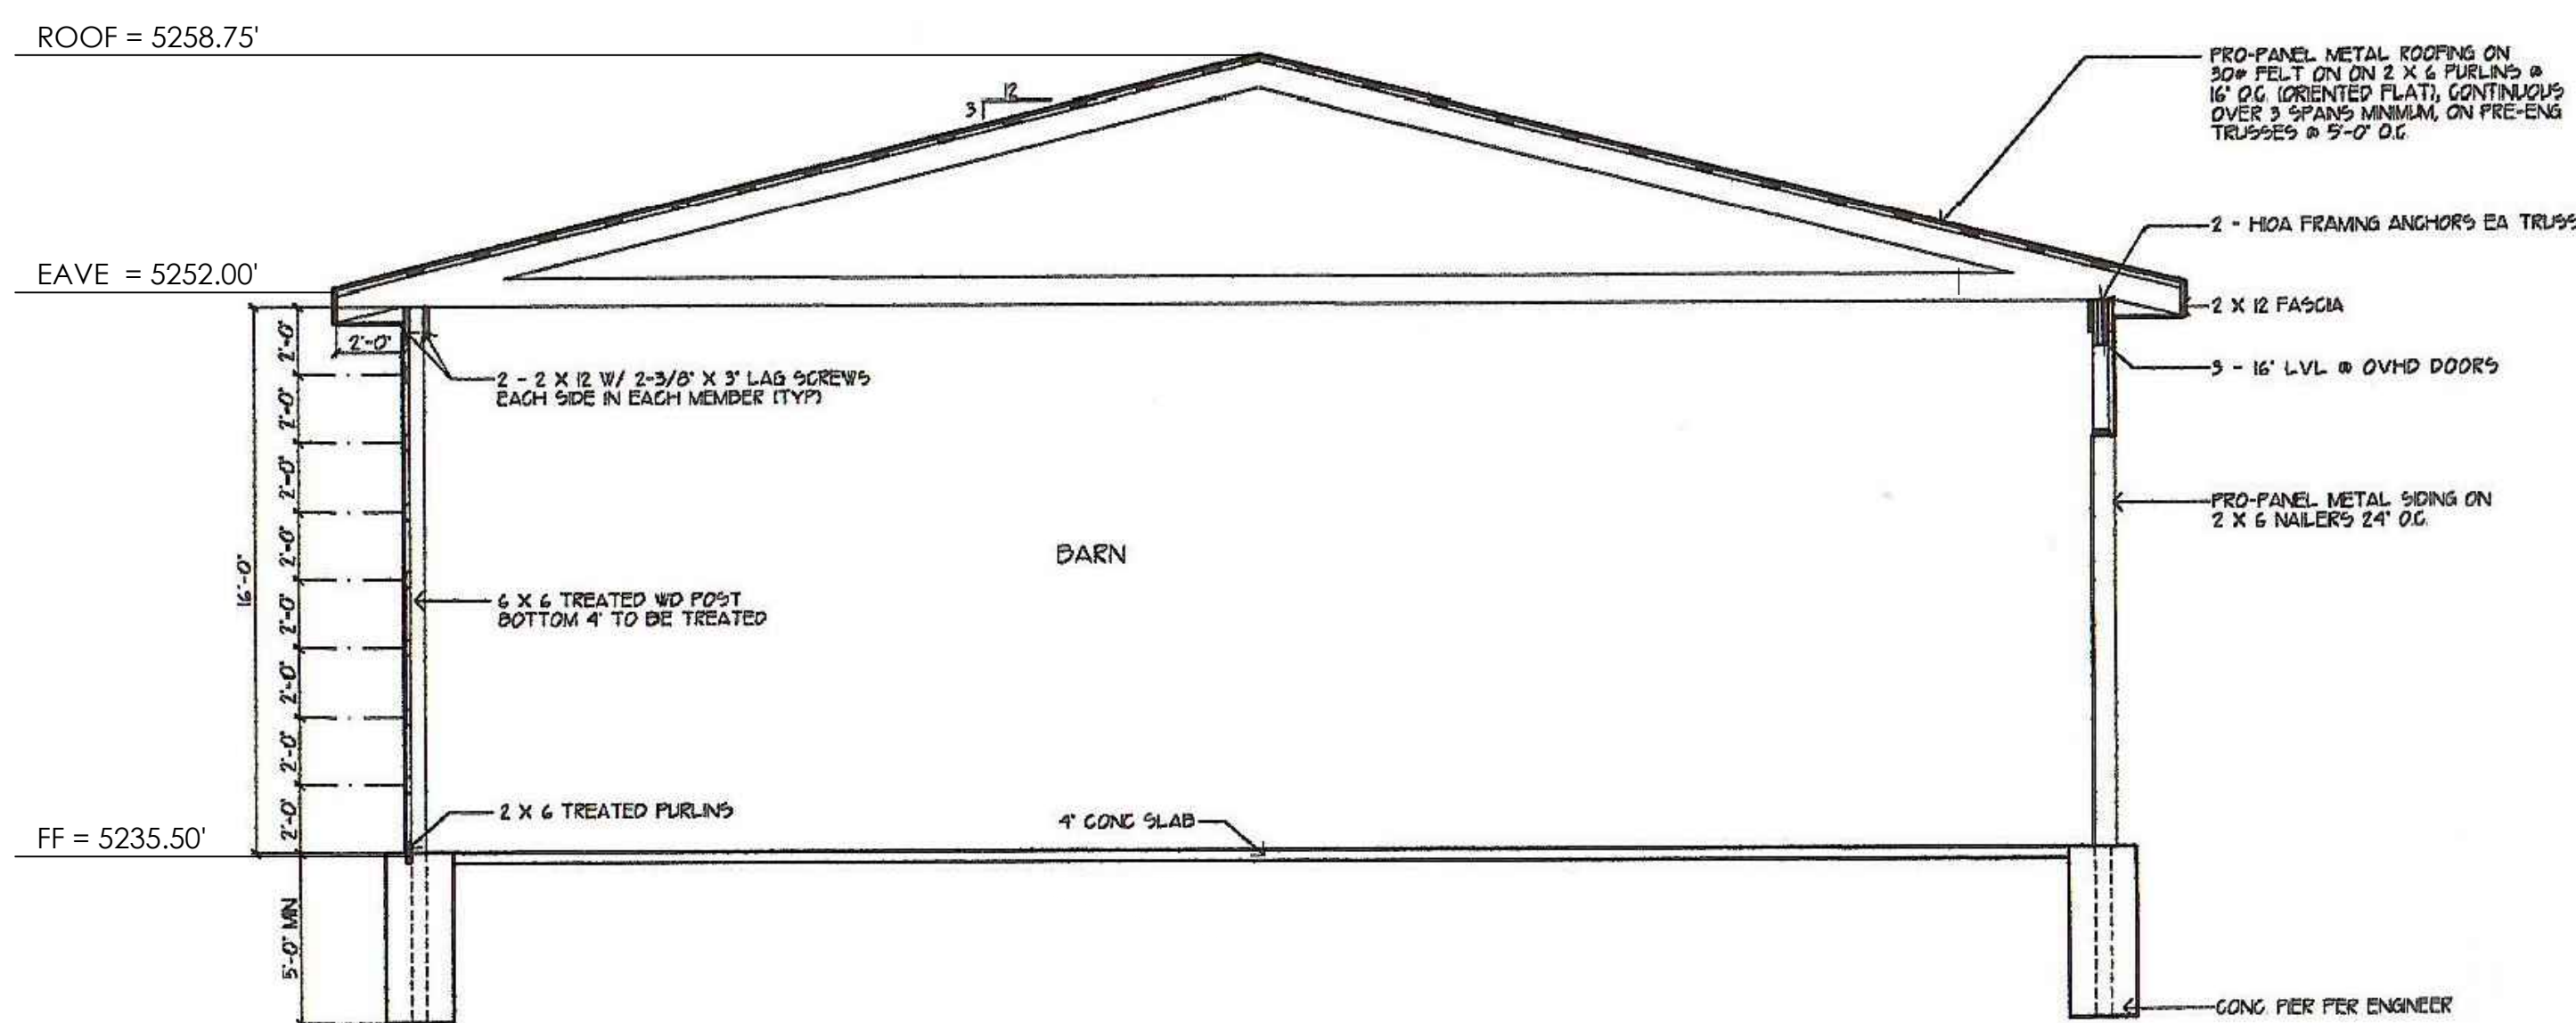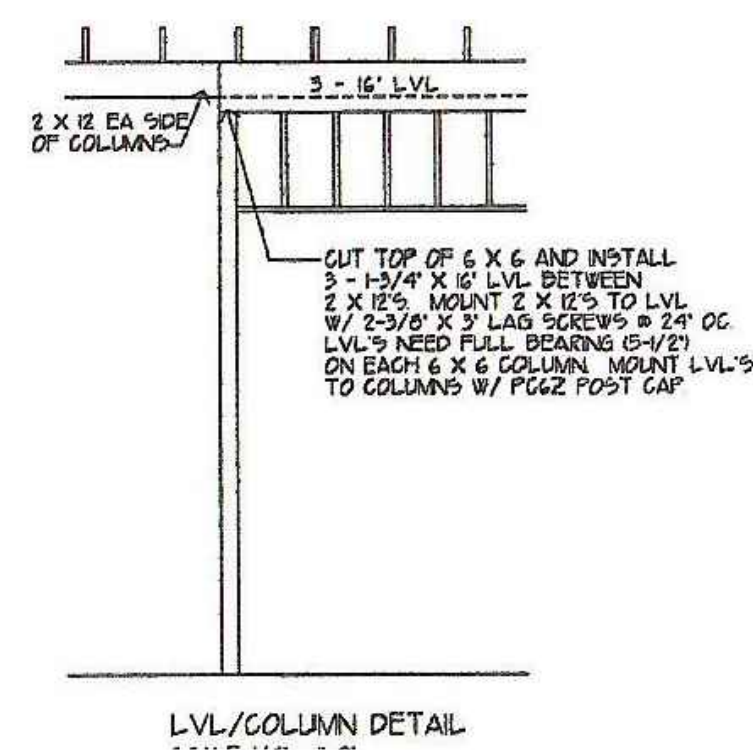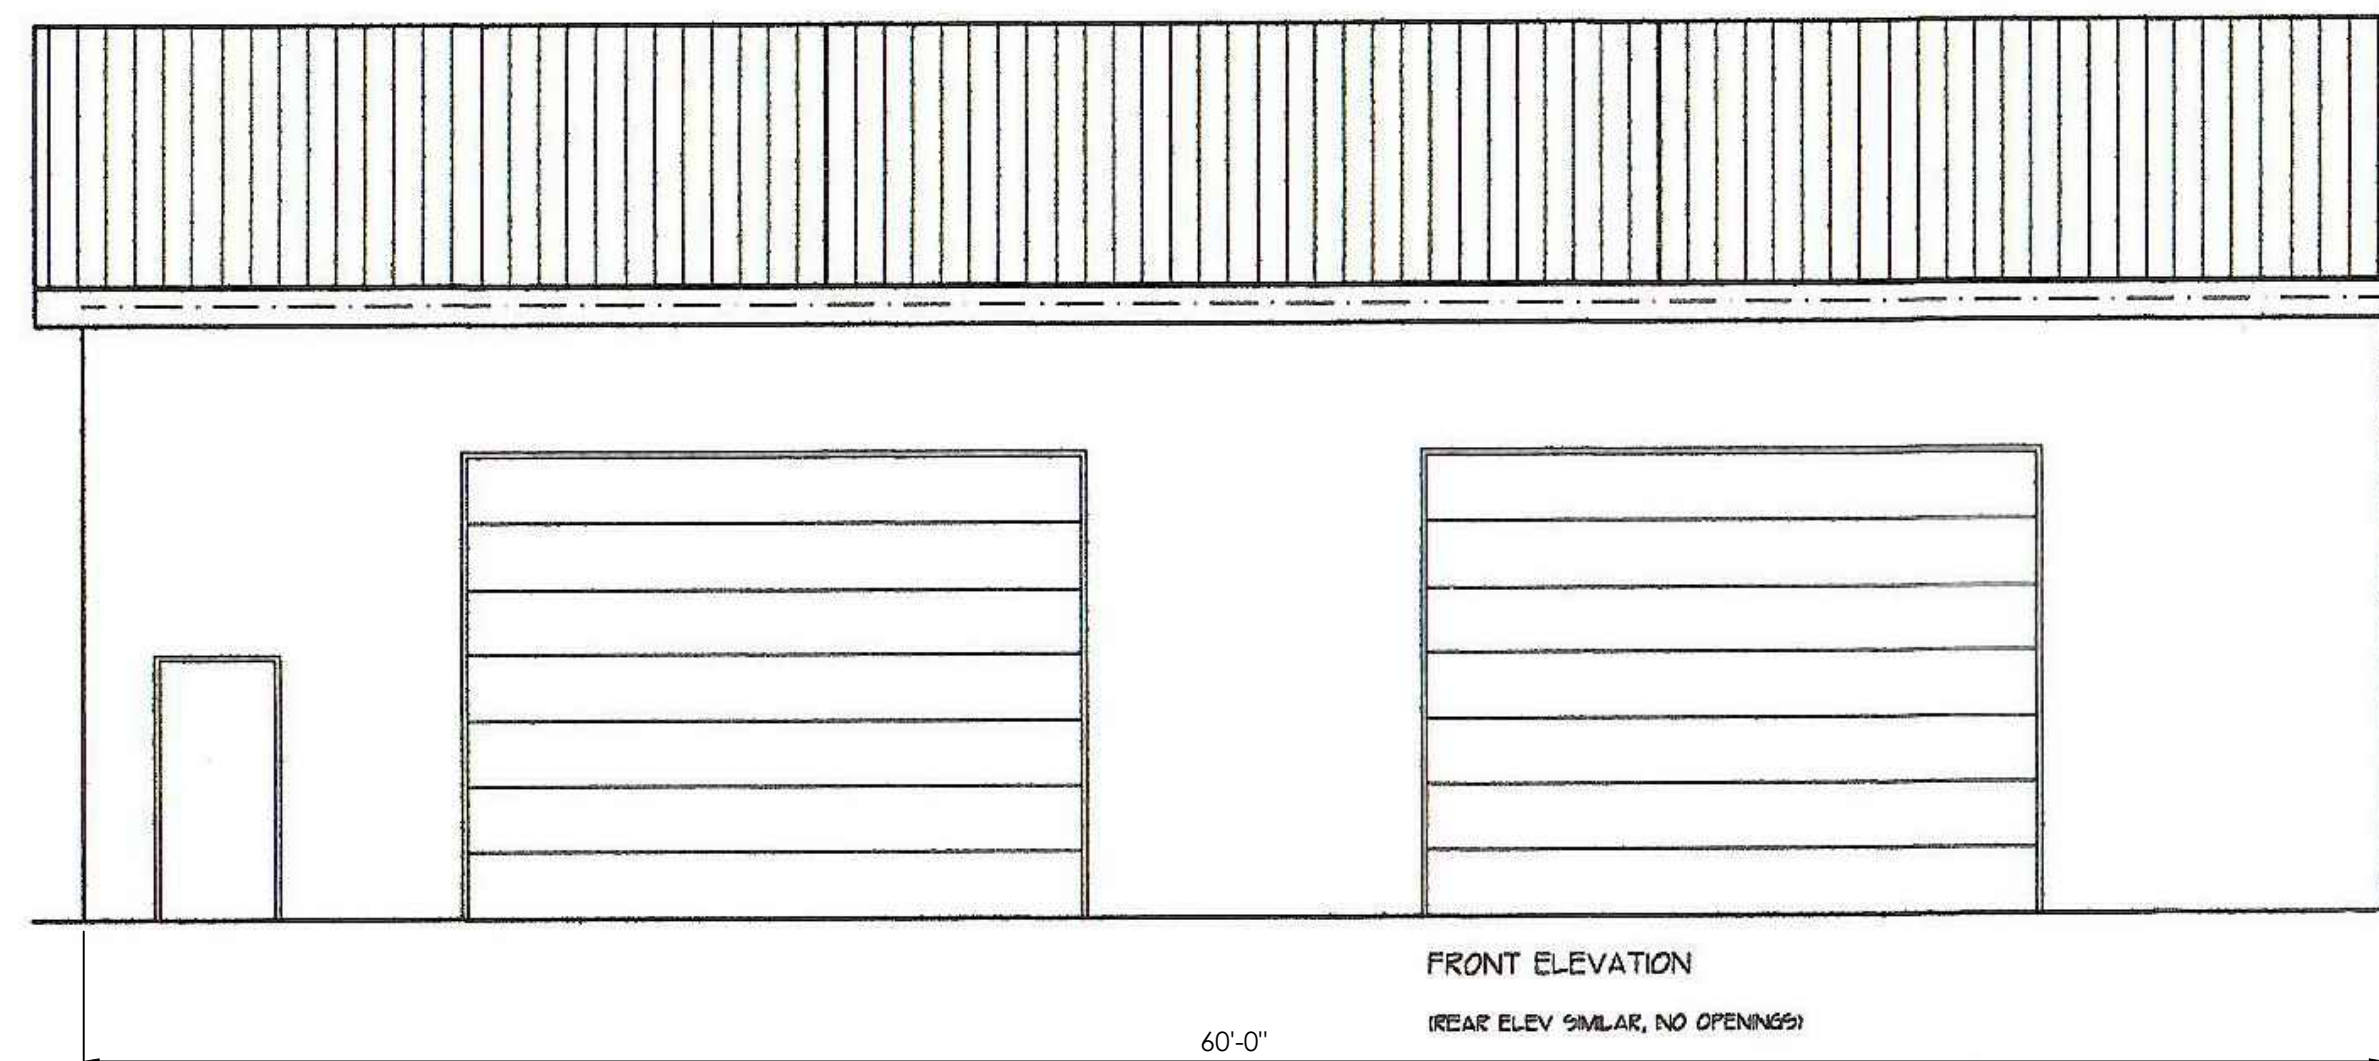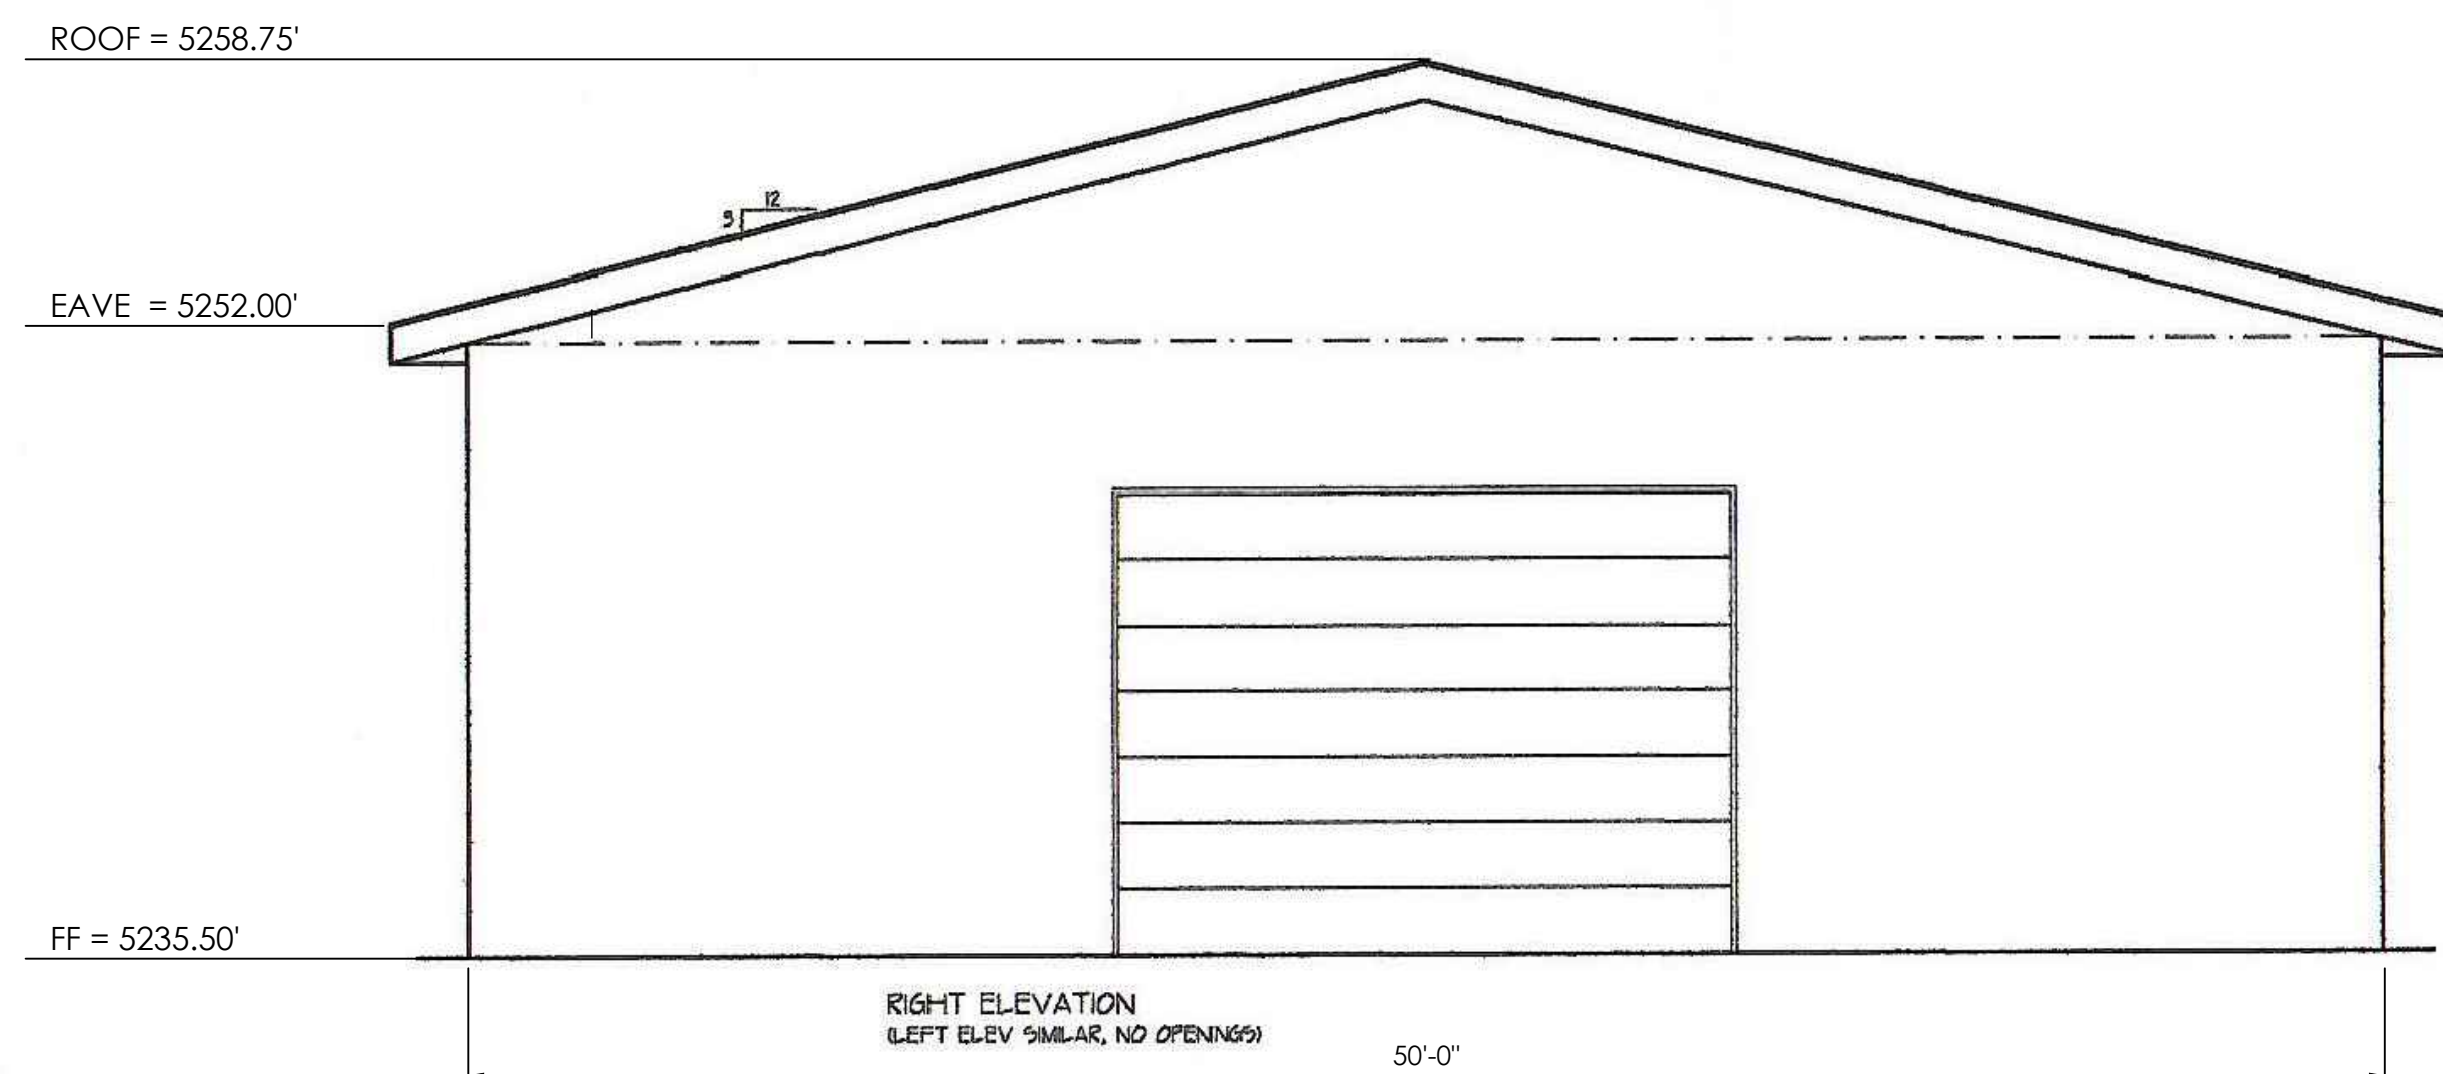

PROPOSED POLE BARN

SCALE: 1" = 5'-0"

2023E
07/25/23
AI
OF 2