


PLANS PREPARED FOR:
**INFINIGY8
 ENGINEERING, PLLC**
 2540 W. HIGGINS RD, SUITE 500
 HOFFMAN ESTATES, IL 60169
 Office # (847) 648-4088
 US NUMBER: 674-93

PROJECT MANAGER:
md7
 10560 W. OCEAN AVE, DRIVE 300
 SAN DIEGO, CA 92130
 ENGINEERING LICENSE:

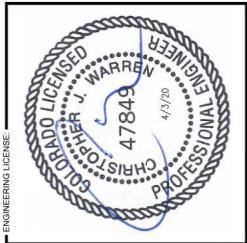

DRAWING NOTICE:
 THESE DOCUMENTS ARE CONFIDENTIAL AND
 NOT BE REPRODUCED, DISSEMINATED OR
 REDISTRIBUTED WITHOUT THE EXPRESS
 WRITTEN CONSENT OF AT&T.

REVISIONS:	DESCRIPTION	DATE	BY	REV
ISSUED FOR CONSTRUCTION		01/05/19	CP	0
ISSUED FOR CONSTRUCTION		02/27/20	CP	1
REVISED/ISSUED FOR REVIEW		11/27/19	CP	C
REVISED/ISSUED FOR REVIEW		11/26/19	CP	B
ISSUED FOR REVIEW		10/12/19	CP	A

AT&T SITE NAME:
SCHREIWER AFB

AT&T SITE NUMBER:
COL02065

AT&T FA NUMBER:
10099187


SITE ADDRESS:
**15642 HIGHWAY Y 94
 COLORADO SPRINGS, CO 80930**

SHEET DESCRIPTION:
PARCEL PLAN

SHEET NUMBER:
P-1

Add PCD File #

Add correct address on each page - 15640
 Highway 94 per enumerations comment

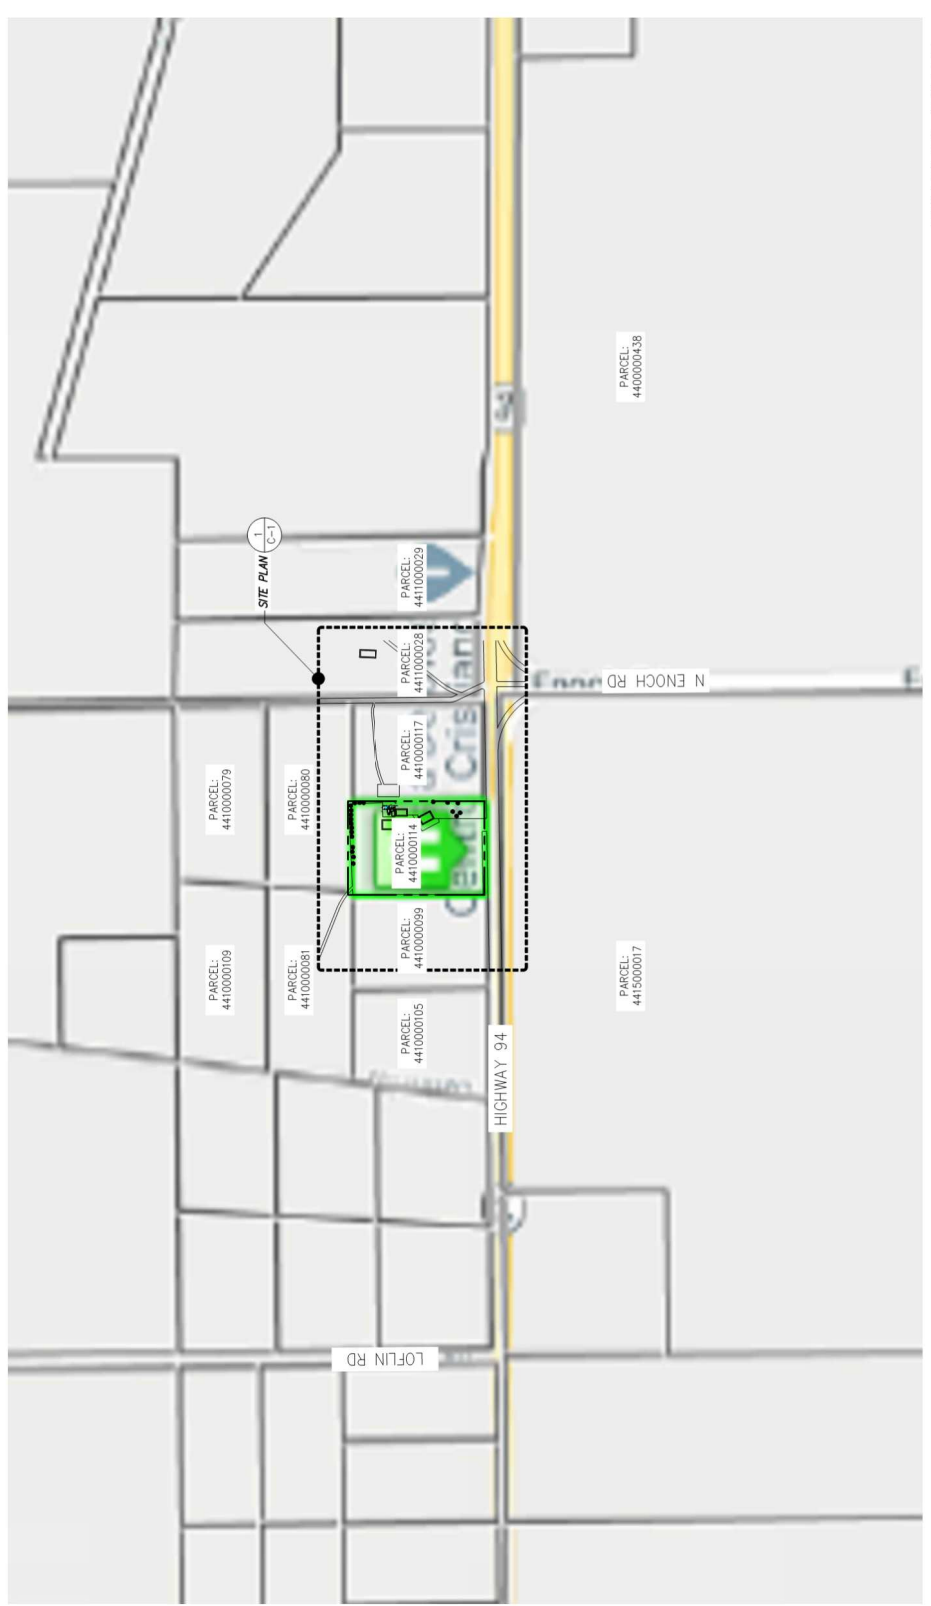

GRAPHIC SCALE
 100' 50' 0 50' 100'
 SCALE: 24"x36" SHEET 1" = 50'
 SCALE: 11"x17" SHEET 1" = 100'



SCALE: AS NOTED 1
PARCEL PLAN