




4 ELEVATION - NORTH
 DP SCALE: 1/8" = 1'-0"

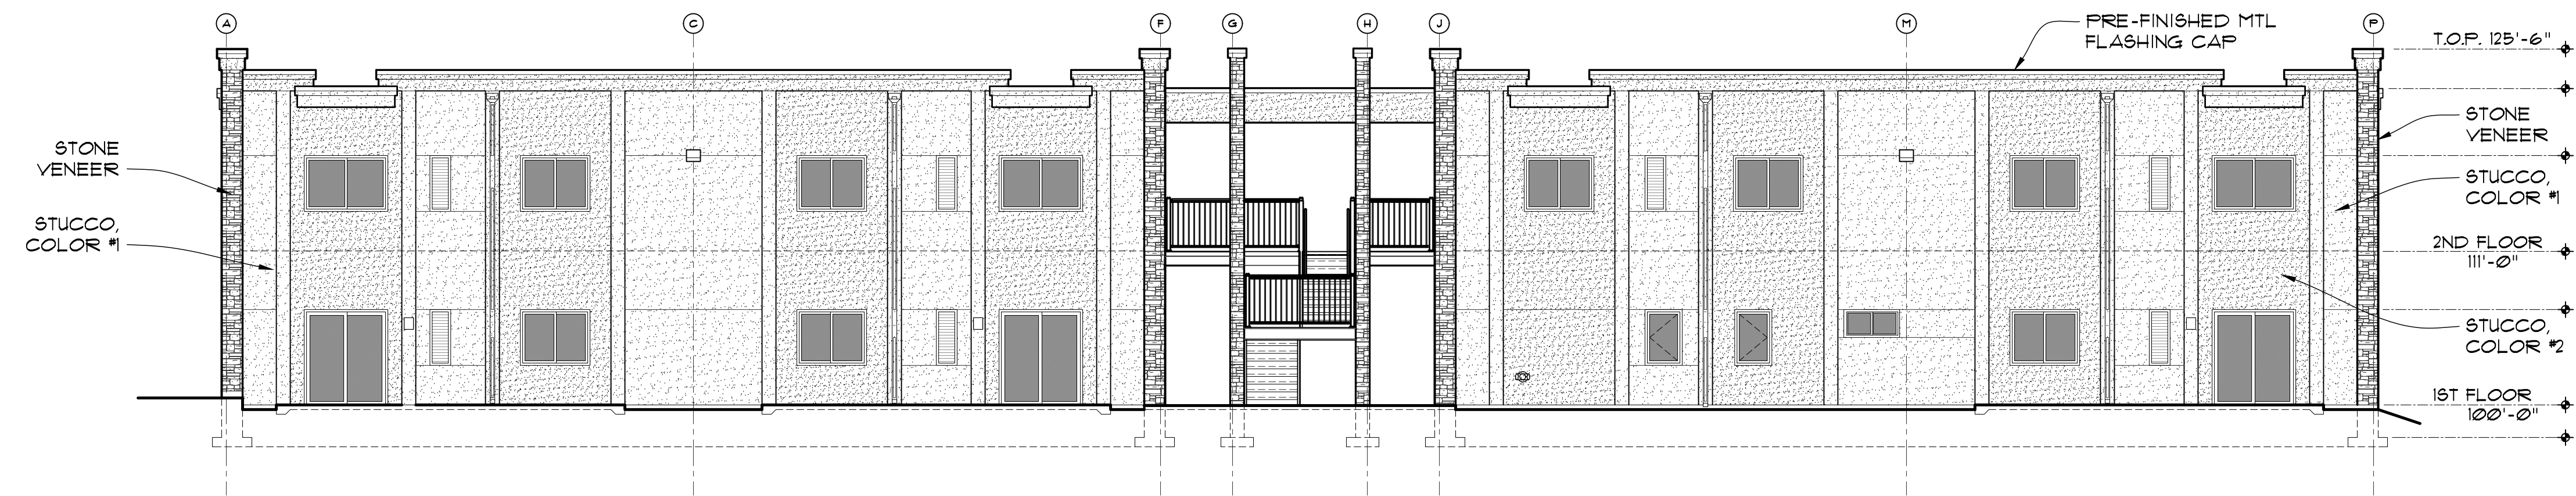

3 ELEVATION - SOUTH
 DP SCALE: 1/8" = 1'-0"

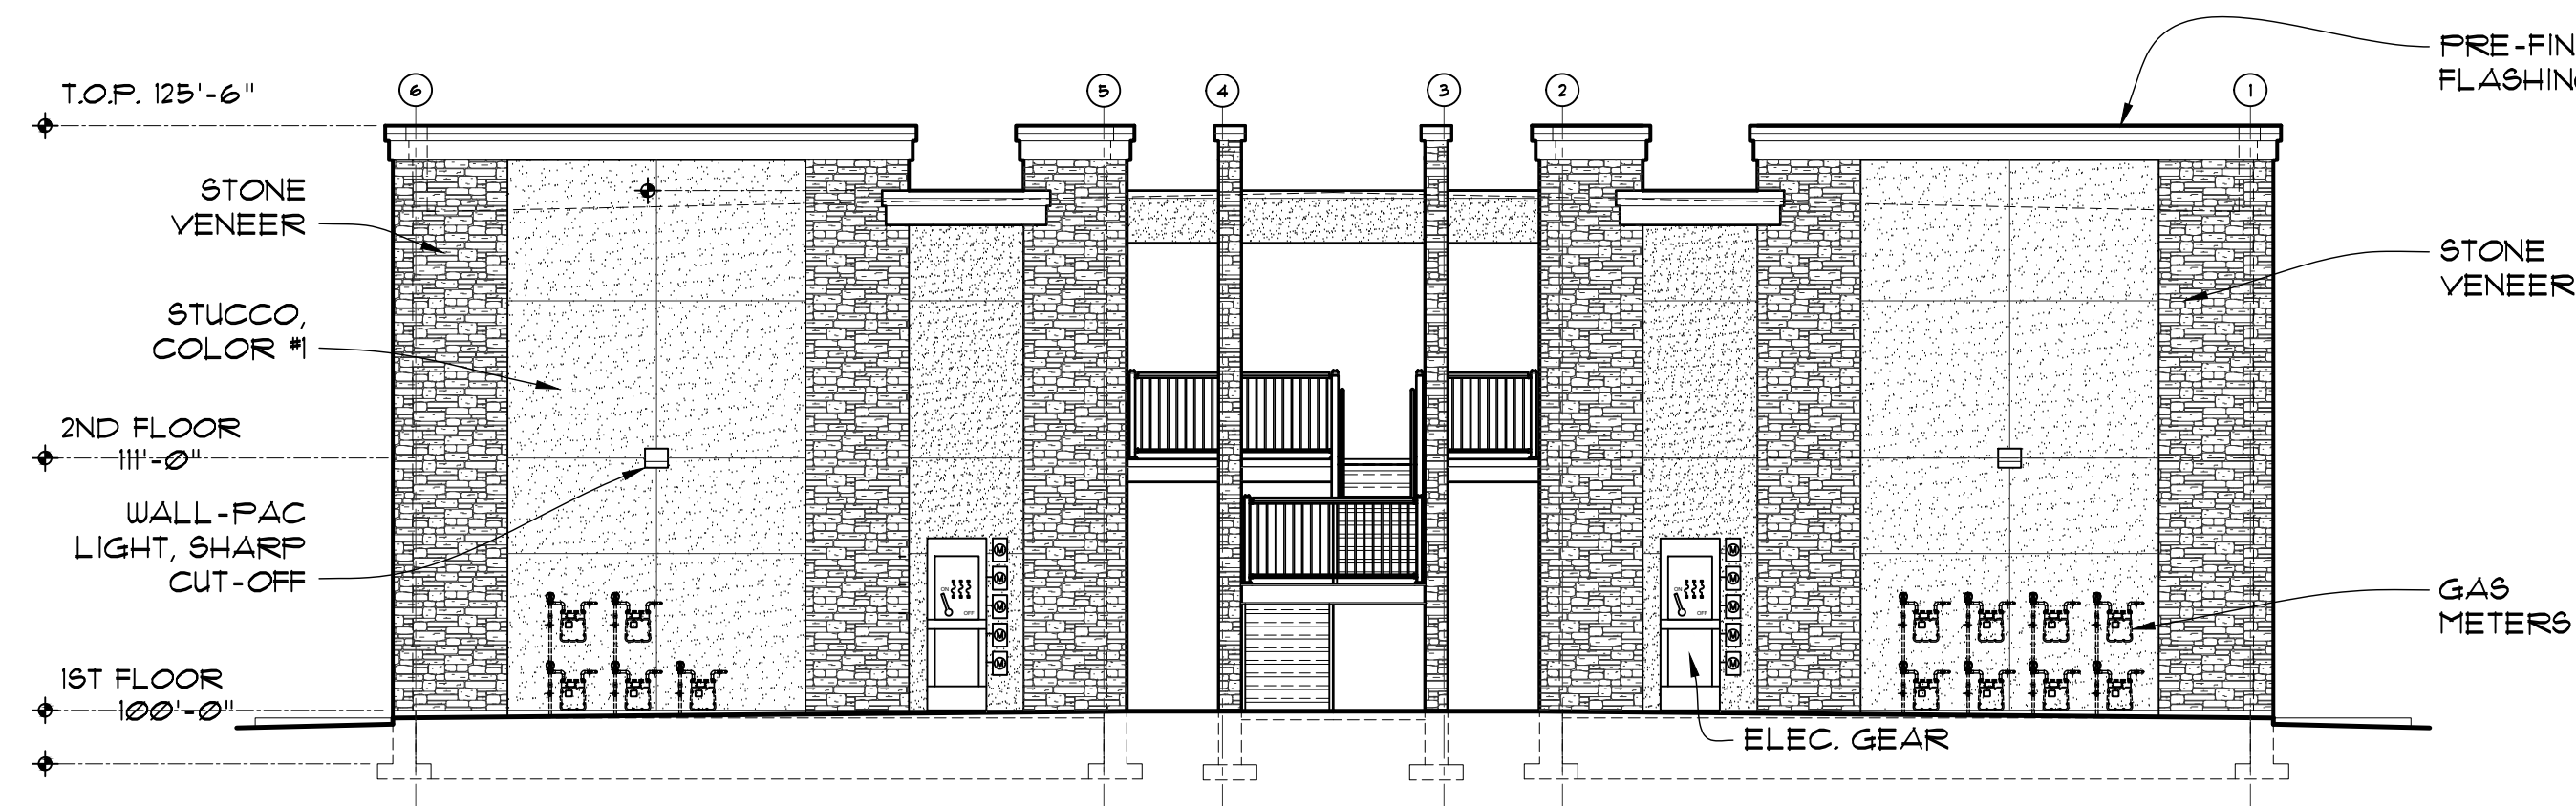

2 ELEVATION - EAST
 A3.01 SCALE: 1/8" = 1'-0"

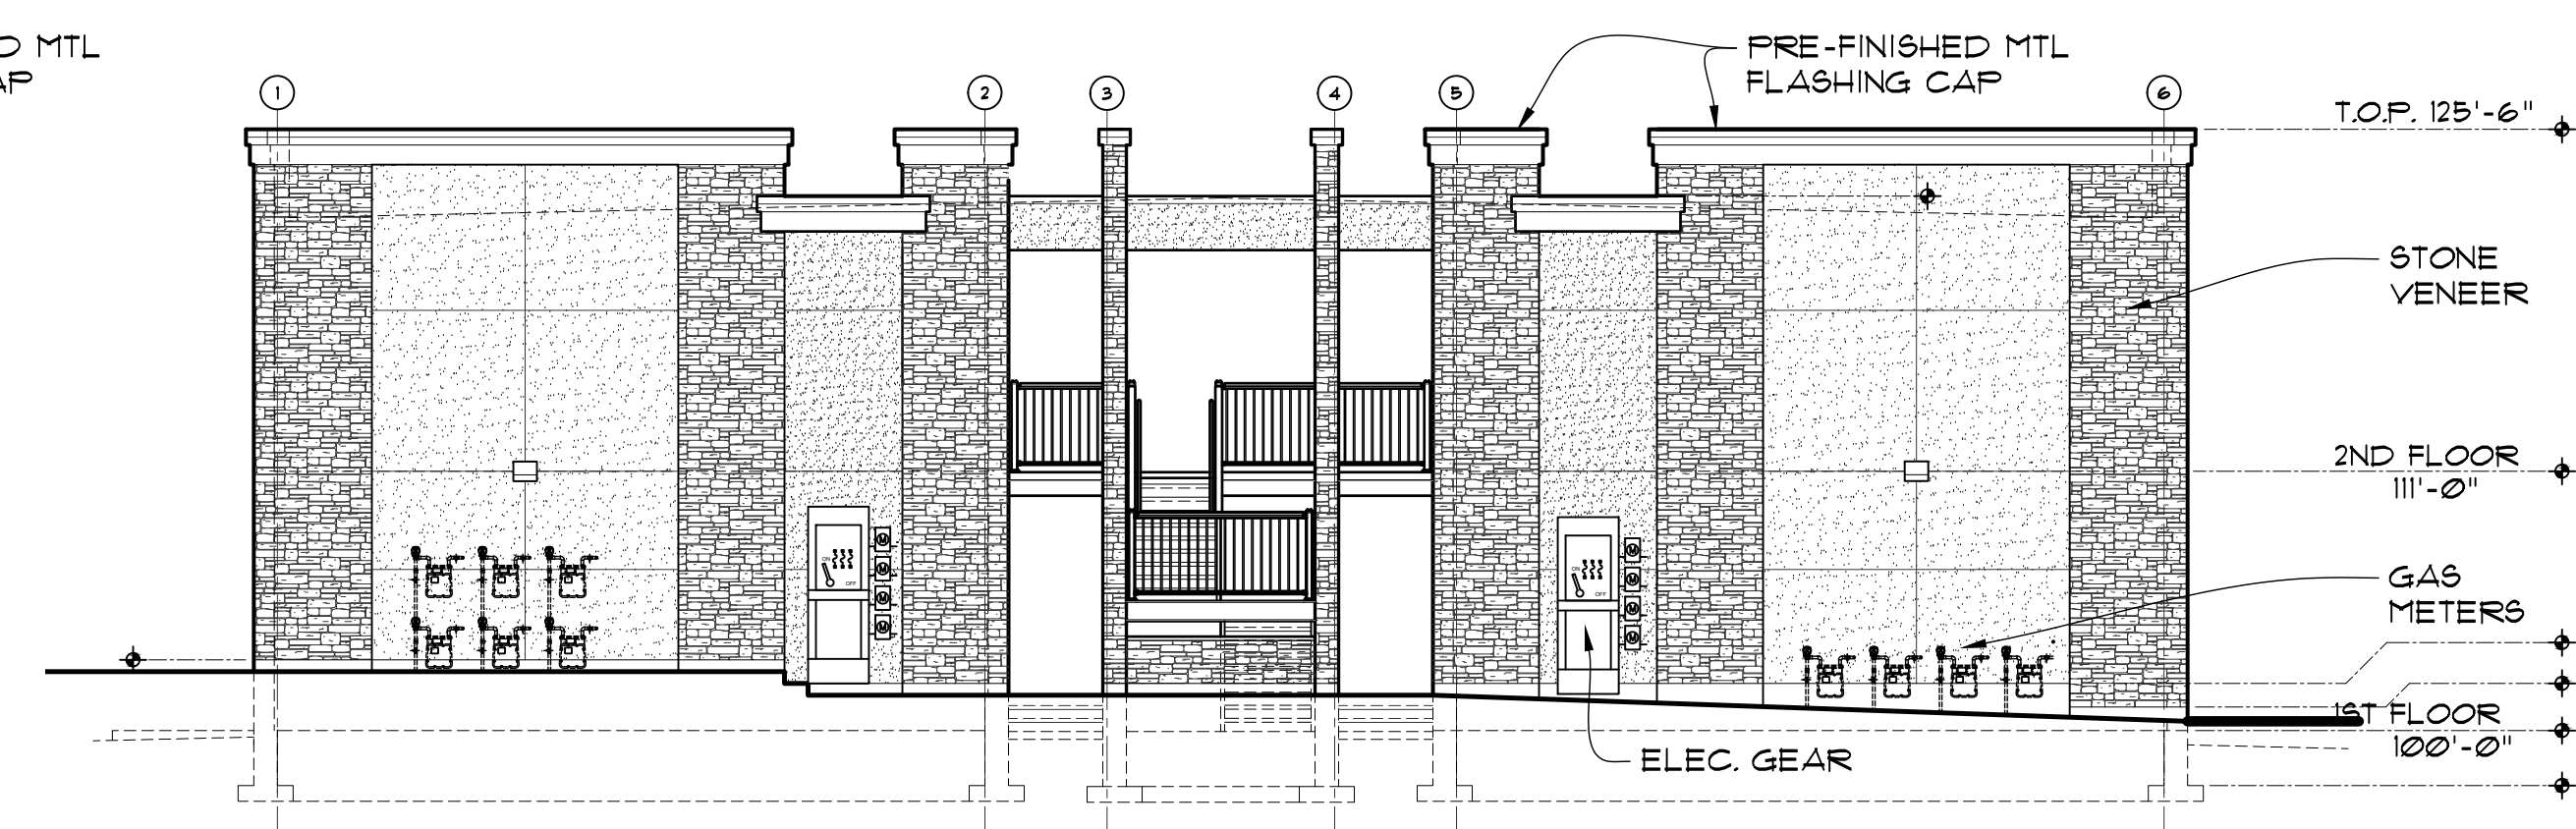

1 ELEVATION - WEST
 DP SCALE: 1/8" = 1'-0"

CRAWFORD APARTMENTS

1170 CRAWFORD AVE.
 COLORADO SPRINGS, COLORADO 80911

PROJECT NO.
 DRN. BY:
 L. ROSS
 REVISIONS:

REVIEW SET
 NOT FOR
 CONSTRUCTION
 08-18-2022

ISSUE
 DATE:
 SHEET:

DP-3

CITY FILE NUMBER: T.B.D.