
LORSON RANCH COMMERCIAL CONCEPT DRAWING

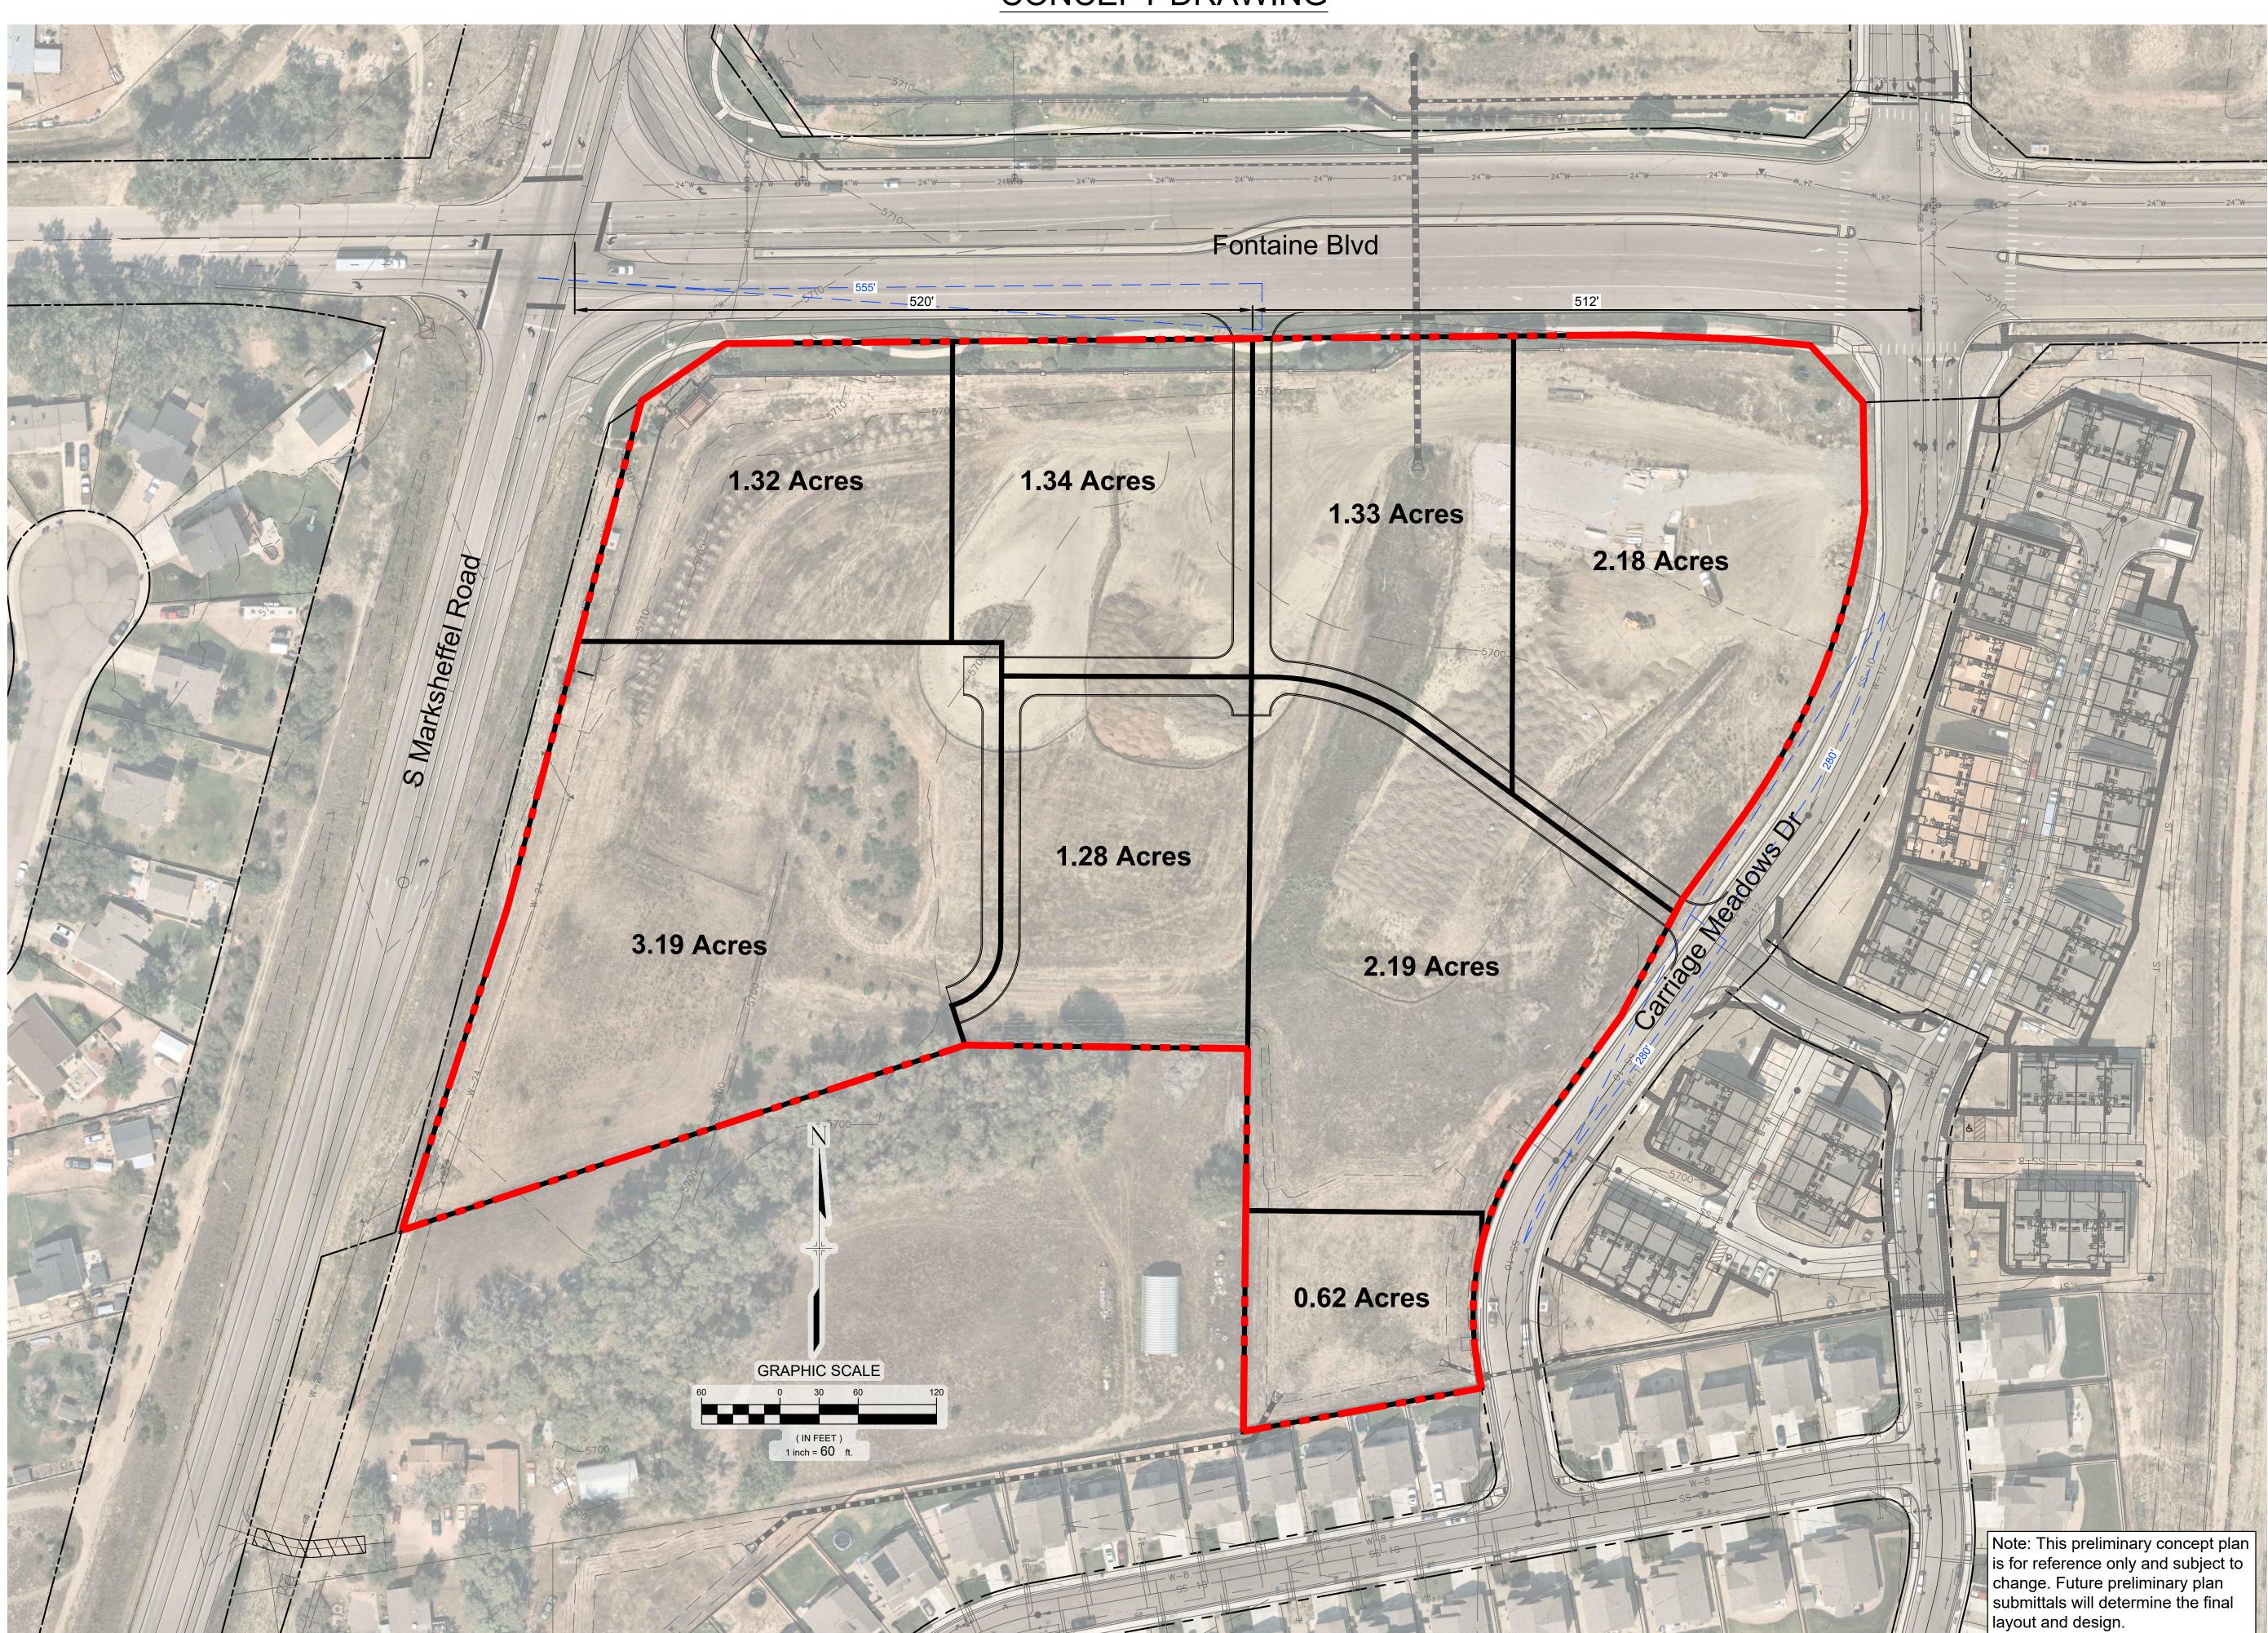

CONSULTANTS:

PLANNER/ LANDSCAPE ARCHITECT/ CIVIL ENGINEER:

2435 RESEARCH PARKWAY, SUITE 300 COLORADO SPRINGS, CO 80920 PHONE: (719) 575-0100 FAX: (719) 575-0208

OWNER/DEVELOPER:

(719) 635-3200

LORSON LLC 212 N WAHSATCH DR., SUITE 301 COLORADO SPRINGS, CO 80903

APPROVAL:

VICINITY MAP:



PROJECT:

REVISION HISTORY:

LORSON RANCH COMMERCIAL CONCEPT DRAWING

EL PASO COUNTY, COLORADO JUNE 03, 2022

10.	DATE	DESCRIPTION	BY	
0	06/10/2022	INITIAL SUBMITTAL	RAF	
1	10/07/2022	SECOND SUBMITTAL	RAF	
DRAWING INFORMATION:				
PROJECT NO: 22 1120 022				

PROJECT NO: 22.1129.022

DRAWN BY: RAF

CHECKED BY: JRA

APPROVED BY: JRA
SHEET TITLE:

CONCEPT DRAWING

CP01

SHEET 01 OF 01

PCD FILE NO.: