




SELECTIONS:
 POSTS & FRAME-BLACK
 LOUVERS-ADOBE
 DECKING-TREX, ROCKY HARBOR
 RAILING-TREX, SIGNATURE, BLACK



ELEVATION SCALE: 1/4"=1'

PROJECT NARRATIVE:

- BUILD NEW SUNDANCE OVER EXISTING PATIO
- REBUILD STAIRS OUT OF DOOR
- HOMEOWNER WILL HAVE CONCRETE COMPANY DIG/POUR TWO CAISSONS
- CUSTOM DECKS WILL CUT EXISTING CONCRETE AND POUR THIRD CAISSON
- SKYLIFTS TO SUPPORT SUNDANCE AT HOUSE
- PERMITTED PROJECT

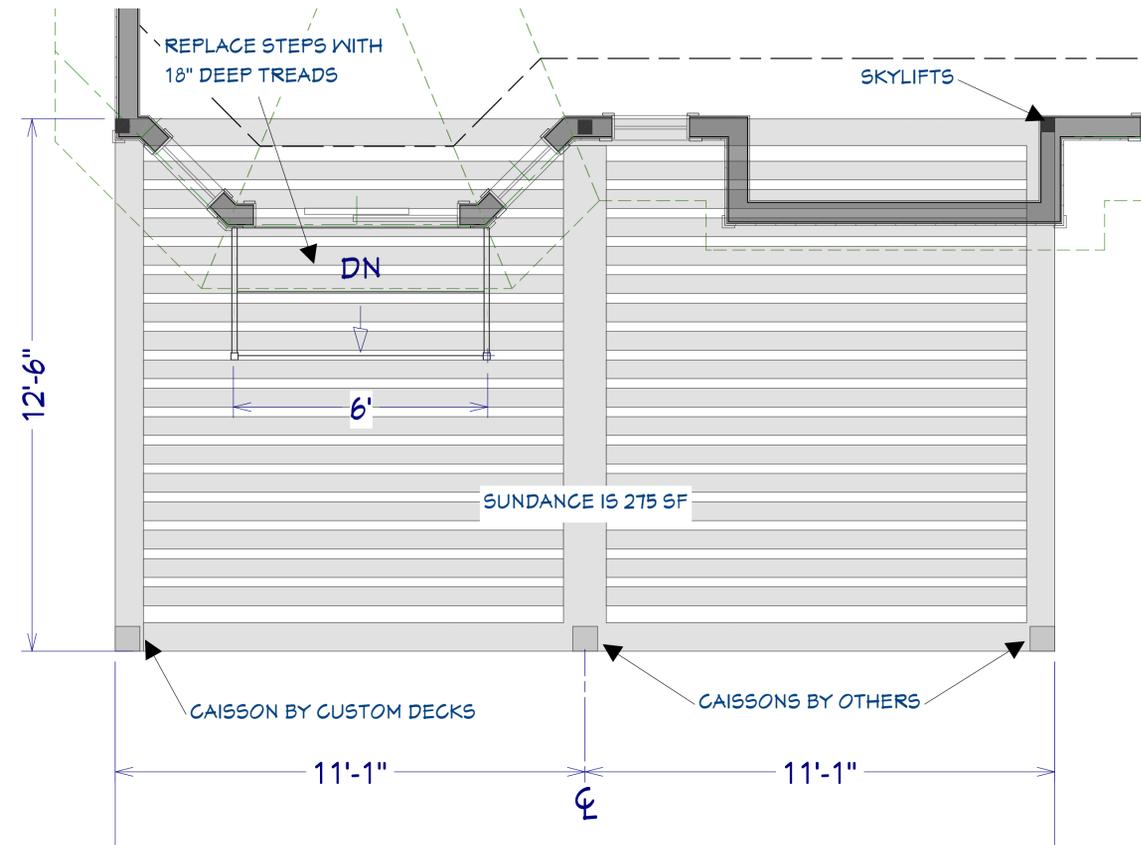

JOB NAME: DEBBY GAYSON
 ADDRESS: 7486 CAMPSTOOL DR
 COLORADO SPRINGS, CO 80922

PLANS DRAWN BY:
 KARILLYWHITE

CUSTOM DECKS
 1-855-325-DECK
 www.NEWCUSTOMDECKS.com



DATE:

10/25/2024

SCALE:

1/2"=1'

SHEET:

P-1