




SETTLERS RANCH FILING No. 3 LANDSCAPE PLAN

TREE LEGEND

-  8' EVERGREEN
-  8' ASPEN

NOTES:

ALL TREE LOCATIONS ARE APPROXIMATE. FINAL POSITIONS TO BE DETERMINED AFTER DRIVEWAY PLACEMENT AND UTILITY INSTALLATION

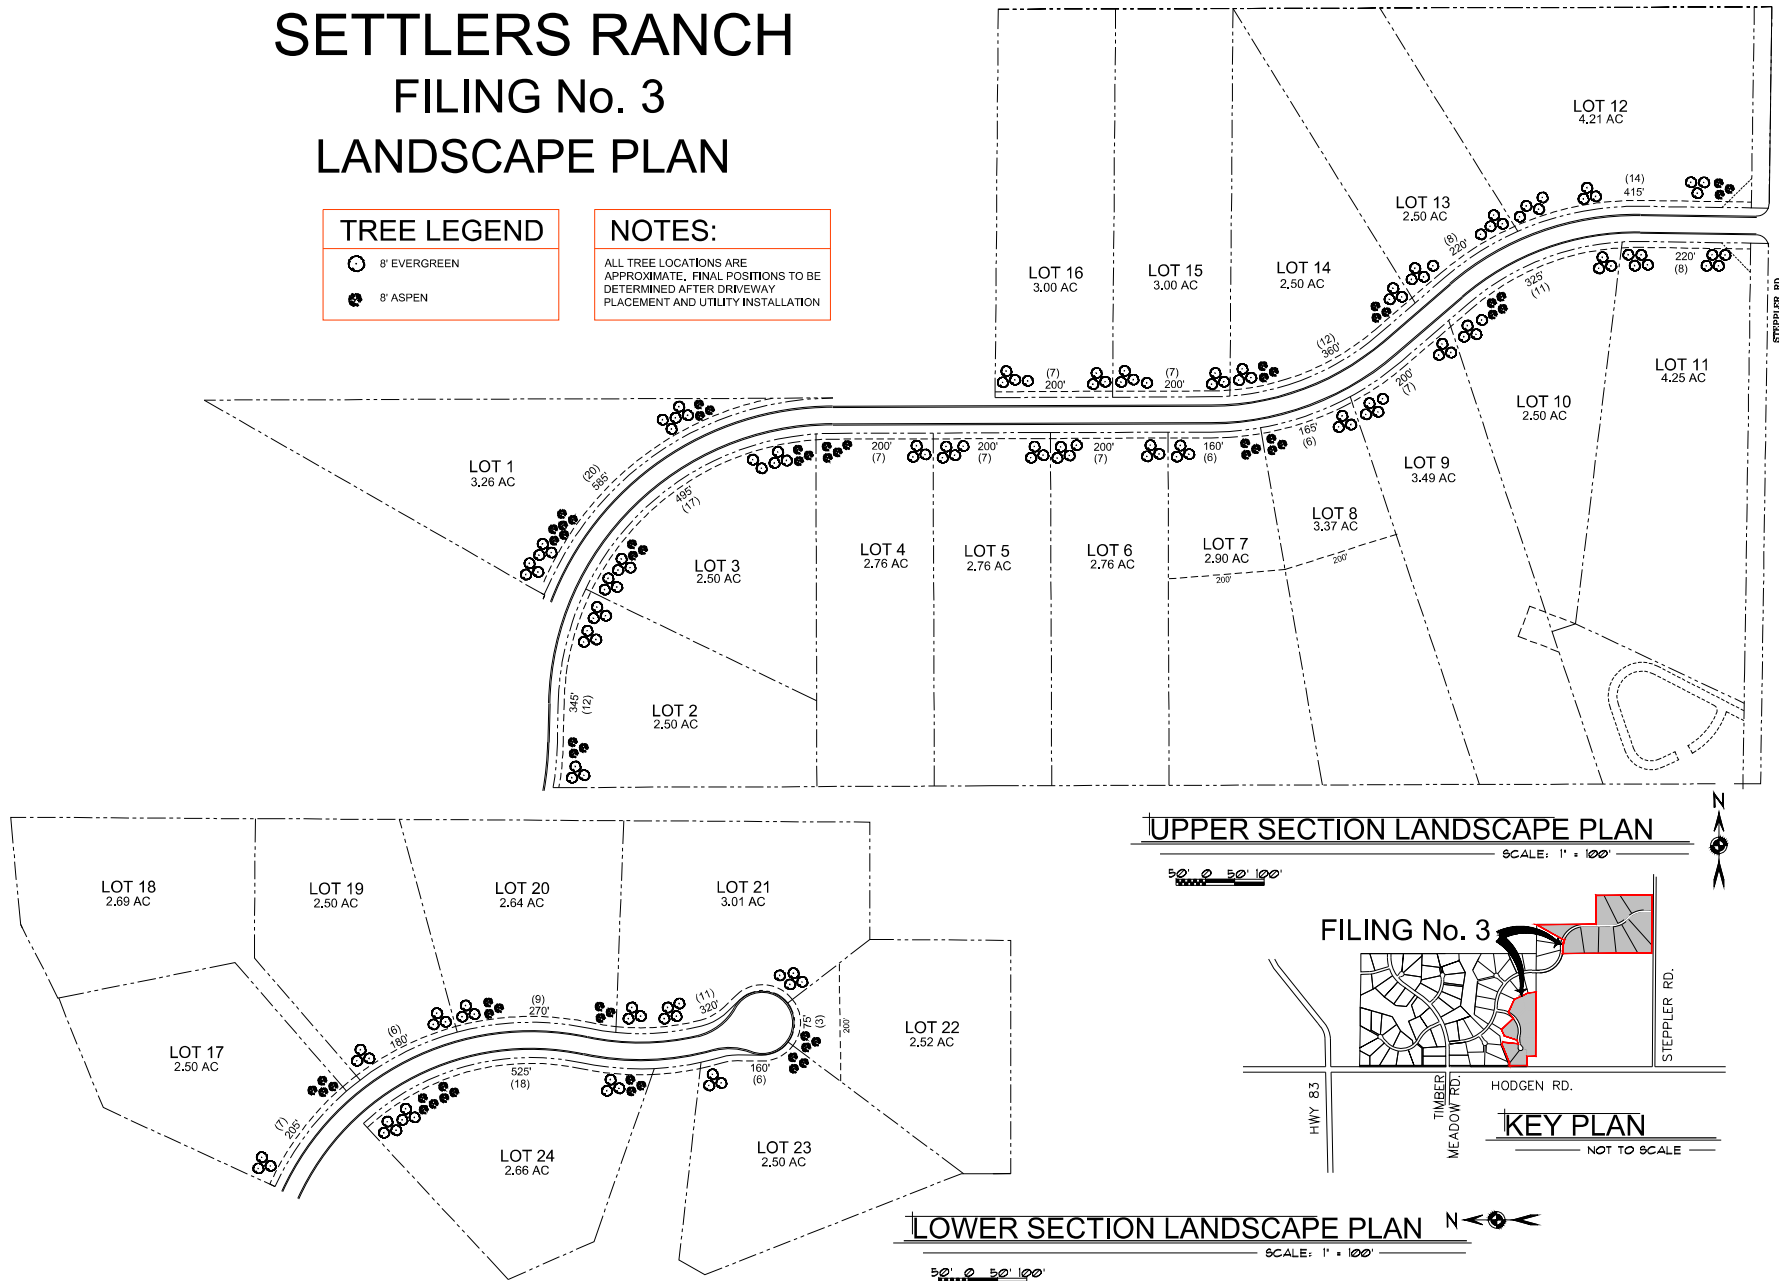

SETTLERS RANCH FILING No. 3 LANDSCAPE PLAN