



Please depict the following:

- location of landscaping
- what plants are being proposed?
- north arrow
- setback distances to all property lines
- any easements
- dimensions of property lines
- owner point of contact information
- address

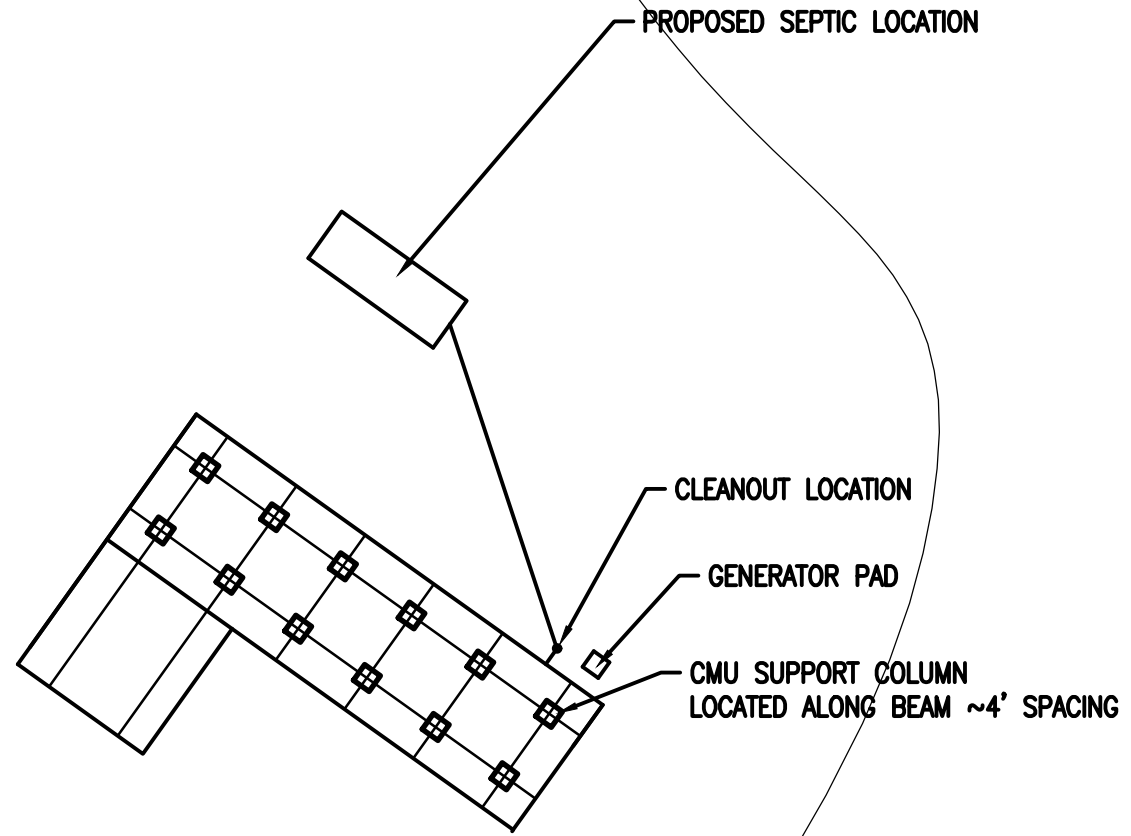

File Number: THSP241

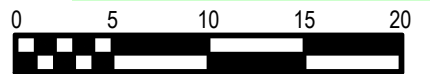

SCALE 1"= 10'

REVISIONS		
DATE	REVISION	BY

--

--

--

RECOMMENDED FOR APPROVAL _____	xx/xx/xx
DESIGN ENGINEER	DATE
DESIGNED: _____	DRAWN: _____
CHECKED: _____	CHECKED: _____

XXXX
PROJECT NO. XXXX
CONTRACTOR: XXXX
OF XX