




6
A-2 **TYPICAL SIDEWALK DETAIL**
1/4" = 1'-0"

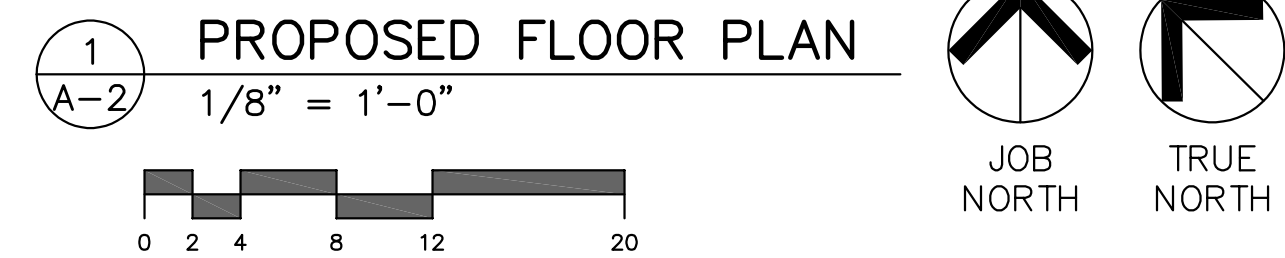


1
A-2 **PROPOSED FLOOR PLAN**
1/8" = 1'-0"

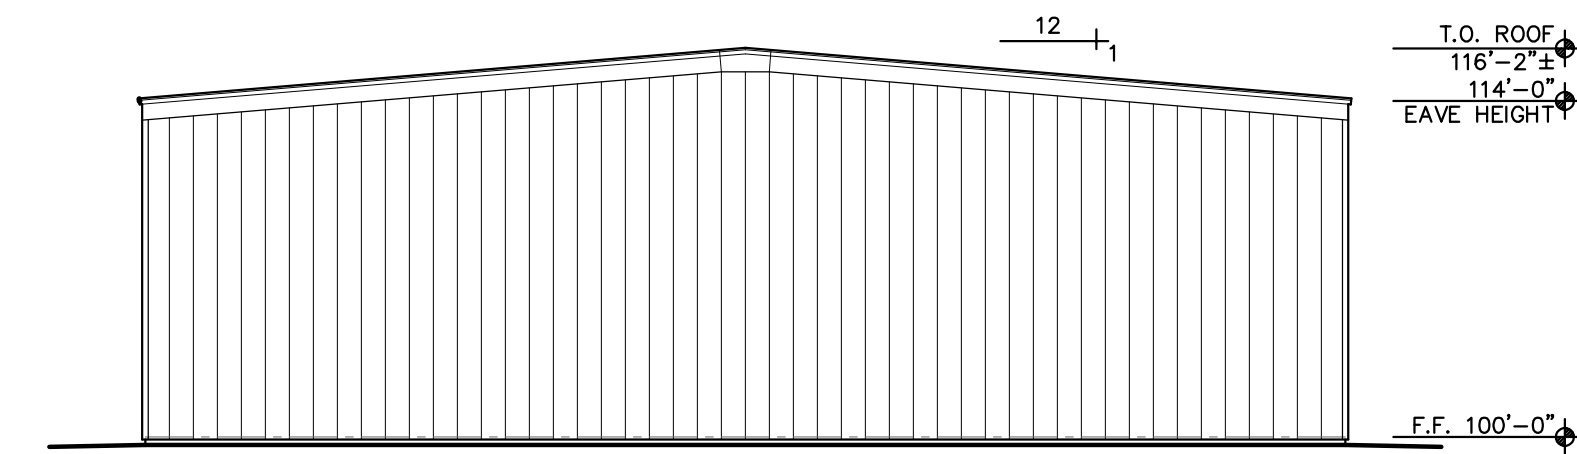


3
A-2 **EAST ELEVATION**
1/8" = 1'-0"

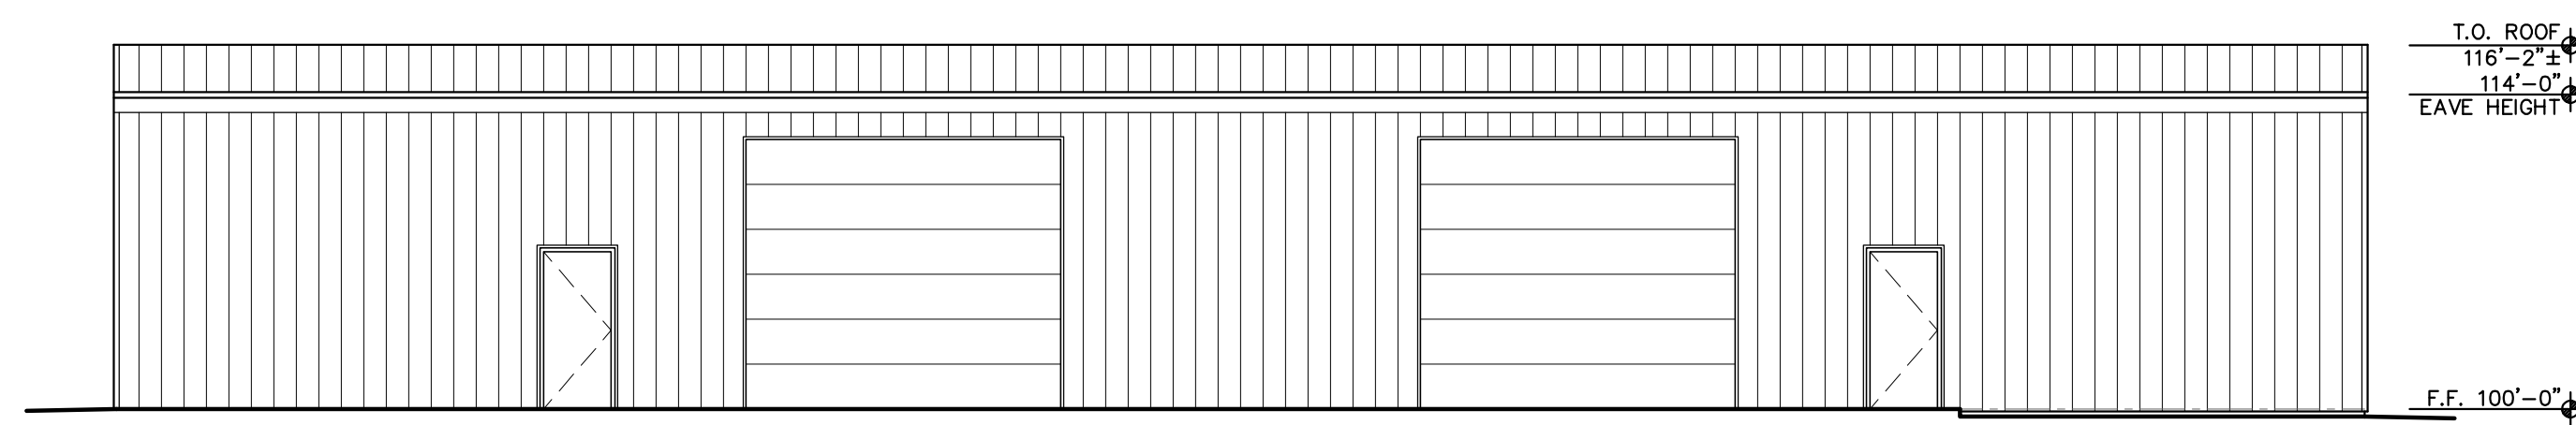

2
A-2 **SOUTH ELEVATION**
1/8" = 1'-0"

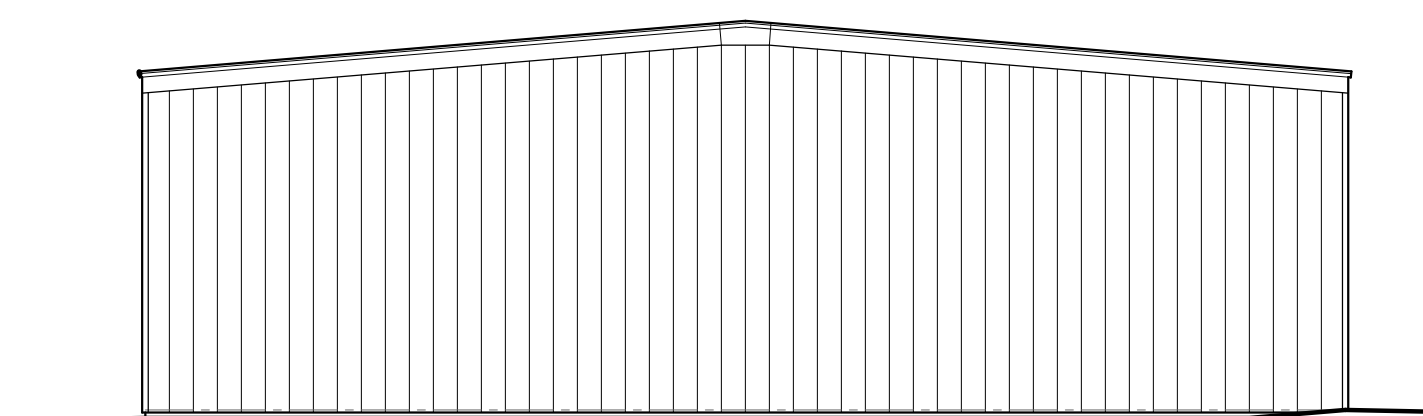

5
A-2 **WEST ELEVATION**
1/8" = 1'-0"

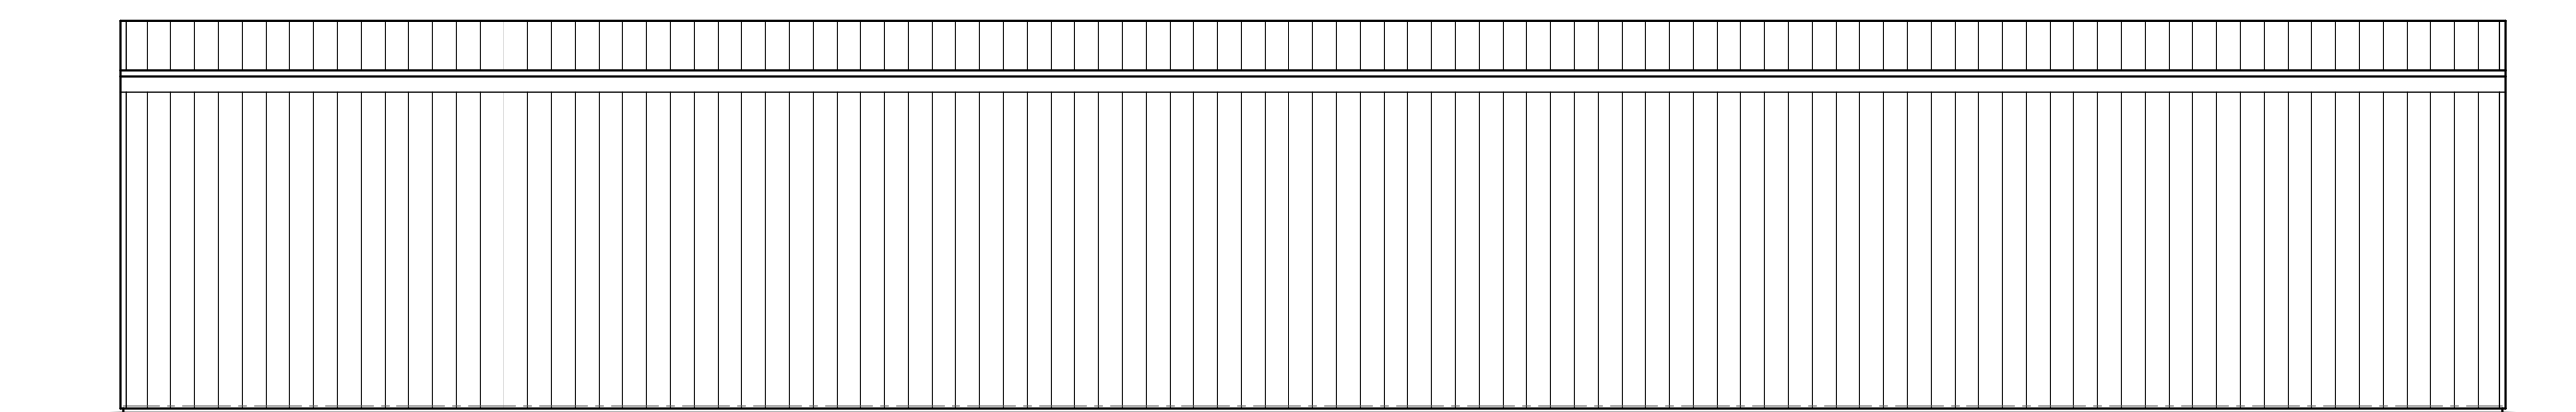

4
A-2 **NORTH ELEVATION**
1/8" = 1'-0"

DEVELOPMENT PLAN

NO.	DATE	REVISIONS	
		DESCRIPTION	DATE

DATE
JULY 8, 2022

PROJECT NO.
T2209

SHEET
A-2
OF SHEETS