



SIDE VIEW

Sign 1



Reverse Toggle Bak Mounting.	


Drawn by: lan

Account Rep: Robert

Project Manager: Brandon

0	CHANNEL LETTERS	
0	1/2" = 1'-0"	

Quantity:	ONE (1)	
Total Sq.Ft:	53 sq/ft	
Returns:	5" Black	
Trimcap:	1" Black	
Face:	7328 White Plex	
First-surface translucent vinyl:		
Digital Print for rainbow strip		
Illumination:	White LED's	

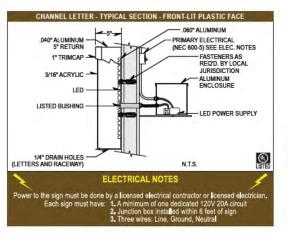



NOTES:

- Individually Mounted Letters
- · White interiors for increased illumination
- · All paint two-stage automotive acrylic



Job #: 20564

Drawing #: 20564cv1s1_cc_falcon_co


Date: June 5th 2018



Project/ Location:


CALIBER COLLISION

10706 Maltese Point Falcon, CO 80831

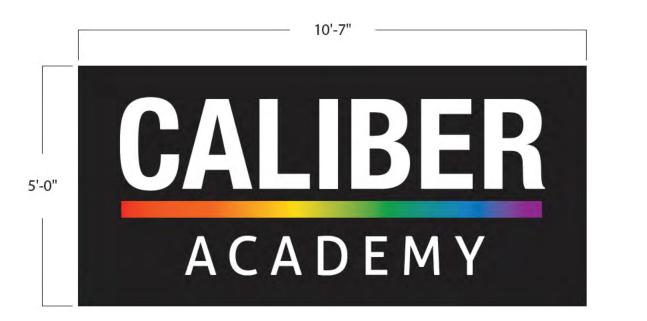




Sign 2

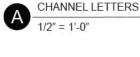


Quantity:	ONE (1)		
Total Sq.Ft:	53 sq/ft		
Returns:	5" Black		
Trimcap:	1" Black		
Face:	7328 White Plex		
First-surface translucent vinyl:			
Digital Print for rainbow strip			
Illumination:	White LED's		

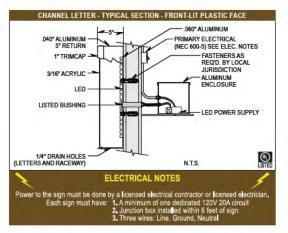




NOTES:

- Individually Mounted Letters
- White interiors for increased illumination
- · All paint two-stage automotive acrylic

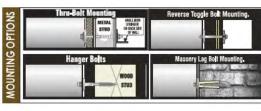





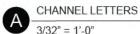

Job #: 20564

Drawing #: 20564av1s1_cc_falcon_co

Drawn by: lan

Date: June 5th 2018

Account Rep: Robert

Project Manager: Brandon






Project/ Location:

CALIBER COLLISION

10706 Maltese Point Falcon, CO 80831

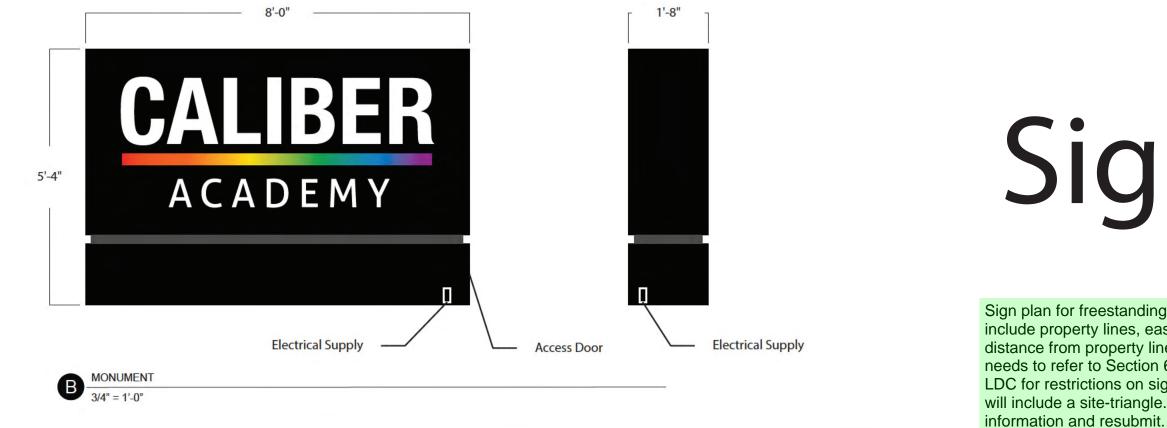





Job #: 20564	Drawn by: lan	Account Rep: Robert
Drawing #: 20564bv3s1_cc_falcon_co	Date: Mar 14th 2018	Project Manager: Brandon

Sign 3

Sign plan for freestanding sign needs to include property lines, easements, and distance from property lines. Applicant also needs to refer to Section 6.2.10(D)(3) of the LDC for restrictions on sign placement. This will include a site-triangle. Provide necessary





CALIBER COLLISION

10706 Maltese Point Falcon, CO 80831