



- Proposed 24'x12' Run-in Horse Sheds (Movable)
- Proposed 24'x15' Hay Shed (Movable)
- Existing Vinyl Split Rail Fencing
- Existing Metal Fence Panels (Movable)

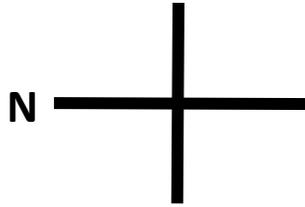

= 25'

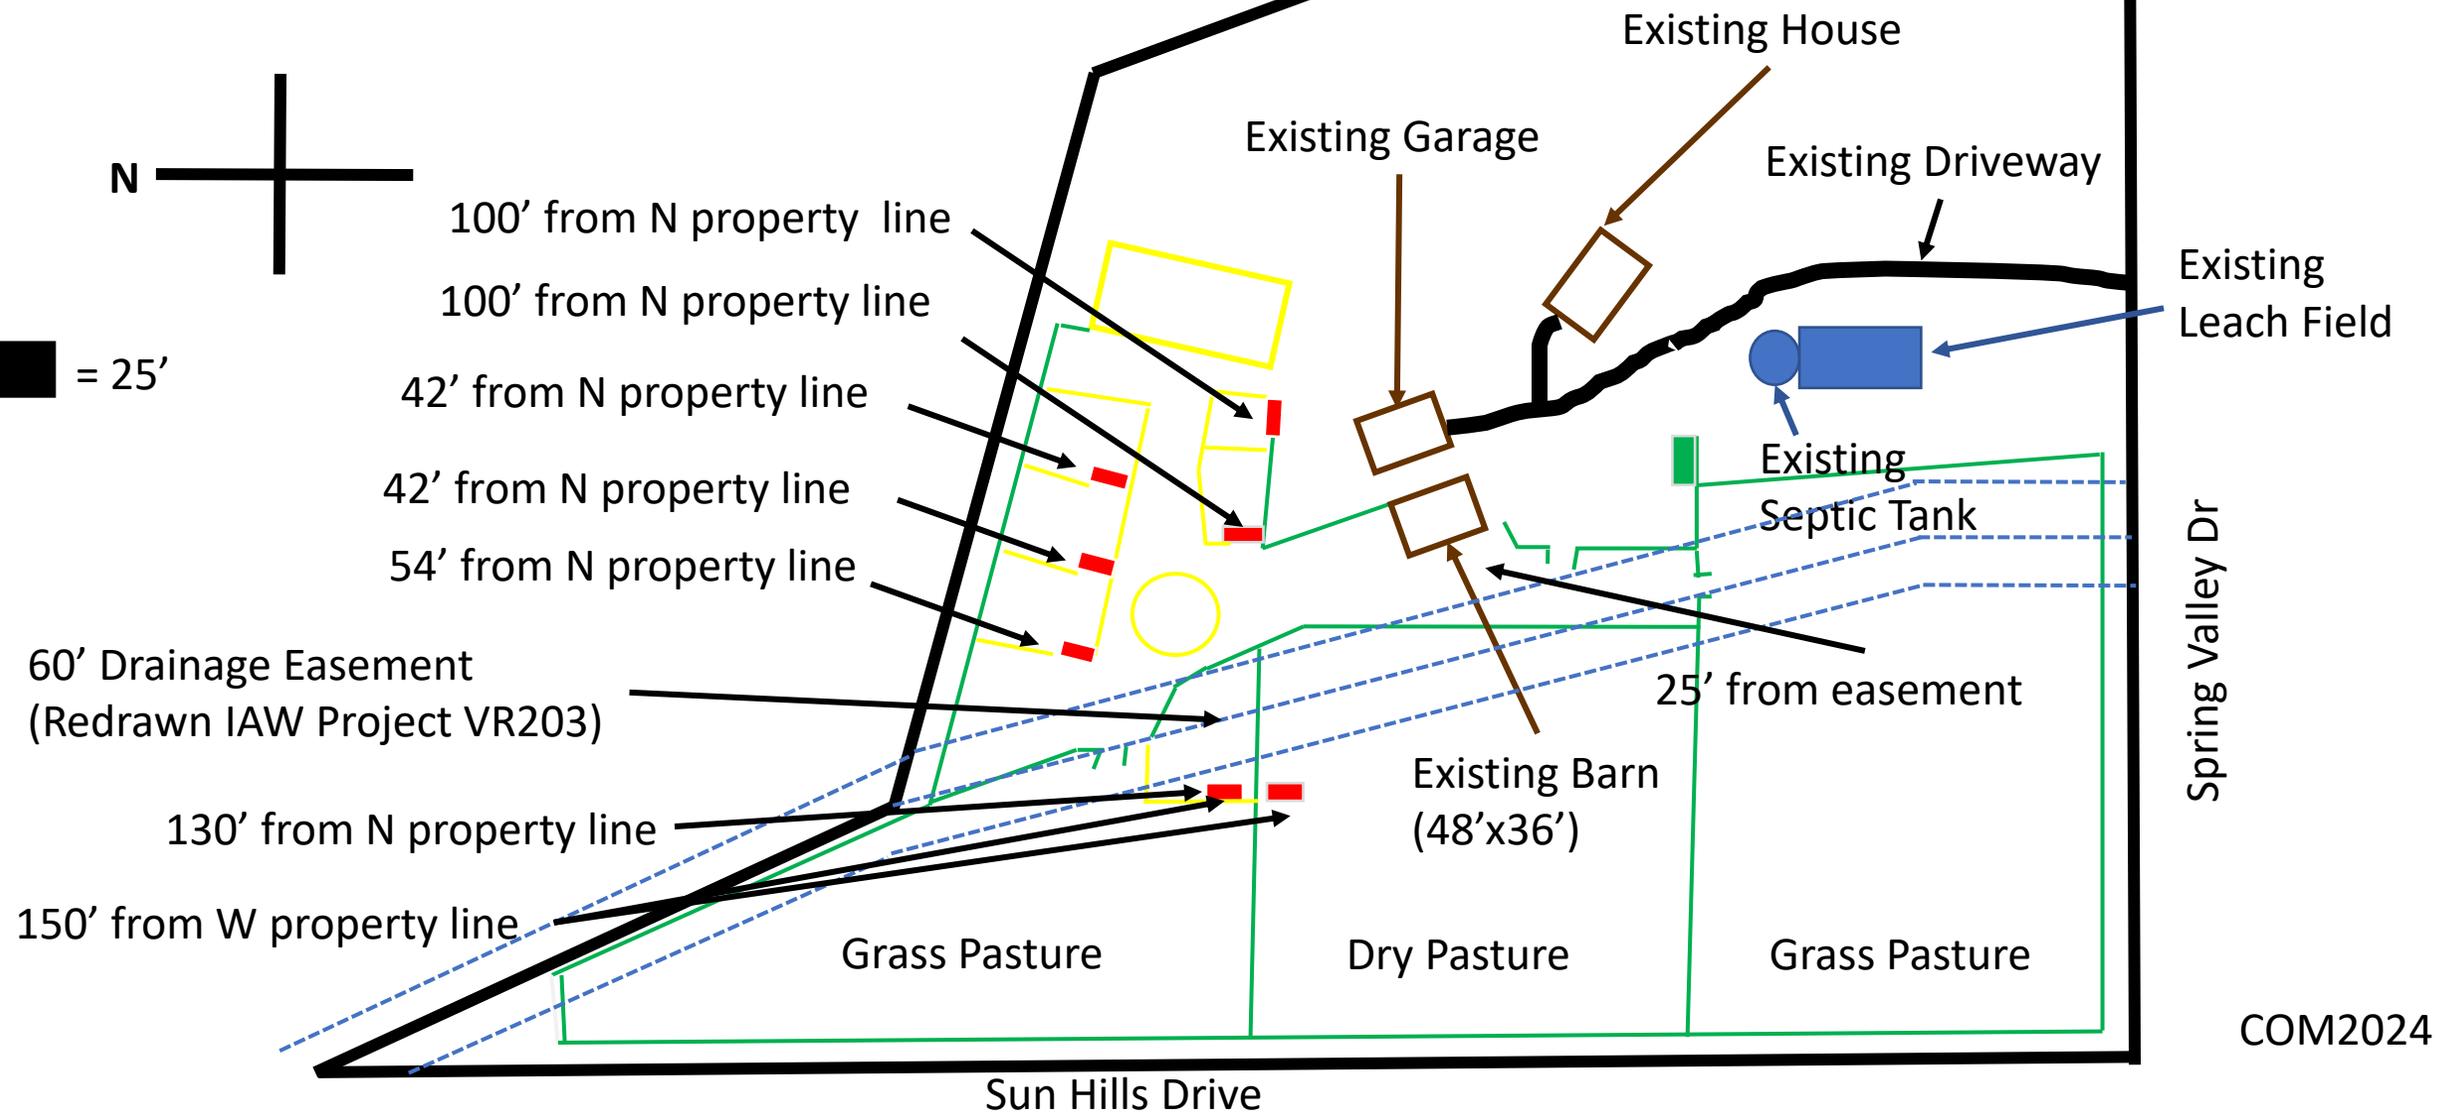

COM2024