


THE CHURCH OF
JESUS CHRIST
OF LATTER-DAY SAINTS


PARKING ANNEX

950 CO-105
Monument, CO 80132

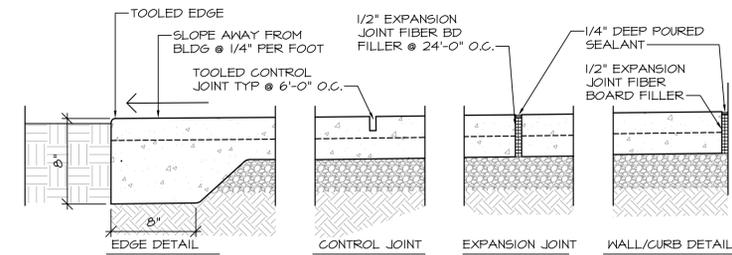

TYP CONSTRUCTION: 4" CONC SLAB W/ 6X6X10 GA WELDED WIRE FABRIC TYP ON 4" MIN BASE COURSE.
PROVIDE BROOM FINISH
COLORED CONCRETE AT CURB RAMPS
5% MAXIMUM SLOPE IN TRAVEL DISTANCE - 2% MAXIMUM CROSS SLOPE


5 TYPICAL SLAB DETAILS
1 1/2" = 1'-0"

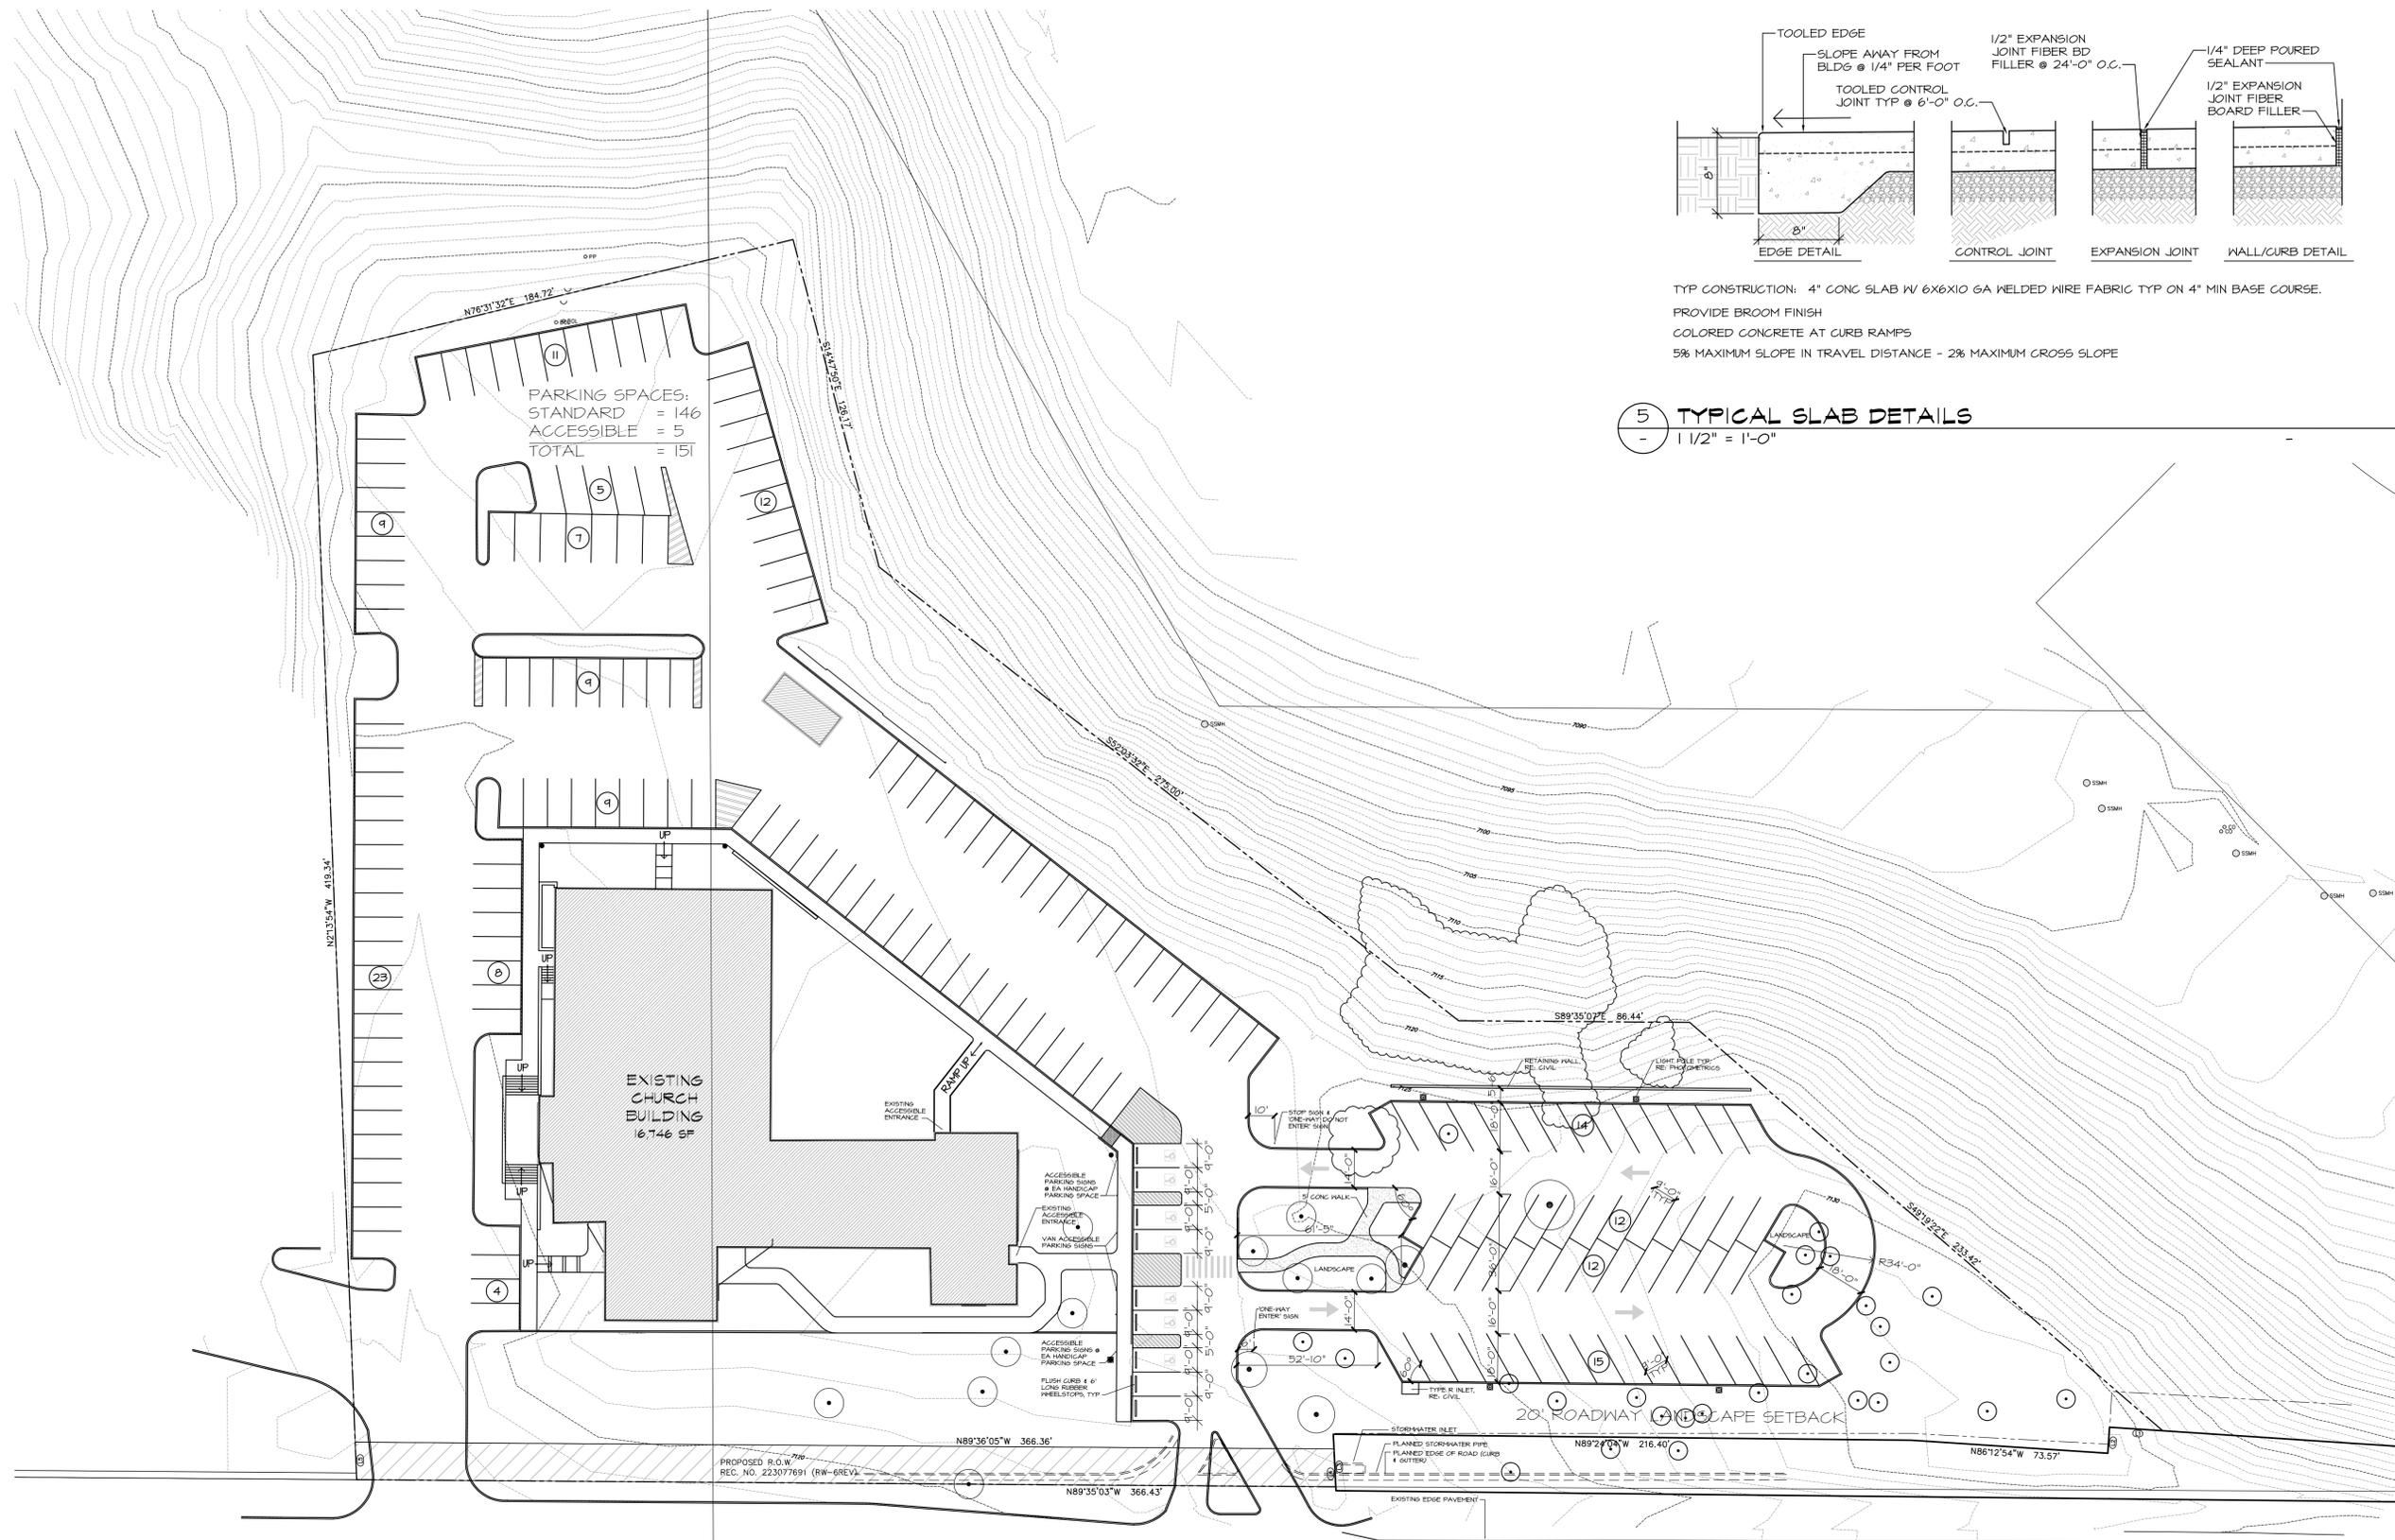

OWNERSHIP OF INSTRUMENTS OF SERVICE:
ALL REPORTS, PLANS, SPECIFICATIONS, COMPUTER FILES, FIELD DATA, NOTES AND OTHER DOCUMENTS AND INSTRUMENTS PREPARED BY DESIGN PROFESSIONAL AS INSTRUMENTS OF SERVICE SHALL REMAIN THE PROPERTY OF THE DESIGN PROFESSIONAL. THE DESIGN PROFESSIONAL SHALL RETAIN ALL COMMON LAW STATUTORY AND OTHER RESERVED RIGHTS INCLUDING THE COPYRIGHT THERE TO.

CRP ARCHITECTS AIA
100 East St. Vrain, Suite 300
Colorado Springs, CO 80903

SITE DEVELOP. & PARKING PLAN

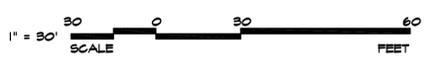

CO-105
EXPRESSWAY, PRINCIPAL ARTERIAL

PARKING SPACES:	ACCESSIBLE PARKING SPACES:
PROPOSED = 56	REQUIRED: 7
EXISTING = 151	PROVIDED: 5 PLUS 2 VAN ACCESSIBLE = 7
MINUS = 6 LOST	
TOTAL = 202	

SCALE: AS INDICATED
DATE: 04-26-2024
DRAWN BY: AL, JM
CHECKED: BS
REVISED: -