


- NOTES:
- MARK NORTH SIDE OF TREE AT NURSERY AND ALIGN TREE TO NORTH WHEN PLANTING.
 - DO NOT REMOVE OR CUT LEADERS.
 - PRUNE ONLY DEAD OR BROKEN BRANCHES IMMEDIATELY PRIOR TO PLANTING.
 - REMOVE ANY DOUBLE LEADERS, UNLESS OTHERWISE DIRECTED BY OWNER'S REPRESENTATIVE.
 - KEEP PLANTS MOIST AND SHADED UNTIL PLANTING.
 - AVOID FULL PLANTING IF POSSIBLE.
 - AMENDED BACKFILL SHALL BE 50% SOIL FROM PLANTING PIT AND 50% ORGANIC MATERIAL.
 - PINE AND SPRUCE TREES TO BE SPRAYED FOR PINE BARK BEETLE PRIOR TO PLANTING (SEE CONFORMANCE TREE NOTE ON PLANTING NOTES SHEET)

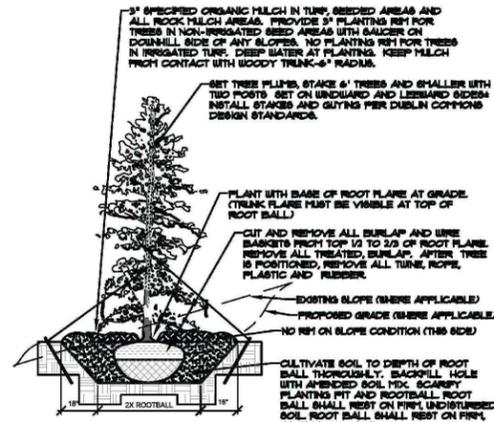


EVERGREEN TREE PLANTING DETAIL
NOT TO SCALE



PLANT_SCHEDULE

SYMBOL	CODE	QTY	BOTANICAL / COMMON NAME	CONT. SIZE	SIZE/CAL.	WIDTH	HEIGHT
EVERGREEN TREES							
	PP	51	PINUS PONDEROSA PONDEROSA PINE	B & B	6" HGT.	30'-40'	60'+
	SEED	8815 SF	NON-IRRIGATED NATIVE SEED EPC LOW GROW MIX INSTALL PER TABLE S-2. SUBMIT SUPPLIER CUT-SHEET FOR REVIEW AND APPROVAL PRIOR TO INSTALLATION.	SEED	PER CHART		PAWNEE BUTTES SEED

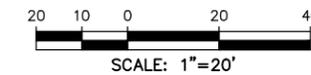


LEGEND

PROPOSED INTERMEDIATE CONTOUR.....	5522
PROPOSED INDEX CONTOUR.....	5520
EX INTERMEDIATE CONTOUR.....	5364
EX INDEX CONTOUR.....	5365
DIRECTION OF FLOW.....	
HIGH POINT.....	HP
LOW POINT.....	LP
PROPOSED INLET.....	
PROPOSED MANHOLE.....	
PROJECT BOUNDARY/PROPERTY LINE.....	
ROW.....	
EXISTING TREE (PONDEROSA PINE).....	
PROPOSED RETAINING WALL.....	
LIMITS OF DISTURBANCE/ CONSTRUCTION SITE BOUNDARY.....	

NOTE: EXISTING VEGETATION TO REMAIN UNLESS OTHERWISE NOTED. EXISTING PRESERVED TREES COUNT TOWARD PARKING LOT AND ROADWAY LANDSCAPE QUANTITIES

TREE REQUIREMENTS

- 1 TREE PER 20 FEET ALONG HIGHWAY 105
- 1 TREE PER 15 PARKING STALLS

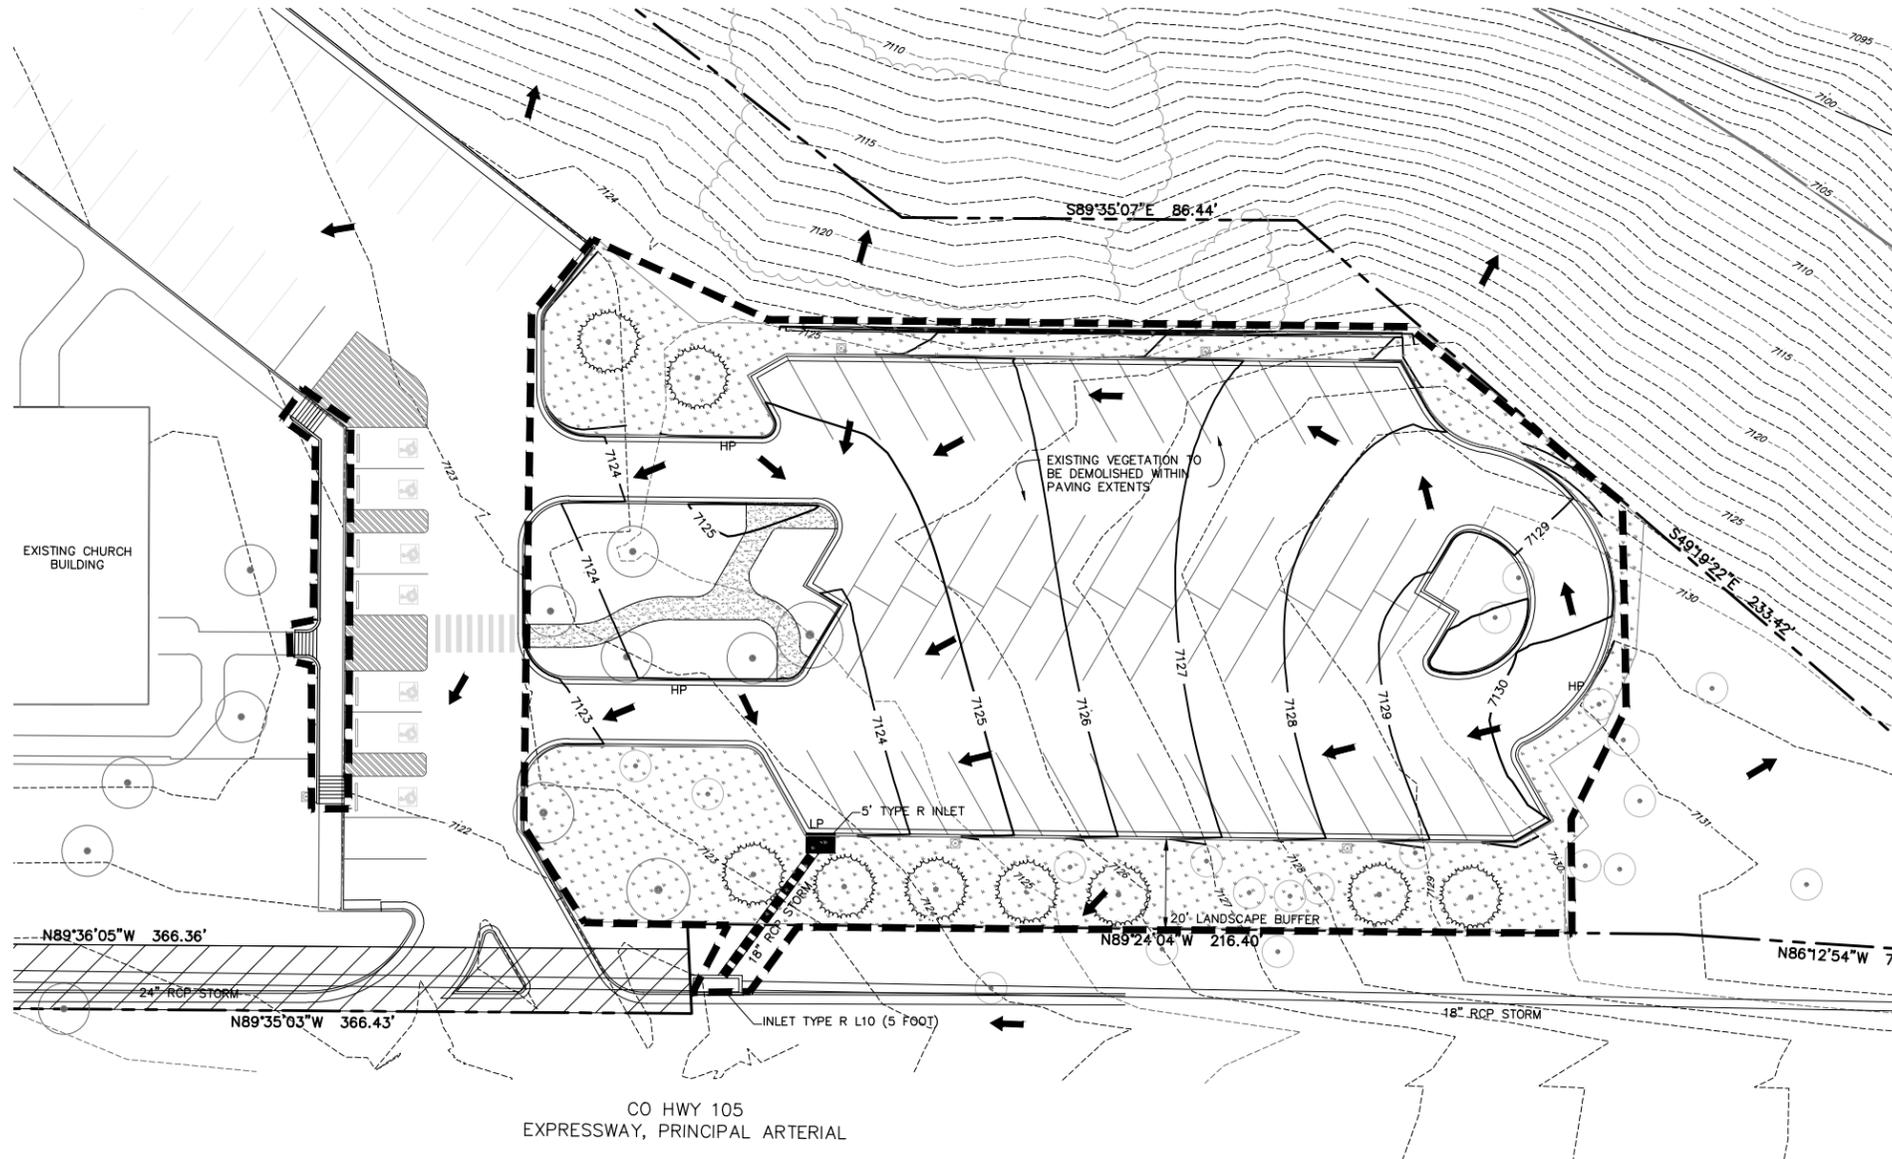

PREPARED BY:



CLIENT:

LDS CHURCH—REAL ESTATE DIVISION

50 E NORTH TEMPLE
#509-8866
SALT LAKE CITY, UT 84150

SITE DEVELOPMENT PLANS FOR:
**MONUMENT LDS CHURCH
PARKING ADDITION**
MONUMENT, COLORADO

ISSUE	DATE
INITIAL ISSUE	5-21-2024
EPC COMMENTS	6-27-2024
DESIGNED BY:	KGV
DRAWN BY:	SDM
CHECKED BY:	TDM
FILE NAME:	21841-00LS01

PREPARED UNDER MY DIRECT SUPERVISION FOR AND ON BEHALF OF DREXEL, BARRELL & CO.
DRAWING SCALE:
HORIZONTAL: 1" = 20'
VERTICAL: N/A

LANDSCAPING PLAN

PROJECT NO. 21841-00CSCV
DRAWING NO.

LS01

SHEET: 6 OF



EL PASO COUNTY PCD FILE NO: PPR-2419