
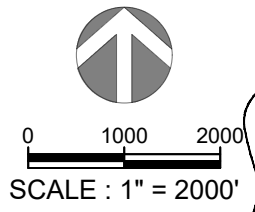


C:\Users\csalj\AppData\local\temp\AcPublish\_22880\23009\_Vicinity\_Map.dwg tab: Layout1 Jul 27, 2023 - 4:26pm csalj

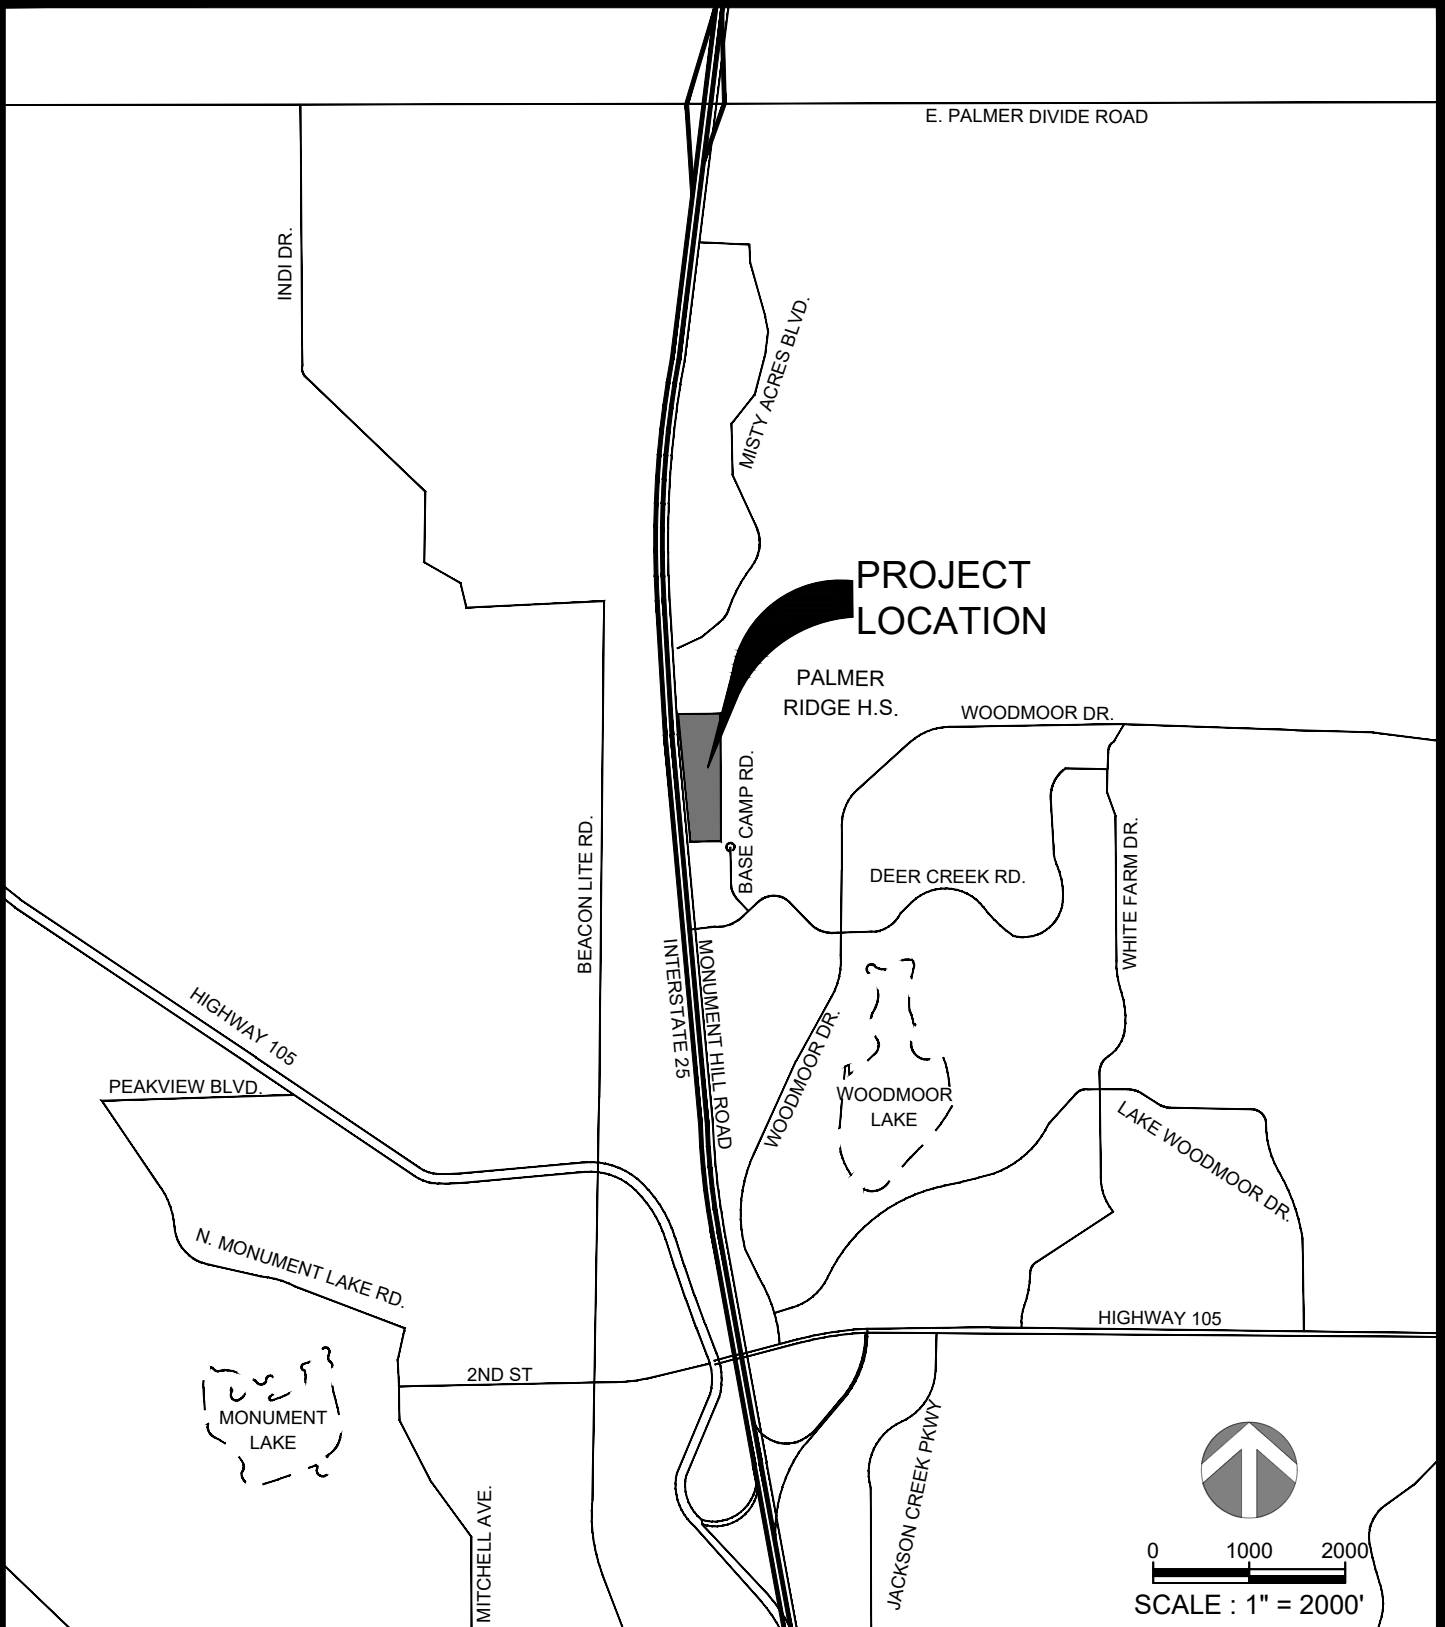

# THE ROCK LOT 1 FILING NO. 1

## VICINITY MAP EXHIBIT

**15 YEARS** **Redland**  
WHERE GREAT PLACES BEGIN

720.283.6783 • Land Planning • Landscape Architecture  
REDLAND.COM • Civil Engineering • Construction Management

PROJECT NO: 23009.001

DATE: 07/28/2023

DRAWING NO:

1 OF 1