

SUNFLOWER
LANDSCAPES

LANDSCAPE ARCHITECTURE & IRRIGATION DESIGN
RESIDENTIAL & COMMERCIAL LANDSCAPE INSTALLATION

11555 HERRING LANE
COLO, COLORADO SPRINGS, CO 80916
719-637-1013

[illegible]

SUNFLOWER LANDSCAPES

OFFICE / YARD
7620 MOHAWK ROAD
COLORADO SPRINGS, CO

JOB NUMBER
2790-0326



DATE 7/7/2026

DRAWN BY MB

DRAWING DESCRIPTION

PRELIMINARY
LANDSCAPE PLAN

SHEET #
L-2
© 2023 BY SUNFLOWER LANDSCAPES • ALL RIGHTS RESERVED

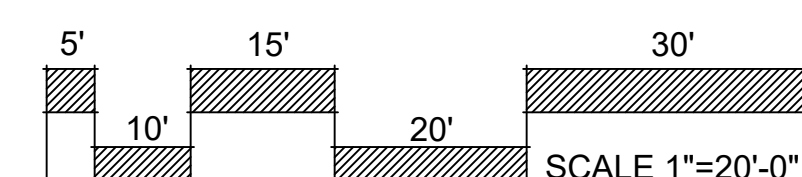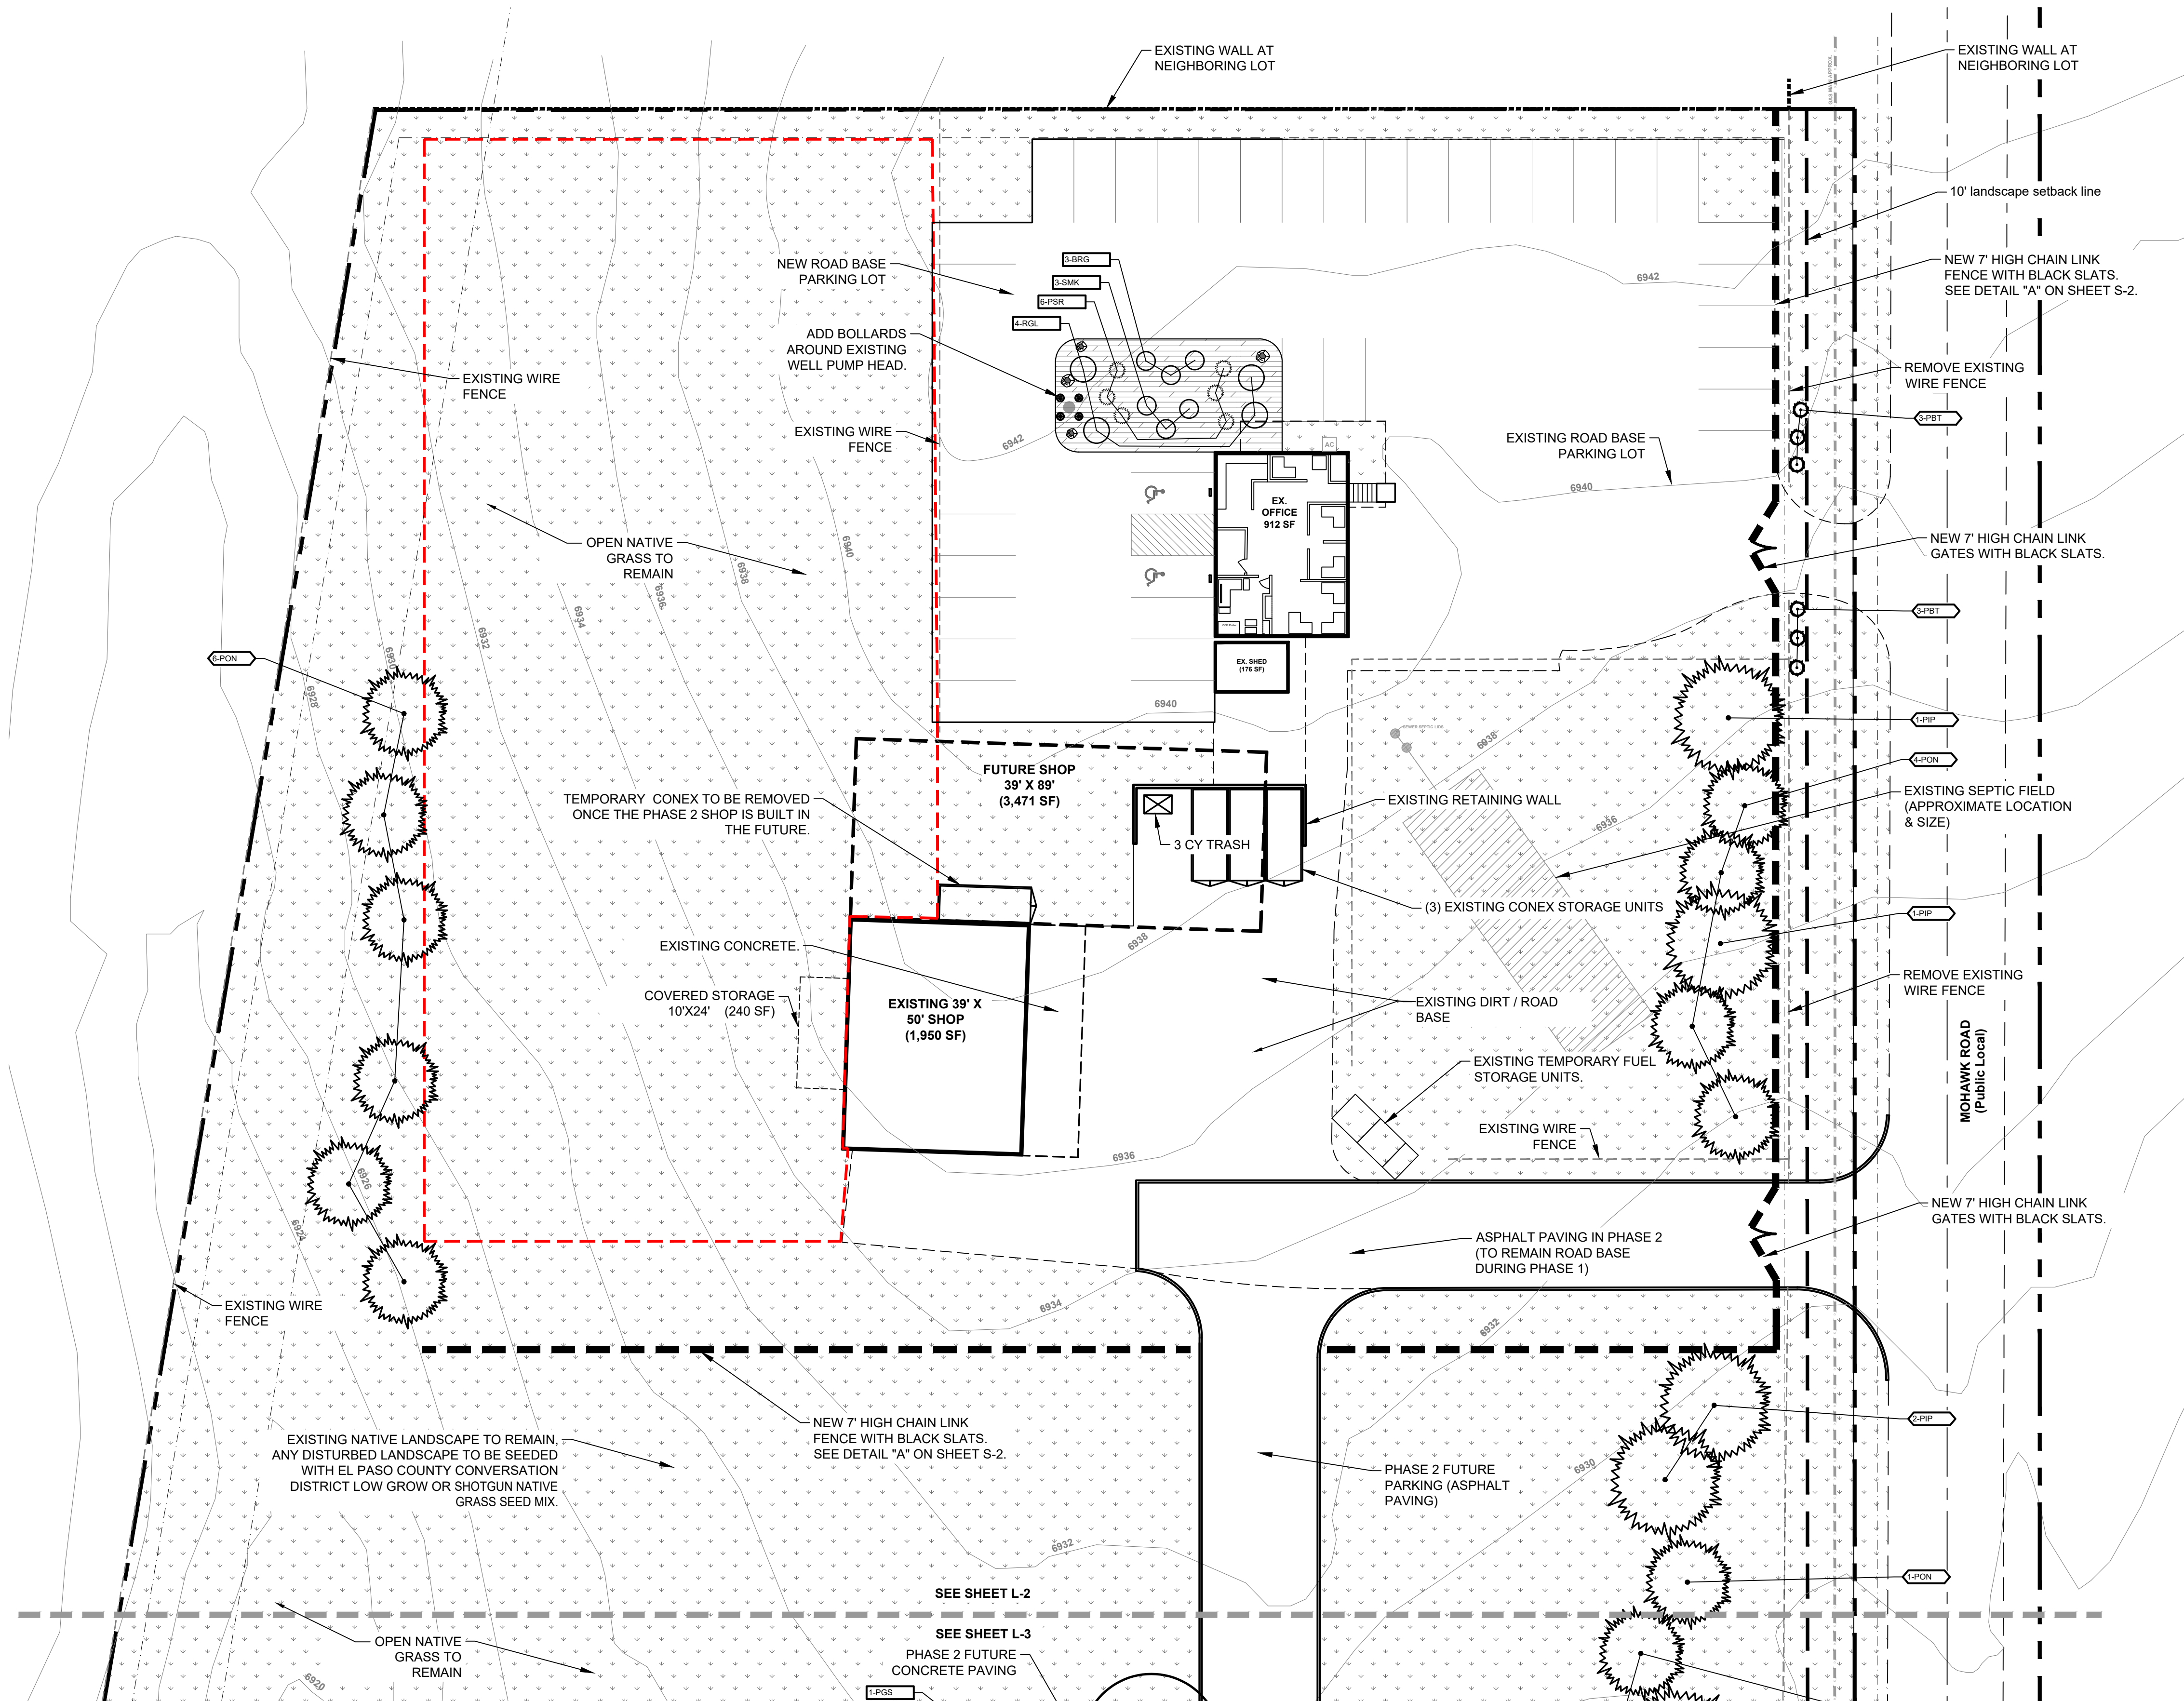

PCD File No. VA265

ABBR.	QTY.	BOTANICAL NAME	COMMON NAME	SIZE	NOTES
DECIDUOUS TREES					
ABM	3	Acer x freemanii 'Autumn Blaze'	Maple, Autumn Blaze	2"	Z=4, 6.5K,S,SIG
CCH	2	Crataegus crus-galli 'Inermis'	Hawthorn, Cockspur (Thornless)	2"	R,DE,F,Z=4, 8.5K,A,D,SIG
GSH	1	Gleditsia triacanthos 'Skyline'	Honeylocust, Skyline	2"	R,DE,F,Z=4, 6.5K,A,S,SIG
MAR	2	Malus 'Radiant'	Crab, Radiant	2"	F,Z=3, 8.5K,S,SIG
MSS	2	Malus 'Spring Snow'	Crabapple, Spring Snow	2"	F,Z=4, 8.5K,S,SIG
EVERGREEN TREES					
PBT	6	Picea pungens fastigata wells 'Blue Totem'	Spruce, Blue Totem	8'	R,DE,Z=3,S,SIG
PIP	8	Picea pungens	Spruce, Colorado Blue	8'	R,DE,Z=3, 10K,S,SIG
PON	22	Pinus ponderosa	Pine, Ponderosa	6'	R,DE,Z=3, 9.5K,D,SIG
DECIDUOUS SHRUBS					
BRG	9	Berberis thunbergii 'Rose Glow'	Barberry, Rosy Glow	5 Gal	R,DE,Z=4, 7K,A,SIG
PGD	9	Physocarpus opulifolius 'Darts Gold'	Ninebark, Darts Gold	5 Gal	7.5K,A,SIG
POA	9	Potentilla fruticosa 'Abbotswood'	Potentilla, Abbotswood	5 Gal	R,DE,F,Z=2, 10K,S,SIG
RGL	13	Rhus aromatica 'Gro-low'	Sumac, Gro-Low	5 Gal	DE,Z=3, 8.5K,A,D,SIG
SMK	11	Syringa meyeri patula 'Miss Kim'	Lilac, Miss Kim	5 Gal	R,DE,Z=3, 8.5K,A,SIG
EVERGREEN SHRUBS					
PGS	9	Picea pungens 'Glauca Globosa'	Spruce, Globe Blue	5 Gal	Z=2, 10K,S,SIG
ORNAMENTAL GRASSES					
CAA	48	Calamagrostis x acutiflora 'Karl Foerster'	Feather Reed Grass	2 Gal	R,DE,Z=3, 6.5K,A,SIG
PSR	19	Panicum virgatum 'Rebraun'	Switch grass 'Rebraun'	2 Gal	R,DE,Z=5, 7K,D,SIG
PERENNIALS					
PER	33	Selected Perennials To Be Determined from this list: Blanket Flower, Coreopsis, Columbine, Gazania, Phlox, Yarrow, Snow-in-spring, Coneflower, Hosta, Lavender, Shasta Daisy, Penstemon, Black eyed Susan, Salvia & Sedum.			1 Gal



SUNFLOWER
LANDSCAPES

LANDSCAPE ARCHITECTURE & IRRIGATION DESIGN
RESIDENTIAL & COMMERCIAL LANDSCAPE INSTALLATION

1000 W. 10TH AVE. SUITE 100
COLORADO SPRINGS, CO 80906
719.637.0313

[illegible]

SUNFLOWER LANDSCAPES

OFFICE / YARD
7620 MOHAWK ROAD
COLORADO SPRINGS, CO

JOB NUMBER
2790-0326

DATE 7/7/2026

DRAWN BY ME


DRAWING DESCRIPTION

PRELIMINARY LANDSCAPE PLAN

SHEET #

L-3

© 2023 BY SUNFLOWER LANDSCAPES • ALL RIGHTS RESERVED

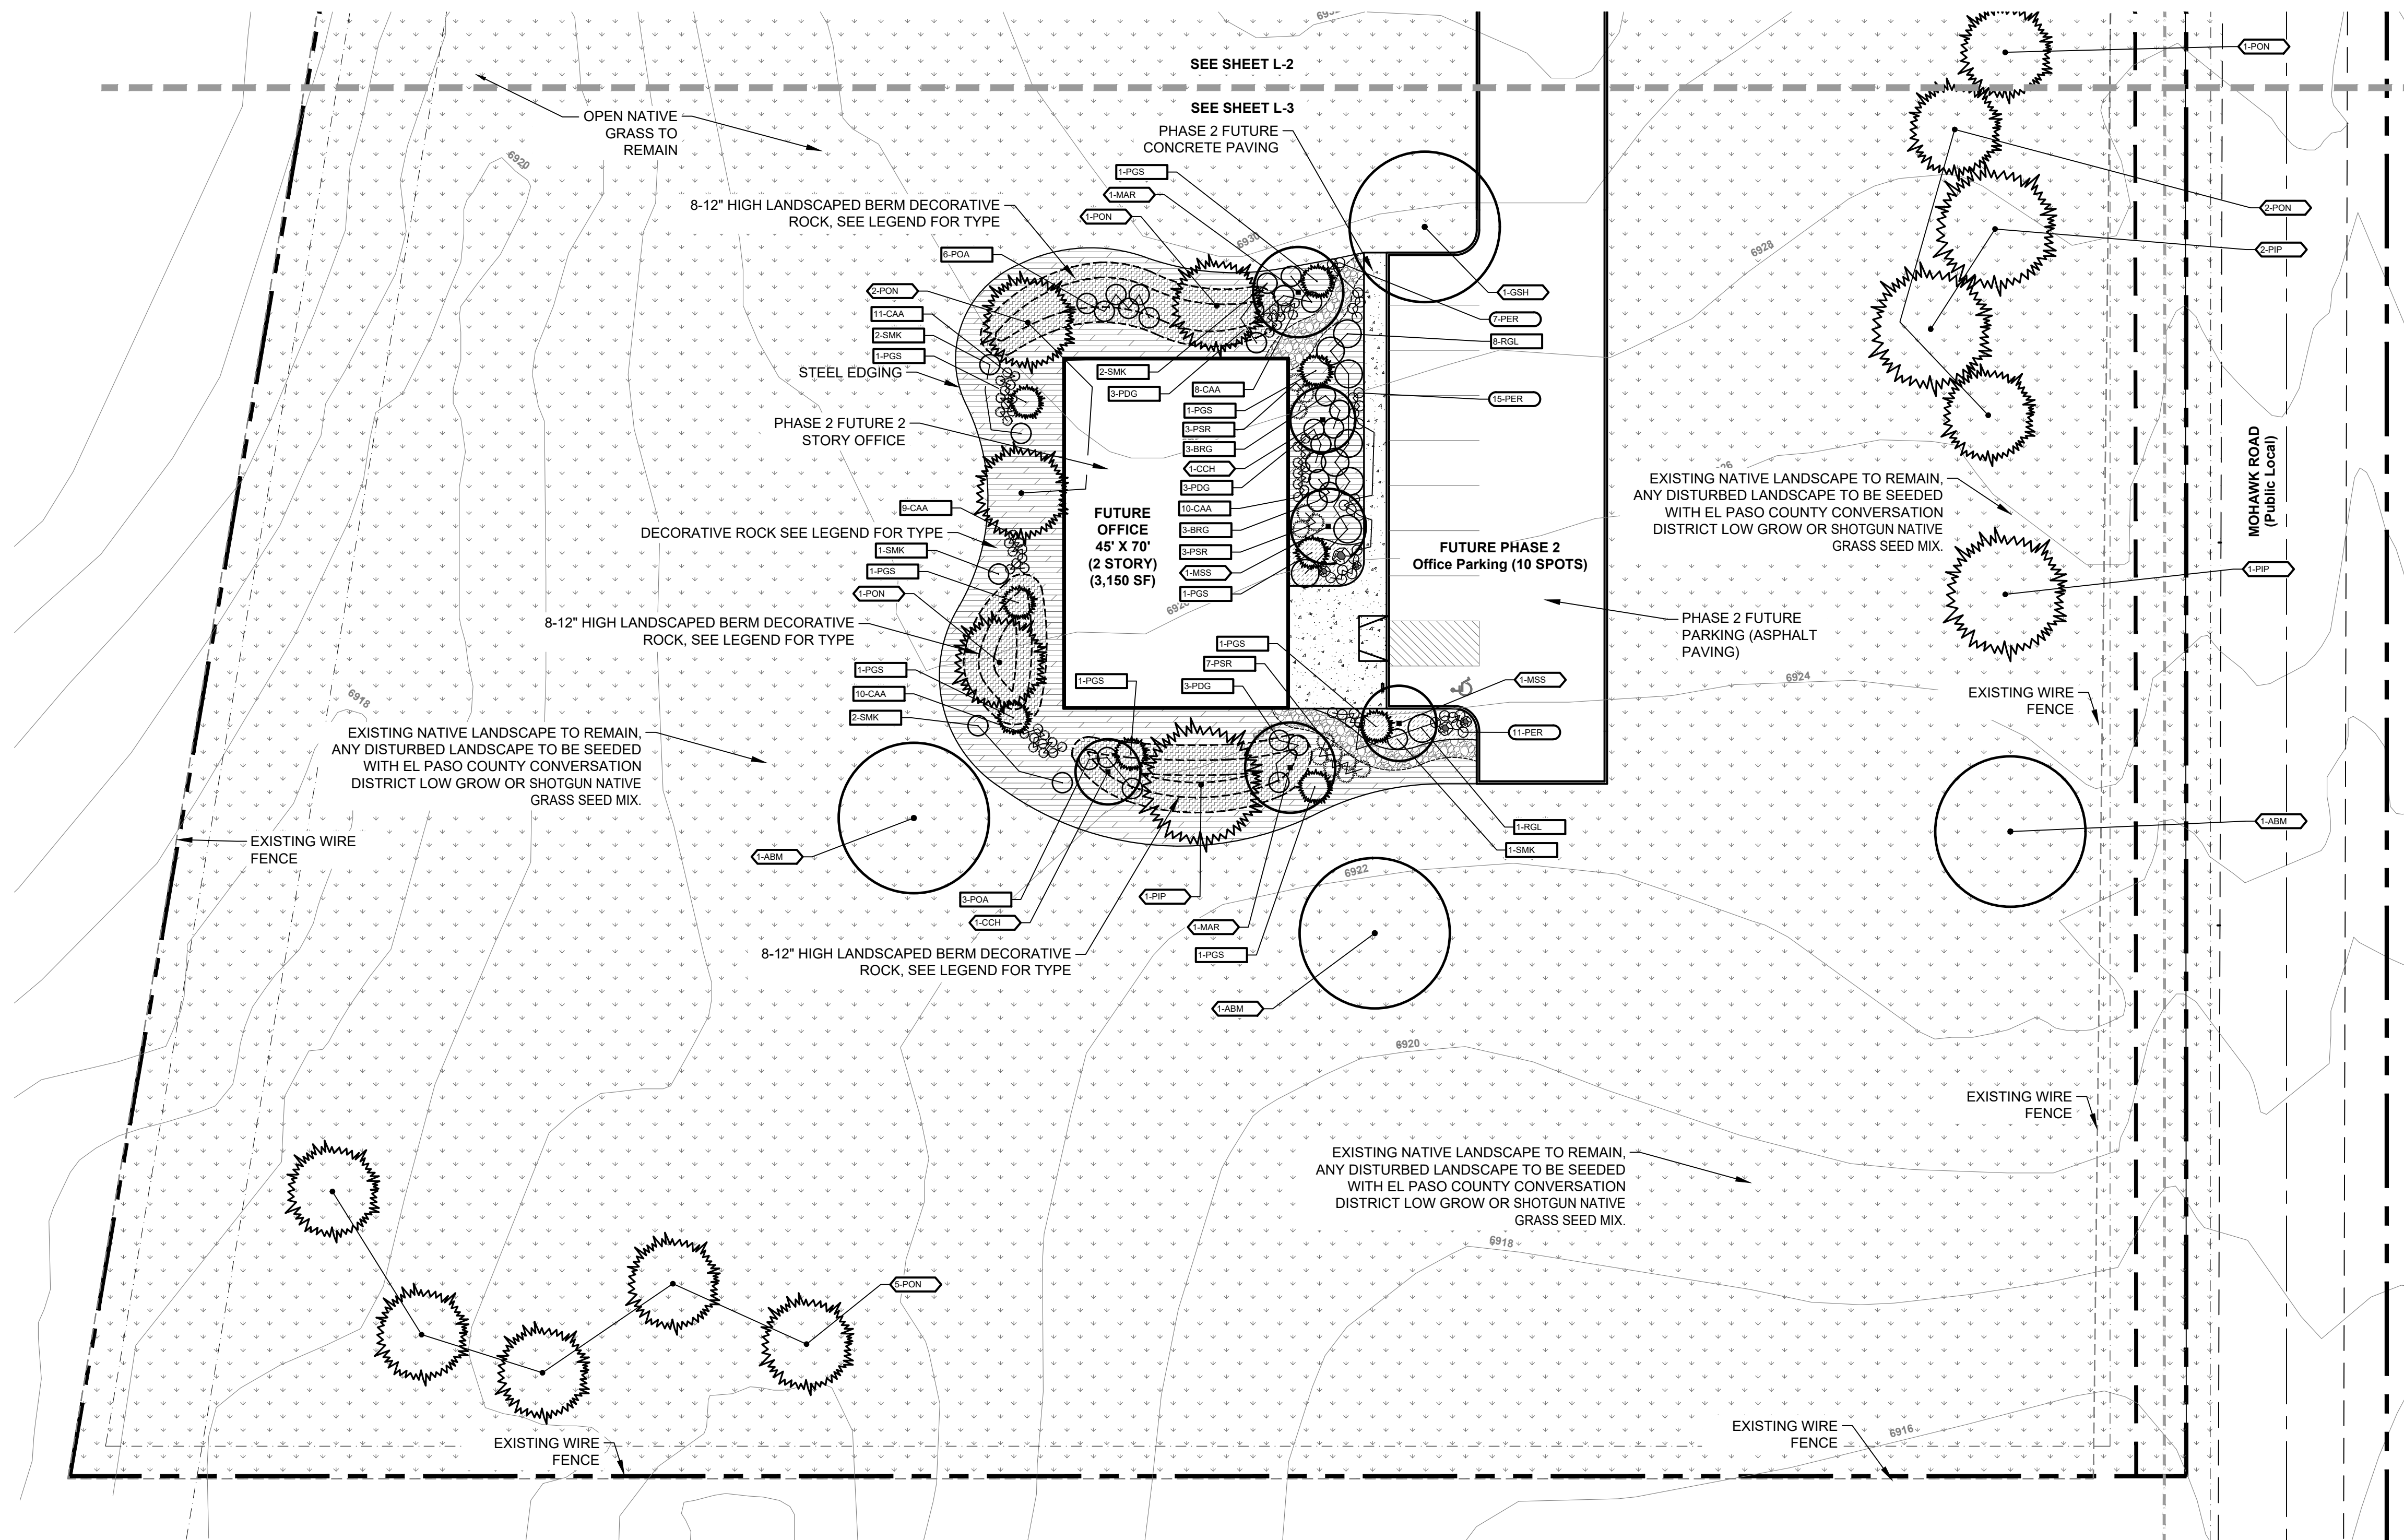

PCD File No. VA265

