
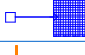




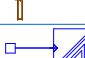


Luminaire Schedule							
Symbol	Qty	Label	Arrangement	LMF	Lum. Lumens	Lum. Watts	Part Number
	8	T1	SINGLE	1.000	N.A.	30	RS-30WLED-DO-xx-120
	4	SF1	SINGLE	1.000	17291	130	OSQ-A-NM-4ME-K-57K-UL-xx
	20	LFL8	LFL 8FT	1.000	N.A.	70	LFL-A-8-DO-UL-SV-53K-SA
	2	LFL4	SINGLE	1.000	N.A.	35	LFL-A-4-DO-UL-SV-53K-SA
	2	F10	WALL MOUNT	1.000	2490	19	XSPW-B-WM-3ME-2L-57K-UL-BZ
	4	F1	SINGLE	1.000	4584	66	FLD-OL-SN-D2-14-E-UL-SV-700
	1	SF1-alt wBLS	SINGLE	1.000	8950	86	OSQ-A-NM-4ME-B-57K-UL-xx w_OSQ-BLSLF

Calculation Summary (Footcandles calculated using initial lumens @25°C)						
Label	Units	Avg	Max	Min	Avg/Min	Max/Min
West Property Line	Fc	0.04	0.1	0.0	N.A.	N.A.
Pavement	Fc	2.17	8.1	0.0	N.A.	N.A.
Off Pavement	Fc	0.50	6.3	0.0	N.A.	N.A.

FIXTURE MOUNTING HEIGHTS:  
POLE MOUNTED - 18' AFG (16' POLE + 2' BASE)  
POLE MOUNTED - 15' AFG (13' POLE + 2' BASE)  
CANOPY - 12' AFG

ADDITIONAL EQUIPMENT REQUIRED:  
(5) CL-SSP-4011-16-D5-xx (16' x 4" SQUARE POLE, 3@90° MOUNT)  
(1) CL-SSP-4011-13-D5-xx (13' x 4" SQUARE POLE, 3@90° MOUNT)  
PROPOSED POLES MEET 120MPH SUSTAINED WIND LOADS  
(6) OSQ-DAXX DIRECT ARM MOUNT

\*\*\*CUSTOMER TO VERIFY MOUNTING, VOLTAGE, AND COLOR  
PRIOR TO PLACING ORDER

Canopy lights are not shown on the layout.

Canopy lights are downward facing and should not be  
cause of glare due to angle and degree of canopy sloping.

