


CURVE TABLE

CURVE	LENGTH	RADIUS
C3	89.77	155.00
C4	187.26	589.00
C5	7.47	3.00
C6	94.25	75.00
C7	244.83	31.00
C8	169.83	50.00
C9	343.25	100.00
C10	175.41	180.00
C12	56.11	160.00
C13	264.52	52.100
C14	248.05	69.71
C15	153.80	89.77

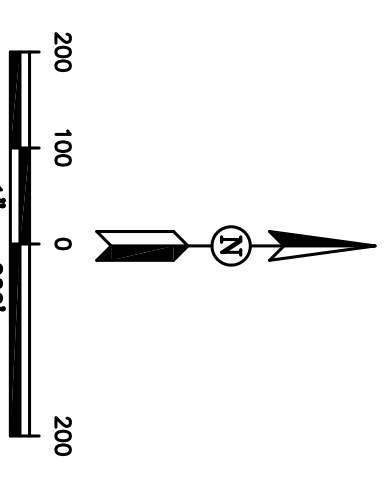

CLIENT: MONUMENT RIDGE EAST LLC	COUNTY: EL PASO
MUNICIPALITY: A PORTION OF SECTION 2 TOWNSHIP 11 SOUTH RANGE 67 WEST, 6TH PM	
BEAR CREEK SURVEYING INC. 95 South Bear Creek Road, Bayfield, CO 81222 P.O. Box 2015, Bayfield, CO 81222 PH(970)884-5089	
PROJECT #: 21-014	DRAFTED BY: BJS Sheet 2 of 2
	CHECKED BY: BJS