


PROPOSED SIGN

remove this page

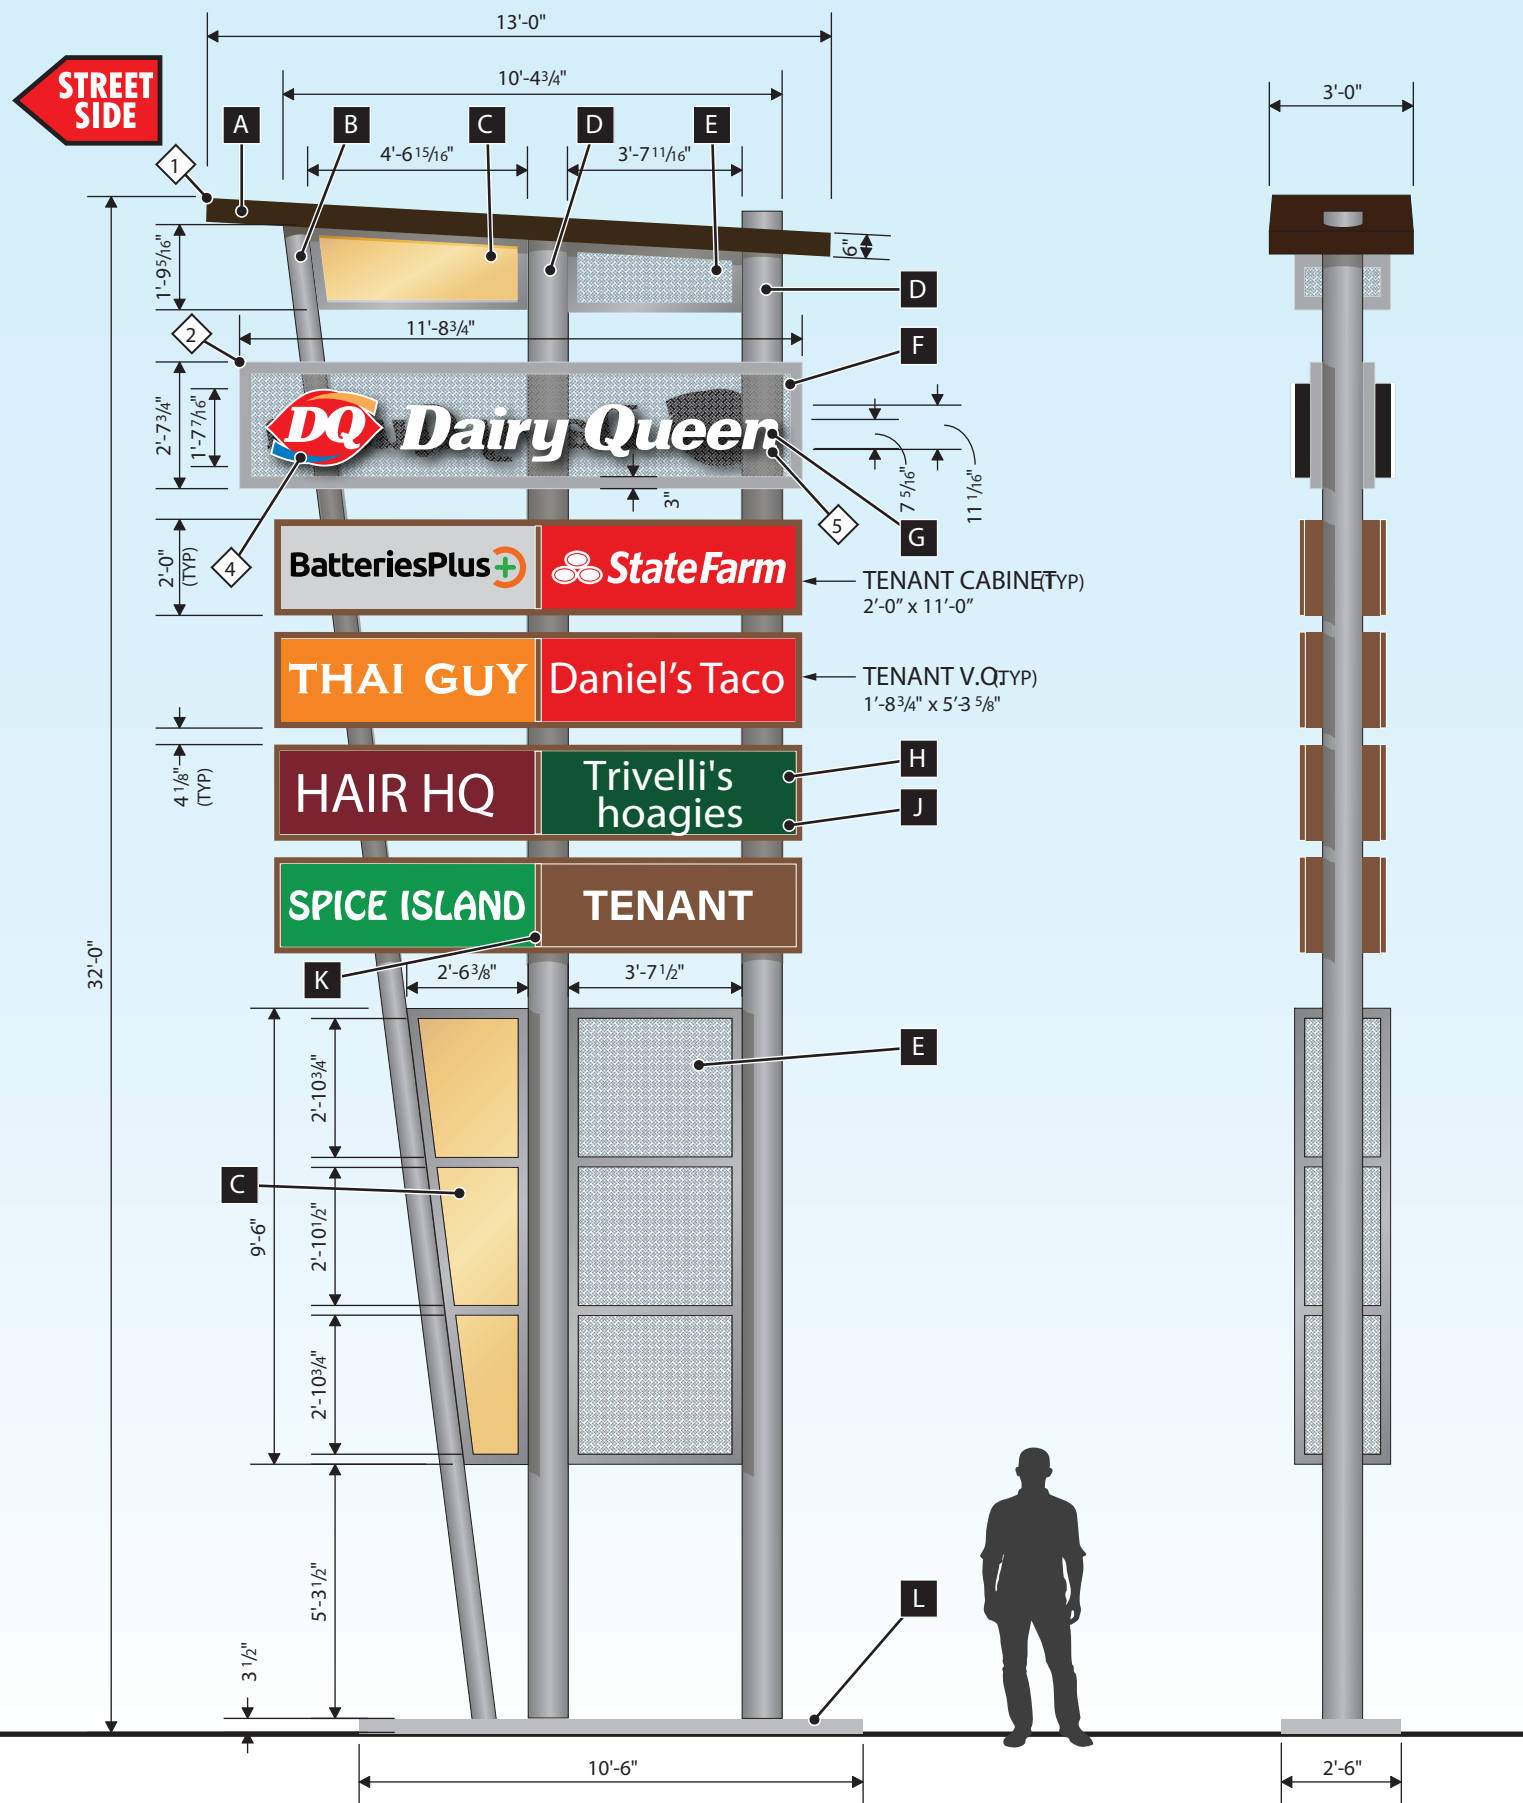

1 MULTI-TENANT PYLON - D/F, INTERNALLY ILLUMINATED: 3/8" = 1'-0"
QUANTITY: 1 MANUFACTURE & INSTALL

1.2 SIDE VIEW

SCOPE OF WORK:

MANUFACTURE & INSTALL (1) DOUBLE-SIDE MULTI-TENANT PYLON. ANCHOR TENANT TO BE PAN CHANNEL LETTERS ON A PERF BACKER. ALL OTHER TENANT TO BE ROUT OUT & BACK UP COPY.

REMOVE & DISPOSE EXISTING PYLON.

PERMITTING SIGN AREA: 118.85ft²

FINAL ELECTRICAL CONNECTION BY:

FABRICATION SPECIFICATIONS

A	TOPPER	MATERIAL	STEEL (ALUMINUM SKIN)
		TYPE	SQUARE TUBE
		SIZE	2"x 6" / ENGINEERING TO DETERMINE
		PAINT	DARK BROWN / SEE COLOR KEY
		FINISH	SEMI-GLOSS
B	STRUCTURE	MATERIAL	STEEL
		TYPE	PIPE
		SIZE	6"
		PAINT	SILVER / SEE COLOR KEY
		FINISH	SEMI-GLOSS
C	CABINET	MATERIAL	ALUMINUM
		PAINT	SILVER / SEE COLOR KEY
		FINISH	SEMI-GLOSS
		LIGHTING	LED (RGB)
	RETAINER	TYPE	ALUMINUM
		SIZE	2 1/2" x 2 1/2"
		PAINT	SILVER / SEE COLOR KEY
		FINISH	SEMI-GLOSS
	FACE	MATERIAL	ACRYLIC
		COLOR	#2406 (LIGHT DIFFUSING)
D	STRUCTURE	MATERIAL	STEEL
		TYPE	PIPE
		SIZE	10"
		PAINT	SILVER / SEE COLOR KEY
		FINISH	SEMI-GLOSS
E	CABINET	MATERIAL	ALUMINUM
		PAINT	SILVER / SEE COLOR KEY
		FINISH	SEMI-GLOSS
		LIGHTING	NONE
	RETAINER	TYPE	ALUMINUM
		SIZE	2 1/2" x 2 1/2"
		PAINT	SILVER / SEE COLOR KEY
		FINISH	SEMI-GLOSS
	FACE	TYPE	PERFORATED ALUMINUM
		THICKNESS	.063"
		HOLES	1/4" DIAMETER
		SPACING	5/16" STAGGERED
		PAINT	SILVER / SEE COLOR KEY (PAINT BOTH SIDE - FRONT & BACK)
		FINISH	SILVER / SEE COLOR KEY
		ATTACHMENT	WELD TO BACKSIDE OF FRAME
F	PANEL	MATERIAL	ALUMINUM
		THICKNESS	3"x 3" SQUARE TUBE
		PAINT	SILVER / SEE COLOR KEY
		FINISH	SEMI-GLOSS
	FACE	TYPE	PERFORATED ALUMINUM
		THICKNESS	.063"
		HOLES	1/4" DIAMETER
		SPACING	5/16" STAGGERED
		PAINT	SILVER / SEE COLOR KEY (PAINT BOTH SIDE - FRONT & BACK)
		FINISH	SILVER / SEE COLOR KEY
		ATTACHMENT	WELD TO BACKSIDE OF FRAME
G	PANCHANNEL	LIGHT	LED
		COLOR	WHITE LED (5000k)
	FACE	MATERIAL	ACRYLIC
		COLOR	WHITE #7328
	VINYL	LAYER	1st SURFACE
		COLOR	DIGITAL PRINT
	RETAINER	TYPE	TRIMCAP
		SIZE	1"
		COLOR/PAINT	PRE-PAINTED WHITE
	RETURN	DEPTH	5"
		PAINT	PRE-PAINTED BLACK

FABRICATION SPECS CONTINUED

H	CABINET	PRODUCT	STANDARD EXTRUSION
		SIGN BODY	2PART SINGLE FACE
		DEPTH	6"
		LIGHTING	LED
		PAINT	BROWN / SEE COLOR KEY
		FINISH	SEMI-GLOSS
	RETAINER	TYPE	2PART RETAINER
		SIZE	1 5/8" x 1 5/8"
J	FACE	MATERIAL	ACRYLIC
		COLOR	WHITE #7328
	VINYL	LAYER	1st SURFACE
		COLOR	SEE COLOR KEY
K	DIVIDER BAR	TYPE	STANDARD DIVIDER
		SIZE	1 1/2"
		PAINT	BROWN / SEE COLOR KEY
		FINISH	SEMI-GLOSS
L	MOW STRIP	TYPE	CONCRETE
		SIZE	3 1/2"
		COLOR	NATURAL (GREY)

COLOR KEY

1	PAINT	SHERWIN WILLIAMS T.B.D.
2	PAINT	SHERWIN WILLIAMS # EZ1100
3	PAINT	SHERWIN WILLIAMS T.B.D.
4	VINYL	DIGITAL PRINT
5	ACRYLIC	WHITE #7328
6	VINYL	3M #363051 SILVER GRAY BACKGROUND: STATE FARM / DANIEL'S TACO
7	VINYL	3M #363022 BLACK BACKGROUND: BATTERIES+BULBS
8	VINYL	3M #363084 TANGERINE BACKGROUND: THAI GUY
9	VINYL	3M #363049 BURGUNDY BACKGROUND: HAIR HQ
10	VINYL	3M #363076 HOLLY GREEN BACKGROUND: TRIVELLI'S
11	VINYL	3M #3630156 VIVID GREEN BACKGROUND: SPICE ISLAND
12	VINYL	3M #3635222 BLACK PERFORATED VINYL TENANT COPY: BATTERIES+BULBS

NOTE: UNLESS OTHERWISE NOTED, THE COLORS DEPICTED ON THIS RENDERING MAY NOT MATCH ACTUAL COLORS ON FINISHED DISPLAY. PLEASE REFER TO COLOR-CALLOUTS AND THEIR APPROVED VENDOR SPECIFIED SAMPLES FOR APPROVED COLOR SPECIFICATIONS

YESCO
Denver Region

Denver
11220 E. 53rd Avenue, Suite 30
Denver, CO 80239
303-375-9933

Colorado Springs
5011 List Drive
Colorado Springs, CO 80919
719-385-0103

This drawing was created to assist you in visualizing our proposal. The original ideas herein are the property of YESCO. Permission to copy or revise this drawing can only be obtained through a written agreement with YESCO.

© 2016 YESCO LLC
All rights reserved
www.yesco.com

CLIENT: SPACE VILLAGE

ADDRESS: 6809-6829 SPACE VILLAGE A

CITY / STATE / ZIP: COLORADO SPRINGS, CO

ACCOUNT EXECUTIVE: STEVE HEIECK

DESIGNER: BRIAN CRIPPIN

ORIGINAL DATE: 01.11.2018

CUSTOMER APPROVAL

Client Signature / Date

Landlord Signature / Date

ELECTRICAL NOTE

NOTE: UNLESS OTHERWISE NOTED, ELECTRICAL RUNS OR FINAL ELECTRICAL CONNECTION CHARGES ARE NOT INCLUDED. ILLUMINATED DISPLAYS WILL BE WIRED FOR 120 VOLT POWER UNLESS OTHERWISE INDICATED.

IF VOLTAGE IS NOT 120 PLEASE INDICATE YOUR VOLTAGE HERE

VOLTS AMPS

UL NOTE

YESCO IS A UL LISTED SIGN MANUFACTURER

THIS SIGN IS INTENDED TO BE INSTALLED IN ACCORDANCE WITH THE REQUIREMENTS OF ARTICLE 600 OF THE NATIONAL ELECTRICAL CODE AND / OR OTHER APPLICABLE LOCAL CODES. THIS INCLUDES PROPER GROUNDING AND BONDING OF THE SIGN.

REVISIONS

DATE	REVISION	DESIGNER
01/17/18	reduce pylon / revise tenants	bc
01/22/18	add tenant / show existing pylon at relative scale	bc
02/12/19	value engineer pylon design	bc
02/19/19	change to 10" square tube	bc
10/03/19	2 new concepts	bc
12/14/20	new concept	bc
12.17.20	fulls specs	bc
12.29.20	corrected pipe size	bc
01.06.21	show tenants / change cabinets to signcomp	bc
01.19.21	re-order tenant panels	bc
01.21.21	update batteries plus logo	bc
01.21.21	no change	bc
01.27.21	update batteries plus tenant panel	bc
02.11.21	no change	bc


DESIGN NUMBER: ART11164 R14

PAGE 1 OF 3

EXISTING SIGN



1.3 EXISTING PYLON

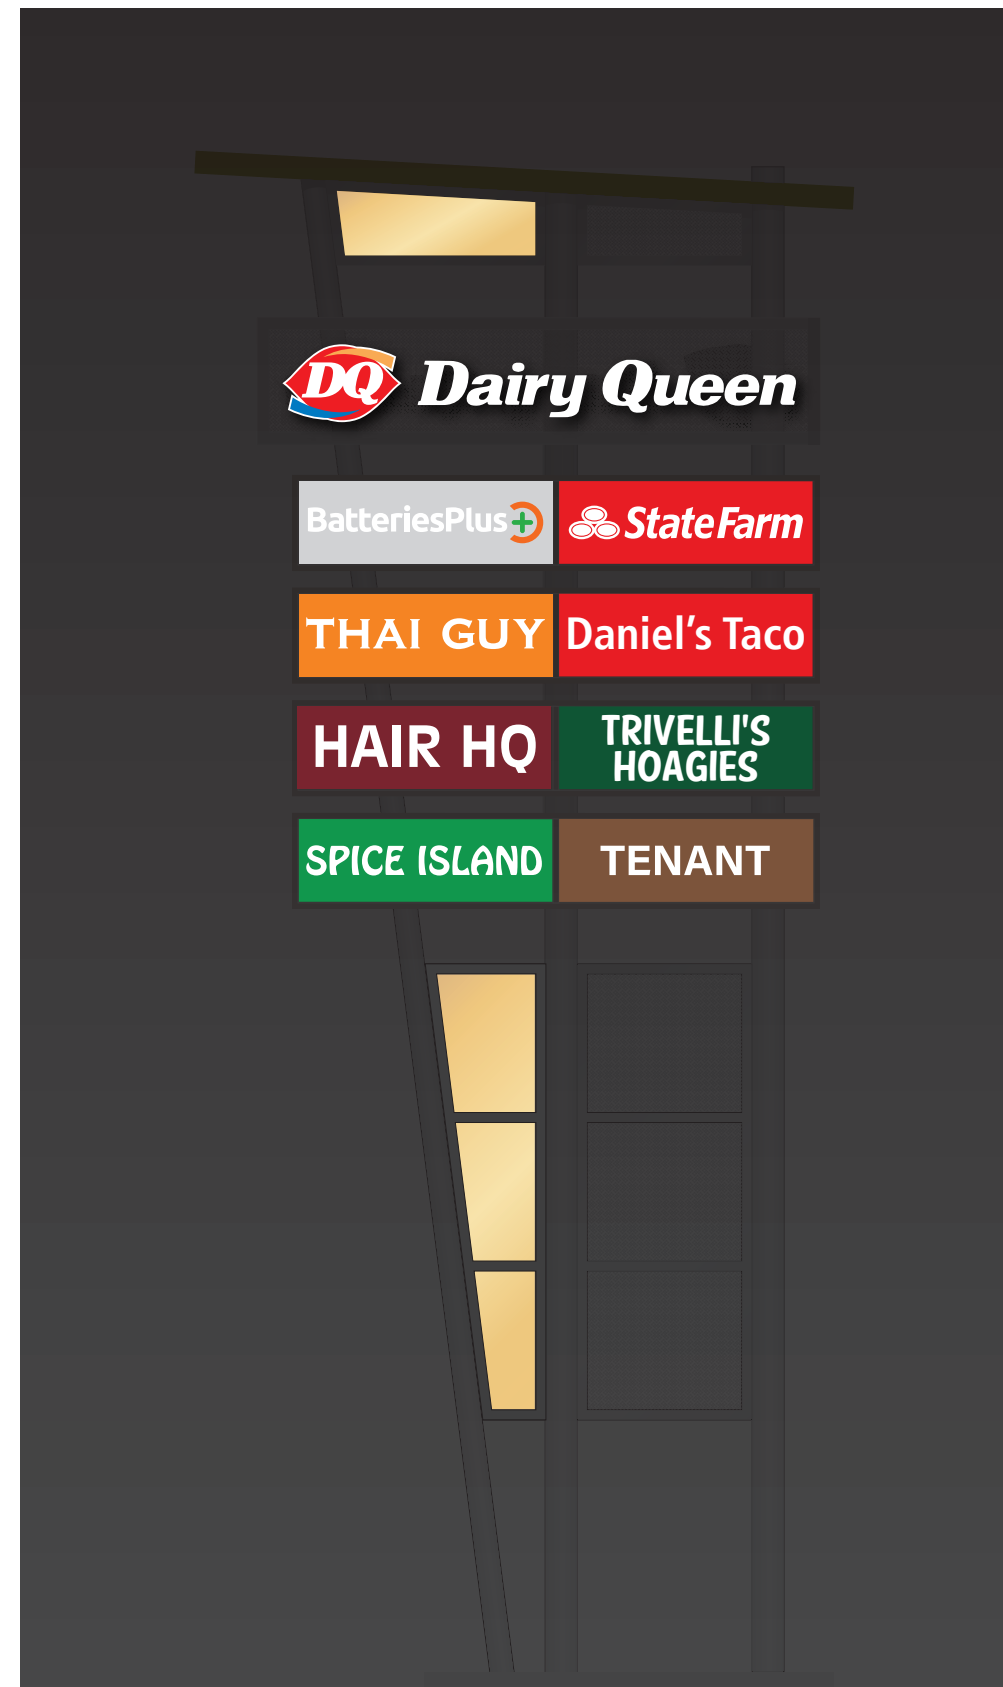

1.4 CONCEPTUAL NIGHTVIEW

YESCO
Denver Region

Denver
11220 E. 53rd Avenue, Suite 300
Denver, CO 80239
303-375-9933

Colorado Springs
5011 List Drive
Colorado Springs, CO 80919
719-385-0103

This drawing was created to assist you in visualizing our proposal. The original ideas herein are the property of YESCO. Permission to copy or revise this drawing can only be obtained thru a written agreement with YESCO.

© 2018 YESCO LLC
All rights reserved

www.yesco.com

CLIENT:
SPACE VILLAGE

ADDRESS:
6809-6829 SPACE VILLAGE AVE.

CITY / STATE / ZIP:
COLORADO SPRINGS, CO

ACCOUNT EXECUTIVE:
STEVE HEIECK

DESIGNER:
BRIAN CRIPPIN

ORIGINAL DATE:
01.11.2018

CUSTOMER APPROVAL

Client Signature / Date

Landlord Signature / Date

ELECTRICAL NOTE

NOTE: UNLESS OTHERWISE NOTED, ELECTRICAL RUNS OR FINAL ELECTRICAL CONNECTION CHARGES ARE NOT INCLUDED. ILLUMINATED DISPLAYS WILL BE WIRED FOR 120 VOLT POWER UNLESS OTHERWISE INDICATED.

IF VOLTAGE IS NOT 120 PLEASE INDICATE YOUR VOLTAGE HERE

-	-	-	-	-	-
VOLTS			AMPS		

UL NOTE

UL YESCO IS A UL LISTED SIGN MANUFACTURER

THIS SIGN IS INTENDED TO BE INSTALLED IN ACCORDANCE WITH THE REQUIREMENTS OF ARTICLE 600 OF THE NATIONAL ELECTRICAL CODE AND / OR OTHER APPLICABLE LOCAL CODES. THIS INCLUDES PROPER GROUNDING AND BONDING OF THE SIGN.

REVISIONS

DATE	REVISION	DESIGNER
01/17/18	reduce pylon / revise tenants	bc
01/22/18	add tenant / show existing pylon at relative scale	bc
02/12/19	value engineer pylon design	bc
02/19/19	change to 10" square tube	bc
10/03/19	2 new concepts	bc
12/14/20	new concept	bc
12.17.20	fulls specs	bc
12.29.20	no change	bc
01.06.21	show tenants on nightview	bc
01.19.21	re-order tenant panels	bc
01.21.21	update batteries plus logo	bc
01.21.21	no change	bc
01.27.21	update batteries plus tenant panel	bc
02.11.21	no change	bc

DESIGN NUMBER:

ART11164 R14

PAGE OF

2 **3**