


LEGEND:
 - Area of additional gravel travelway
 - Existing gravel travelway
 - R.O.W. Boundary // Subd. Boundary

Site Bench Mark: The monument for the center 1/4 corner of section 9. The monument is a 3 inch aluminum cap stamped LS 13830. Elevation— 7527.04

Note: This plan & profile is for concept design only & not to be used for construction. Plan shows only approximate elevations. Owner shall coordinate directly with the contractor as to final location of edges of gravel roadway, elevation of proposed culverts & borrow ditches.

H scale 1"=50'
 V scale 1"=5'

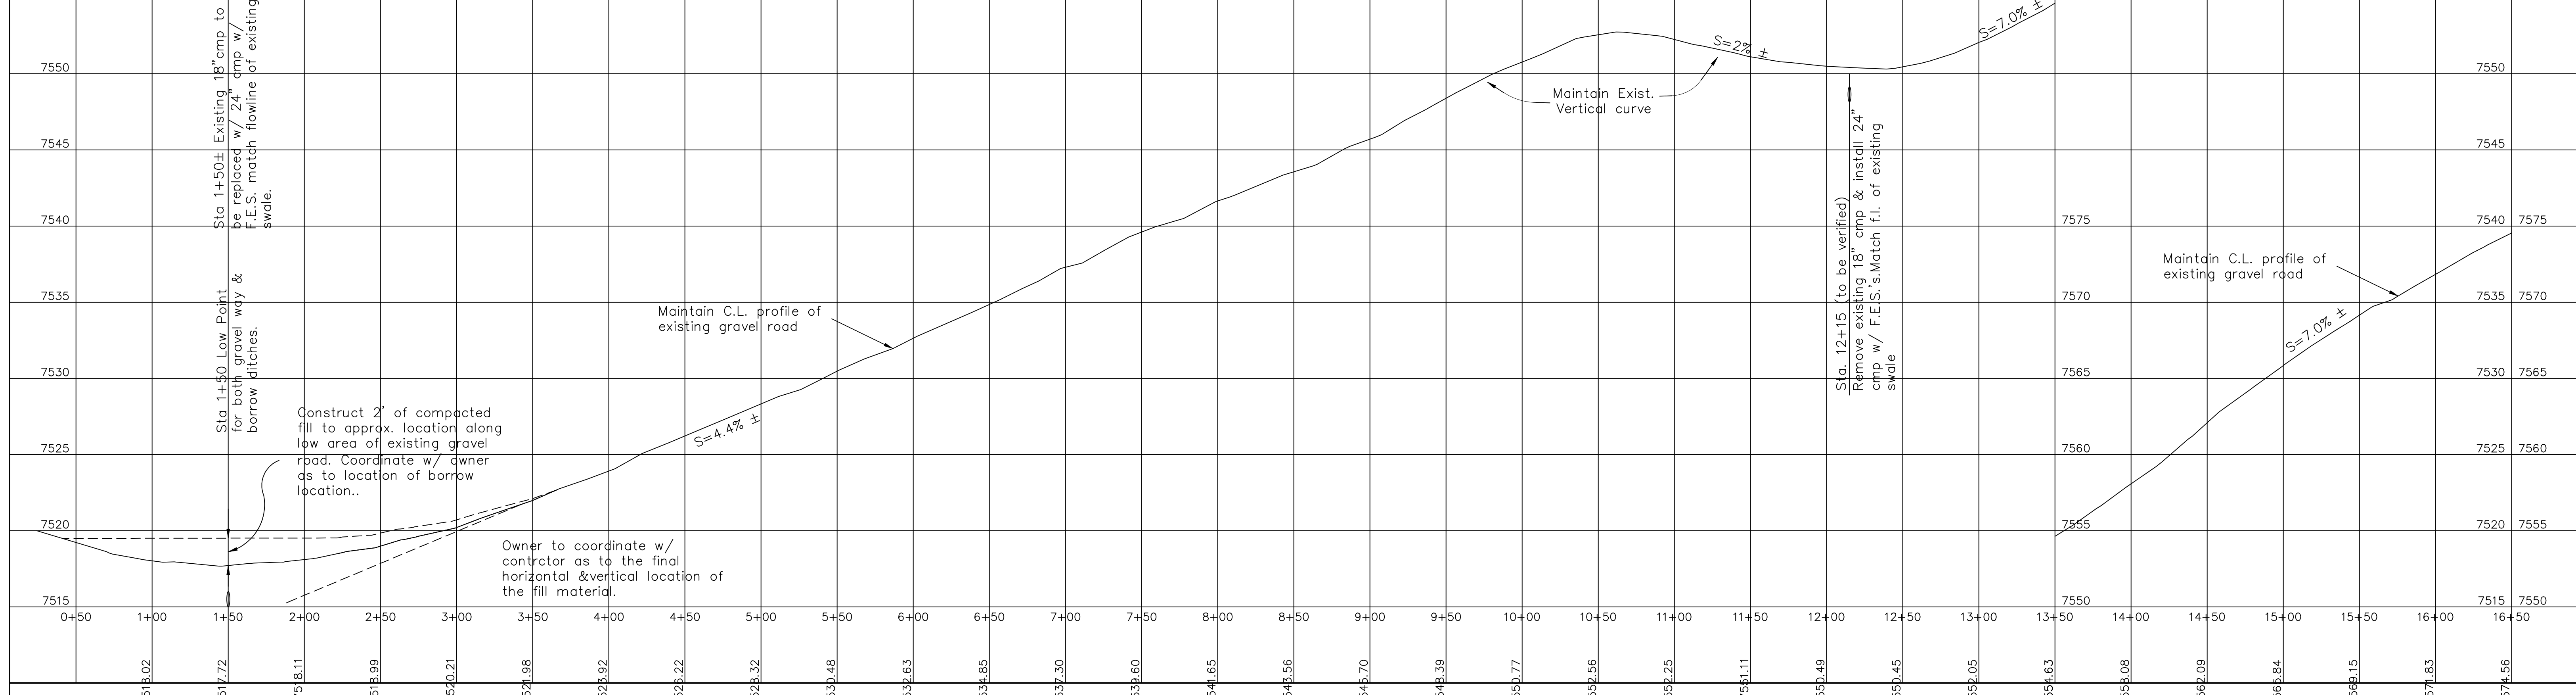



NO.	REVISIONS	BY	DATE	DES	CHK	APPD	DATE
				KCH	JG		
				KCH			
				KCH			

DATE: 6/16/20
 SCALE: Horiz 1"=50', Vert 1"=5'

FOREST HEIGHTS CIRCLE


Roadway Improvements Concept Plan (not for construction)



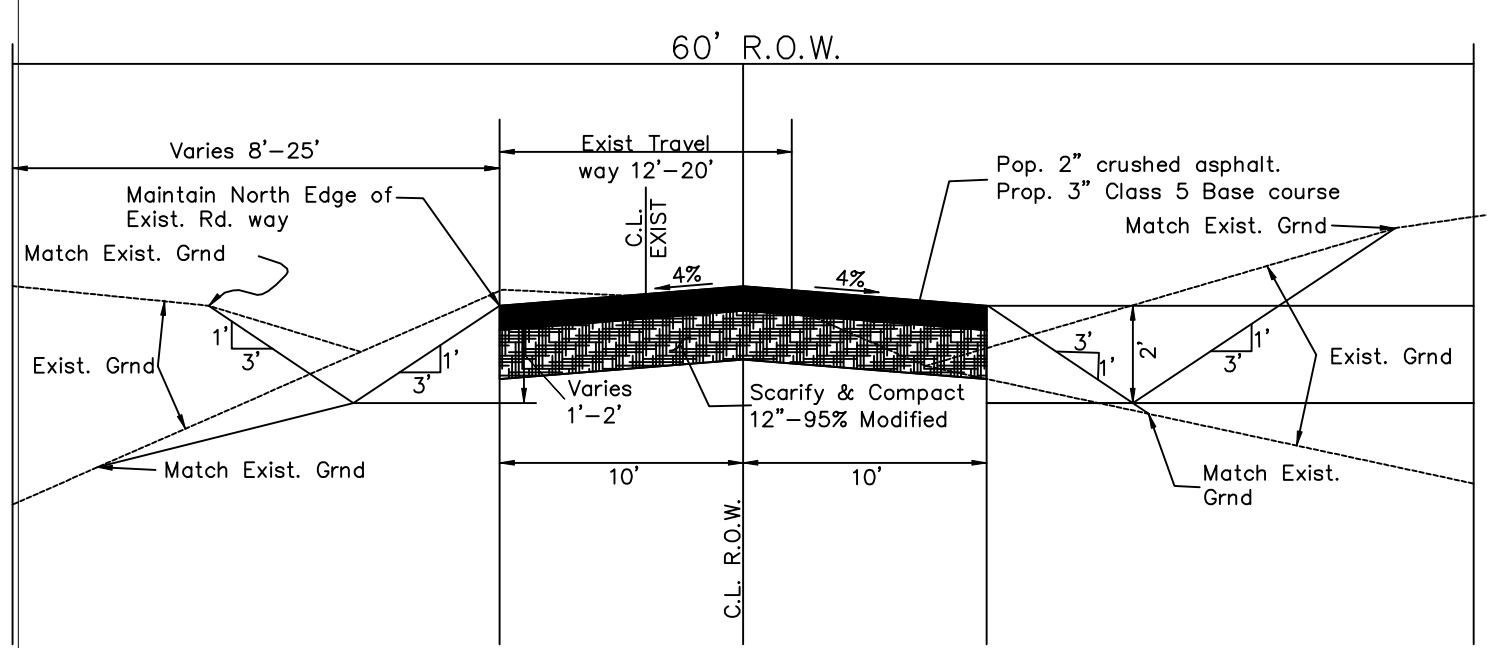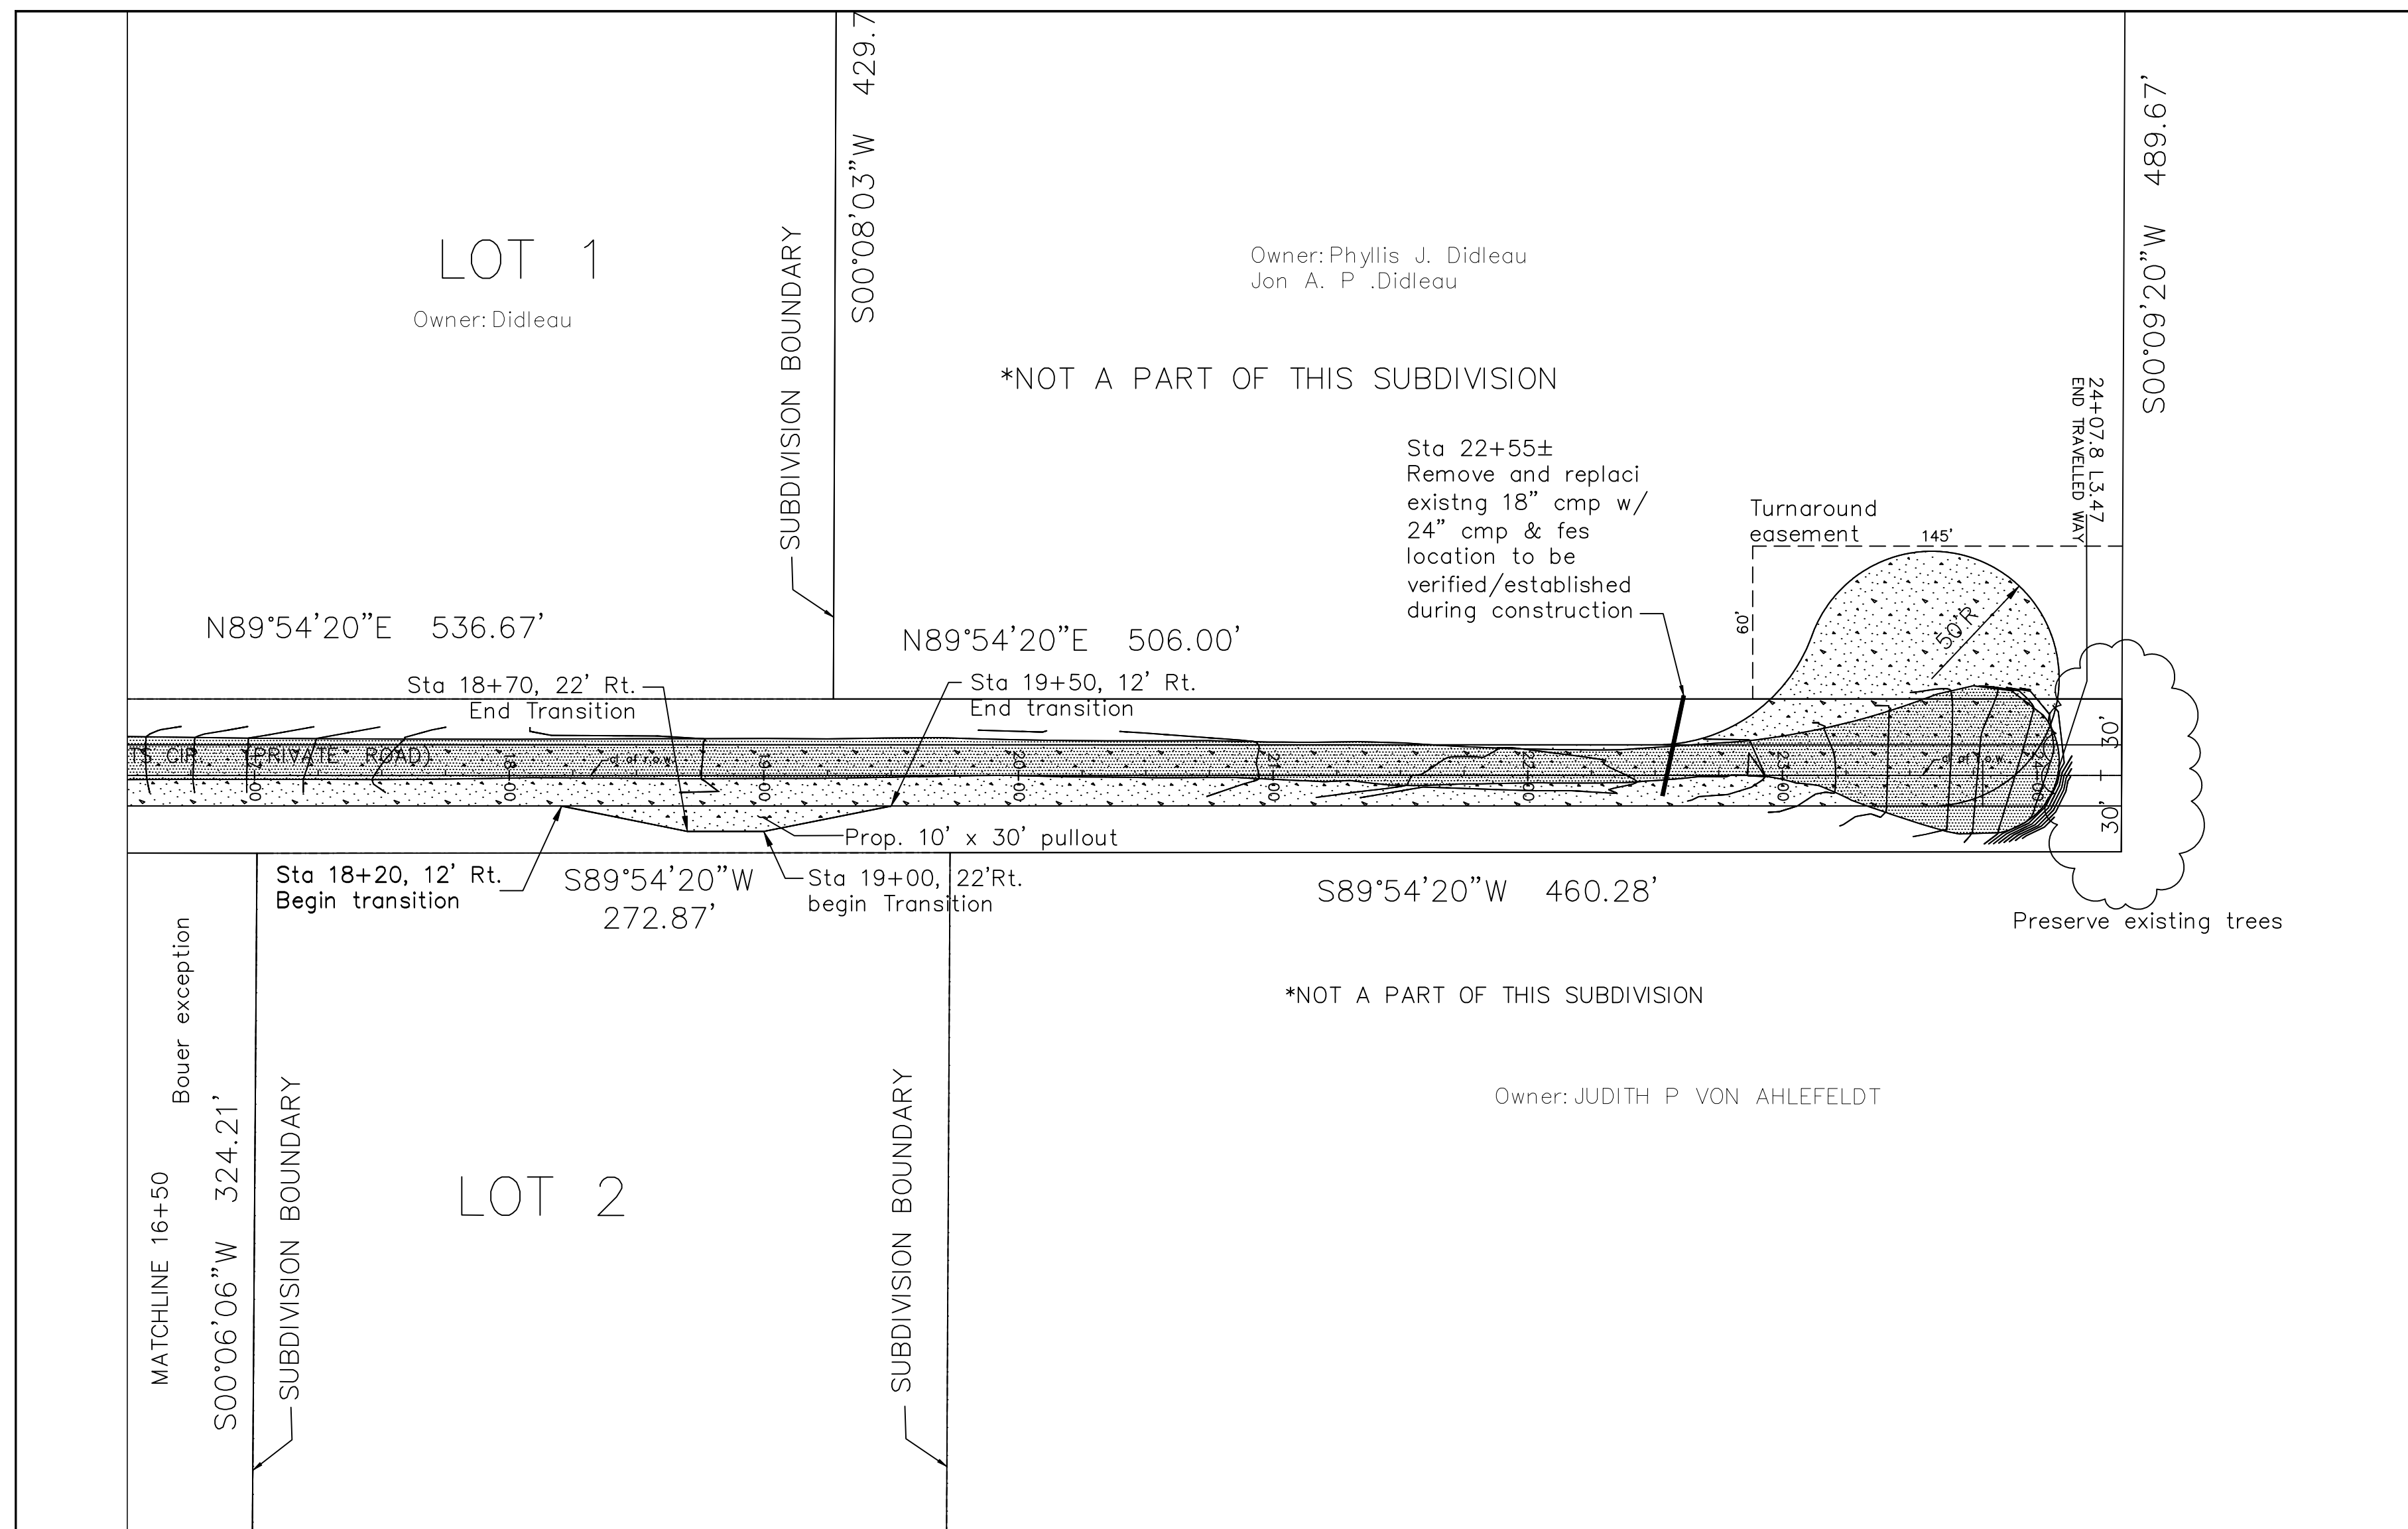


- Notes:
1. C.L. of existing roadway is typically North of C.L. of Right of Way.
 2. C.L. of proposed roadway does not coincide with C.L. of R.O.W. the proposed roadway is set on the north end of the existing gravel drive & Not the C.L. of the R.O.W.
 3. Depth of the borrow to vary between 1' to 2'.

Typical Section
Forest Heights Circle
N.T.S.

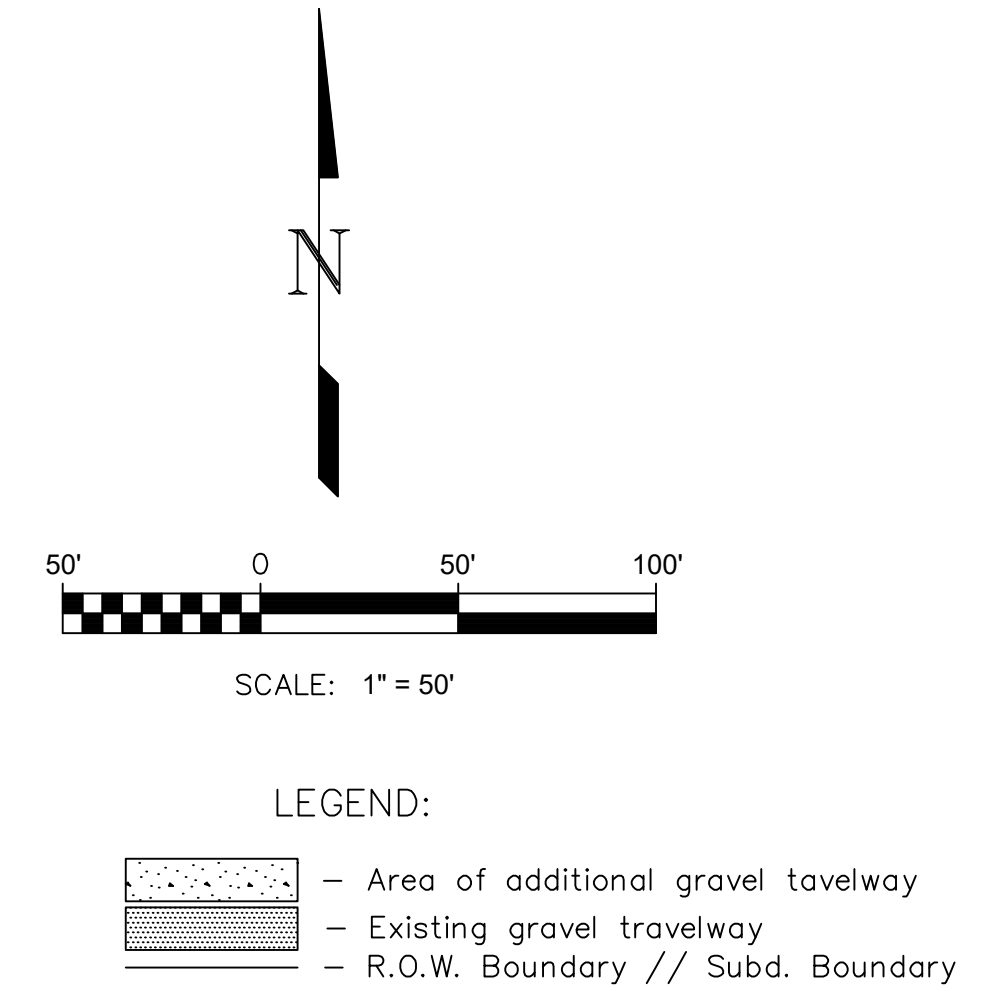

Site Bench Mark: The monument for the center 1/4 corner of section 9. The monument is a 3 inch aluminum cap stamped LS 13830. Elevation= 7527.04

Note: This Plan & profile is for concept design only & not to be used for construction. Plan shows only approximate elevations. Owner shall coordinate directly with the contractor as to find location of edges of gravel roadway, elevation of proposed culverts & borrow ditches.

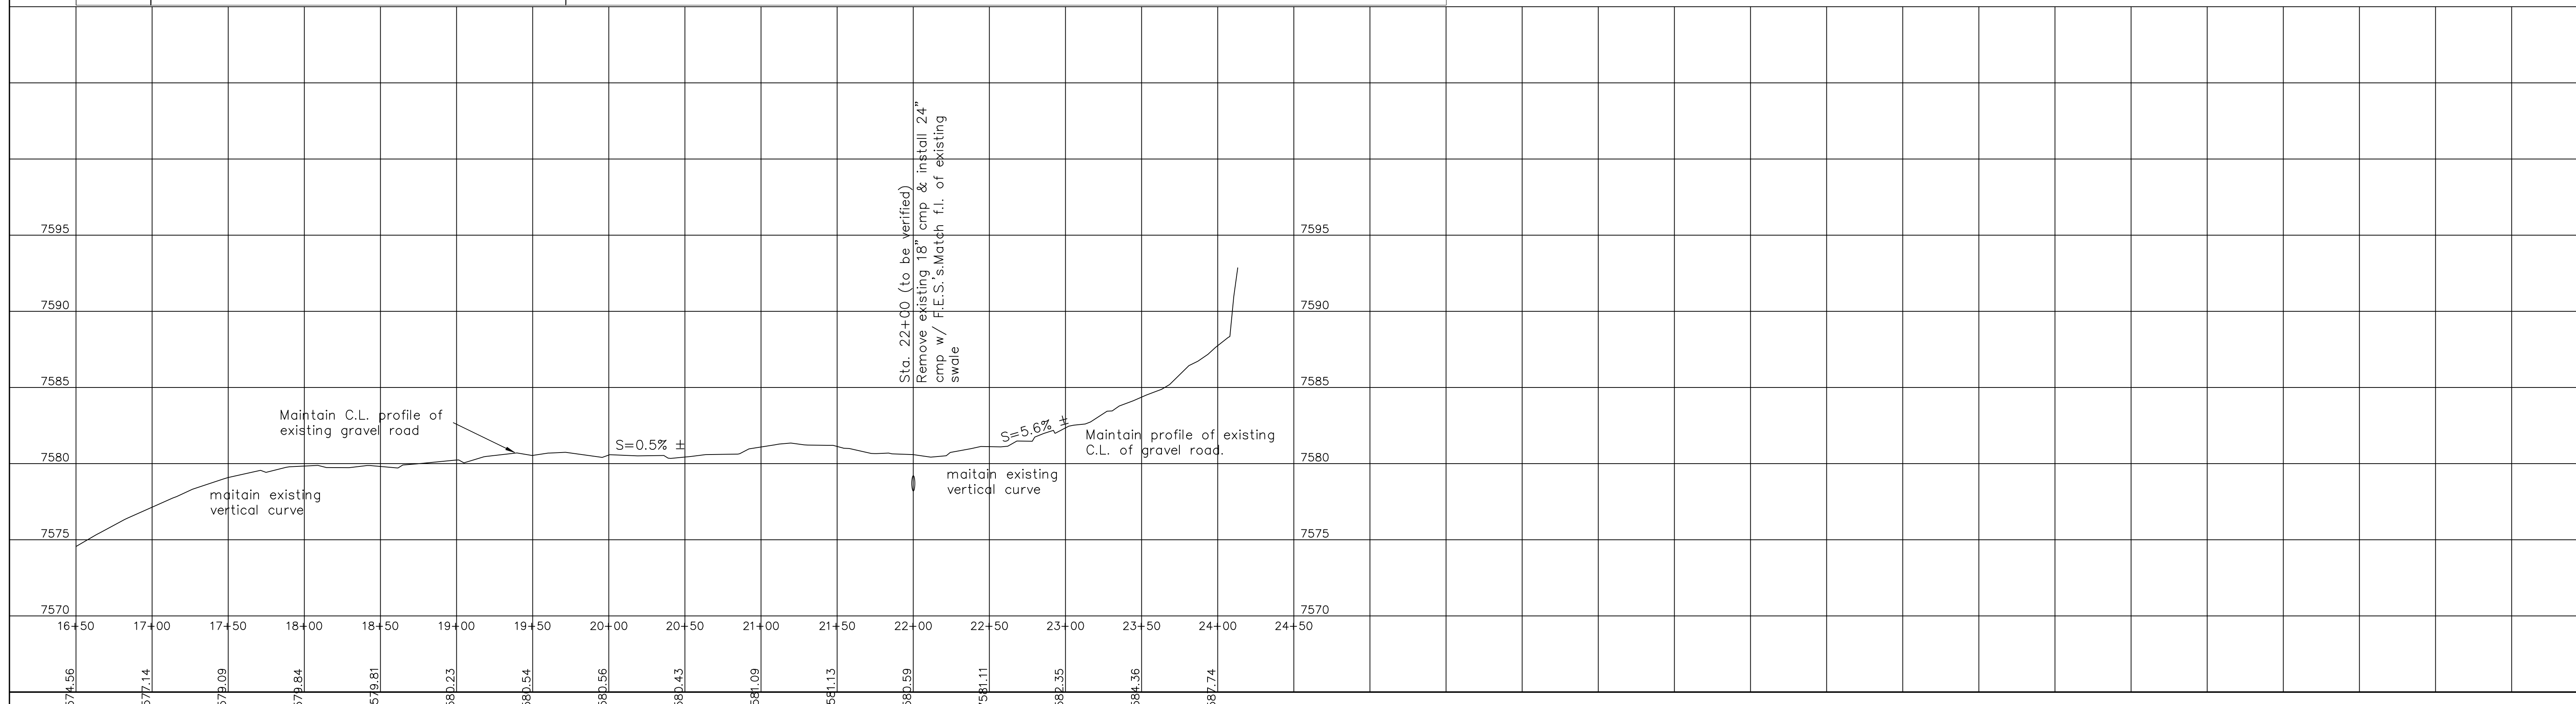

NO.	REVISIONS	BY	DATE	DES	KCH	DATE
				DRN	JG	6/16/20
				CHK	KCH	
				APPD	KCH	

SCALE
Horiz 1"=50'
Vert 1"=5'

FOREST HEIGHTS CIRCLE

Roadway Improvements Concept Plan (not for construction)



PLANNING • SURVEYING
www ldc-inc.com • TEL: (719) 528-6133 • FAX: (719) 528-6848
3898 MAIZELAND ROAD • COLORADO SPRINGS, CO 80909