


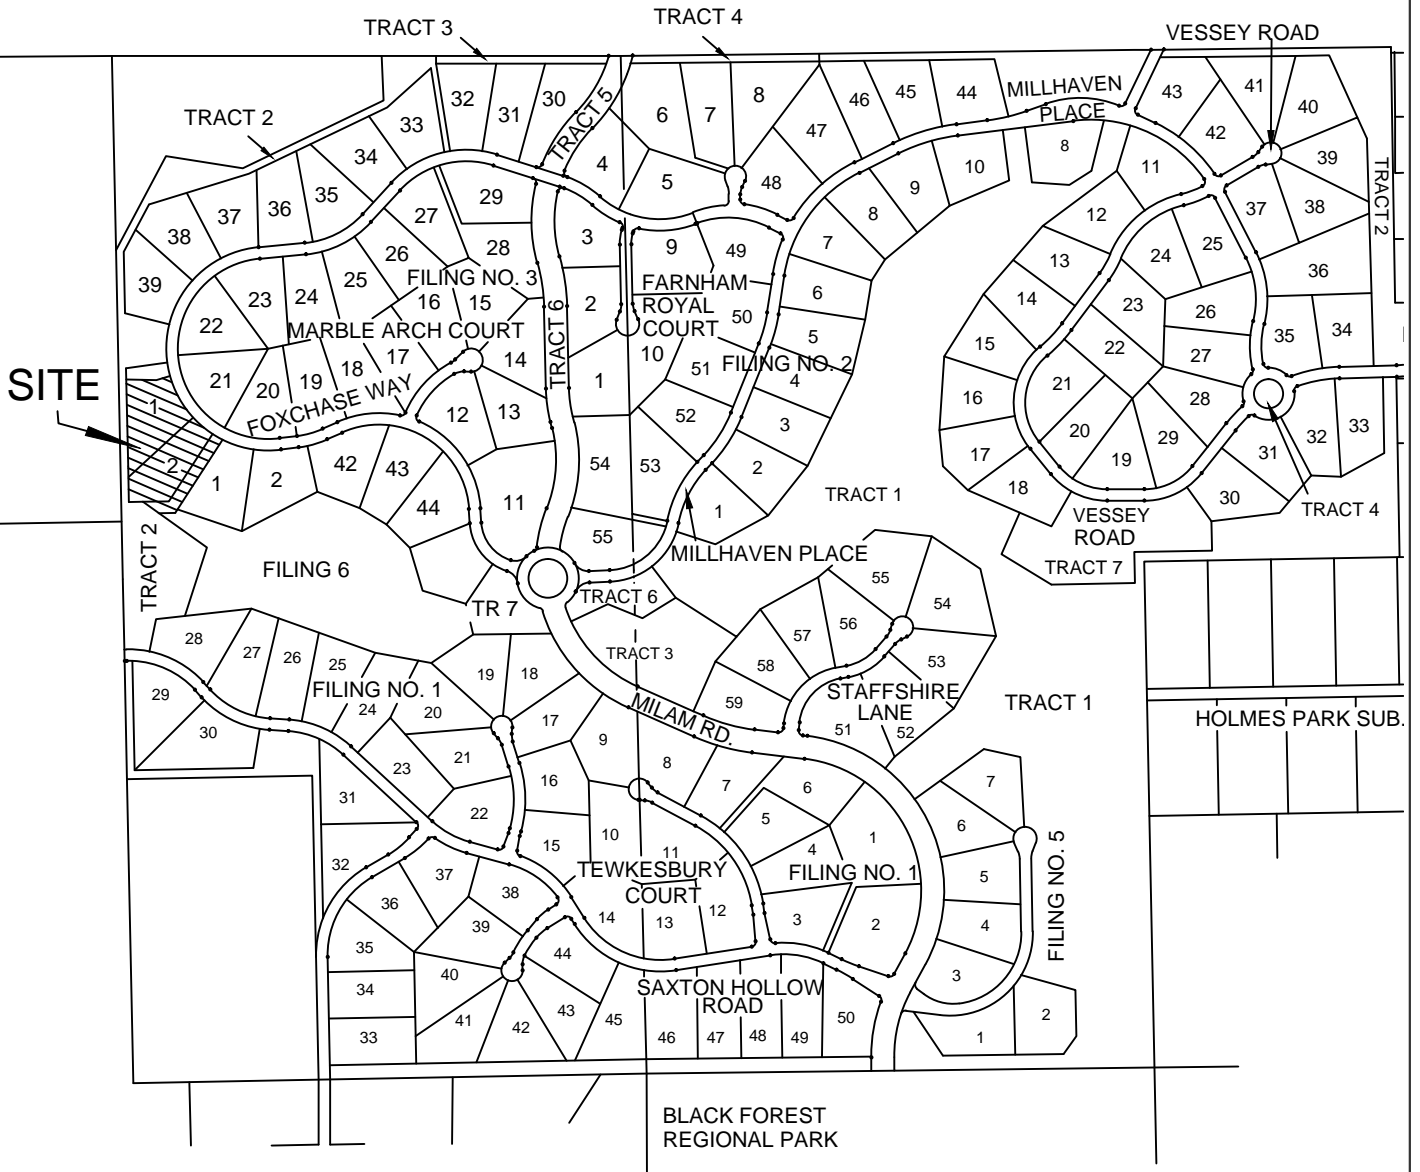

1"=1000'



CATHEDRAL PINES DEVELOPMENT

CATHEDRAL PINES
FILING NO. 6 REPLAT
VICINITY MAP

DWG: CPINES 6
SCALE: 1"=100'
DATE: 5/5/17
DRAWN: KMO
CHECKED:
PROJECT: 17036

LWA LAND SURVEYING, INC.
953 E. FILLMORE STREET
COLORADO SPRINGS, CO 80907
TELEPHONE (719) 636-5179 FAX (719) 636-5199

REVISIONS: