


dimension distance to future C&G on each section




ensure that centerline is at correct location - show the actual cross-section if different

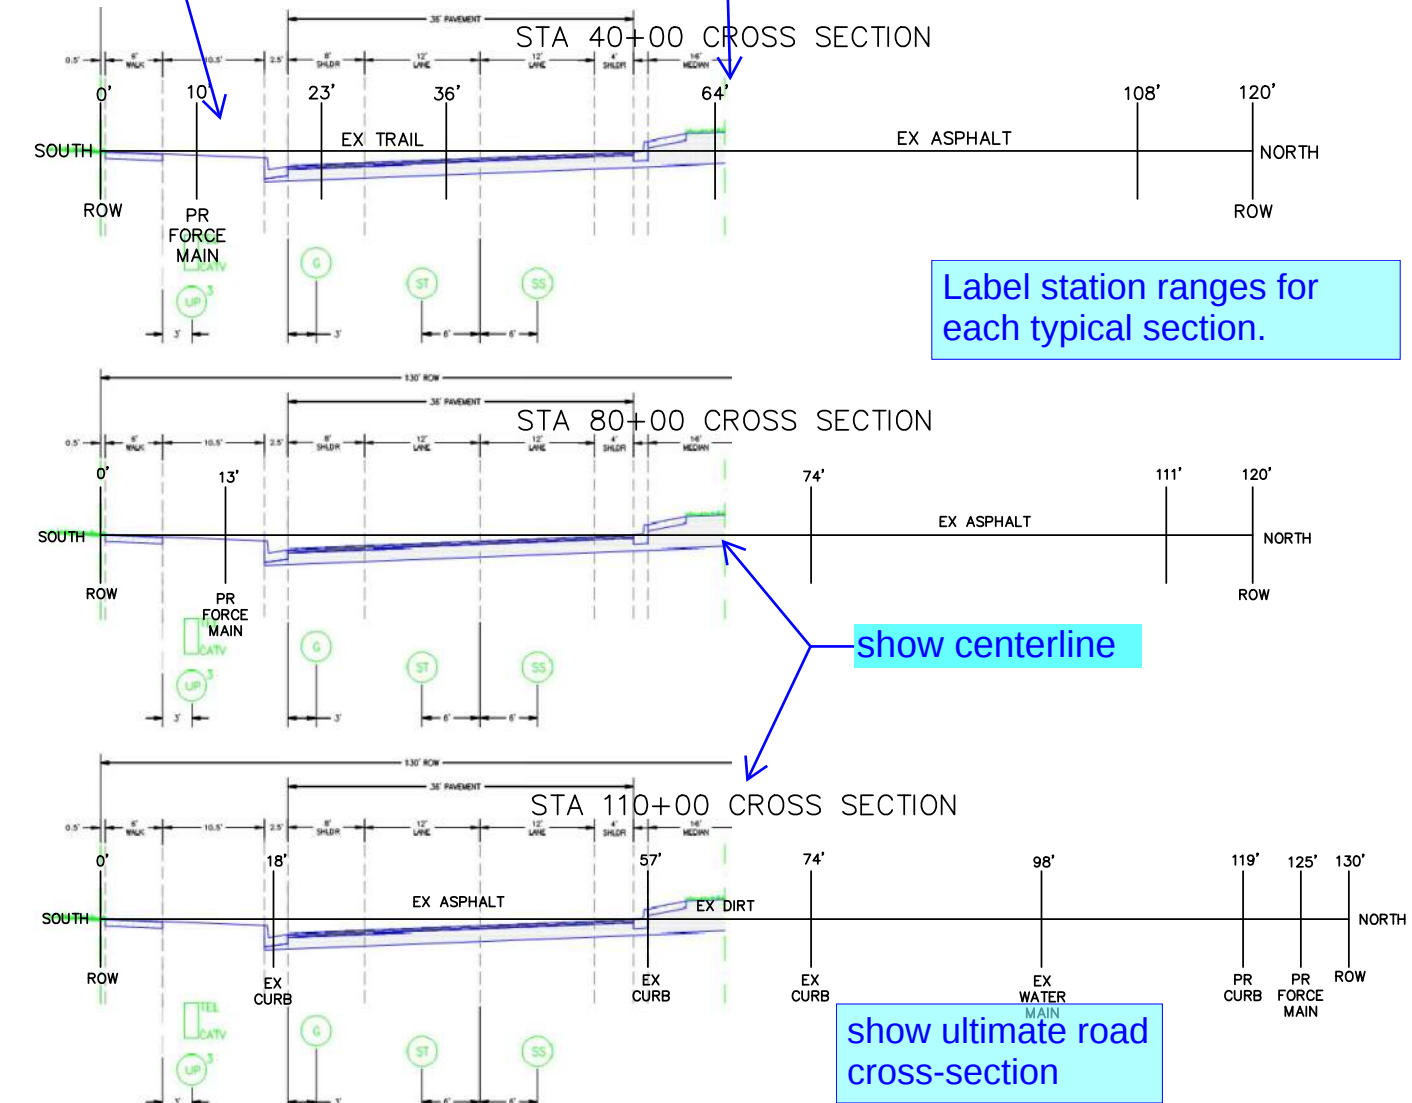

STAPLETON ROW CROSS SECTIONS

1" = 20'

These aren't typical sections, they are sections of a specific point. The existing street conditions change a lot and the force main has to avoid multiple obstacles, so there isn't a typical section for this line.

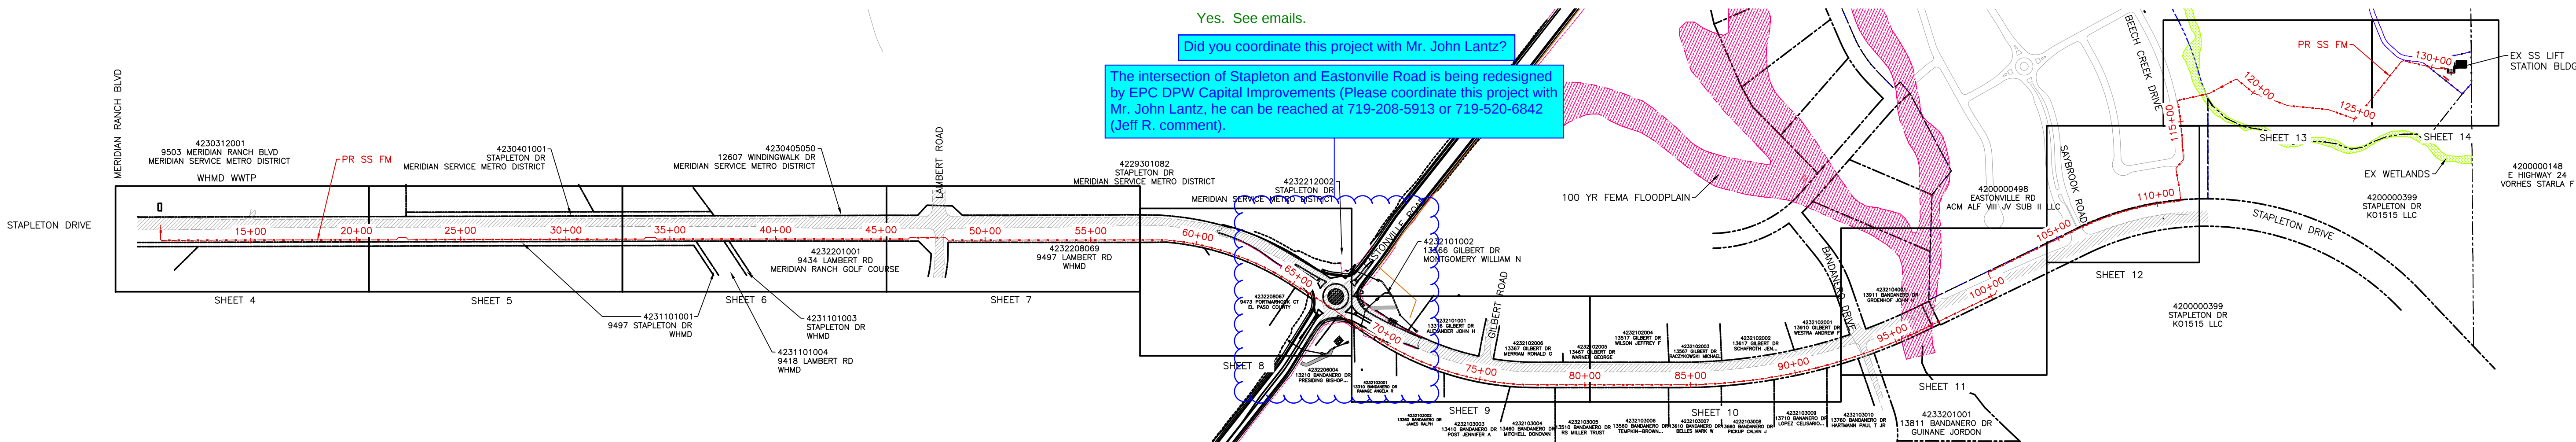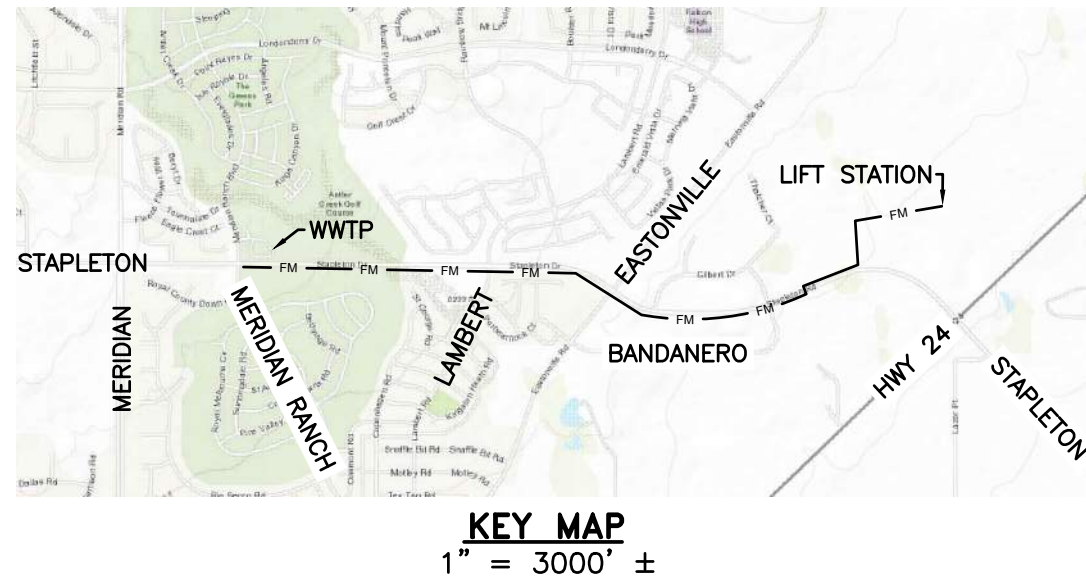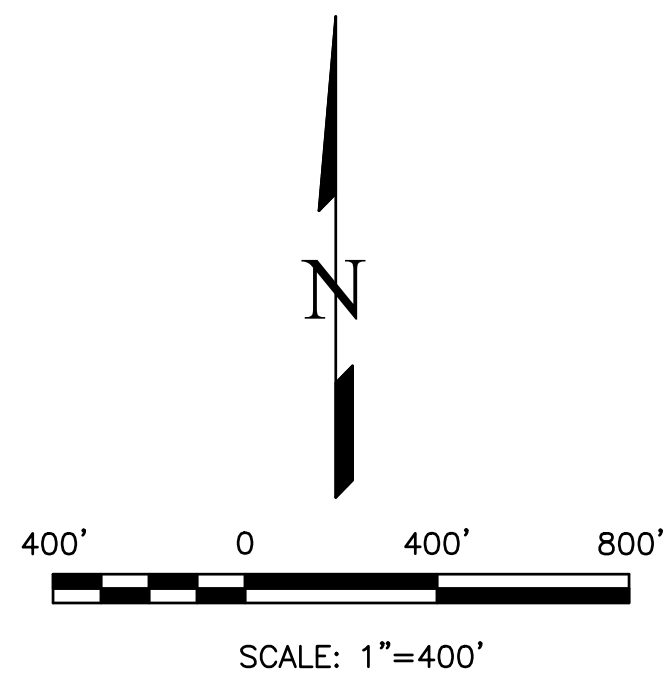

THIS DESIGN WAS PREPARED UNDER MY DIRECT SUPERVISION FOR AND ON BEHALF OF TERRA NOVA ENGINEERING, INC.

QUENTIN ARMUJO
COLORADO P.E. NO. 37170

REVISIONS		DATE
NO.	DESCRIPTION	

UNTIL SUCH TIME AS THESE DRAWINGS ARE APPROVED BY THE REVIEWING AGENCIES, TERRA NOVA ENGINEERING, INC. APPROVES THEIR USE ONLY FOR THE PROJECTS AUTHORIZED BY WRITTEN AUTHORIZATION.

PREPARED FOR:
ACM ALF VIII JV SUB II LLC
ATTN: JASON POCK
8350 E CRESCENT PKWY, #200,
GREENWOOD, CO 80111
303-984-9800



Terra Nova
Engineering, Inc.
Creative Civil Engineer Inc.

721 S. 23RD STREET
COLORADO SPRINGS, CO 80904
OFFICE: 719-635-6422
FAX: 719-635-6426
www.tnainc.com


WATERBURY SANITARY FORCE MAIN

UTILITY CONSTRUCTION SET
OVERVIEW SHEET

DESIGNED BY	DLF
DRAWN BY	DLF
CHECKED BY	QNA
H-SCALE	AS SHOWN
V-SCALE	N/A
JOB NO.	2604.00
DATE ISSUED	06/08/26
SHEET NO.	3 OF 36

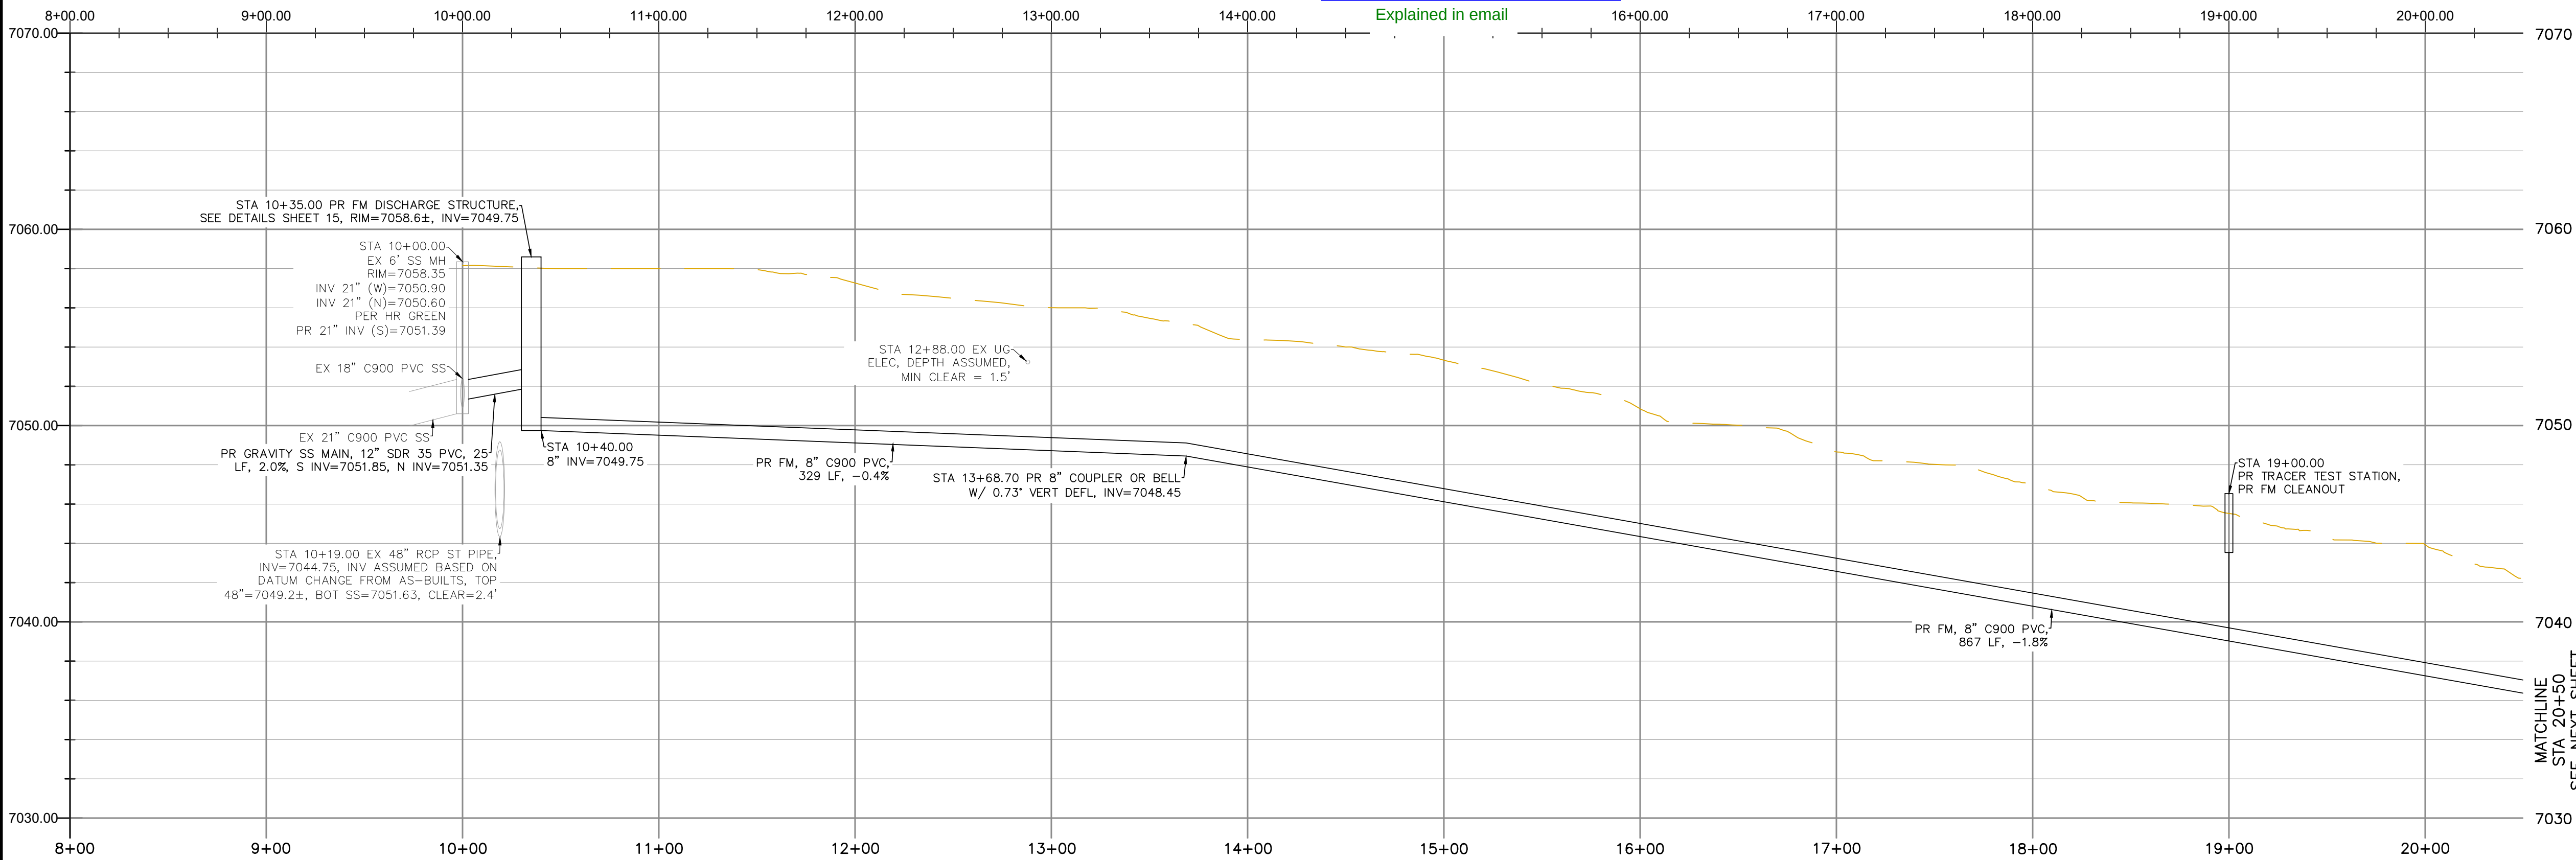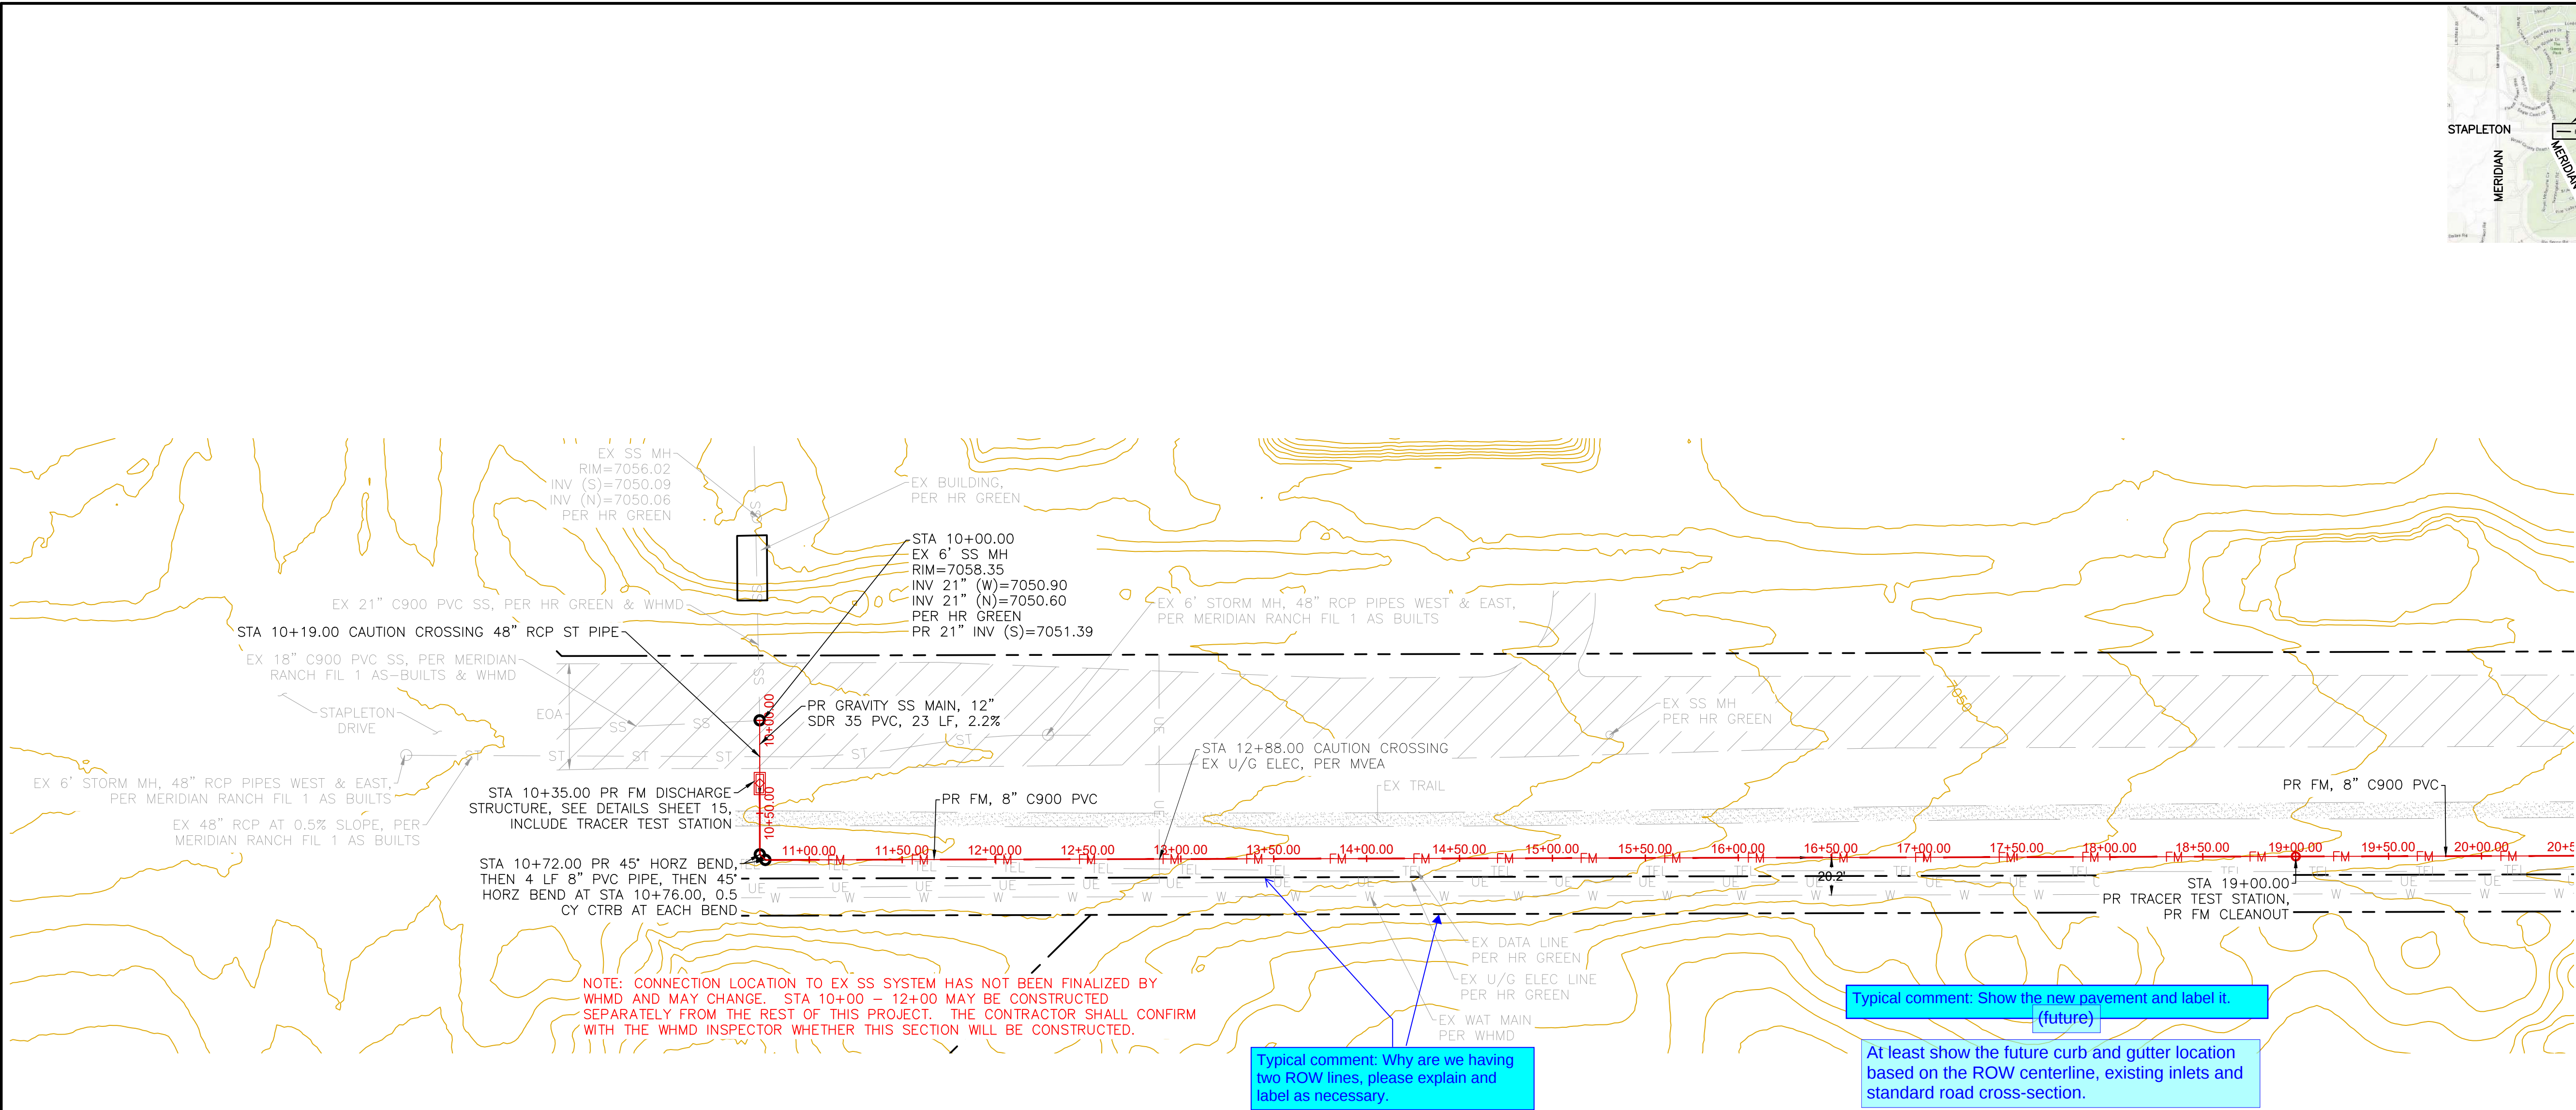


- GENERAL NOTES:**
1. NO UNRESTRAINED JOINTS WITHIN 16' OF FITTINGS, ALL DIRECTIONS.
 2. CONTRACTOR TO SUPPORT ALL EXPOSED UTILITIES DURING CONSTRUCTION.
 3. ANY PAVEMENT REMOVED SHALL BE REPLACED IN KIND.
 4. ANY TRAIL REMOVED SHALL BE REPLACED IN KIND.
 5. IT SHALL BE THE RESPONSIBILITY OF THE CONTRACTOR TO VERIFY THE EXISTENCE AND LOCATION OF ALL UNDERGROUND UTILITIES ALONG THE SITE. THE OMISSION FROM OR THE INCLUSION OF UTILITY LOCATIONS ON THE PLANS IS NOT TO BE CONSIDERED AS THE NON-EXISTENCE OF OR A DEFINITE LOCATION OF EXISTING UNDERGROUND UTILITIES.

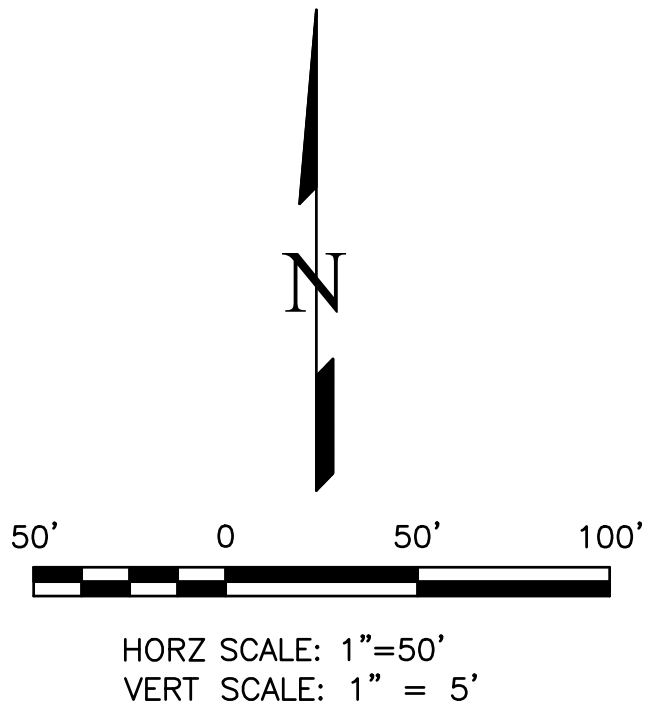

THIS DESIGN WAS PREPARED UNDER MY DIRECT SUPERVISION
FOR AND ON BEHALF OF TERRA NOVA ENGINEERING, INC.

QUENTIN ARMUJO
COLORADO P.E. NO. 37170

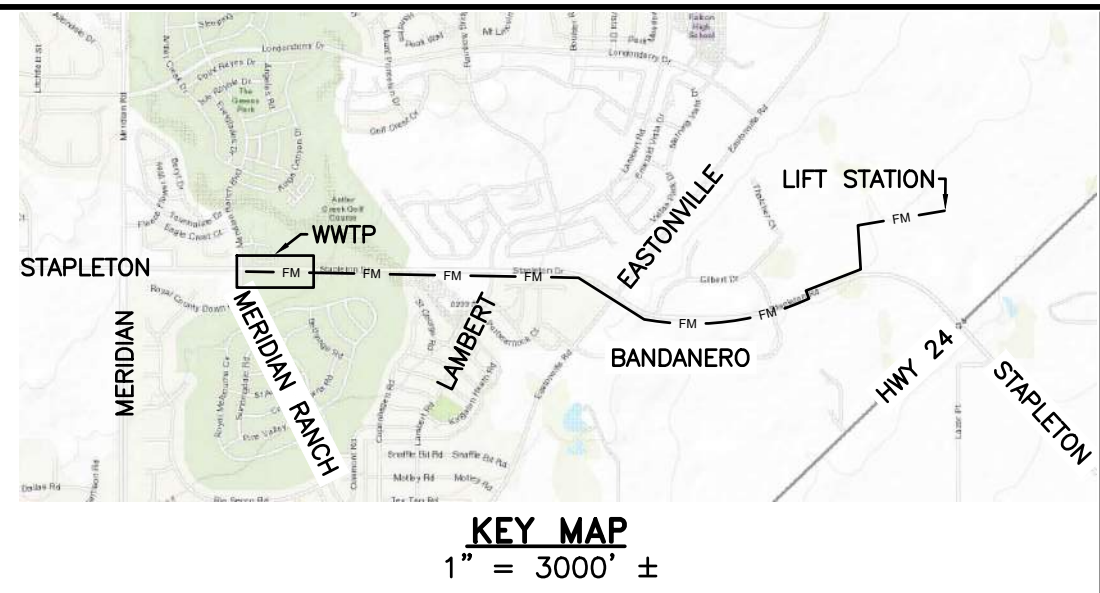

REVISIONS	
NO.	DESCRIPTION

UNTIL SUCH TIME AS THESE DRAWINGS ARE APPROVED BY THE APPROPRIATE REVIEWING AGENCIES	




PREPARED FOR:
ACM ALF VII JV SUB II LLC
ATTN: JASON POCK
8350 E CRESCENT PKWY, #200,
GREENWOOD, CO 80111
303-984-9800

Terra Nova Engineering, Inc.
Civil Engineering
721 S. 23RD STREET
COLORADO SPRINGS, CO 80904
OFFICE: 719-635-6422
FAX: 719-635-6426
www.tnecinc.com


WATERBURY SANITARY FORCE MAIN

UTILITY CONSTRUCTION SET
SANITARY FORCE MAIN PLAN & PROFILE

DESIGNED BY	DLF
DRAWN BY	DLF
CHECKED BY	QNA
H-SCALE	AS SHOWN
V-SCALE	N/A
JOB NO.	2604.00
DATE ISSUED	06/08/26
SHEET NO.	4 OF 36

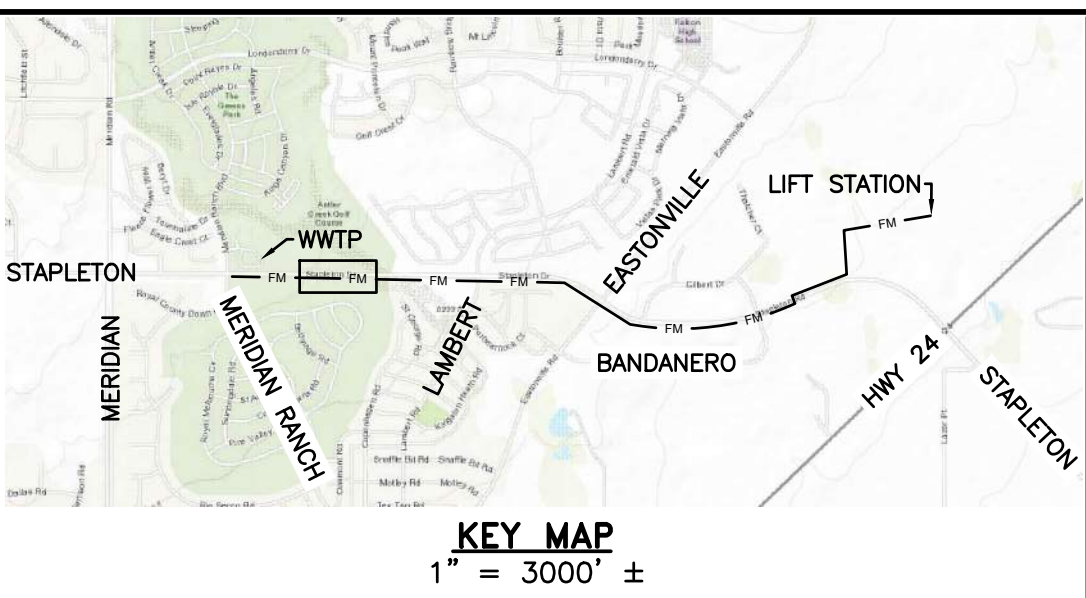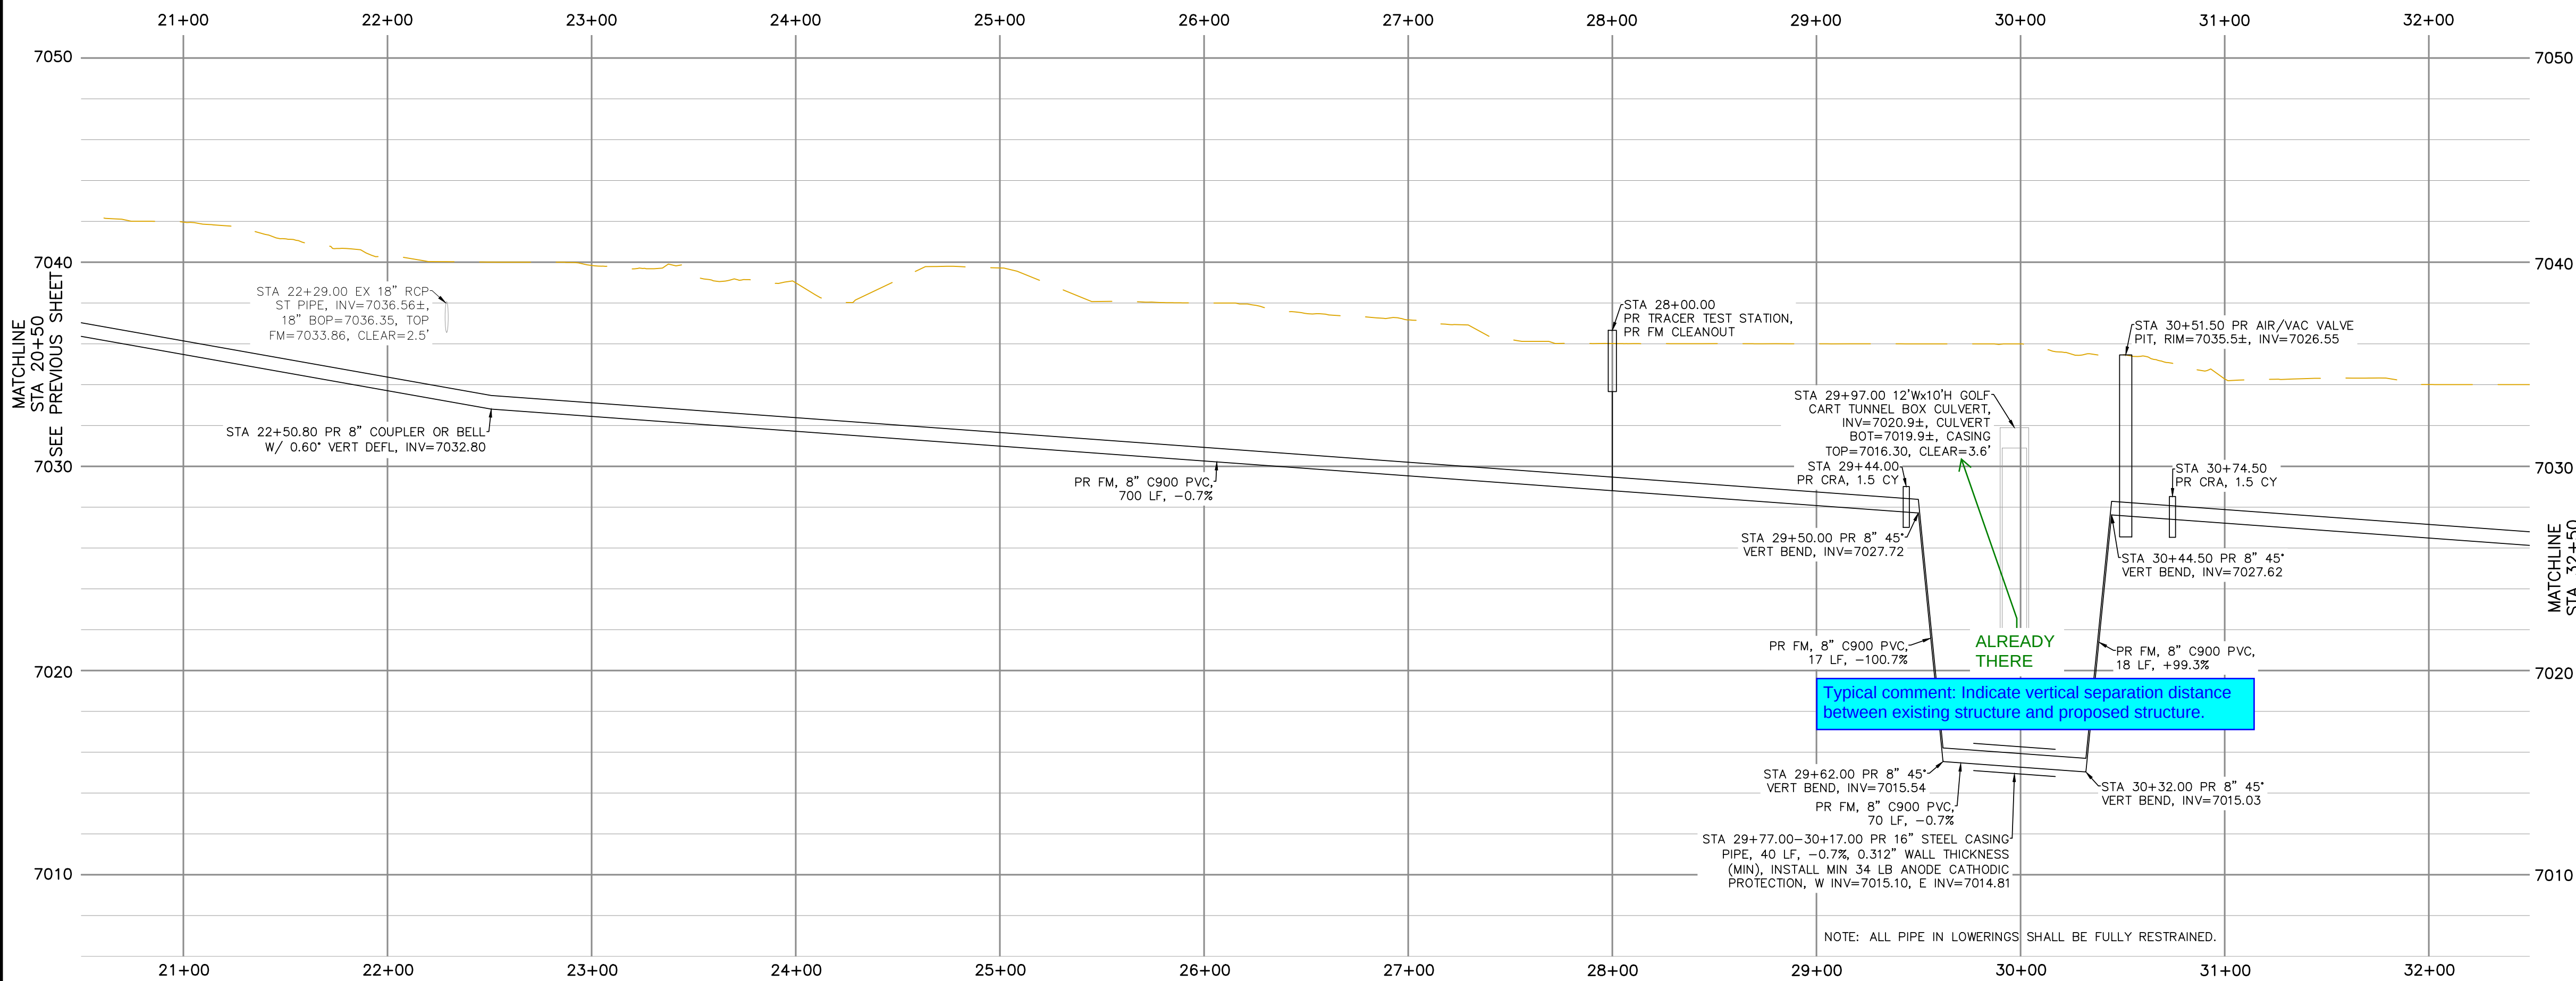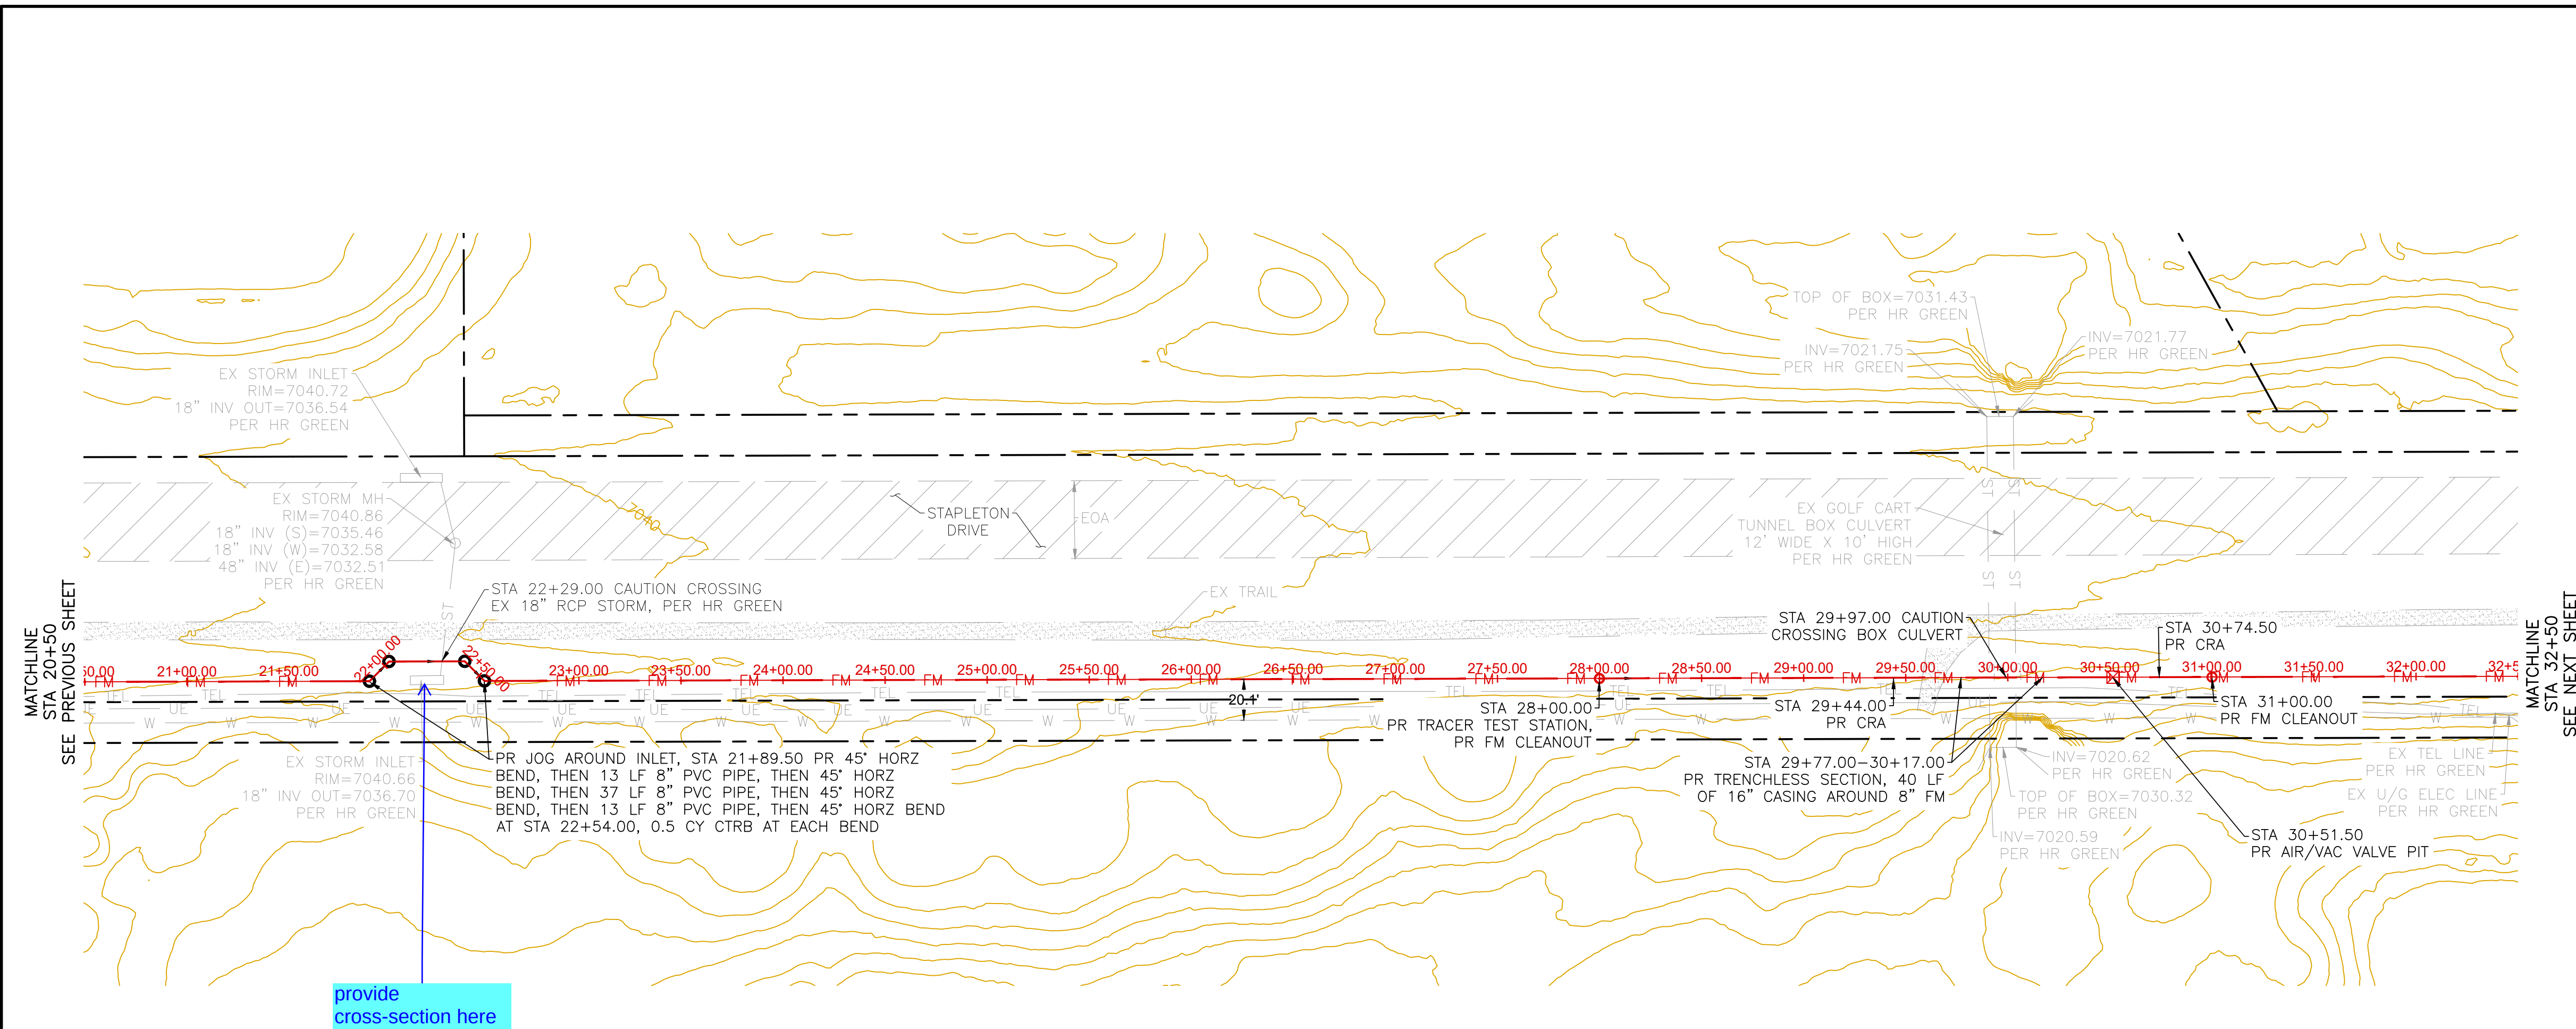

- GENERAL NOTES:**
1. NO UNRESTRAINED JOINTS WITHIN 16' OF FITTINGS, ALL DIRECTIONS.
 2. CONTRACTOR TO SUPPORT ALL EXPOSED UTILITIES DURING CONSTRUCTION.
 3. ANY PAVEMENT REMOVED SHALL BE REPLACED IN KIND.
 4. ANY TRAIL REMOVED SHALL BE REPLACED IN KIND.
 5. IT SHALL BE THE RESPONSIBILITY OF THE CONTRACTOR TO VERIFY THE EXISTENCE AND LOCATION OF ALL UNDERGROUND UTILITIES ALONG THE SITE. THE OMISSION FROM OR THE INCLUSION OF UTILITY LOCATIONS ON THE PLANS IS NOT TO BE CONSIDERED AS THE NON-EXISTENCE OF OR A DEFINITE LOCATION OF EXISTING UNDERGROUND UTILITIES.

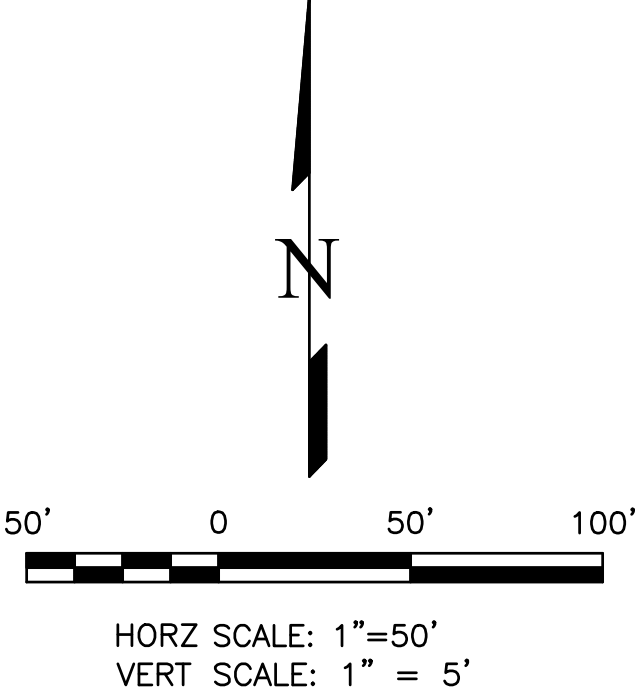

THIS DESIGN WAS PREPARED UNDER MY DIRECT SUPERVISION FOR AND ON BEHALF OF TERRA NOVA ENGINEERING, INC.

QUENTIN ARMUJO
COLORADO P.E. NO. 37170

REVISIONS	
NO.	DESCRIPTION

UNTIL SUCH TIME AS THESE DRAWINGS ARE APPROVED BY THE LOCAL AGENCIES, TERRA NOVA ENGINEERING, INC. APPROVES THEIR USE ONLY FOR THE PROJECTS AUTHORIZED BY WRITTEN AUTHORIZATION.




PREPARED FOR:
ACM ALF VIL JV SUB II LLC
ATTN: JASON POCK
8350 E CRESCENT PKWY, #200,
GREENWOOD, CO 80111
303-984-9800

Terra Nova Engineering, Inc.
Civil Engineering
721 S. 23RD STREET
COLORADO SPRINGS, CO 80904
OFFICE: 719-635-6422
FAX: 719-635-6426
www.tnecinc.com


WATERBURY SANITARY FORCE MAIN

UTILITY CONSTRUCTION SET
SANITARY FORCE MAIN PLAN & PROFILE

DESIGNED BY	DLF
DRAWN BY	DLF
CHECKED BY	QNA
H-SCALE	AS SHOWN
V-SCALE	N/A
JOB NO.	2604.00
DATE ISSUED	06/08/26
SHEET NO.	5 OF 36

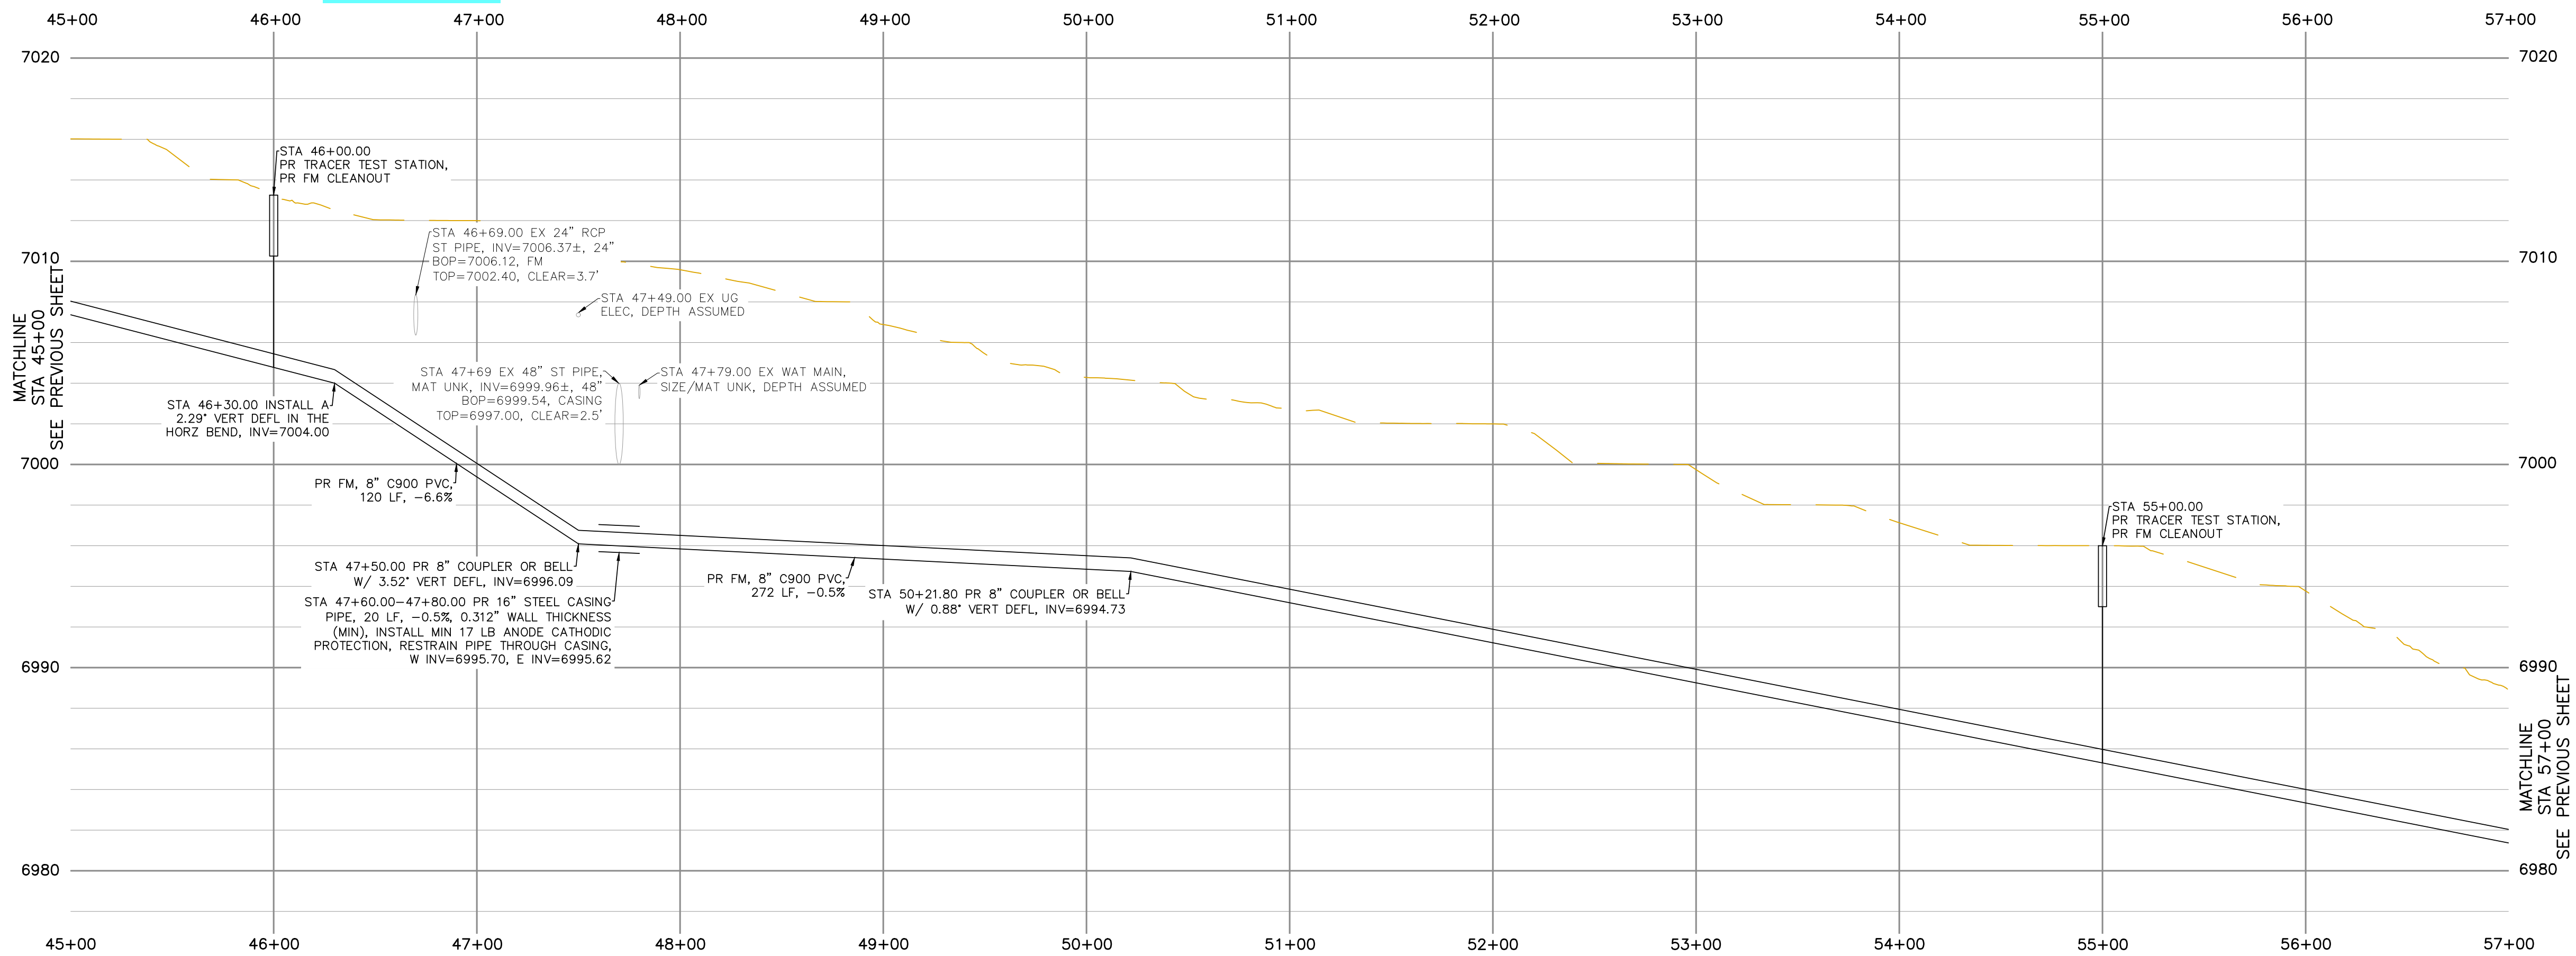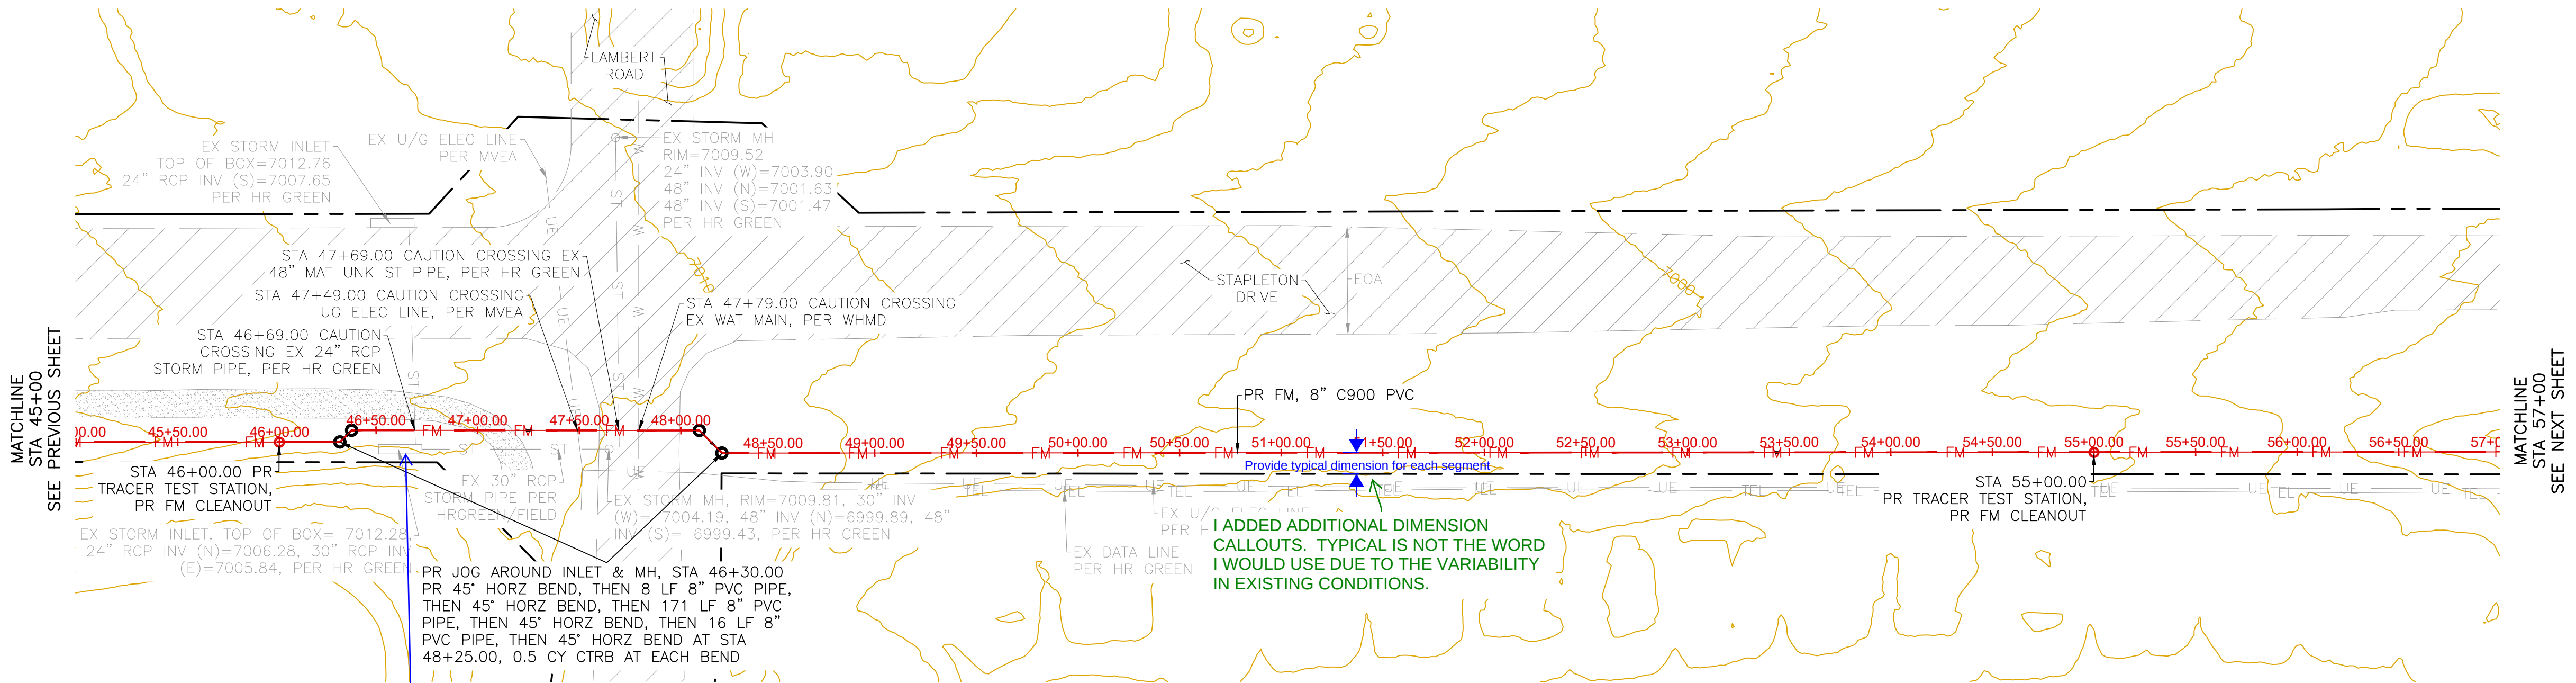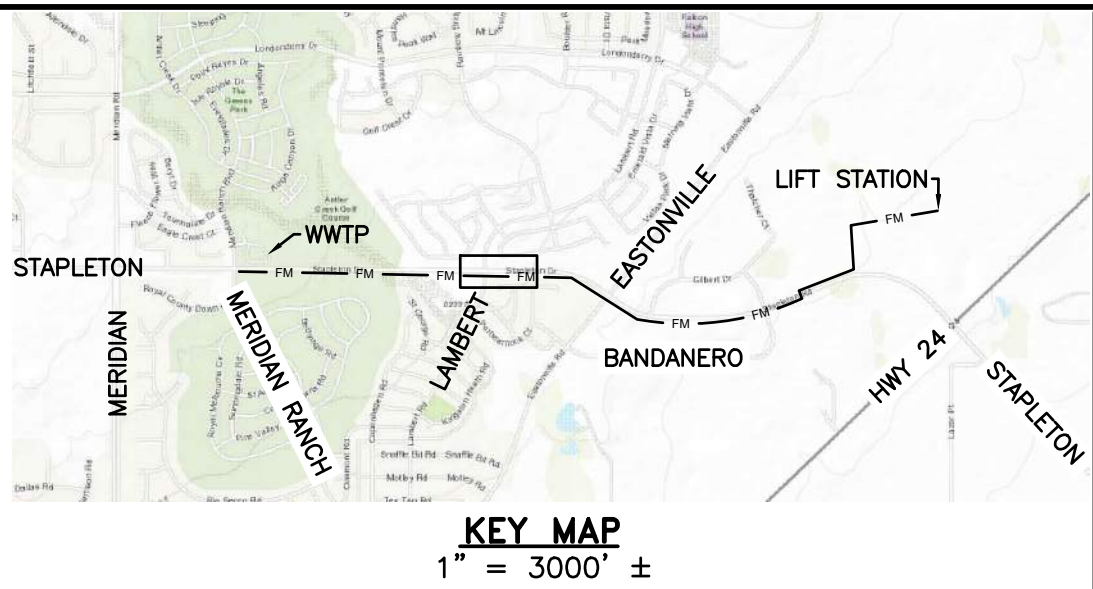

- GENERAL NOTES:**
1. NO UNRESTRAINED JOINTS WITHIN 16' OF FITTINGS, ALL DIRECTIONS.
 2. CONTRACTOR TO SUPPORT ALL EXPOSED UTILITIES DURING CONSTRUCTION.
 3. ANY PAVEMENT REMOVED SHALL BE REPLACED IN KIND.
 4. ANY TRAIL REMOVED SHALL BE REPLACED IN KIND.
 5. IT SHALL BE THE RESPONSIBILITY OF THE CONTRACTOR TO VERIFY THE EXISTENCE AND LOCATION OF ALL UNDERGROUND UTILITIES ALONG THE SITE. THE OMISSION FROM OR THE INCLUSION OF UTILITY LOCATIONS ON THE PLANS IS NOT TO BE CONSIDERED AS THE NON-EXISTENCE OF OR A DEFINITE LOCATION OF EXISTING UNDERGROUND UTILITIES.

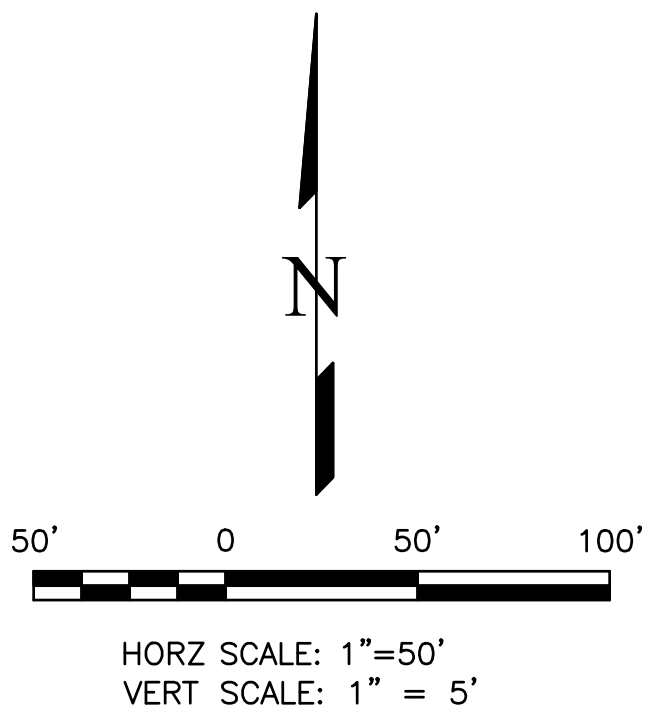

THIS DESIGN WAS PREPARED UNDER MY DIRECT SUPERVISION FOR AND ON BEHALF OF TERRA NOVA ENGINEERING, INC.

QUENTIN ARMUJO
COLORADO P.E. NO. 37170

REVISIONS	NO.	DESCRIPTION	DATE

UNTIL SUCH TIME AS THESE DRAWINGS ARE APPROVED BY THE APPROPRIATE REVIEWING AGENCIES, TERRA NOVA ENGINEERING, INC. APPROVES THEIR USE ONLY FOR THE PROJECTS AUTHORIZED BY WRITTEN AUTHORIZATION.



PREPARED FOR:
ACM ALF VIII JV SUB II LLC
ATTN: JASON POCK
8350 E CRESCENT PKWY, #200,
GREENWOOD, CO 80111
303-984-9800

Terra Nova
Engineering, Inc.
Civil Engineering
721 S. 23RD STREET
COLORADO SPRINGS, CO 80904
OFFICE: 719-635-6422
FAX: 719-635-6426
www.tnainc.com

WATERBURY SANITARY FORCE MAIN

UTILITY CONSTRUCTION SET
SANITARY FORCE MAIN PLAN & PROFILE

DESIGNED BY	DLF
DRAWN BY	DLF
CHECKED BY	QNA
H-SCALE	AS SHOWN
V-SCALE	N/A
JOB NO.	2604.00
DATE ISSUED	06/08/26
SHEET NO.	7 OF 36

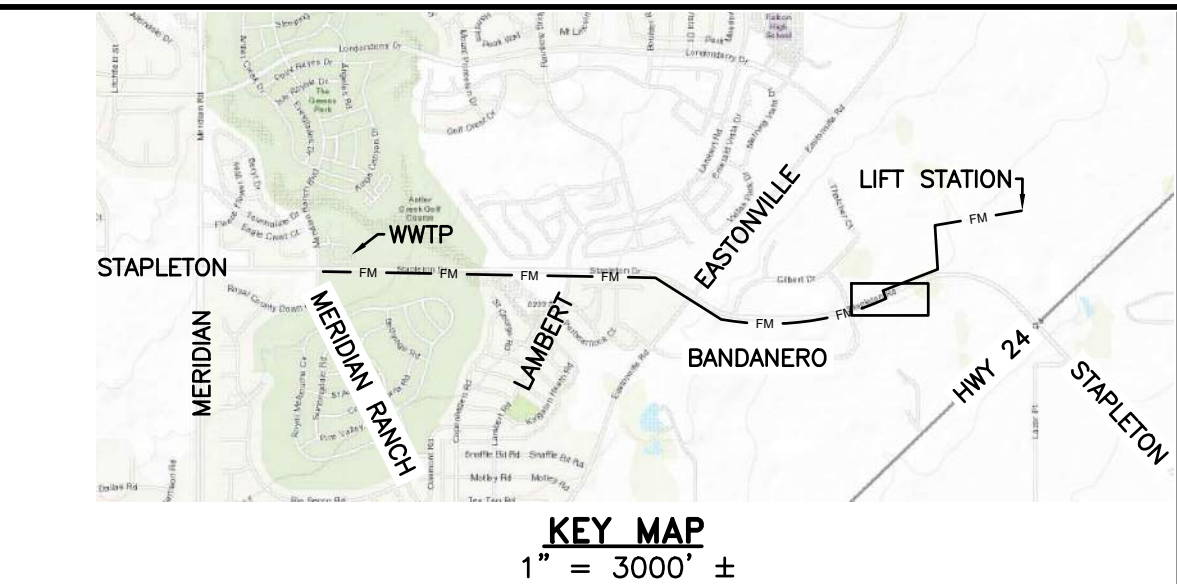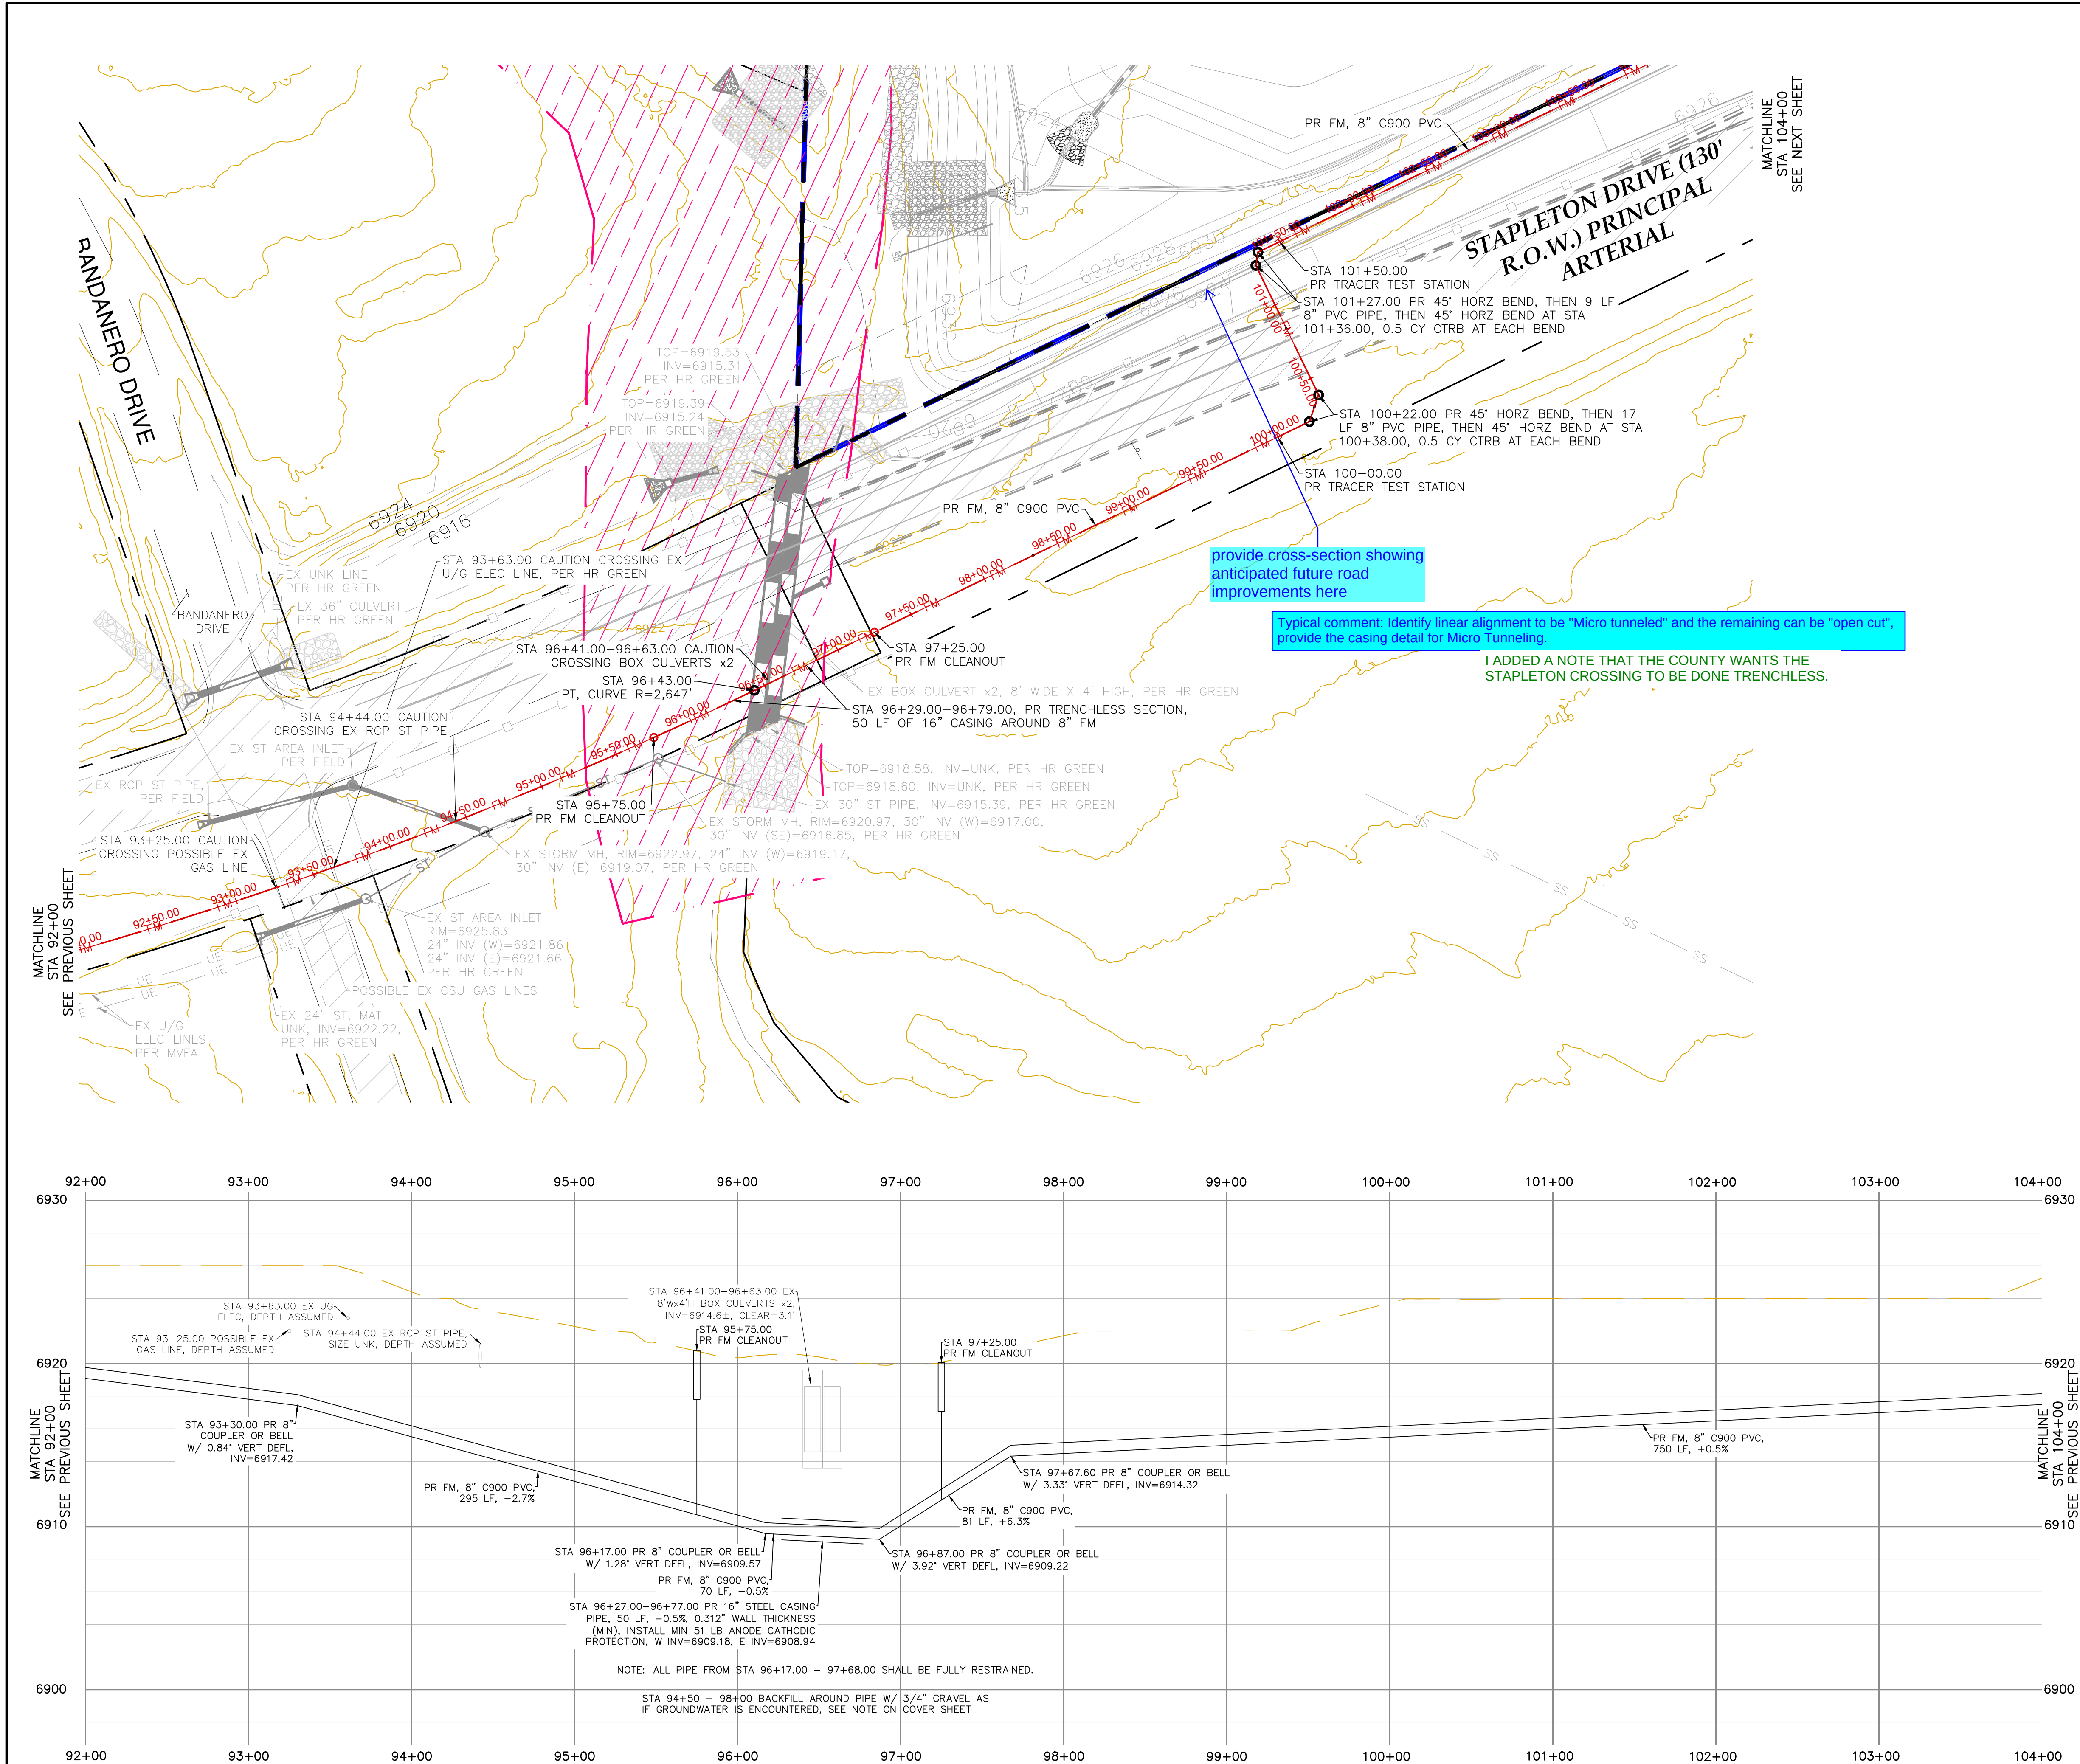

- GENERAL NOTES:**
1. NO UNRESTRAINED JOINTS WITHIN 16' OF FITTINGS, ALL DIRECTIONS.
 2. CONTRACTOR TO SUPPORT ALL EXPOSED UTILITIES DURING CONSTRUCTION.
 3. ANY PAVEMENT REMOVED SHALL BE REPLACED IN KIND.
 4. ANY TRAIL REMOVED SHALL BE REPLACED IN KIND.
 5. IT SHALL BE THE RESPONSIBILITY OF THE CONTRACTOR TO VERIFY THE EXISTENCE AND LOCATION OF ALL UNDERGROUND UTILITIES ALONG THE SITE. THE OMISSION FROM OR THE INCLUSION OF UTILITY LOCATIONS ON THE PLANS IS NOT TO BE CONSIDERED AS THE NON-EXISTENCE OF OR A DEFINITE LOCATION OF EXISTING UNDERGROUND UTILITIES.

THIS DESIGN WAS PREPARED UNDER MY DIRECT SUPERVISION FOR AND ON BEHALF OF TERRA NOVA ENGINEERING, INC.

QUENTIN ARMUJO
COLORADO P.E. NO. 37170

REVISIONS		DESCRIPTION	DATE
NO.			
UNTIL SUCH TIME AS THESE DRAWINGS ARE APPROVED BY THE APPROPRIATE AGENCIES, TERRA NOVA ENGINEERING, INC. APPROVES THEIR USE ONLY FOR THE PURPOSES STATED BY WRITTEN AUTHORIZATION.			
PREPARED FOR: ACM ALF VIII JV SUB II LLC ATTN: JASON POCK 8350 E CRESCENT PKWY, #200, GREENWOOD, CO 80111 303-984-9800			
 Terra Nova Engineering, Inc. <i>Terraviva City Engineer Inc.</i>			
721 S. 23RD STREET COLORADO SPRINGS, CO 80904 OFFICE: 719-635-6422 FAX: 719-635-6426 www.tnec.com			
WATERBURY SANITARY FORCE MAIN			
UTILITY CONSTRUCTION SET SANITARY FORCE MAIN PLAN & PROFILE			
DESIGNED BY DLF			
DRAWN BY DLF			
CHECKED BY QNA			
H-SCALE AS SHOWN			
V-SCALE N/A			
JOB NO. 2604.00			
DATE ISSUED 06/08/26			
SHEET NO. 11 OF 36			