




VIPER L LUMINAIRE

2 POLE LIGHT FIXTURE
DP-7 N.T.S.

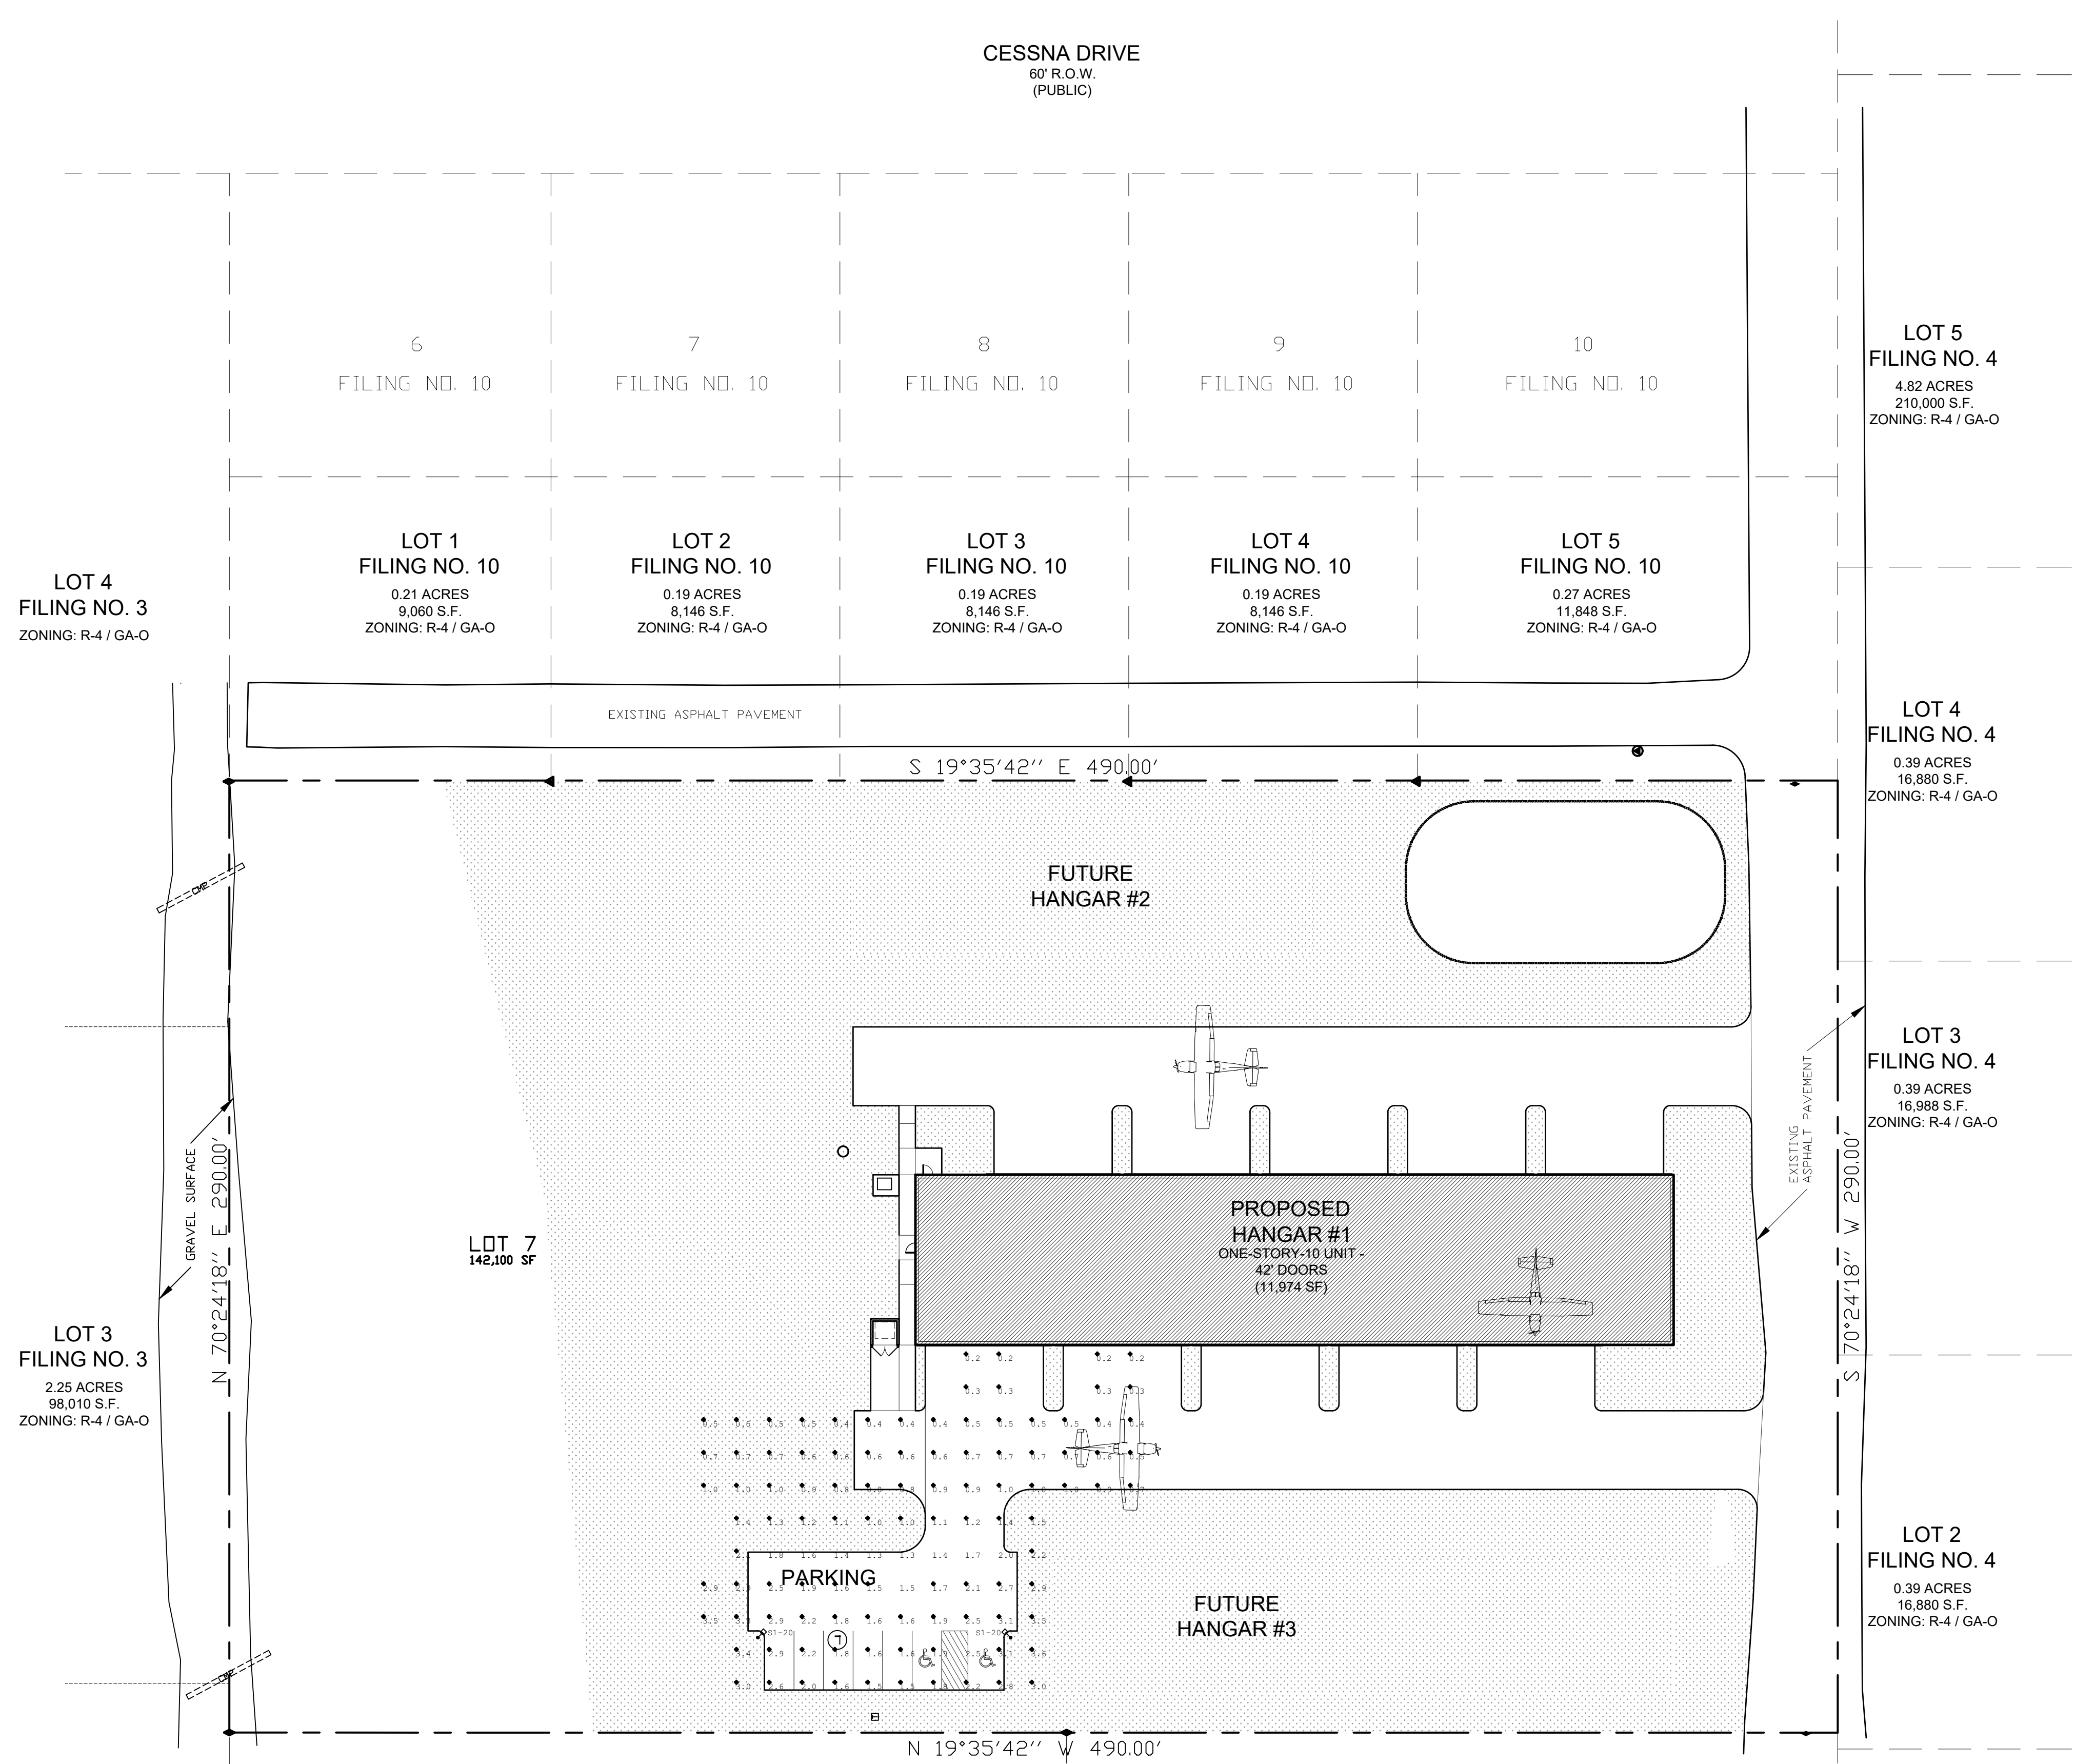

Luminaire Schedule

Qty	Label	Arrangement	LLF	Description	Tag
2	S1-20	SINGLE	0.855	VP-L-96L-220-4K7-5W	BEACON

Calculation Summary

Label	CalcType	Units	Avg	Max	Min	Avg/Min	Max/Min
0 INCHES AFF	Illuminance	Fc	1.41	3.6	0.2	7.05	18.00

