



BEACON VIPER L
LUMINAIRE
ON 20' HIGH POLE


2 POLE LIGHT FIXTURE
DP-7 NT8.




XTOR
CROSSTOUR LED



XTOR
CROSSTOUR
MAXX LED

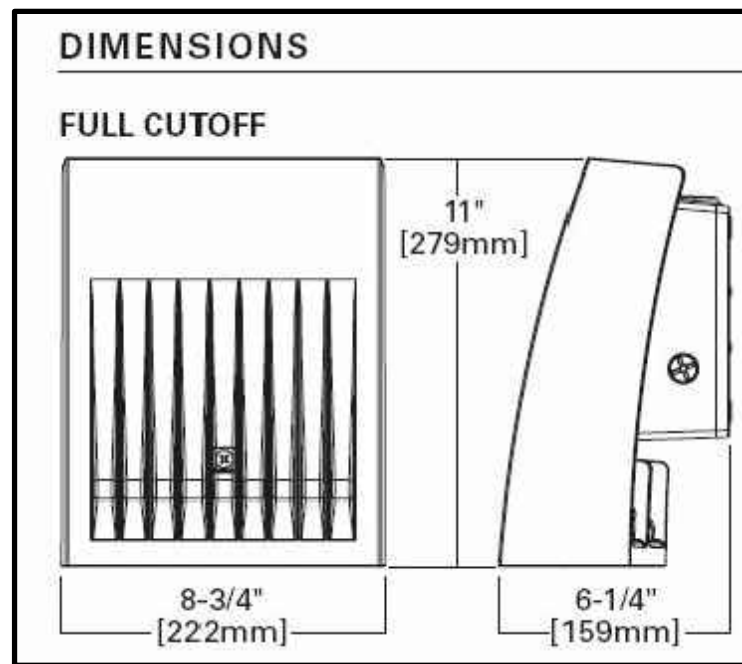

WALL-PAK VIEWS AND
DIMENSIONS, FULL CUTOFF
LENS SEE BUILDING
ELEVATIONS
FOR LOCATIONS

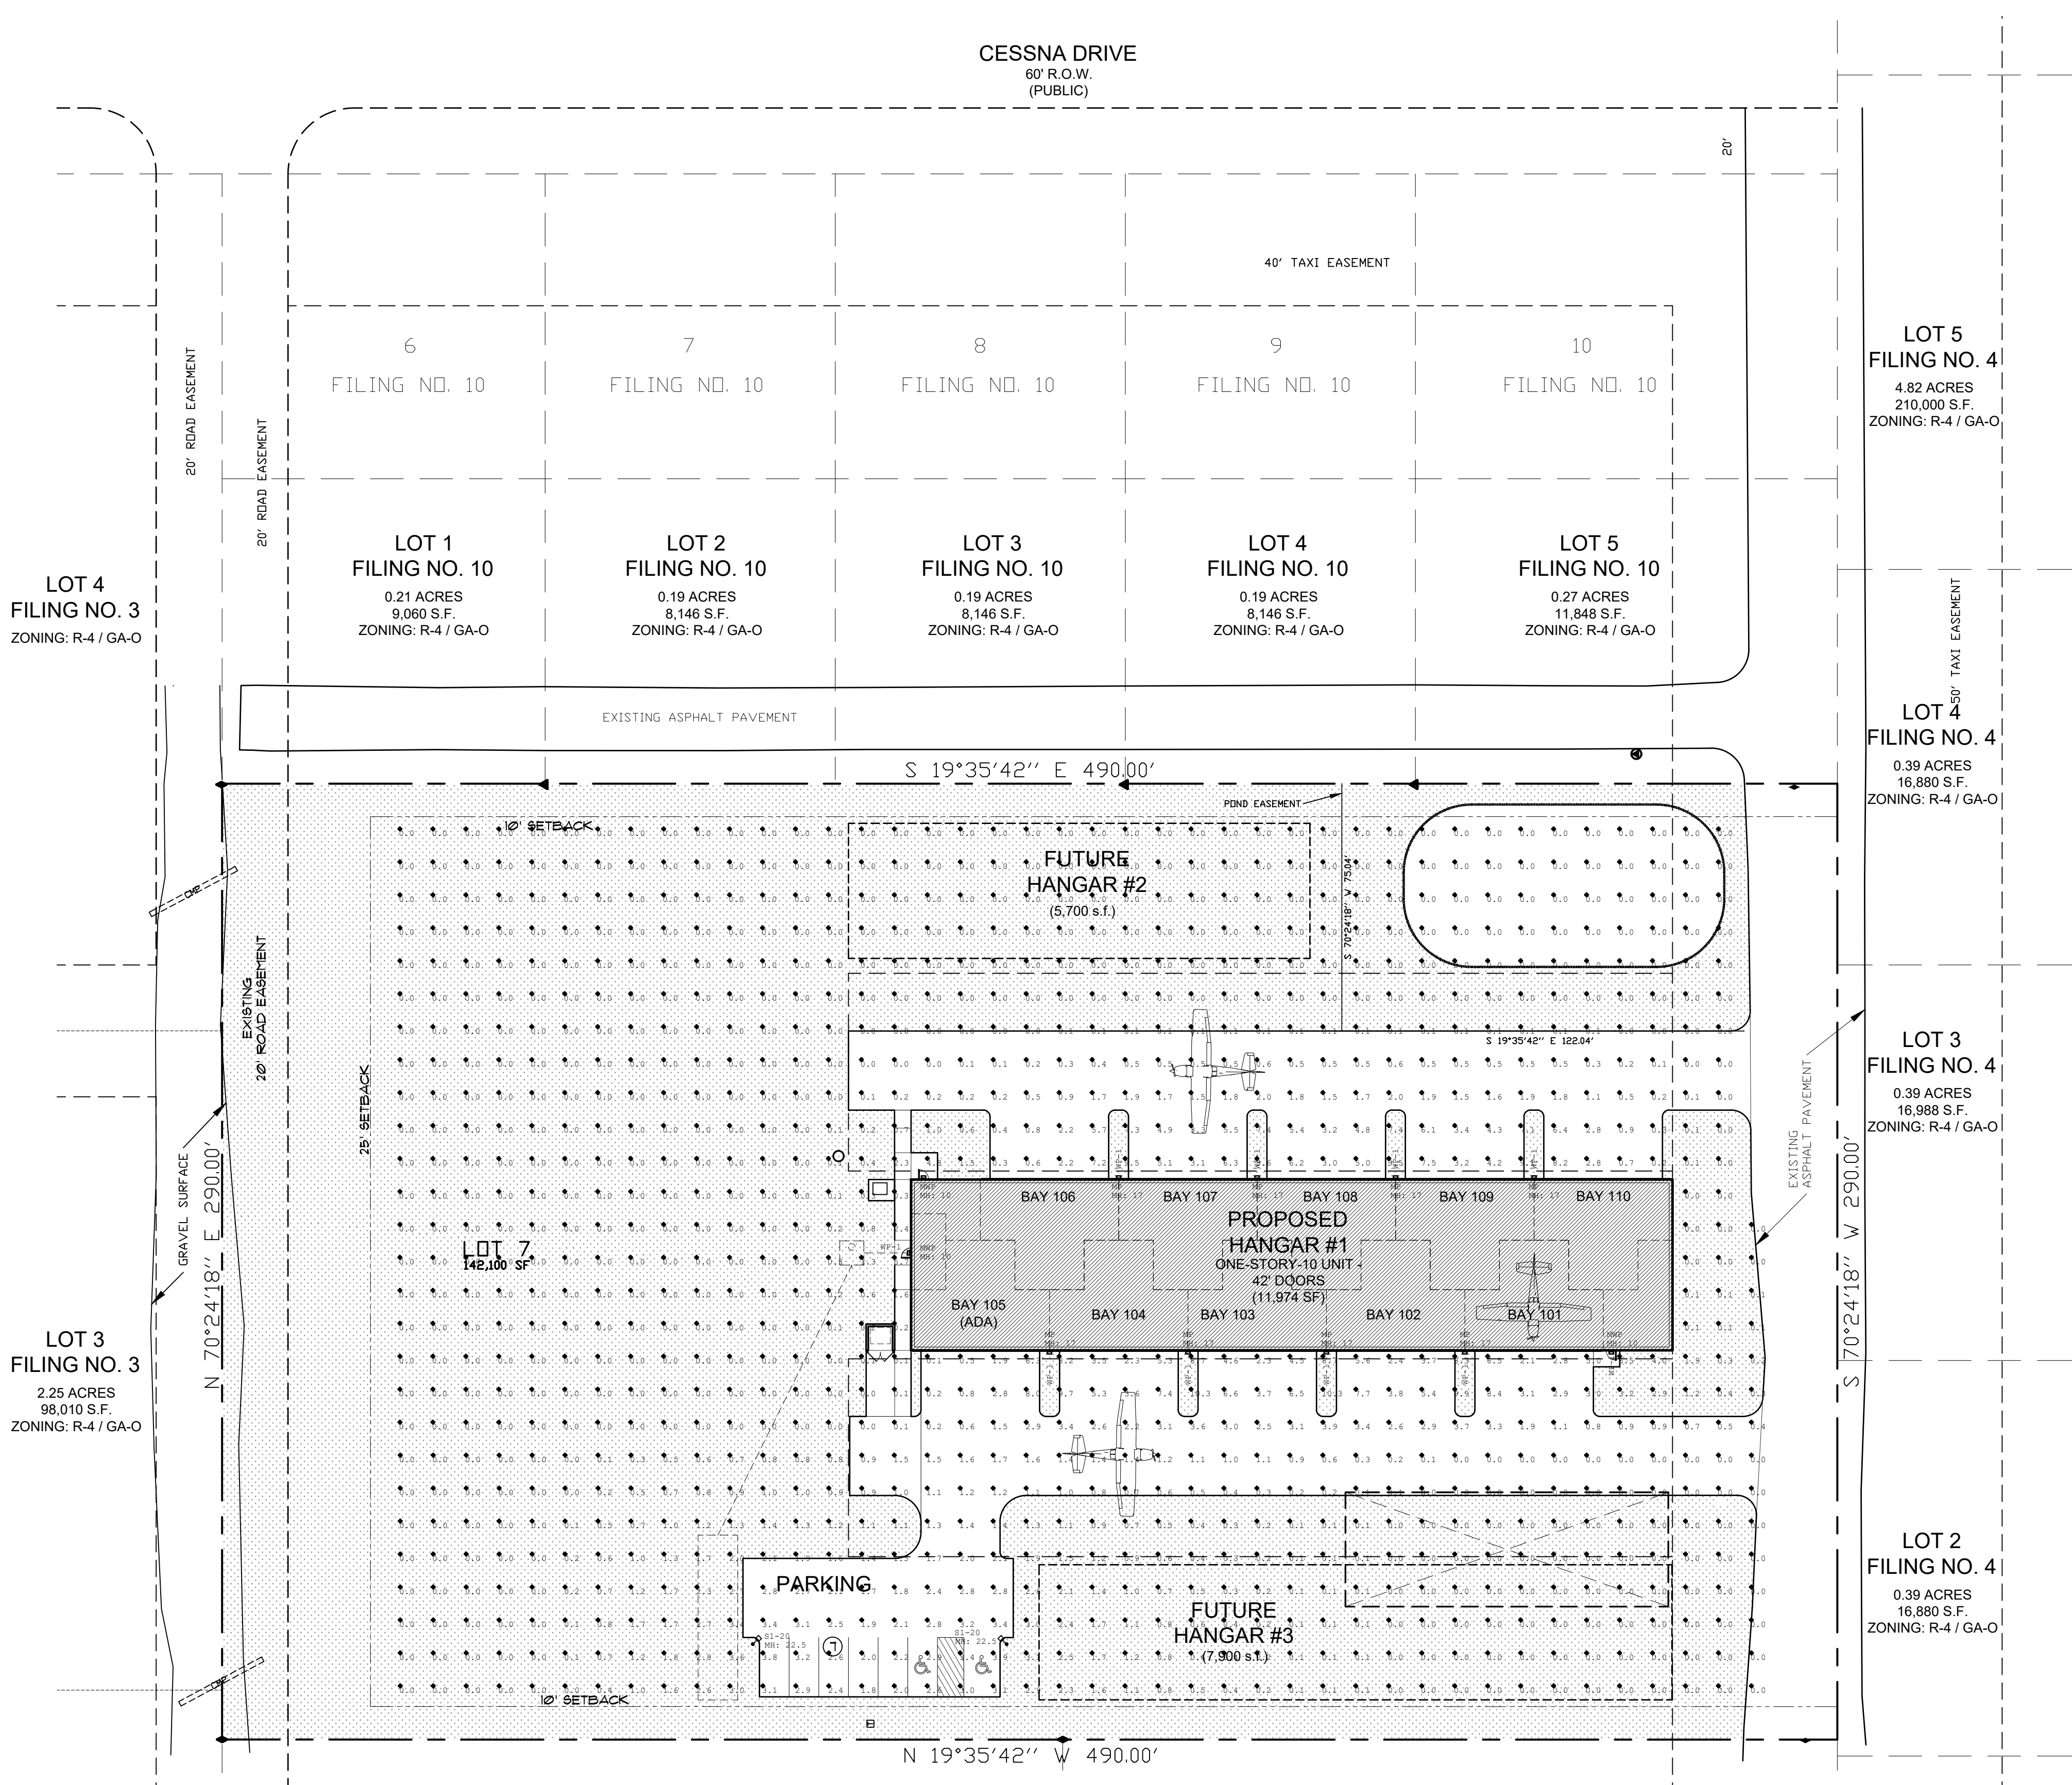

Luminaire Schedule					
Qty	Label	Arrangement	LLF	Description	Tag
2	S1-20	SINGLE	0.855	VP-L-96L-220-4K7-5W	BEACON
3	MWP	SINGLE	0.855	SG1-20-4K7-FT	HUBBELL
8	WP	SINGLE	0.855	SG2-80-4K7-FT	HUBBELL

Calculation Summary							
Label	CalcType	Units	Avg	Max	Min	Avg/Min	Max/Min
0 INCHES AFF	Illuminance	Fc	0.81	10.3	0.0	N.A.	N.A.
Property Line	Illuminance	Fc	0.28	2.0	0.0	N.A.	N.A.

