

PREPARED ESPECIALLY FOR

# CALIBER COLLISION

SITE # TBD  
10706 MALTESE POINT  
FALCON, CO 80831

---

YOUR PARTNER IN BUILDING AN **OUTSTANDING** IMAGE

image national sign  
...bringing your image to light!



**Approved**

By: *Justin Kilgore*  
Planning Manager

Date: 02/13/2023

El Paso County Planning & Community Development





AERIAL VIEW  
SCALE: N.T.S.

DESIGN SIGN STATUS - MAIN ID WALL SIGNS			
SIGN #	LOCATION	SIGN TYPE	TECHNICALLY VERIFIED
1	NORTH ELEVATION	RELOCATE ILLUMINATED CHANNEL LETTERS ON R/W	X

DESIGN SIGN STATUS - FREESTANDING SIGNS			
2	MALTESE POINT	D/F MONUMENT SIGN - ILLUMINATED	

DESIGN SIGN STATUS - SECONDARY WALL SIGNS / DIRECTIONALS / PANELS			
3	SOUTH ELEVATION	CUSTOM - FCO LETTERS ON BACKER PANEL	X
4	WEST ELEVATION-TBD	RELOCATE PANEL SIGN PARTS DLVRY-NON-ILLUM	X

**DRAWING TYPE**

CONCEPTUAL  TECHNICAL

**REVISIONS**

- 1) Updated Monument Type: Raised Sign #1
- 2) Updated Sign #3
- 3) Added Detailed Sign Location Plan
- 4)

It is the intent and purpose of this color rendering to provide a basic color representation of your sign finish and color. However, digital media and printed colors will vary from actual paint finish and color. Existing painted surfaces will have a perceptible difference in shade and sheen from your sign finish. Providing a sample of the paint you wish to match or a Matthews paint color formula will minimize the differences.

**image national signs**  
...bringing your image to light!  
16265 Star Rd., Nampa, ID 83687 - toll free: 800.592.8058 - tele: 208.345.4020  
[imagenational.com](http://imagenational.com)

**UL** UNDERWRITERS LABORATORIES CERTIFIED LISTED  
**NAMPA PLANT - UL #432195-001**  
U.S. & P.R. - All signs conform to UL-492191 (listed accordingly) & must comply with UL-411, 11 install procedures. Canada - All signs must be CAD compliant. This sign(s) is intended to be installed in accordance with requirements of article 102 of the National Electrical Code and/or applicable local codes. This includes proper grounding and bonding of the sign.

**Client:** CALIBER COLLISION  
**Site:** # TBD  
10706 MALTESE POINT  
FALCON, CO 80831

**Design Number:**  
**Date:** 01/24/23  
**Designer:** Sb / RA  
**Account Manager:** JG


**File Location:** CCC-TBD-FalconCO-012423-R3  
**Page No.**  
**CALIBER COLLISION**  
2 of 9

**EXISTING CONDITIONS**



**NORTH ELEVATION @ 10778 MALTESE POINT**  
 SCALE: NTS  
 ALLOWED SQ. FT.: 88.5  
 PROPOSED SQ. FT.: 68.5

**PROPOSED CONDITIONS**

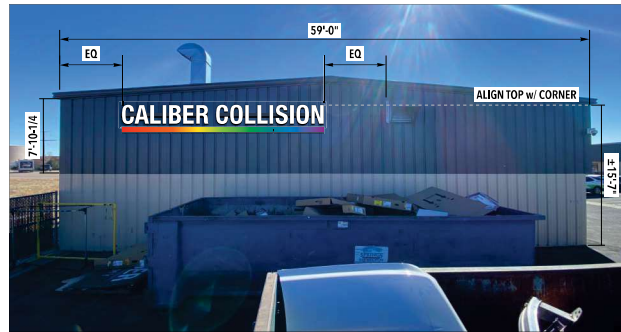


**NORTH ELEVATION @ 10706 MALTESE POINT**  
 SCALE: 3/32" = 1'-0"

**GENERAL NOTES**


RACEWAY WILL NEED TO BE PAINTED TO MATCH CORRUGATED BACKGROUND

**CITY CODE & ALLOWANCES**

1.5 SQ. FT. OF SIGN AREA AGGREGATE ALLOWED PER 1 LF. OF STREET FRONTAGE

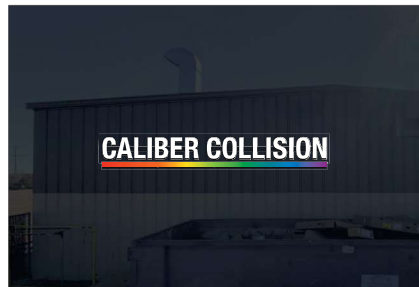

**SIMULATED NIGHT VIEW**  
 SCALE: N.T.S.

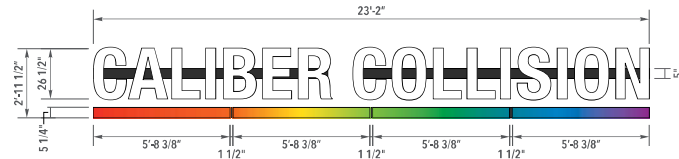

**1 RELOCATE EXISTING ILLUMINATED CHANNEL LETTERS - RACEWAY**  
 SCALE: 1/4" = 1'-0"

It is the intent and purpose of this color rendering to provide a basic color representation of your sign finish and color. However, digital media and printed colors will vary from actual paint finish and color. Existing painted surfaces will have a perceptible difference in shade and sheen from your sign finish. Providing a sample of the paint you wish to match or a Matthews paint color formula will minimize the differences.

**image national signs**  
 ...bringing your image to light!  
 16265 Star Rd., Nampa, ID 83687 - toll free: 800.592.8058 - tele: 208.345.4020  
 imagenational.com

**UL UNDERWRITERS LABORATORIES LISTED**  
**NAMPA PLANT - UL #433195-001**  
 U.S. & P.R. - All signs conform to UL-492161 (listed accordingly) & must comply with UL-411.1 install procedures. Canada - All signs must be CAD compliant. This sign(s) is intended to be installed in accordance with requirements of article 602 of the National Electrical Code and/or applicable local codes. This includes proper grounding and bonding of the sign.

<b>Client:</b> CALIBER COLLISION	<b>Design Number:</b>
<b>Site:</b> # TBD 10706 MALTESE POINT FALCON, CO 80831	<b>Date:</b> 01/24/23
	<b>Designer:</b> Sb / RA
	<b>Account Manager:</b> JG

<b>File Location:</b> CCC-TBD-FalconCO-012423-R3	<b>Page No.</b>
	<b>3 of 9</b>

**CALIBER COLLISION**

© 2021 Image National, Inc. This design is an original work of authorship by Image National, Inc., (image) which owns the copyright protection by the copyright law of the United States (Title 17, U.S. Code). All rights are reserved by image and, until the use of this design is authorized by image in writing, image owns the exclusive rights to: a) reproduce this design in copies, in graphic form or as a sign; b) prepare derivative works based upon the design; c) distribute copies of the design by sale or other transfer of ownership; and d) display the design publicly.

PROPOSED CONDITIONS (EAST)



PROPOSED CONDITIONS (EAST)




MONUMENT SIGN @ MALTESE POINT  
 SCALE: NTS  
 ALLOWED SQ. FT.: 40.0  
 PROPOSED SQ. FT.: 30.1

GENERAL NOTES

NEW ELECTRICAL CIRCUIT REQUIRED  
 LANDSCAPE REPAIRS AS NEEDED

CITY CODE & ALLOWANCES


1.5 SQ. FT. OF SIGN AREA AGGREGATE ALLOWED PER 1 LF. OF STREET FRONTAGE, **MIN. 3' SETBACK**

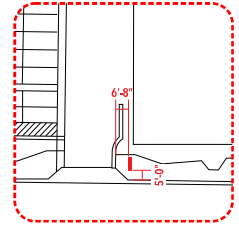

**SITE PLAN DETAIL**  
 SCALE: 1" = 50'-0"



SIMULATED NIGHT VIEW  
 SCALE: N.T.S.

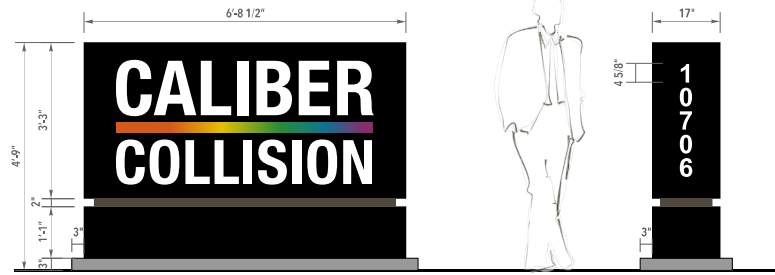

**2** D/F ILLUMINATED MONUMENT SIGN  
 SCALE: 1/2" = 1'-0"

It is the intent and purpose of this color rendering to provide a basic color representation of your sign finish and color. However, digital media and printed colors will vary from actual paint finish and color. Existing painted surfaces will have a perceptible difference in shade and sheen from your sign finish. Providing a sample of the paint you wish to match or a Matthews paint color formula will minimize the differences.

image national signs **in**  
 ...bringing your image to light!  
 16265 Star Rd., Nampa, ID 83687 - toll free: 800.592.8058 - tele: 208.345.4020  
 imagenational.com

**UL** UNDERWRITERS LABORATORIES LISTED  
**NAMPA PLANT - UL #432195-001**  
 U.S. & P.R. - All signs conform to UL-482195 (listed accordingly) & must comply with UL-41.1 install procedures. Canada - All signs must be CAD compliant. This sign(s) is intended to be installed in accordance with requirements of article 602 of the National Electrical Code and/or applicable local codes. This includes proper grounding and bonding of the sign.

<b>Client:</b> CALIBER COLLISION	<b>Design Number:</b>
<b>Site:</b> # TBD 10706 MALTESE POINT FALCON, CO 80831	<b>Date:</b> 01/24/23
	<b>Designer:</b> Sb / RA
	<b>Account Manager:</b> JG

<b>File Location:</b> CCC-TBD-FalconCO-012423-R3	<b>Page No.</b>
	<b>4 of 9</b>

© 2021 Image National, Inc. This design is an original work of authorship by Image National, Inc., (image) which owns the copyright protection by the copyright law of the United States (Title 17, U.S. Code). All rights are reserved by image and, until the use of this design is authorized by image in writing, image owns the exclusive rights to: a) reproduce this design in copies, in graphic form or as a sign; b) prepare derivative works based upon the design; c) distribute copies of the design by sale or other transfer of ownership; and d) display the design publicly.

PROPOSED CONDITIONS




**SOUTH ELEVATION**  
 SCALE: 1/16" = 1'-0"  
 ALLOWED SQ. FT.: 88.5  
 PROPOSED SQ. FT.: 20.0

GENERAL NOTES

CITY CODE & ALLOWANCES

1.5 SQ. FT. OF SIGN AREA AGGREGATE ALLOWED PER 1 LF. OF STREET FRONTAGE

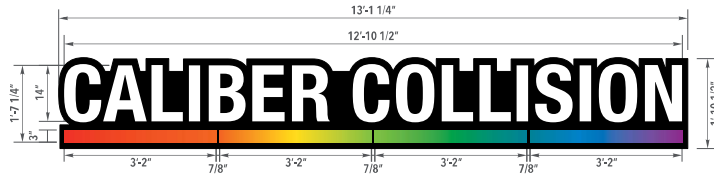

**3 CUSTOM - FCO LETTERS ON BACKER PANEL**  
 SCALE: 3/4" = 1'-0"

It is the intent and purpose of this color rendering to provide a basic color representation of your sign finish and color. However, digital media and printed colors will vary from actual paint finish and color. Existing painted surfaces will have a perceptible difference in shade and sheen from your sign finish. Providing a sample of the paint you wish to match or a Matthews paint color formula will minimize the differences.

image national signs **in**  
 ...bringing your image to light!  
 16265 Star Rd., Nampa, ID 83687 - toll free: 800.592.8058 - tele: 208.345.4020  
 imagenational.com

**UL** UNDERWRITERS LABORATORIES LISTED  
**NAMPA PLANT - UL #433195-001**  
 U.S. & P.R. - All signs conform to UL-482161 (listed accordingly) & must comply with UL-1111 install procedures. Canada - All signs must be CAD compliant. This sign(s) is intended to be installed in accordance with requirements of article 602 of the National Electrical Code and/or applicable local codes. This includes proper grounding and bonding of the sign.

<b>Client:</b> CALIBER COLLISION	<b>Design Number:</b>
<b>Site:</b> # TBD 10706 MALTESE POINT FALCON, CO 80831	<b>Date:</b> 01/24/23
	<b>Designer:</b> Sb / RA
	<b>Account Manager:</b> JG

<b>File Location:</b> CCC-TBD-FalconCO-012423-R3	<b>Page No.</b>
	5 of 9

**CALIBER COLLISION**

© 2021 Image National, Inc. This design is an original work of authorship by Image National, Inc., (image) which owns the copyright protection by the copyright law of the United States (Title 17, U.S. Code). All rights are reserved by image and, until the use of this design is authorized by image in writing, image owns the exclusive rights to: a) reproduce this design in copies, in graphic form or as a sign; b) prepare derivative works based upon the design; c) distribute copies of the design by sale or other transfer of ownership; and d) display the design publicly.

**EXISTING CONDITIONS**



**WEST ELEVATION @ 10778 MALTESE POINT**

SCALE: 3/8" = 1'-0"

6.0 SQ. FT.

**GENERAL NOTES**

REMOVE EXISTING PANEL SIGN AND INSTALL ON NEW BUILDING  
INSTALLATION LOCATION TBD

**CITY CODE & ALLOWANCES**



**4** RELOCATE PANEL SIGN PARTS DLVRY- NON-ILLUM  
SCALE: 1-1/2" = 1'-0"


It is the intent and purpose of this color rendering to provide a basic color representation of your sign finish and color. However, digital media and printed colors will vary from actual paint finish and color. Existing painted surfaces will have a perceptible difference in shade and sheen from your sign finish. Providing a sample of the paint you wish to match or a Matthews paint color formula will minimize the differences.

**image national signs**  
...bringing your image to light!  
**in**  
16265 Star Rd., Nampa, ID 83687 - toll free: 800.592.8058 - tele: 208.345.4020  
**imagenational.com**

**UL** UNDERWRITERS LABORATORIES LISTED  
**NAMPA PLANT - UL #433195-001**  
U.S. & P.R. - All signs conform to UL-482161 (listed accordingly) & must comply with UL-1, 1-1 install procedures. Canada - All signs must be CAD compliant. This sign is intended to be installed in accordance with requirements of article 602 of the National Electrical Code and/or applicable local codes. This includes proper grounding and bonding of the sign.


<b>Client:</b> CALIBER COLLISION	<b>Design Number:</b>
<b>Site:</b> # TBD 10706 MALTESE POINT FALCON, CO 80831	<b>Date:</b> 01/24/23
	<b>Designer:</b> Sb / RA
	<b>Account Manager:</b> JG

<b>File Location:</b> CCC-TBD-FalconCO-012423-R3	<b>Page No.</b>
	6 of 9

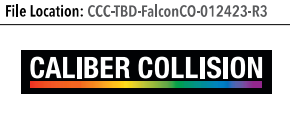

6 of 9

© 2021 Image National, Inc. This design is an original work of authorship by Image National, Inc., (image) which owns the copyright protection by the copyright law of the United States (17, U.S. Code). All rights are reserved by image and, until the use of this design is authorized by image in writing, image owns the exclusive rights to: a) reproduce this design in copies, in graphic form or as a sign; b) prepare derivative works based upon the design; c) distribute copies of the design by sale or other transfer of ownership; and d) display the design publicly.

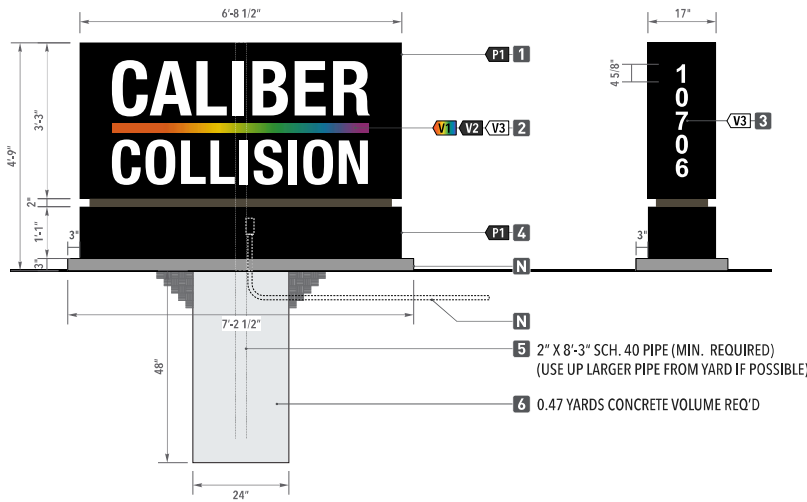

**2** D/F ILLUMINATED MONUMENT SIGN  
SCALE: 1/2" = 1'-0"

**FABRICATION SPECIFICATIONS**

<b>1</b>	<b>CABINET</b>	<b>CONSTRUCTION</b>	SIGN COMP BLEED FRAME
		<b>TYPE</b>	D/F
		<b>PAINT COLOR</b>	PER COLOR KEY (P1)
<b>2</b>	<b>FACE</b>	<b>ILLUMINATION</b>	SLOAN LED 6500K
		<b>POWER SUPPLY</b>	SLOAN 24V Power Supply
	<b>3</b>	<b>MATERIAL</b>	3M Pangraphics w/ Vinyl
		<b>VINYL COLOR</b>	PER KEY (V1)(V2)(V3)(V4)
<b>4</b>	<b>ADDRESS</b>	<b>VINYL</b>	PER COLOR KEY (V1, V2)
<b>5</b>	<b>BASE</b>	<b>CONSTRUCTION</b>	EXTRUDED ALUMINUM
<b>6</b>	<b>SUPPORT</b>	<b>TYPE</b>	2" SCH. 40 PIPE
	<b>FOOTING</b>	<b>TYPE</b>	0.47 YARDS CONCRETE VOLUME

**NOTES**

- N** • (1) 20 AMP CIRCUIT REQUIRED TO SIGN BY OTHERS
- DISCONNECT SWITCH ON NON-STREET SIDE
- 3" TALL CONCRETE PAD BY IMAGE NATIONAL INSTALLER TO EXTEND 3" PAST BASE OF SIGN ON ALL SIDES

**COLOR KEY**

<b>V1</b>	<b>VINYL</b>	3M IJ3630-20 - COLOR BAR GRAPHICS
<b>V2</b>	<b>VINYL</b>	3M 3630-22 - BLACK VINYL
<b>V3</b>	<b>VINYL</b>	3M 3660M UV PROTECTIVE FILM- ENTIRE FACE
<b>P1</b>	<b>PAINT</b>	MP 923 BLACK SATIN FINISH

NOTE: THE COLORS DEPICTED ON THIS RENDERING REPRESENT COLOR INTENT ONLY AND MAY NOT MATCH ACTUAL COLORS ON FINISHED PRODUCT. PLEASE REFER TO COLOR CALL-OUTS AND SPECIFIED VENDOR SAMPLES FOR APPROVED COLOR SPECIFICATIONS.

It is the intent and purpose of this color rendering to provide a basic color representation of your sign finish and color. However, digital media and printed colors will vary from actual paint finish and color. Existing painted surfaces will have a perceptible difference in shade and sheen from your sign finish. Providing a sample of the paint you wish to match or a Matthews paint color formula will minimize the differences.

image national signs **in**  
...bringing your image to light!  
16265 Star Rd., Nampa, ID 83687 - toll free: 800.592.8058 - tele: 208.345.4020  
imagenational.com


**UL** UNDERWRITERS LABORATORIES LISTED  
**NAMPA PLANT**  
**UL #432195-001**  
U.S. & P.R. - All signs conform to UL-482195 (listed accordingly) & must comply with UL-481.1 install procedures. Canada - All signs must be CAD compliant. This sign(s) is intended to be installed in accordance with requirements of article 600 of the National Electrical Code and/or applicable local codes. This includes proper grounding and bonding of the sign.

**Client:** CALIBER COLLISION  
**Site:** # TBD  
10706 MALTESE POINT  
FALCON, CO 80831


**Design Number:**  
**Date:** 01/24/23  
**Designer:** Sb / RA  
**Account Manager:** JG

**File Location:** CCC-TBD-FalconCO-012423-R3  
**Page No.**  
**CALIBER COLLISION**  
7 of 9

© 2021 Image National, Inc. This design is an original work of authorship by Image National, Inc., (image) which owns the copyright protection by the copyright law of the United States (16 U.S.C. 109). All rights are reserved by image and, until the use of this design is authorized by image in writing, image owns the exclusive rights to: a) reproduce this design in copies, in graphic form or as a sign; b) prepare derivative works based upon the design; c) distribute copies of the design by sale or other transfer of ownership; and d) display the design publicly.

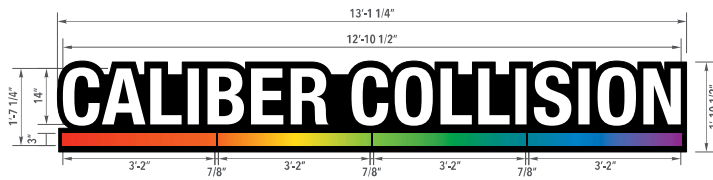

**3** CUSTOM - FCO LETTERS ON BACKER PANEL  
SCALE: 3/4" = 1'-0"

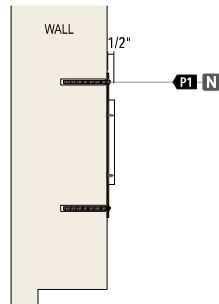

SIDE SECTION DETAIL  
SCALE: 1 1/2" = 1'-0"

**FABRICATION SPECIFICATIONS**

<b>1</b>	<b>PANEL</b>	<b>MATERIAL</b>	1/8" ALUMINUM
		<b>COLOR</b>	PER COLOR KEY (P1)
		<b>MOUNTING</b>	1/4" x 6" STUDS
<b>2</b>	<b>FCO LETTERS</b>	<b>MATERIAL</b>	1/2" WHITE ACRYLIC
		<b>BAR COLOR</b>	PER COLOR KEY (G1)
		<b>MOUNTING</b>	#10 x 3/8" C.S. SCREWS

**NOTES**

<b>N</b>	MOUNTING HARDWARE PAINTED TO MATCH BACKGROUND OF SIGN.
----------	--

**COLOR KEY**

<b>G1</b>	VINYL	DIGITAL PRINT WITH UV COATING
<b>P1</b>	PAINT	MP 923 BLACK SATIN FINISH

NOTE: THE COLORS DISPLAYED ON THIS RENDERING REPRESENT COLOR INTENT ONLY AND MAY NOT MATCH ACTUAL COLORS ON FINISHED PRODUCT. PLEASE REFER TO COLOR CALL-OUTS AND SPECIFIED VENDOR SAMPLES FOR APPROVED COLOR SPECIFICATIONS.

**'CUSTOM' DESCRIPTION**

FLAT CUT LETTERS ON BACKER ARE NOT PART OF THE SIGN FAMILY

It is the intent and purpose of this color rendering to provide a basic color representation of your sign finish and color. However, digital media and printed colors will vary from actual paint finish and color. Existing painted surfaces will have a perceptible difference in shade and sheen from your sign finish. Providing a sample of the paint you wish to match or a Matthews paint color formula will minimize the differences.

image national signs **in**  
...bringing your image to light!  
16265 Star Rd., Nampa, ID 83687 - toll free: 800.592.8058 - tele: 208.345.4020  
imagenational.com

**UL** UNDERWRITERS LABORATORIES LISTED  
**NAMPA PLANT - UL #432195-001**  
U.S. & P.R. - All signs conform to UL-482195 (listed accordingly) & must comply with UL-411, 1.1 install procedures. Canada - All signs must be CAD compliant. This sign(s) is intended to be installed in accordance with requirements of article 602 of the National Electrical Code and/or applicable local codes. This includes proper grounding and bonding of the sign.

<b>Client:</b> CALIBER COLLISION	<b>Design Number:</b>
<b>Site:</b> # TBD 10706 MALTESE POINT FALCON, CO 80831	<b>Date:</b> 01/24/23
	<b>Designer:</b> Sb / RA
	<b>Account Manager:</b> JG

<b>File Location:</b> CCC-TBD-FalconCO-012423-R3	<b>Page No.</b>
	8 of 9

**CALIBER COLLISION**

© 2021 Image National, Inc. This design is an original work of authorship by Image National, Inc. (Image) which owns the copyright protection by the copyright law of the United States (Title 17, U.S. Code). All rights are reserved by Image and, until the use of this design is authorized by Image in writing, Image owns the exclusive rights to: a) reproduce this design in copies, in graphic form or as a sign; b) prepare derivative works based upon the design; c) distribute copies of the design by sale or other transfer of ownership; and d) display the design publicly.



IMAGE NATIONAL TO REMOVE SIGN



It is the intent and purpose of this color rendering to provide a basic color representation of your sign finish and color. However, digital media and printed colors will vary from actual paint finish and color. Existing painted surfaces will have a perceptible difference in shade and sheen from your sign finish. Providing a sample of the paint you wish to match or a Matthews paint color formula will minimize the differences.

image national signs **in**  
 ...bringing your image to light!  
 16265 Star Rd., Nampa, ID 83687 - toll free: 800.592.8058 - tele: 208.345.4020  
 imagenational.com



**NAMPA PLANT -**  
**UL #432195-001**

U.S. & P.R. - All signs conform to UL-482195 (listed accordingly) & must comply with UL-411, 1.1 install procedures, Canada - All signs must be CAD compliant. This sign(s) is intended to be installed in accordance with requirements of article 100 of the National Electrical Code and/or applicable local codes. This includes proper grounding and bonding of the sign.

**Client:** CALIBER COLLISION

**Site:** # TBD  
 10706 MALTESE POINT  
 FALCON, CO 80831

**Design Number:**

**Date:** 01/24/23

**Designer:** Sb / RA

**Account Manager:** JG

**File Location:** CCC-TBD-FalconCO-012423-R3

**Page No.**



9 of 9