
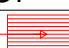
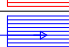
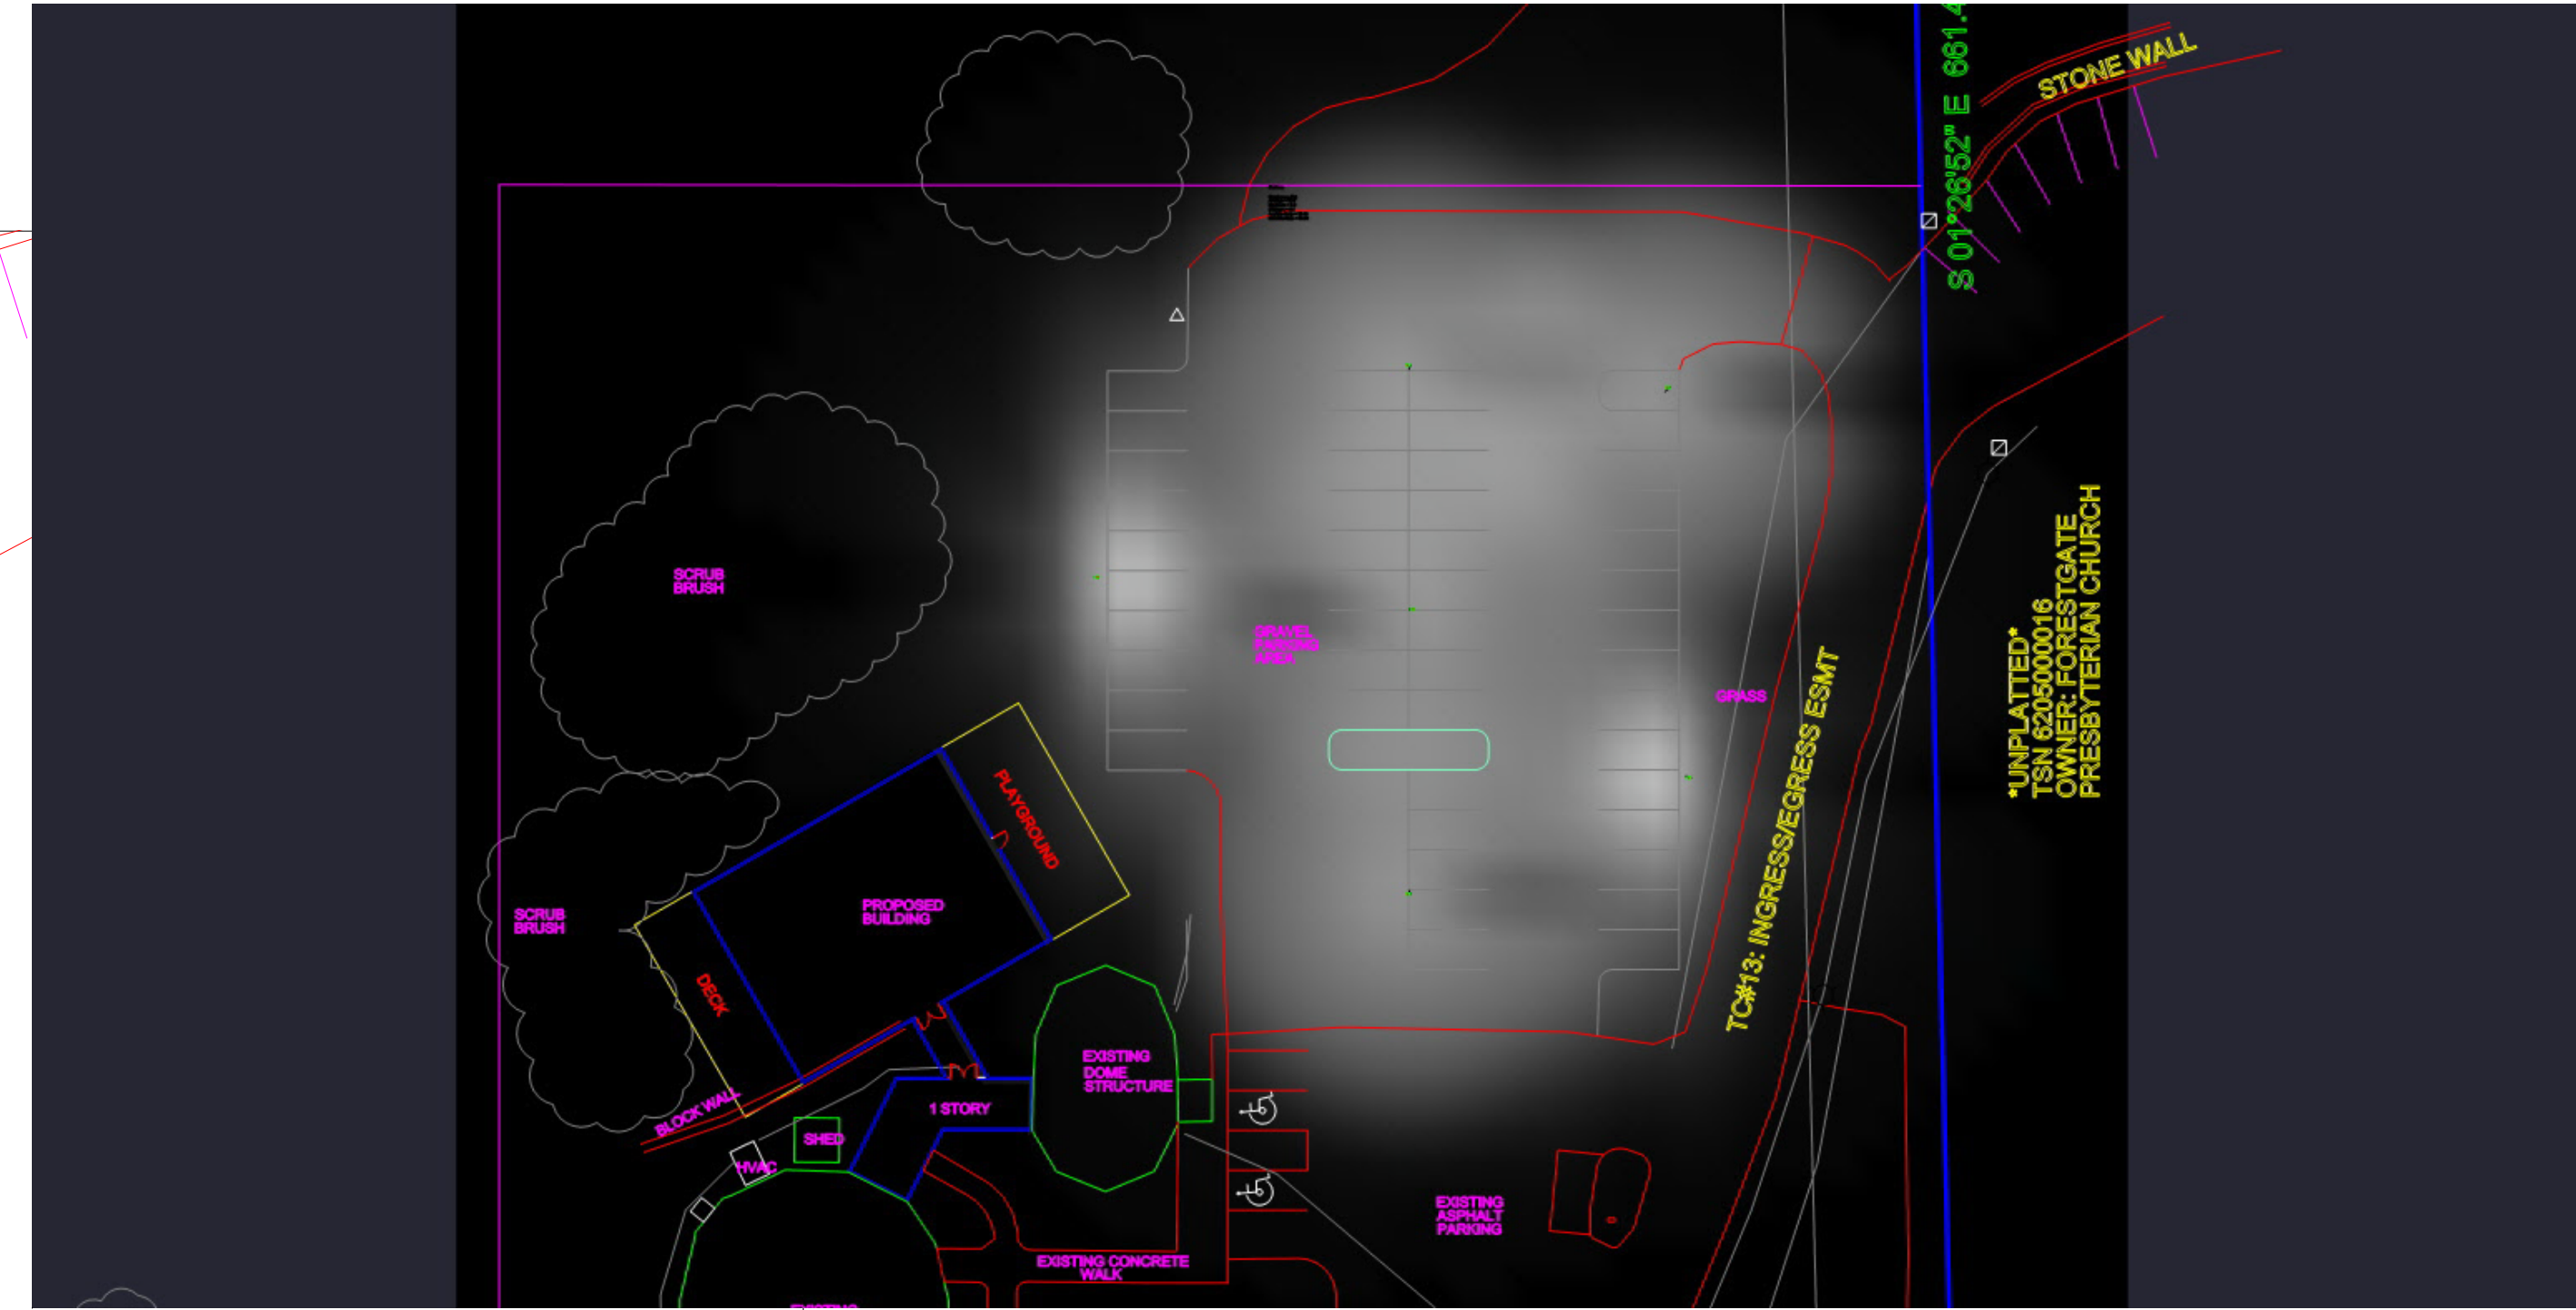


Luminaire Schedule						
Symbol	Qty	Model Number	Arrangement	Lumens	LLF	Description
	4	T5-LLD	SINGLE	18060	0.950	150 Watt LED Parking w/ 5000K Color Temp. Mounted 20' Above Ground
	2	T3-LLD	SINGLE	13343	0.950	100 Watt LED Parking w/ 5000K Color Temp. Mounted 20' Above Ground

Calculation Summary							
Label	CalcType	Units	Avg	Max	Min	Avg/Min	Max/Min
StatArea	Illuminance	Fc	3.51	9.9	0.1	35.10	99.00

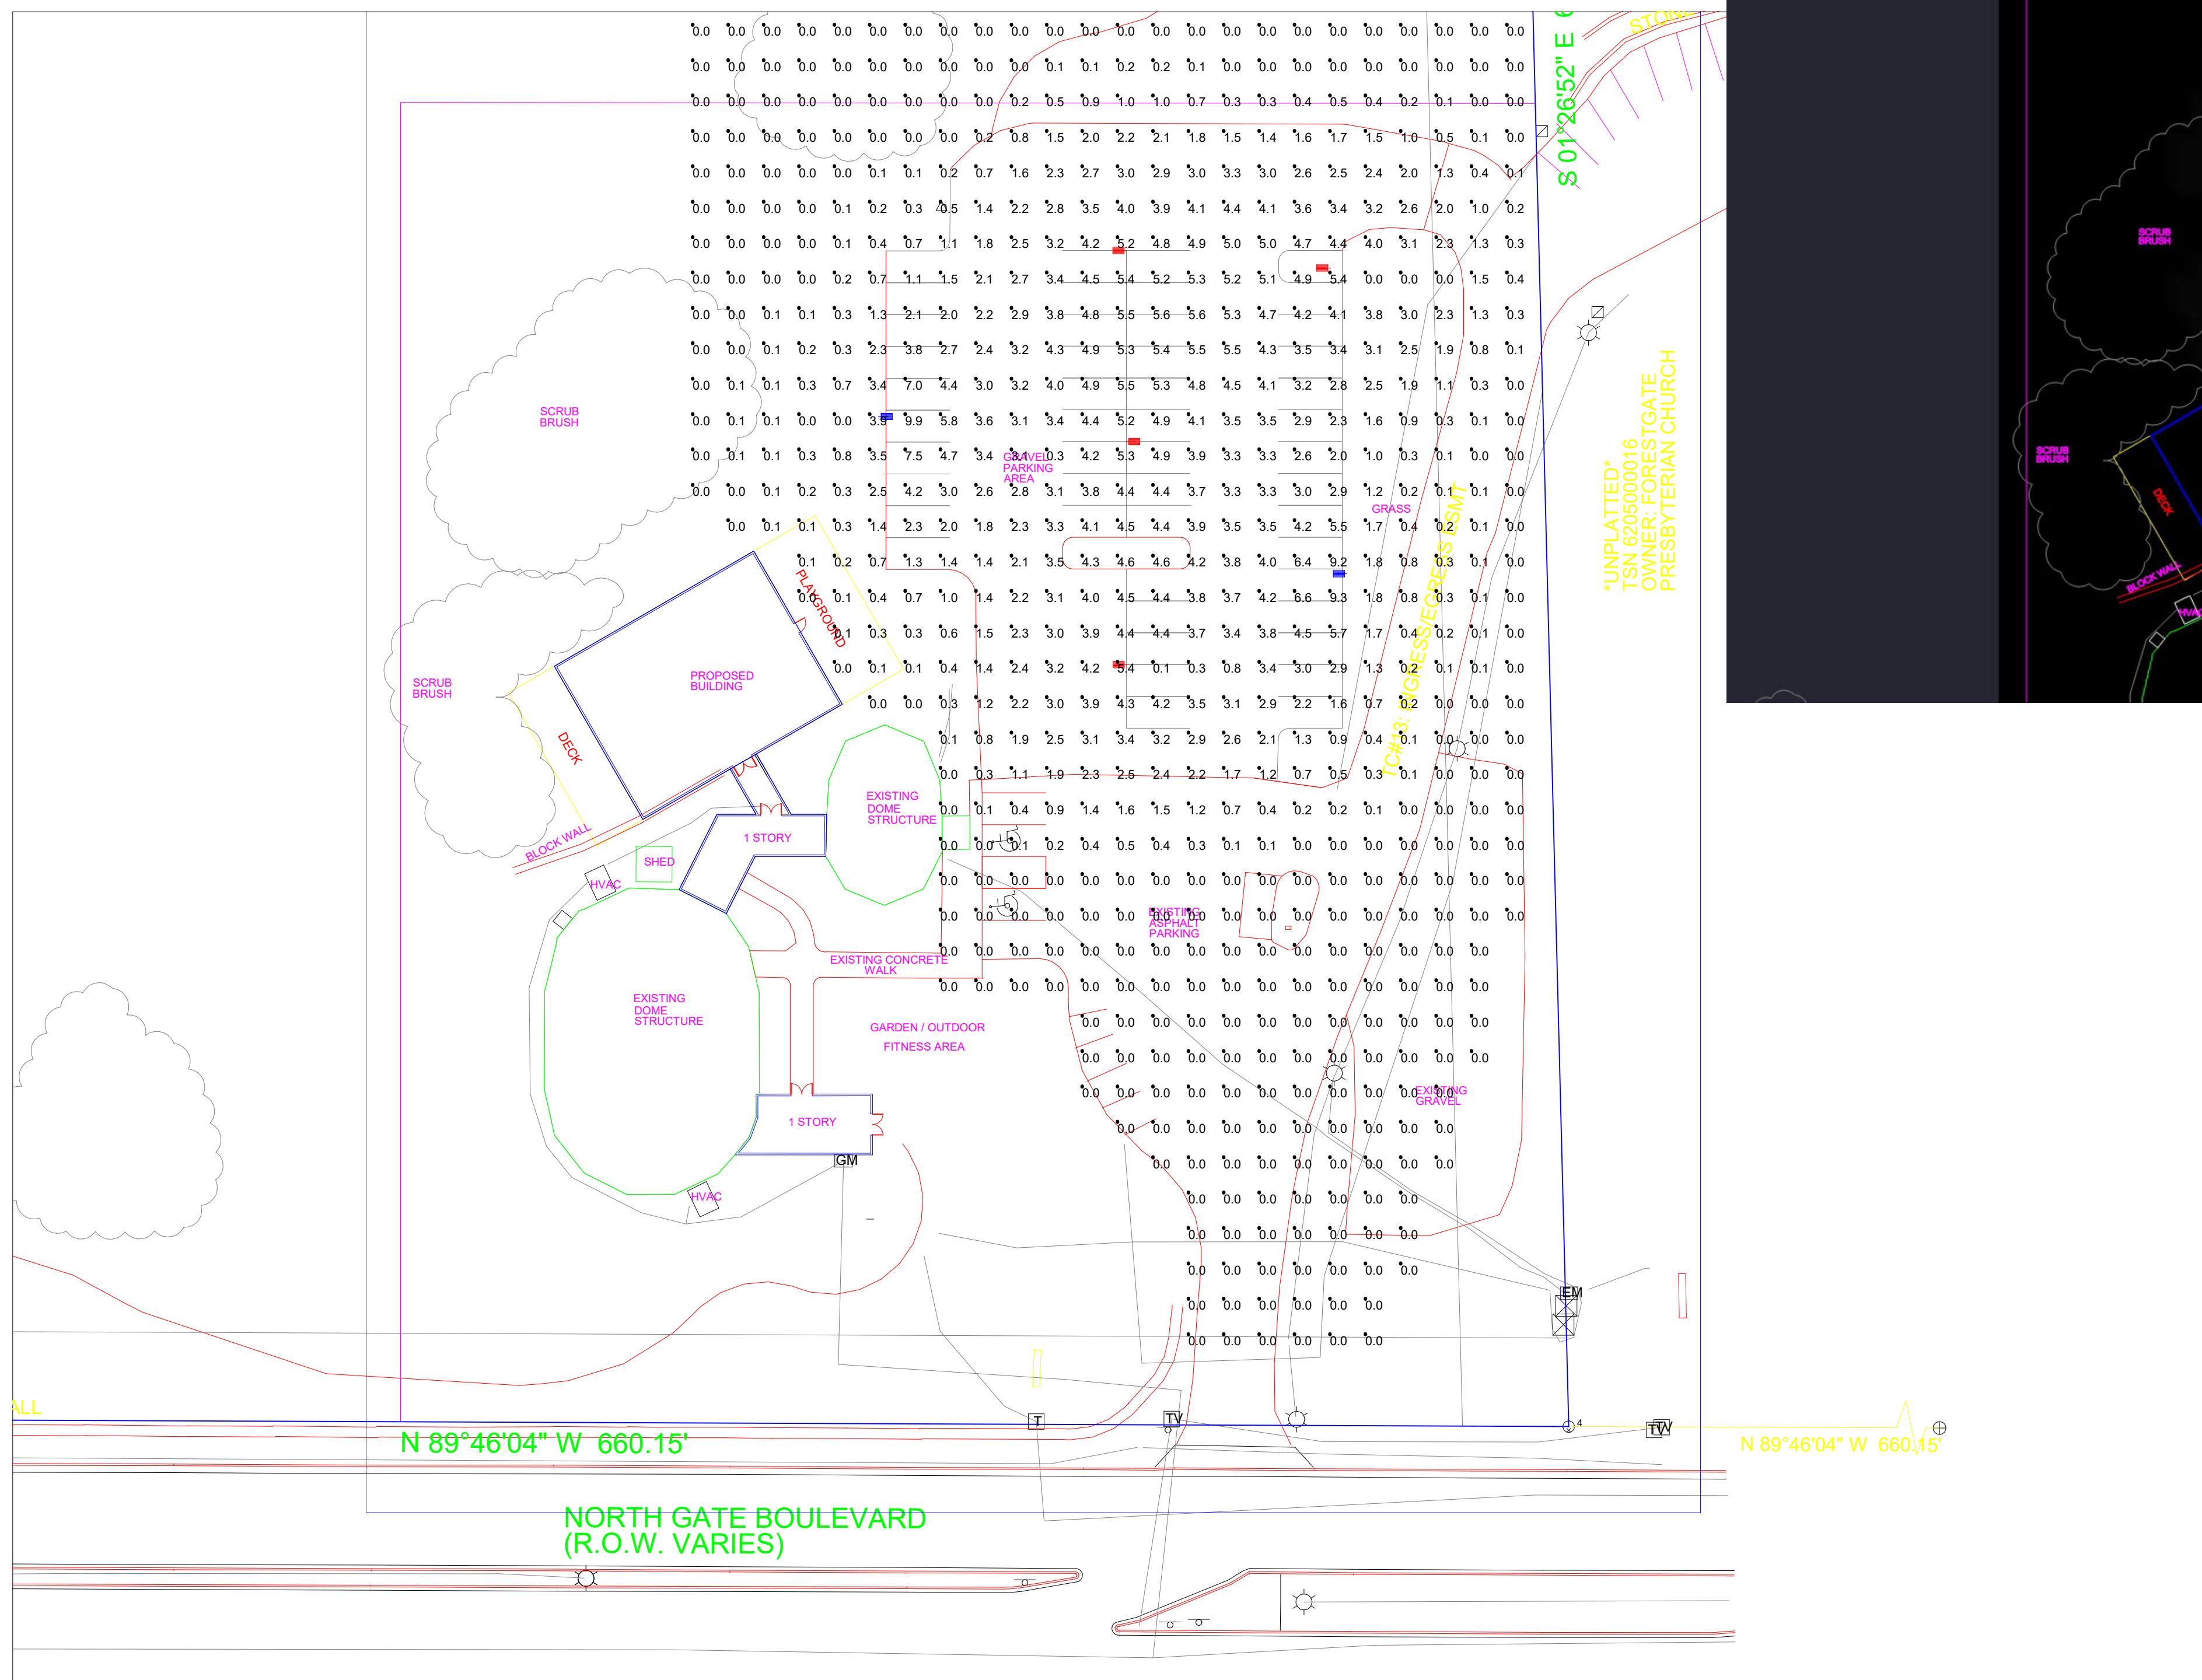

PROJECT: Crossroads Chapel
LOCATION: Colorado Springs, CO
CONTACT: Stephen C.
DATE: 10/20/2020

Page Number:
1

Ownership and copyright for all documents created by LED Spot hereunder shall remain the exclusive property of LED Spot. They are not to be used by the Owner or Client on other projects or on extensions of this project except by agreement in writing and with appropriate compensation to LED Spot. The lighting designer shall not be responsible for the means, methods, techniques, sequences, or procedures on construction or installation, or for the acts and omissions of the Client. This design is based on IES files that were lab tested or computer generated. This lighting design is based on information supplied by others. Changes in electrical supply, area geometry and/or objects within the lighted area may produce illumination values different from the predicted results shown on this layout.

FOR PURCHASING INFORMATION OF APPROVED EQUIPMENT SPECIFIED ON THIS PLAN CONTACT:

LED Spot
 8850 Jameel Road, Ste. 170A
 Houston, Texas 77040
 Email: info@ledspot.com
 Voice Number: 713-863-1184
 Fax Number: 713-979-1429