






# HANNAH RIDGE AT FEATHERGRASS FILING NO. 5


## A REPLAT OF TRACTS HH AND JJ OF HANNAH RIDGE AT FEATHERGRASS FILING NO. 1, RECEPTION NO. 21473468, RECORDS OF EL PASO COUNTY COLORADO A PORTION OF SECTION 32, TOWNSHIP 13 SOUTH, RANGE 65 WEST OF THE SIXTH PRINCIPAL MERIDIAN, EL PASO COUNTY, COLORADO

### AS PLATTED

14748

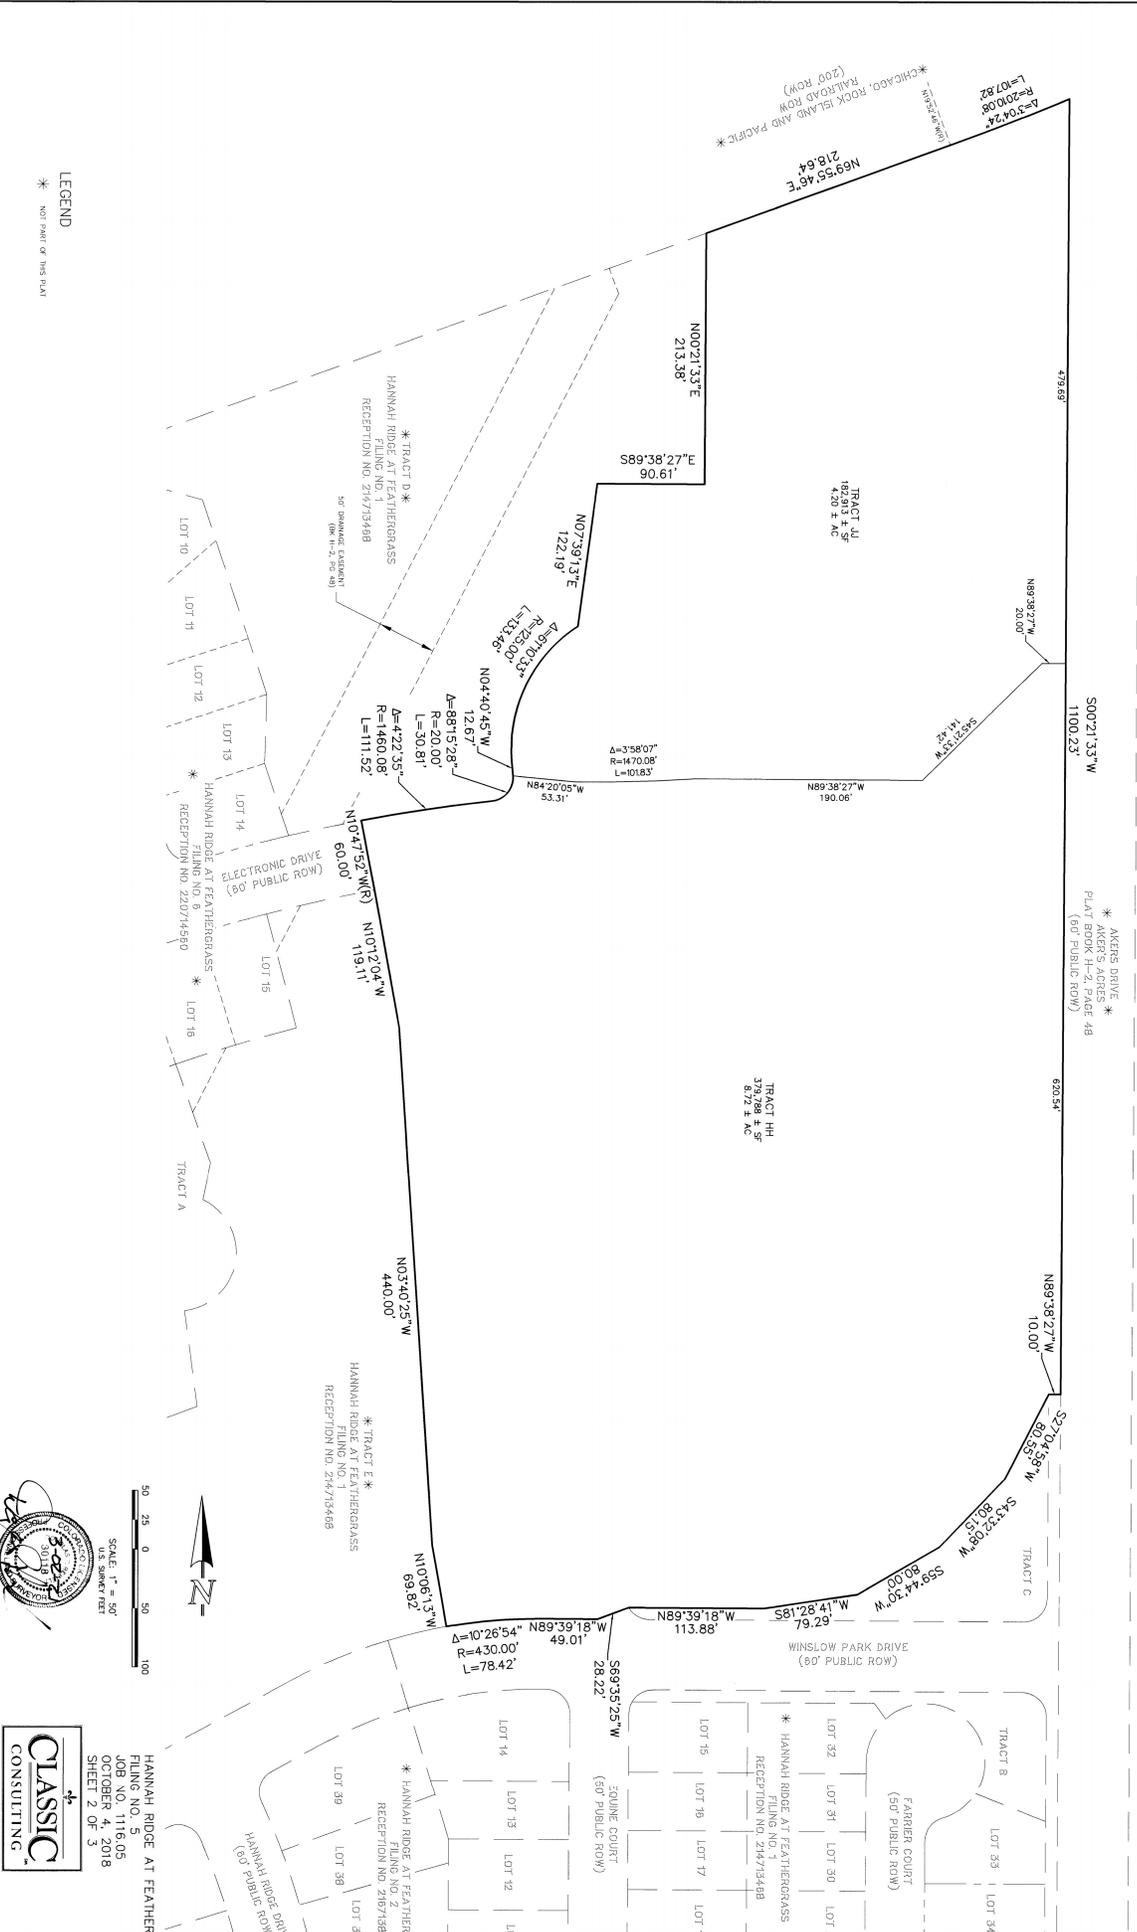

LEGEND  
\* NOT PART OF THIS PLAN

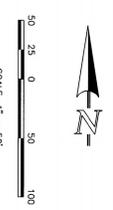

HANNAH RIDGE AT FEATHERGRASS  
FILING NO. 5  
JOB NO. 1116.05  
OCTOBER 4, 2018  
SHEET 2 OF 3


619 N. Cascade Avenue, Suite 200  
Colorado Springs, Colorado 80901  
(719) 578-0128  
(719) 578-0128 (fax)

# 14748

## HANNAH RIDGE AT FEATHERGRASS FILING NO. 5

A REPLAY OF TRACTS HH AND JJ OF HANNAH RIDGE AT FEATHERGRASS FILING NO. 1, RECEPTION NO. 21473468, RECORDS OF EL PASO COUNTY COLORADO  
A PORTION OF SECTION 32, TOWNSHIP 13 SOUTH, RANGE 65 WEST OF THE SIXTH PRINCIPAL MERIDIAN, EL PASO COUNTY, COLORADO

AS REPLATED

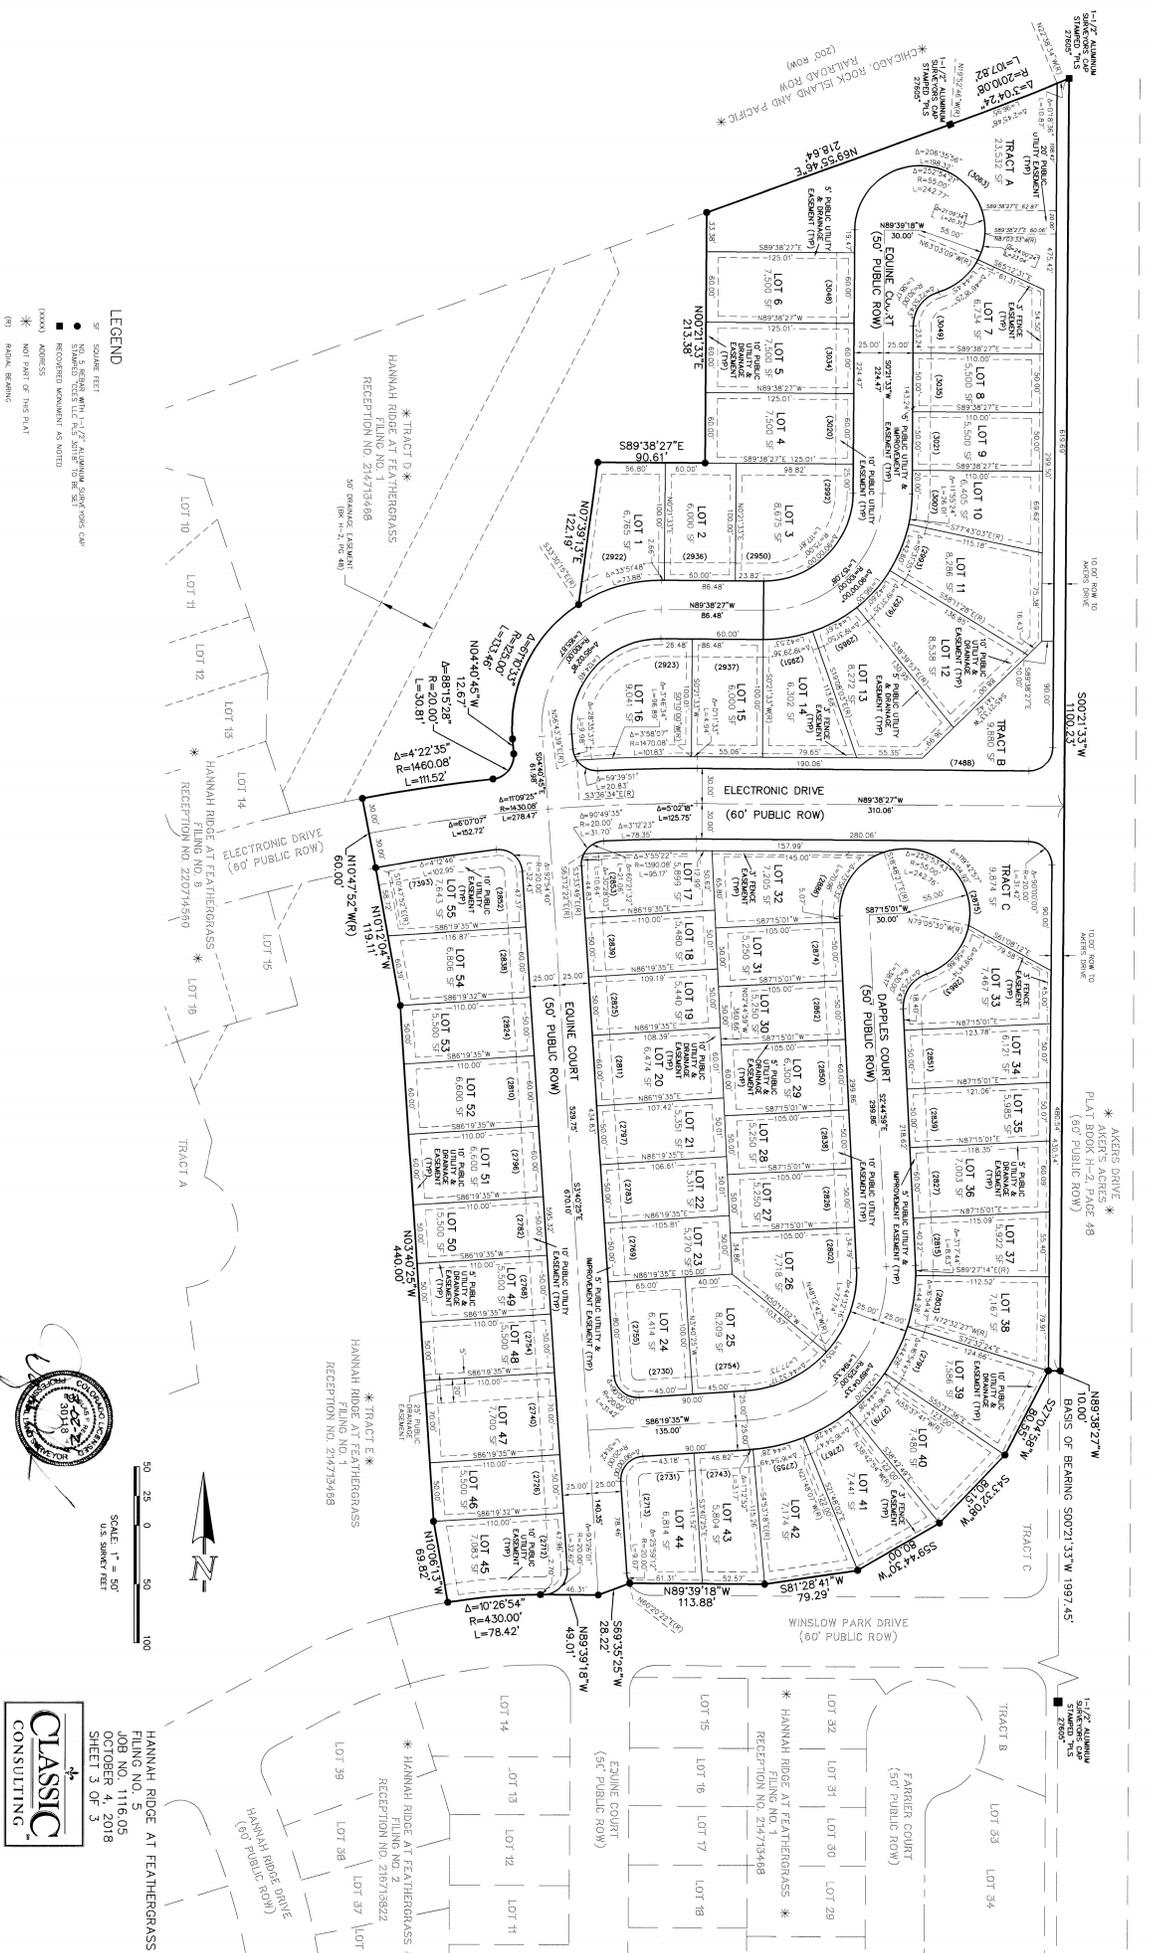

**LEGEND**

- SQUARE FEET
- NO. 5 BEARS WITH 1-1/2" ALUMINUM STRIPS FOR CUR
- SHOWN TOES L.L.C. 3/31/2018 TO BE SET
- RECOVERED MONUMENT AS SHOWN
- ADDRESS
- NOT PART OF THIS PLAT
- PUBLIC BEARING



HANNAH RIDGE AT FEATHERGRASS  
FILING NO. 5  
JOB NO. 1116.05  
OCTOBER 11, 2018  
SHEET 3 OF 5

CLASSIC CONSULTING