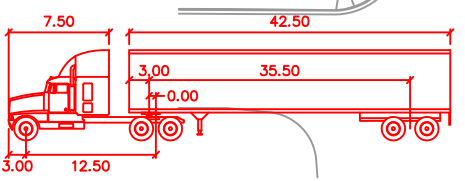

 Approximate Scale
 Scale: 1"=100'

Figure 1



WB-50	feet		
Tractor Width	: 7.50	Lock to Lock Time	: 6.0
Trailer Width	: 8.50	Steering Angle	: 17.7
Tractor Track	: 5.00	Articulating Angle	: 70.0
Trailer Track	: 8.50		

WB-50 AutoTurn Movement

Woodmen Hills AutoTurn (LSC #174600)