

LEGEND

	EXISTING TREE				
	PROPOSED TREE	QTY.	COMMON NAME	SCIENTIFIC NAME	PLANTING SIZE
		10	BRISTLECONE PINE	PINUS ARISTATA	6-FT TALL

NOTE:
 NO NEW/ADDITIONAL LANDSCAPING IS PROPOSED, ONLY THE REPLACEMENT OF EXISTING LANDSCAPING AFFECTED BY GRADING AND CONSTRUCTION.

MERIDIAN RANCH GOLF COURSE, LLC

MERIDIAN RANCH GOLF COURSE, LLC


JDS-HYDRO CONSULTANTS, INC.
 545 EAST PIKES PEAK AVENUE, SUITE 300
 COLORADO SPRINGS, COLORADO 80903
 PH: (719) 227-0072 - FAX: (719) 471-3401

**WOODMEN HILLS METROPOLITAN DISTRICT
 REGIONAL WATER RECLAMATION FACILITY**
 LANDSCAPE PLAN

Project No.:	112.88
Scale:	AS NOTED
Date:	07/07/17
Design:	RMM
Drawn:	RMM
Check:	JPM
Revised:	

NOTES:

- PRUNE ONLY DEAD OR BROKEN BRANCHES IMMEDIATELY PRIOR TO PLANTING.
- KEEP PLANTS MOIST AND SHADED UNTIL PLANTING.
- AMENDED BACKFILL SHALL BE 70% SOIL FROM PLANTING PIT AND 30% ORGANIC MATERIAL, PREFERABLY CANADIAN PEAT MOSS.

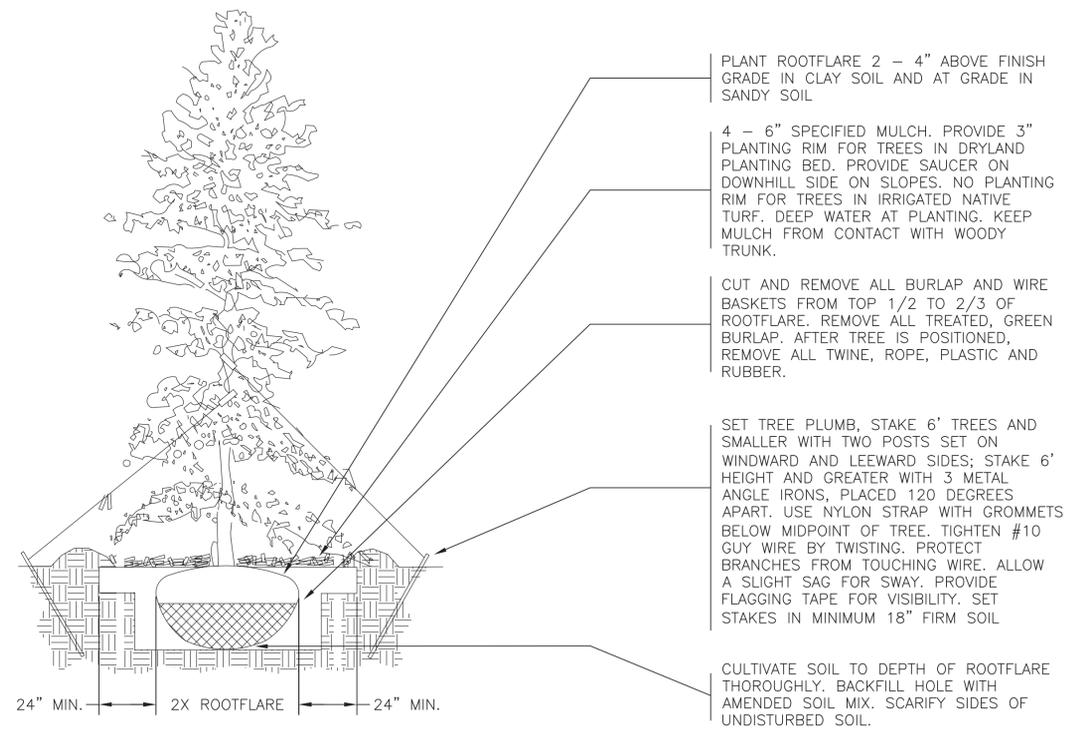

EVERGREEN TREE PLANTING DETAIL

N.T.S.

Project No.:	112.88
Scale:	AS NOTED
Date:	07/07/17
Design:	RMM
Drawn:	RMM
Check:	JPM
Revised:	