


GENERAL NOTES

1. REFER TO ELECTRICAL DRAWINGS AND METAL BUILDING MANUFACTURER'S DRAWINGS FOR ADDITIONAL INFORMATION.
2. OWNER SHALL PROVIDE A LOCKSMITH FOR PROJECT.
3. TV SURVEILLANCE, SECURITY, TELEPHONE AND COMPUTER CABLING TO BE PROVIDE BY OWNER.
4. GENERAL CONTRACTOR SHALL BE RESPONSIBLE TO REVIEW CONSTRUCTION SCHEDULE PRIOR TO COMMENCEMENT WITH OWNER.

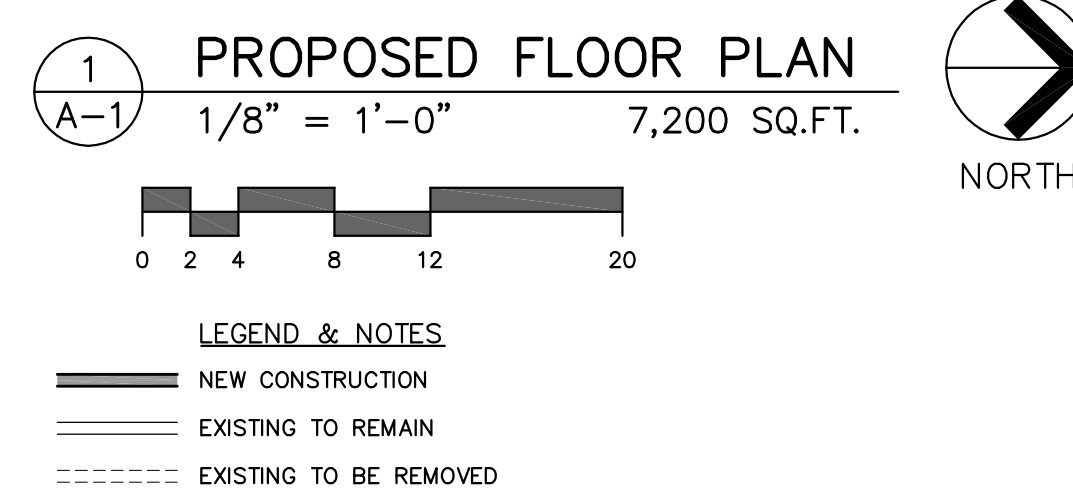

**TAYLOR ARCHITECTURE
& DESIGN, LLC**

620 South Cascade Avenue, Suite 100
Colorado Springs, Colorado 80903
Tel. (719) 475-1727
Email: Architecture@Taylor-AD.com

**JW HARDWOODS
LUMBER STORAGE BUILDING**
21885 EAST HIGHWAY 24
PEYTON, COLORADO 80831

**CONSTRUCTION
DOCUMENTS**

NO.	DATE	REVISIONS
1	03.30.17	FABRIC TO METAL BUILDING

DATE
APRIL 20, 2017

PROJECT NO.
T1623-B

SHEET

A-1

OF 2 SHEETS