


Please provide clear information new deck.

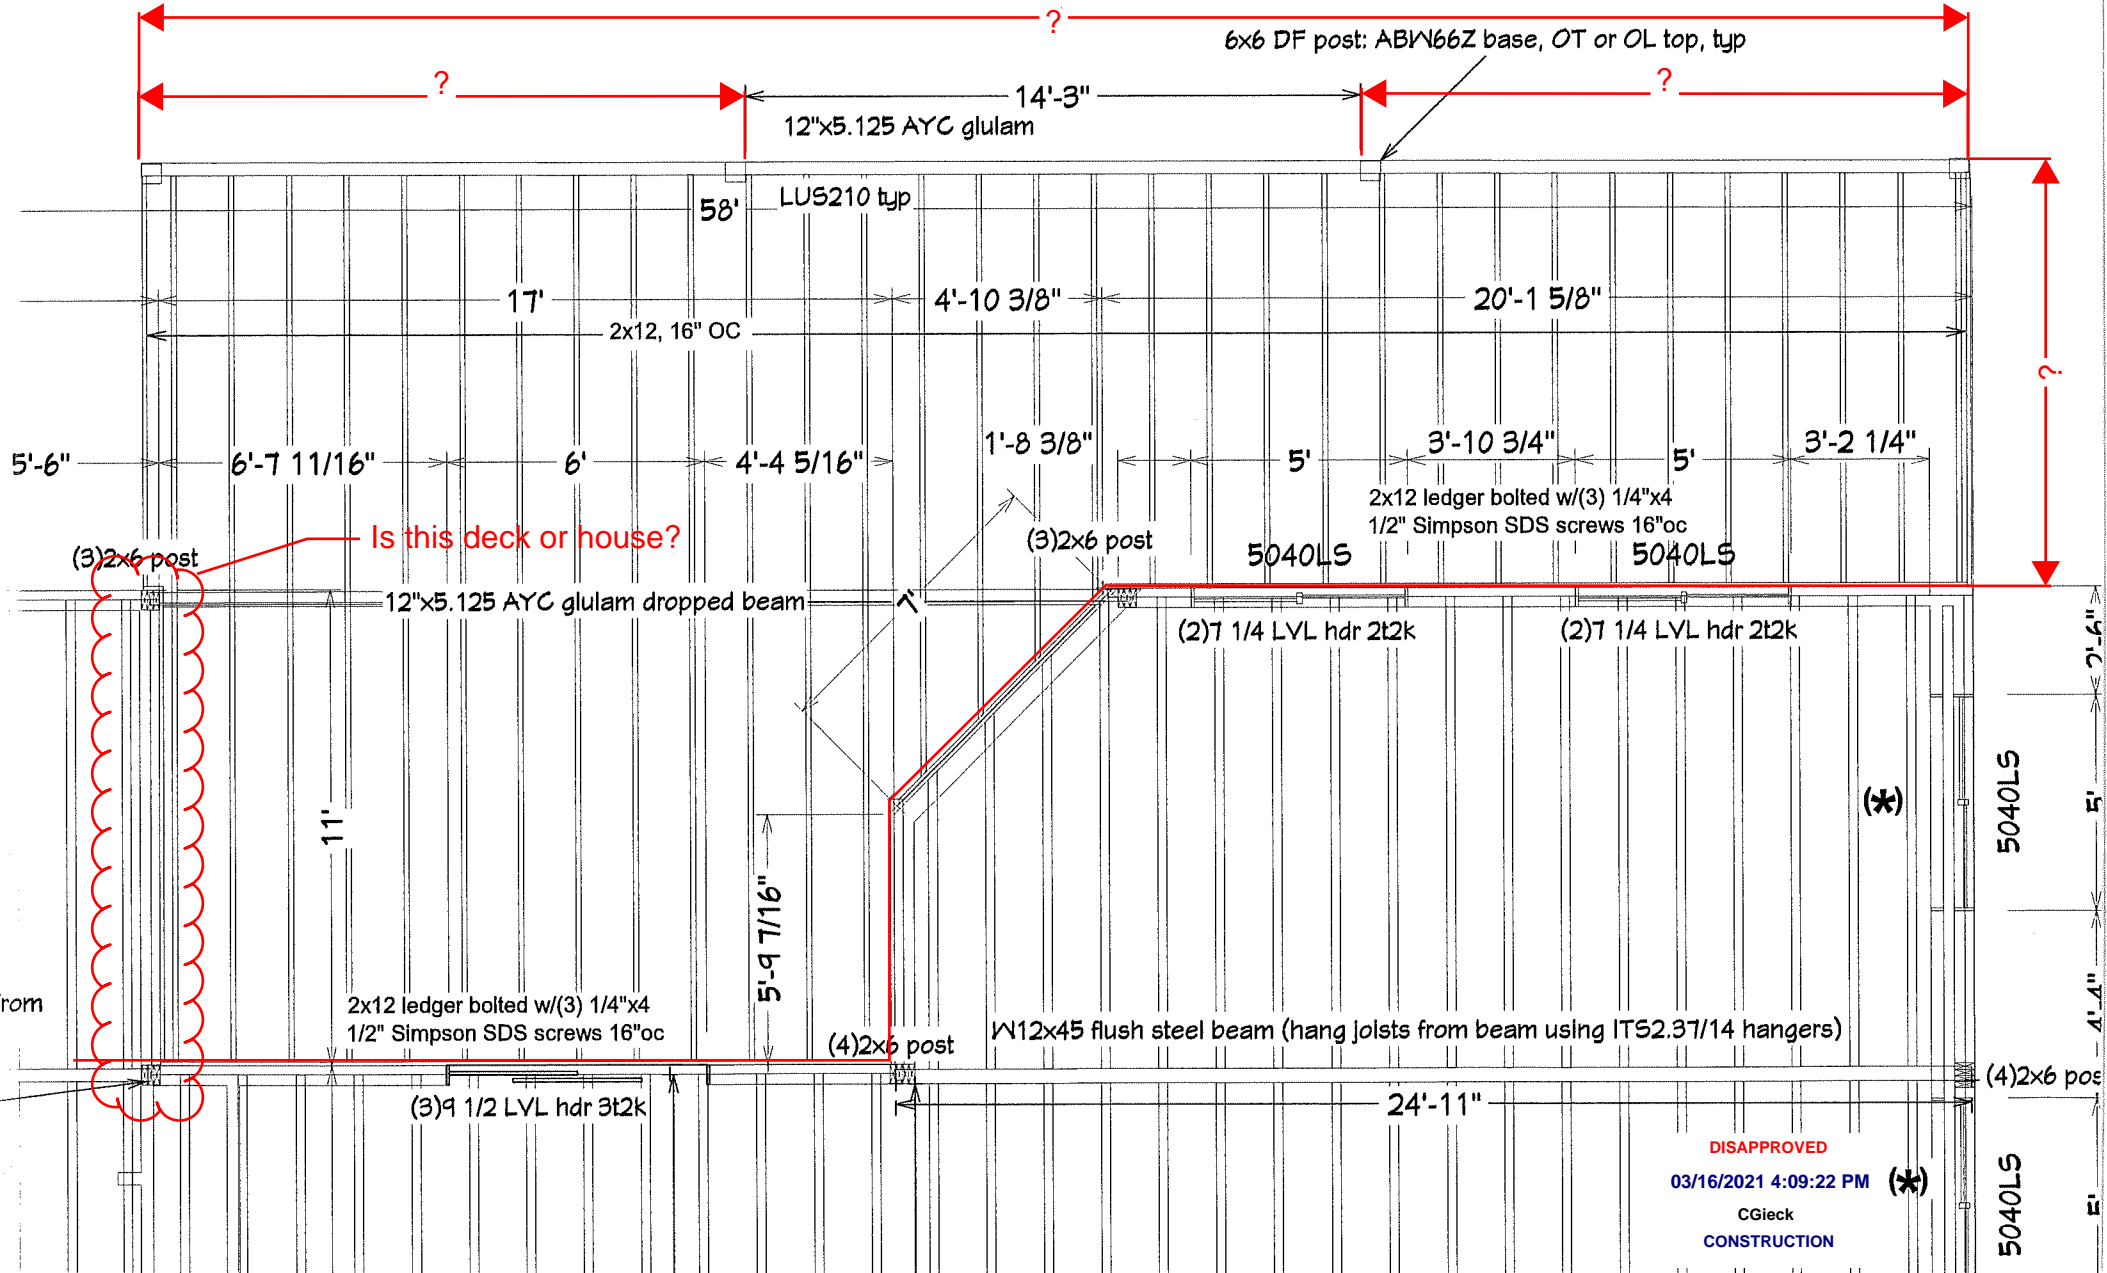

Is this deck or house?

DISAPPROVED
03/16/2021 4:09:22 PM
CGieck
CONSTRUCTION