


OFF DWC, C
HASH MARK

FOR CONDUIT SCHEDULE & REFERENCE DRAWINGS SEE SH. E-2. E-33

C POWER DUCT 6' x 6' x 5', SQUARE *D*, WITHOUT KNOCKOUTS
 D LIGHTING PANEL *D* (EXISTING) SQUARE *D* CAT.# Q085
 PURPOSE SURFACE MOUNTED W/8-00115, 15 AMP, SINGLE POL


W/EXTENSIONAL RESEI F.B.; NEMH 12 (11-27-01)

REVISION		DATE	REMOVED
			A

	PD-496	SJM	HW
	PD-496	SJM	HW

CHANGED # OF WIRES IN CND	POTTS	HW	ABAND	LFU
6	6/63			


A FIRM 3674-5 1-85 P926 C011 1-85

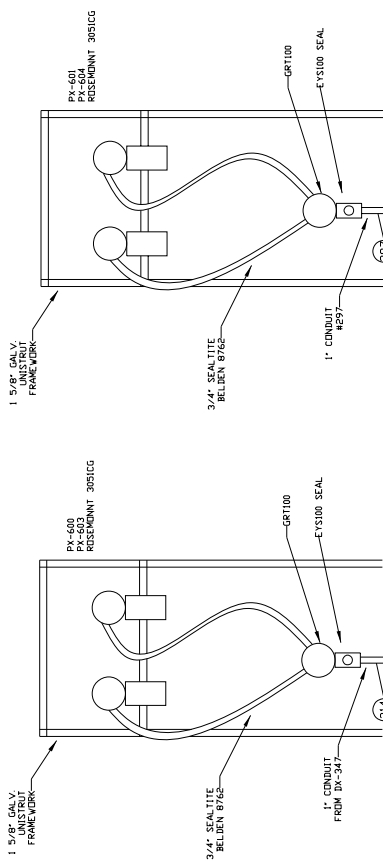


DETAIL 'D'
HIGH DISCHARGE PRESSURE TRANSMITTER
SEE SHEET E-38
NO SCALE

DETAIL 'C'
SECTION LINE TRANSMITTERS
SEE SHEET E-38
NO SCALE


lighting at propane
tank to be
abandoned

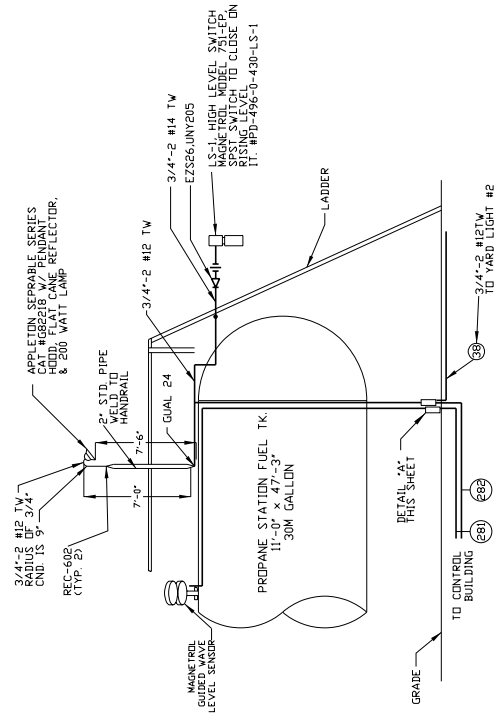


DETAIL 'B'
STATION PROPANE FUEL TANK
SEE SHEET E-1
NO SCALE

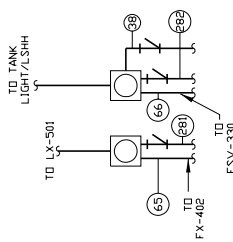



DETAIL 'A'
NORTH ELEVATION
PULL-BOXES UNDER PROPANE TANK

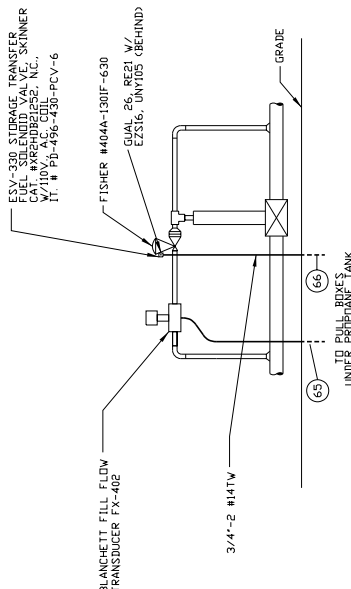

DETAIL 'E'
SEE SHEET E-1
NO SCALE

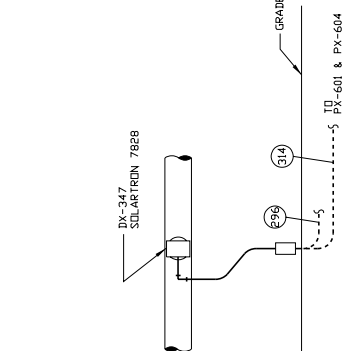


DETAIL 'F'
SOLARTRON DENSITY TRANSMITTER
SEE SHEET E-38
NO SCALE

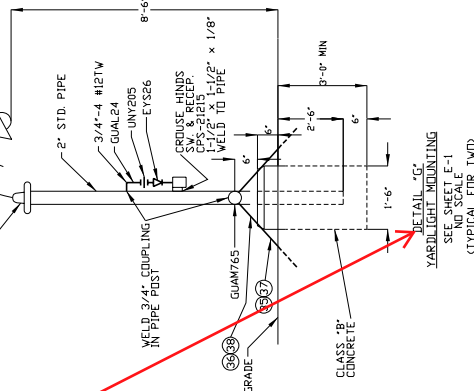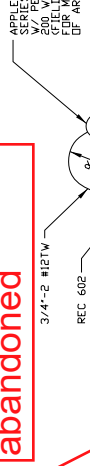

DETAIL 'G'
YARDLIGHT MOUNTING
SEE SHEET E-1
NO SCALE
(TYPICAL FOR TWO)

PHILLIPS PIPE LINE COMPANY	FOR BIDS		DATE		REV		BY		CHK		DATE		REV		BY		CHK		--	------	--	-----	--

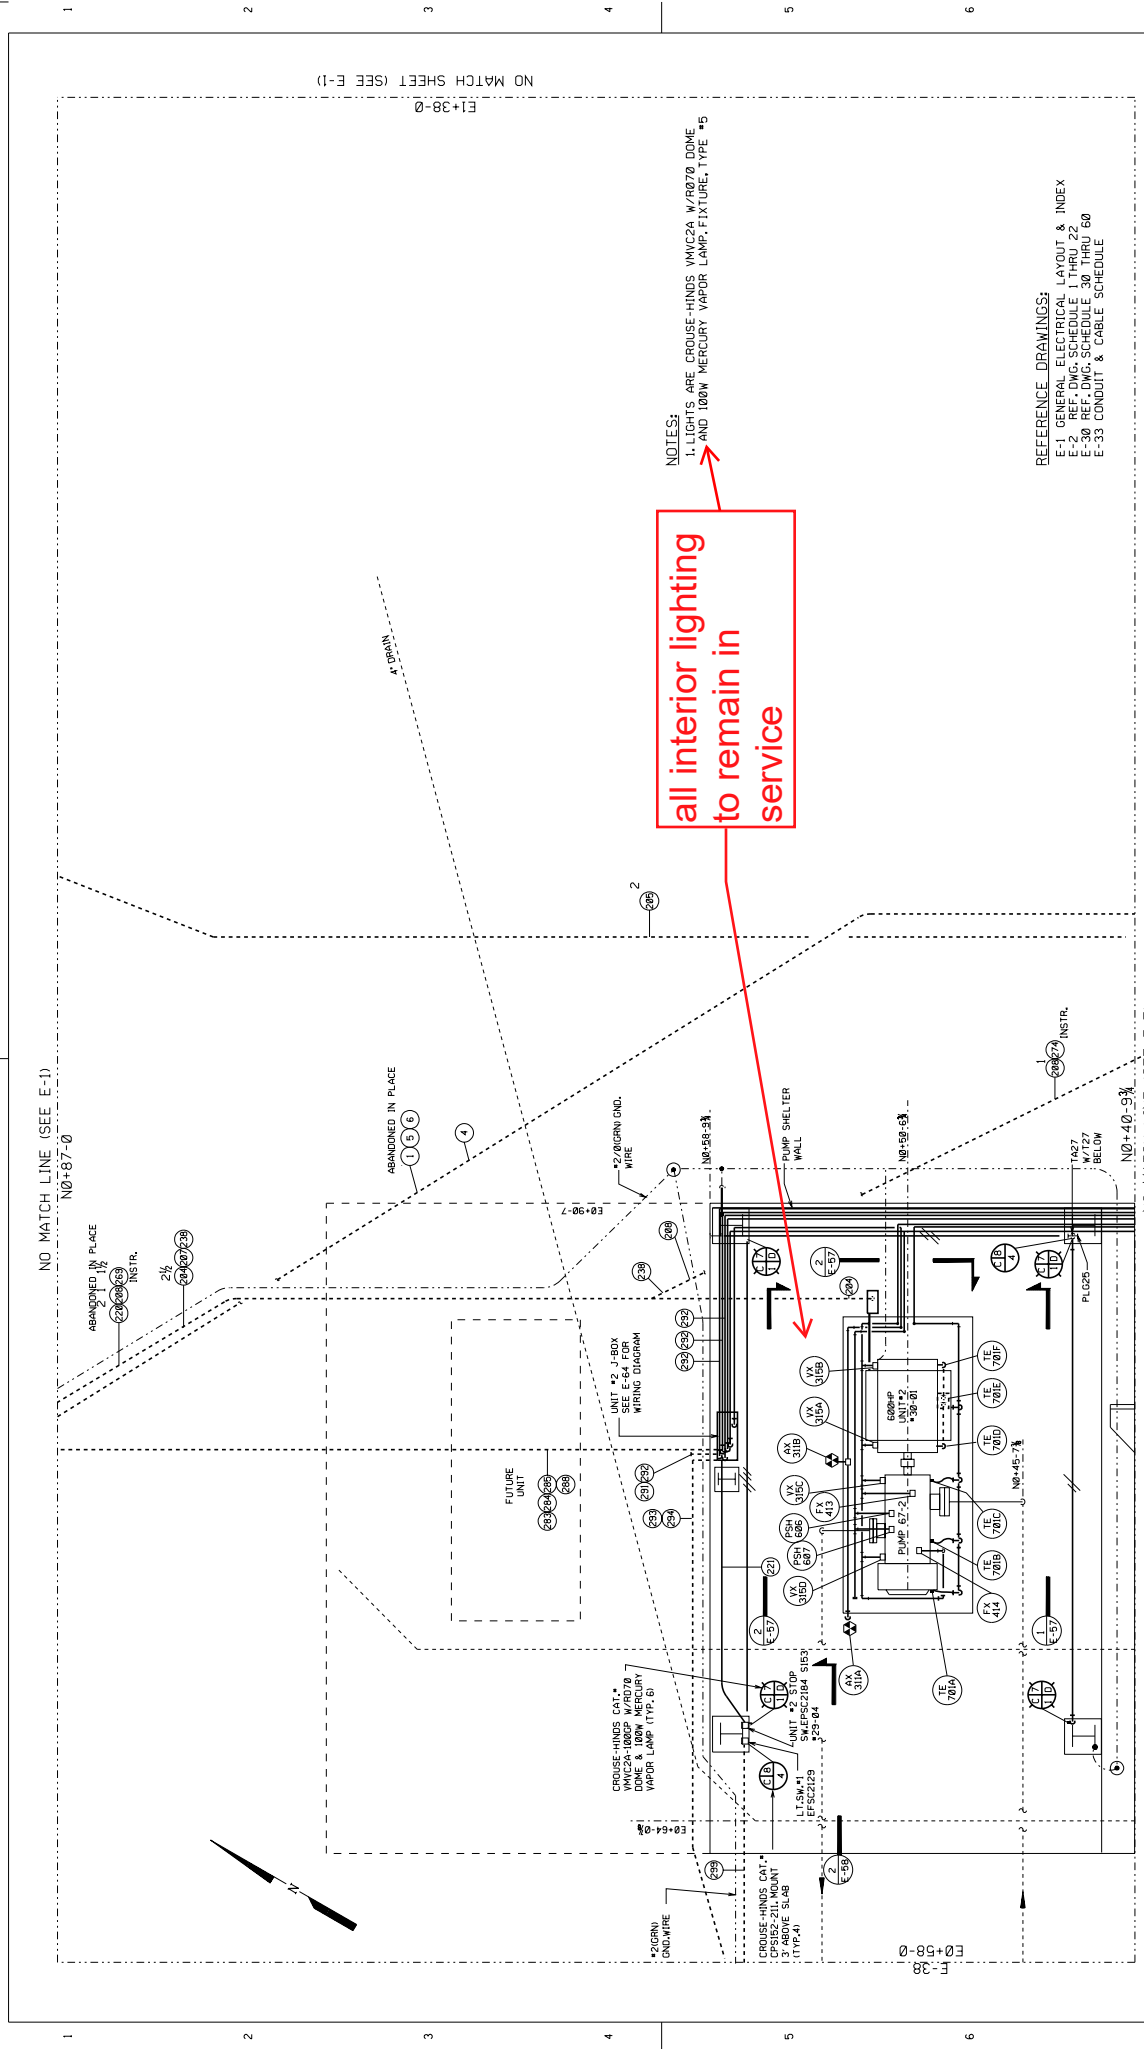

all interior lighting
to remain in
service

NOTES:


1. LIGHTS ARE CROUSE-HINDS VMVC2A W/RØ7Ø DOME
AND 100W MERCURY VAPOR LAMP. FIXTURE TYPE #5

REFERENCE DRAWINGS:

- E-1 GENERAL ELECTRICAL LAYOUT & INDEX
- E-2 REF. DWG. SCHEDULE 1 THRU 22
- E-30 REF. DWG. SCHEDULE 30 THRU 60
- E-33 CONDUIT & CABLE SCHEDULE

[illegible]

FOR REFERENCE ONLY - OFFICIAL DOCUMENT STORED ELECTRONICALLY
PLOT DATE = 11/14/20
PLOTTED BY : CHASE GIFFORD
FILE NAME : C:\PWORKING\REV\DWG\36215\CALH-EE-0048.DWG

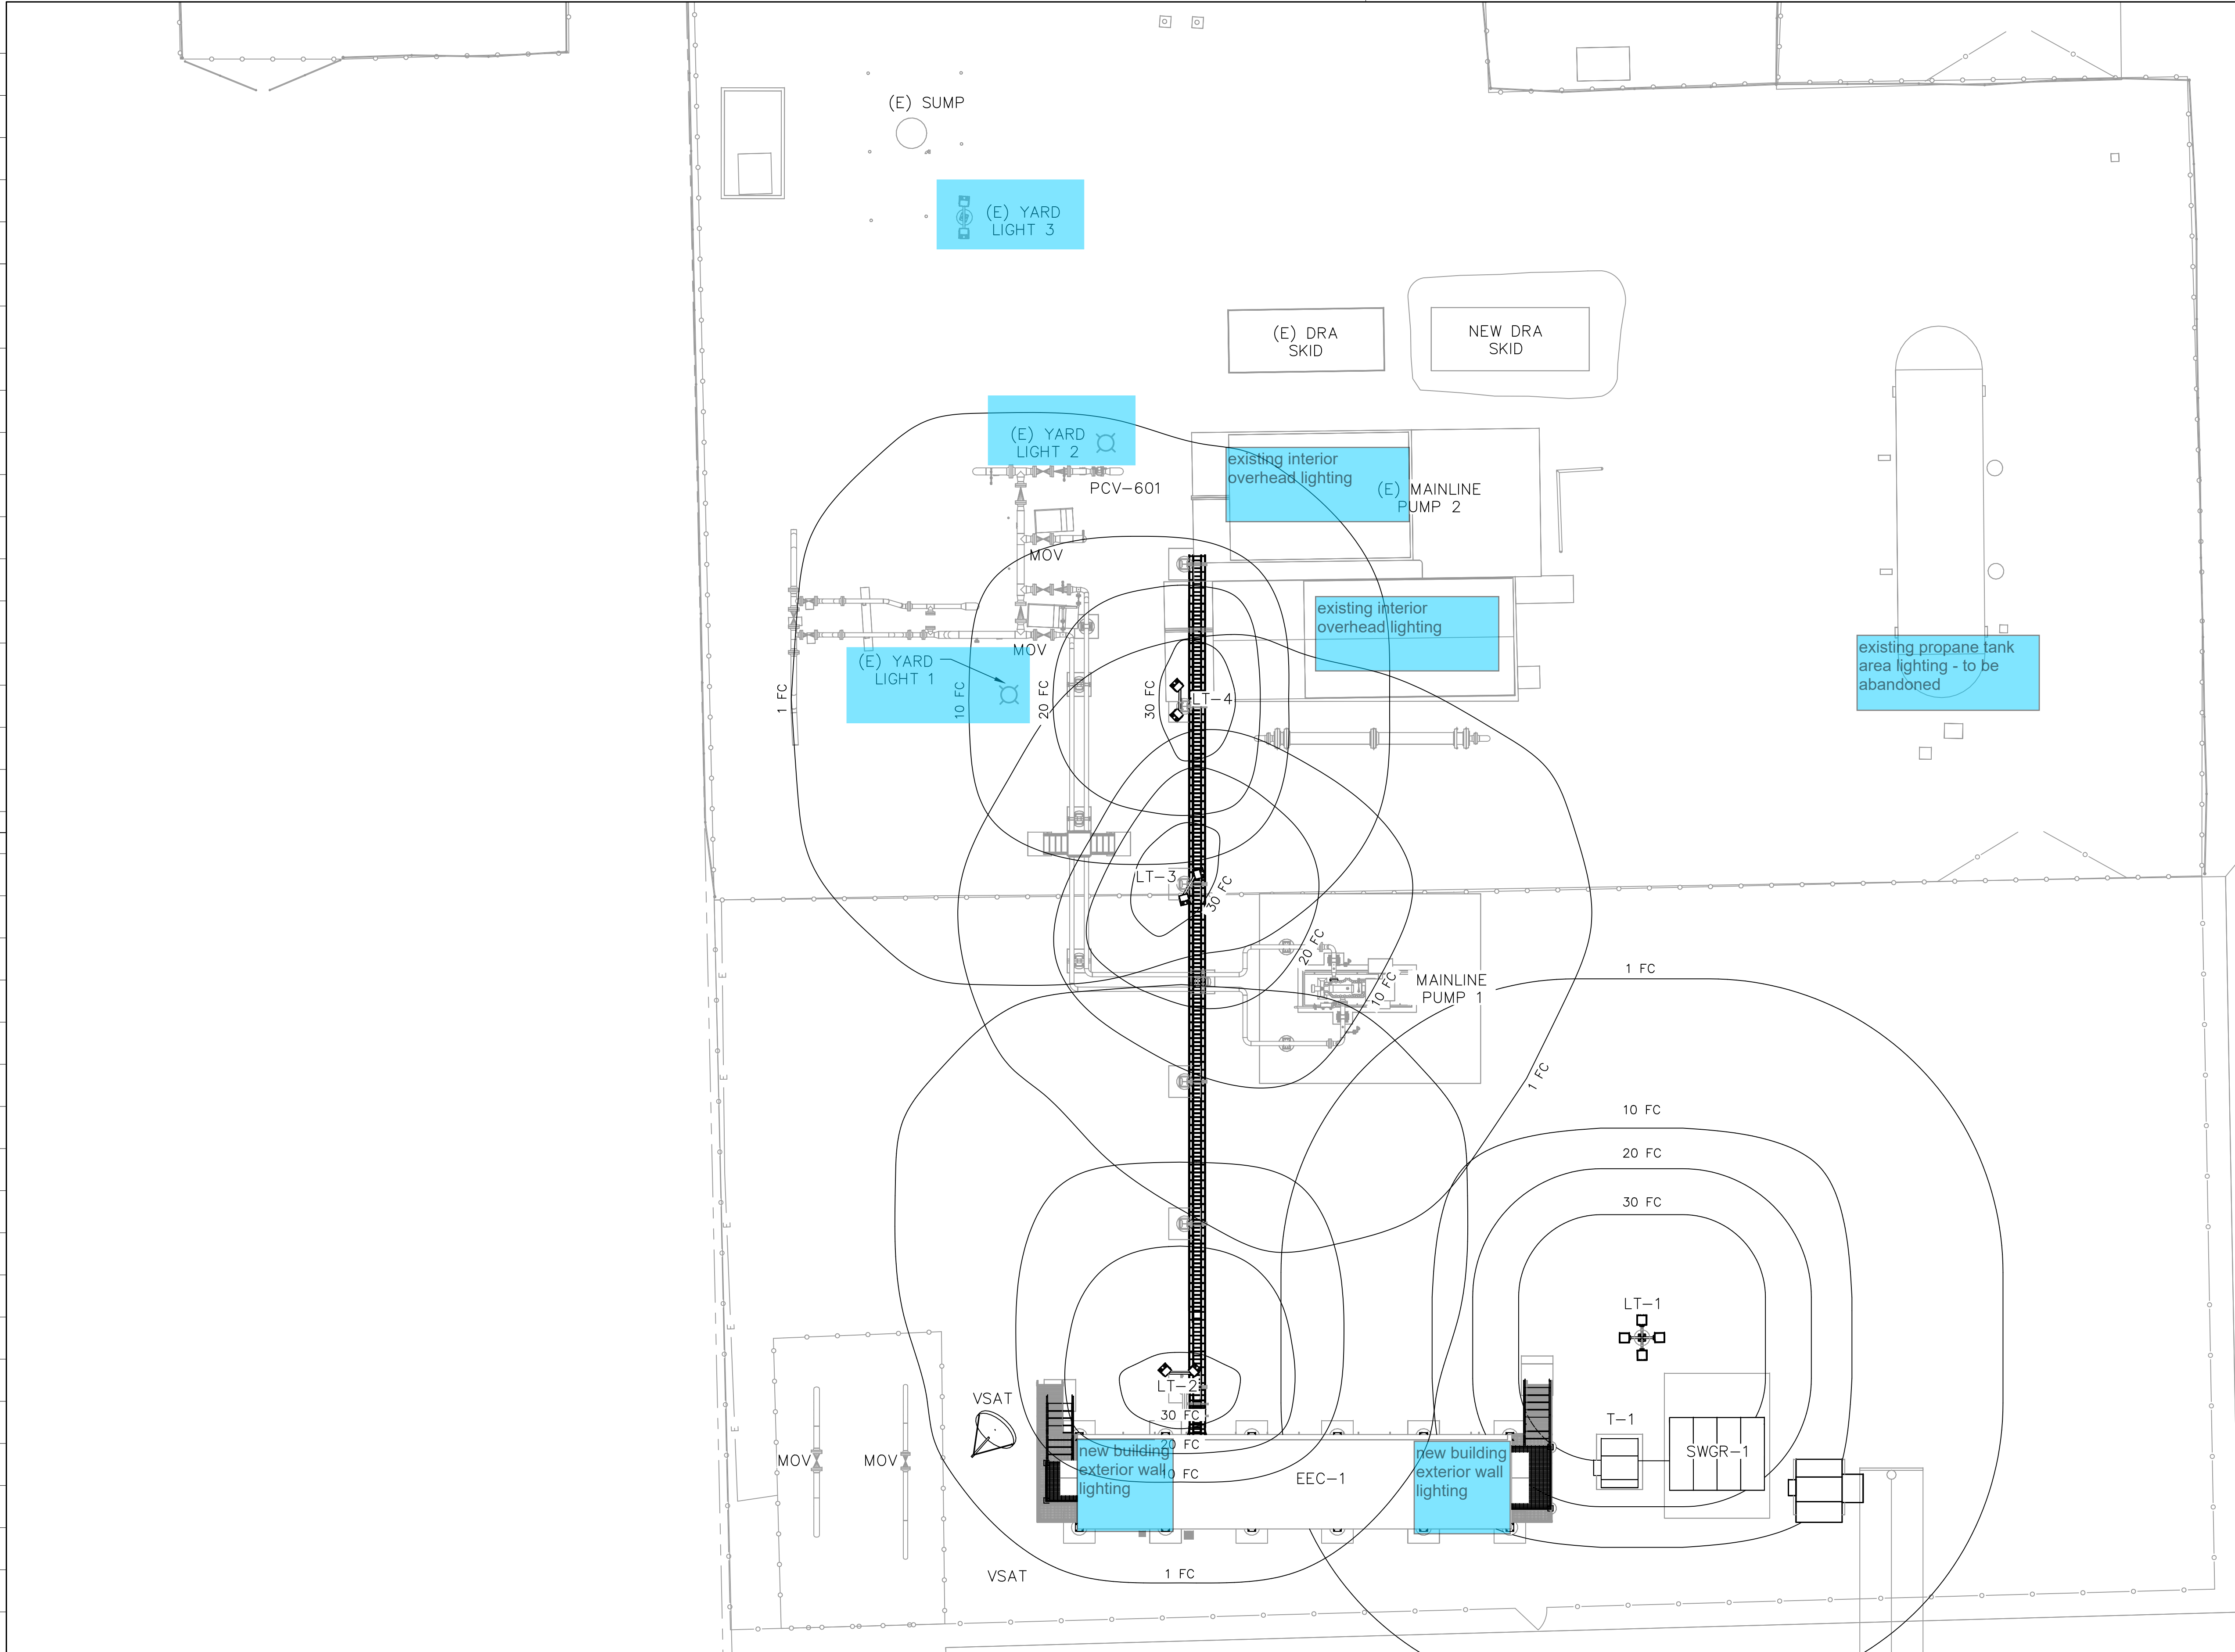


NOTES:

1. SEE DRAWING CALH-EE-0047 FOR LIGHT POLE & FIXTURE DETAILS.

LEGEND:

- (E) EXISTING
FC FOOT CANDLE (LUMENS/SQFT)

LIGHT FIXTURE SCHEDULE			
TAG	TYPE	DEGREE TILT	ELEVATION
LT-1	QUAD	0	30'
LT-2	DOUBLE	15	24'
LT-3	DOUBLE	15	24'
LT-4	DOUBLE	15	24'

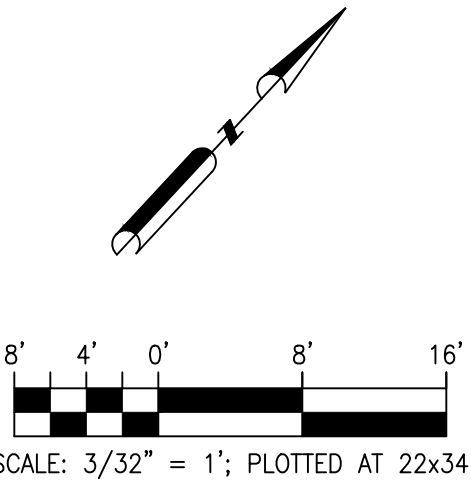

SCALE: 3/32" = 1'; PLOTTED AT 22x34

NO.	REVISION
0	ISSUED FOR CONSTRUCTION

BY	DATE
CHKD	APP'D
CWG	11/06/20
DPC	JIT



FOR BIDS	
FOR APPR	
FOR CONST	
DRAWN	CWG
CHECKED	
APP'D	

CALHAN
LIGHTING PLAN
EL PASO COUNTY, COLORADO

TETRA TECH ROONEY (303) 792-5911
SCALE N.T.S.
PROJECT NO
FILE NAME (aka) DOCUMENT NUMBER CALH-EE-0048