

**Galloway**  
1155 Kelly Johnson Blvd., Suite 305  
Colorado Springs, CO 80920  
719.900.7220  
gallowayus.com

**CHALLENGER HOMES**

**CONSTRUCTION DOCUMENTS**  
**FALCON MEADOWS AT BENT GRASS FILING NO. 1**  
**FOR**  
**CHALLENGER COMMUNITIES, LLC**  
BENT GRASS MEADOWS DRIVE & MERIDIAN ROAD  
FALCON, CO 80831 - EL PASO COUNTY




**WATER QUALITY DETENTION POND**

**G4.1**  
Sheet 14 of 23

**Project No:** CLH000018  
**Drawn By:** CMWJ  
**Checked By:** RGD  
**Date:** 07/18/2021

**Copyright**  
THESE PLANS ARE AN INSTRUMENT OF SERVICE AND ARE THE PROPERTY OF GALLOWAY, AND MAY NOT BE DUPLICATED, DISCLOSED, OR REPRODUCED WITHOUT THE WRITTEN CONSENT OF GALLOWAY. COPYRIGHTS AND INFRINGEMENTS WILL BE ENFORCED AND PROSECUTED.



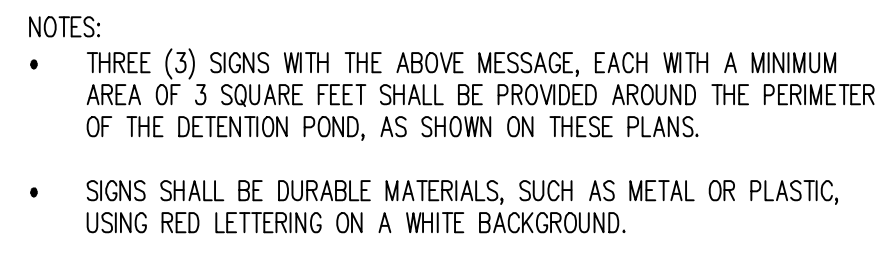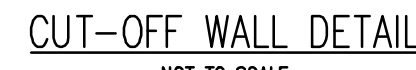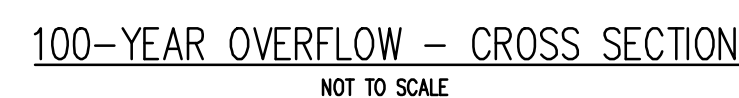

Challenger Homes Inc CO, El Paso County-CLH000018-Best Grass Flang 3CADD3-CDGEC/CLH18\_G4.2\_BMP Details.dwg - Cateb Johnson - 7/16/2021

**COPYRIGHT**  
THESE PLANS ARE AN INSTRUMENT OF SERVICE  
AND ARE THE PROPERTY OF GALLOWAY, AND MAY  
NOT BE DUPLICATED, DISCLOSED, OR REPRODUCED  
WITHOUT THE WRITTEN CONSENT OF GALLOWAY.  
COPYRIGHTS AND INFRINGEMENTS WILL BE  
ENFORCED AND PROSECUTED.

# CHALLENGER HOMES

CONSTRUCTION DOCUMENTS  
FALCON MEADOWS AT BENT GRASS FILING NO. 1  
FOR  
CHALLENGER COMMUNITIES, LLC  
  
BENT GRASS MEADOWS DRIVE & MERIDIAN ROAD  
FALCON, CO 80831 - EL PASO COUNTY



[illegible]

Project No:	CLH000018
Drawn By:	TPT
Checked By:	RGD
Date:	07/16/2021

## SWALE CROSS SECTIONS

# G5.1

Sheet 17 of 23

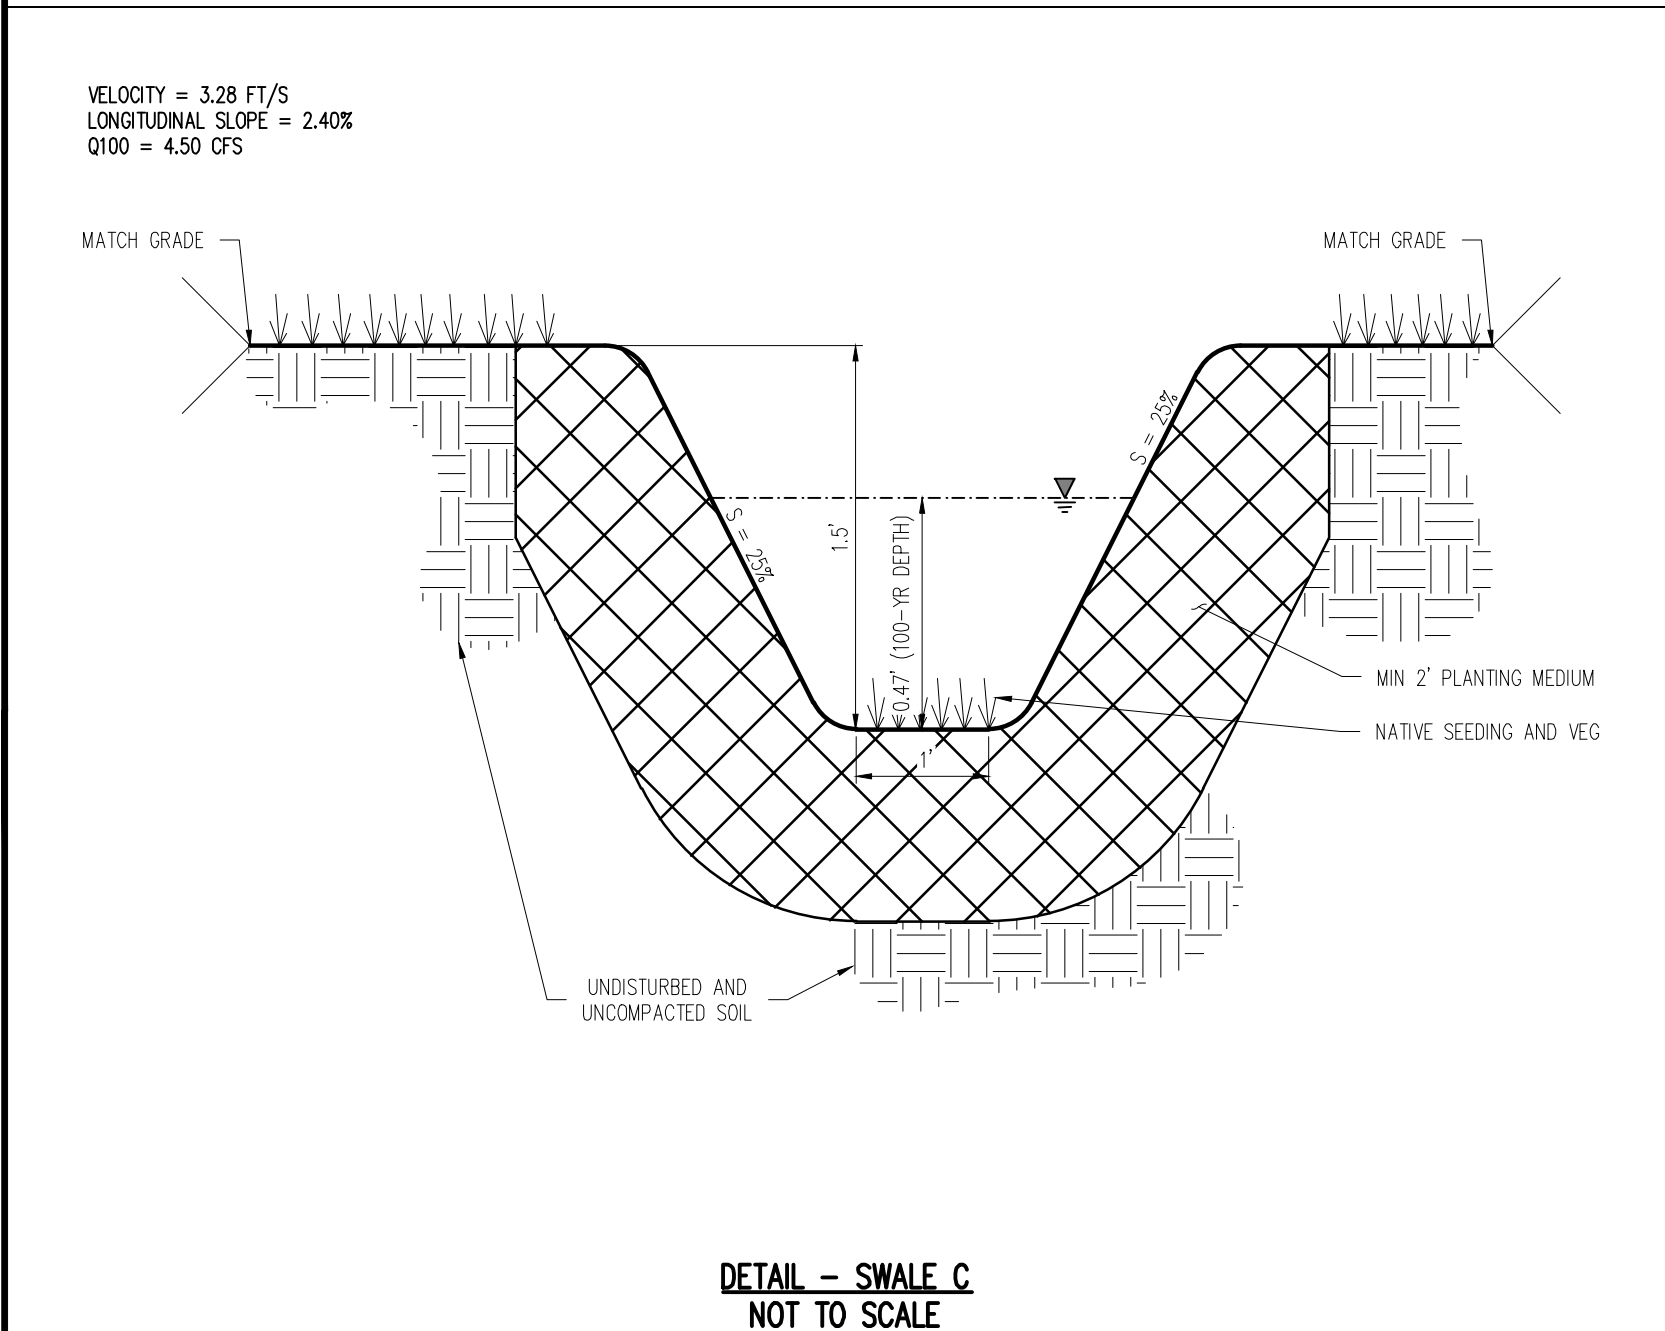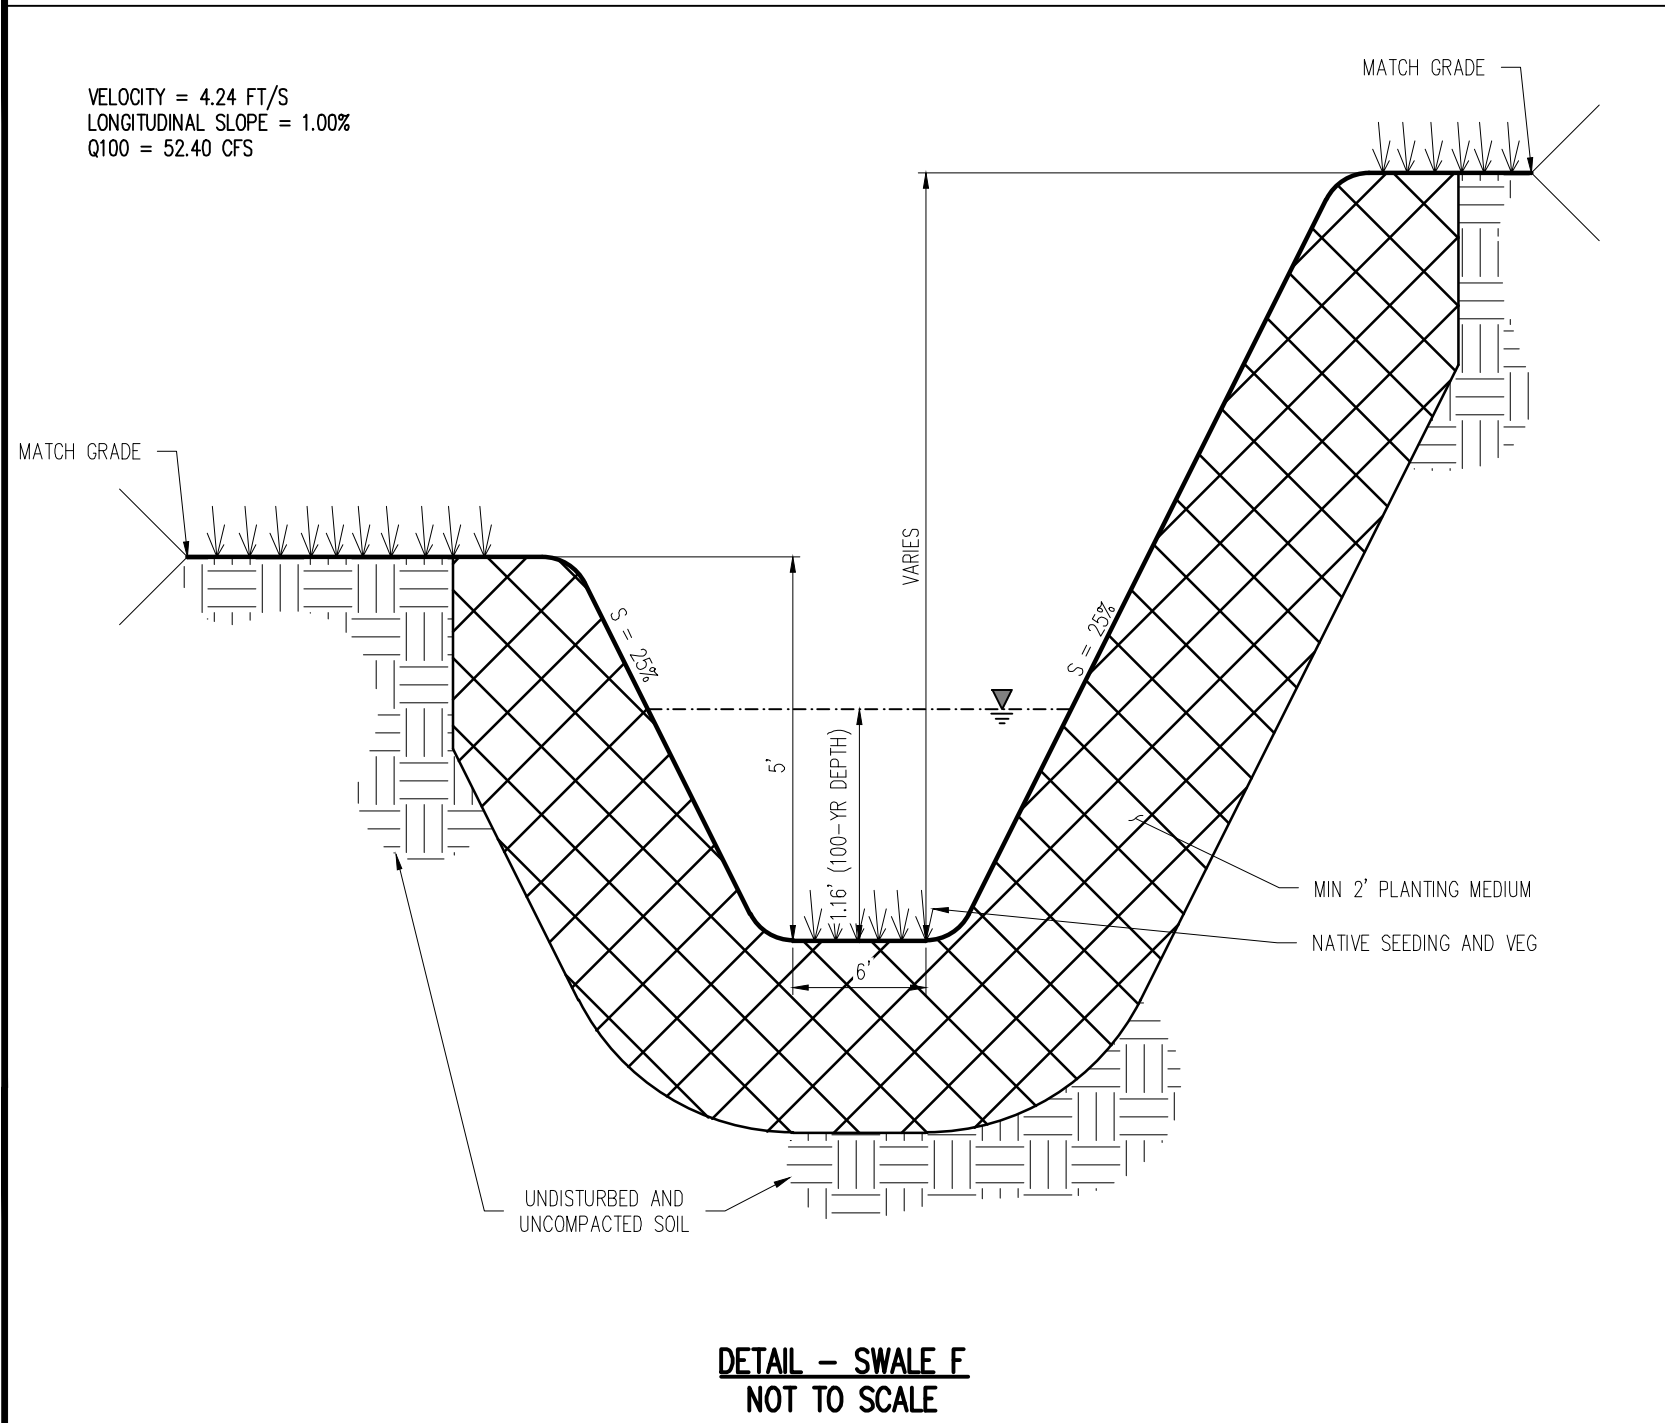

Provide design for  
overflow swale  
from DP 17

OVERFLOW SWALE INCLUDED

H:\Challenger Harness Inc\CO, El Paso County-CLH\CO018-Bent Grass Filing 3\CAD\03-CD\GEC\CLH18\_G6.1\_GEC Details.dwg - Caleb Johnson - 7/16/2021