

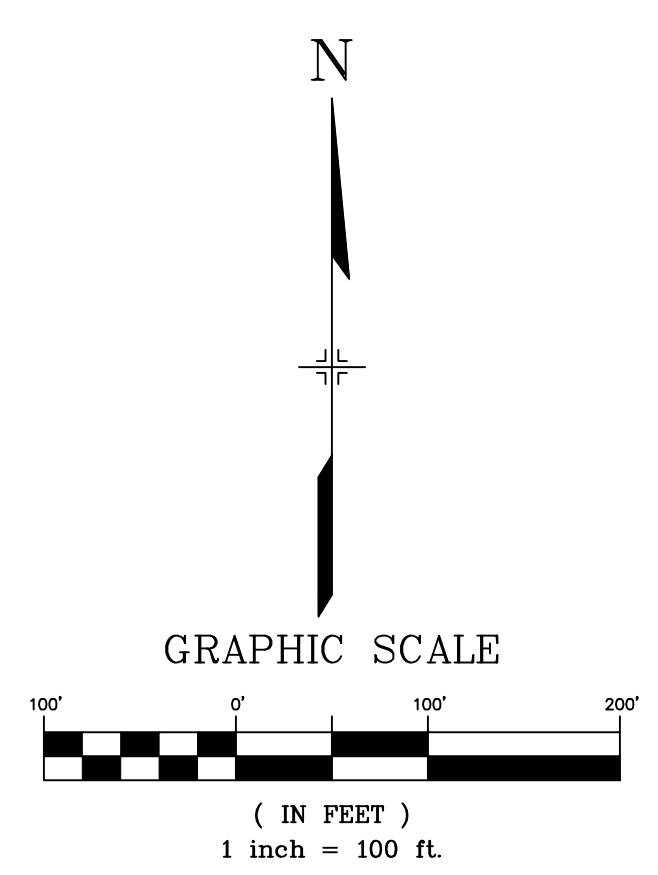


FILE LOCATION: S:\19.224.008\REAGAN BRANCH\100 DWG\105 EXHIBITS\ROW VACATION SKETCH\ROW VACATION SKETCH.DWG

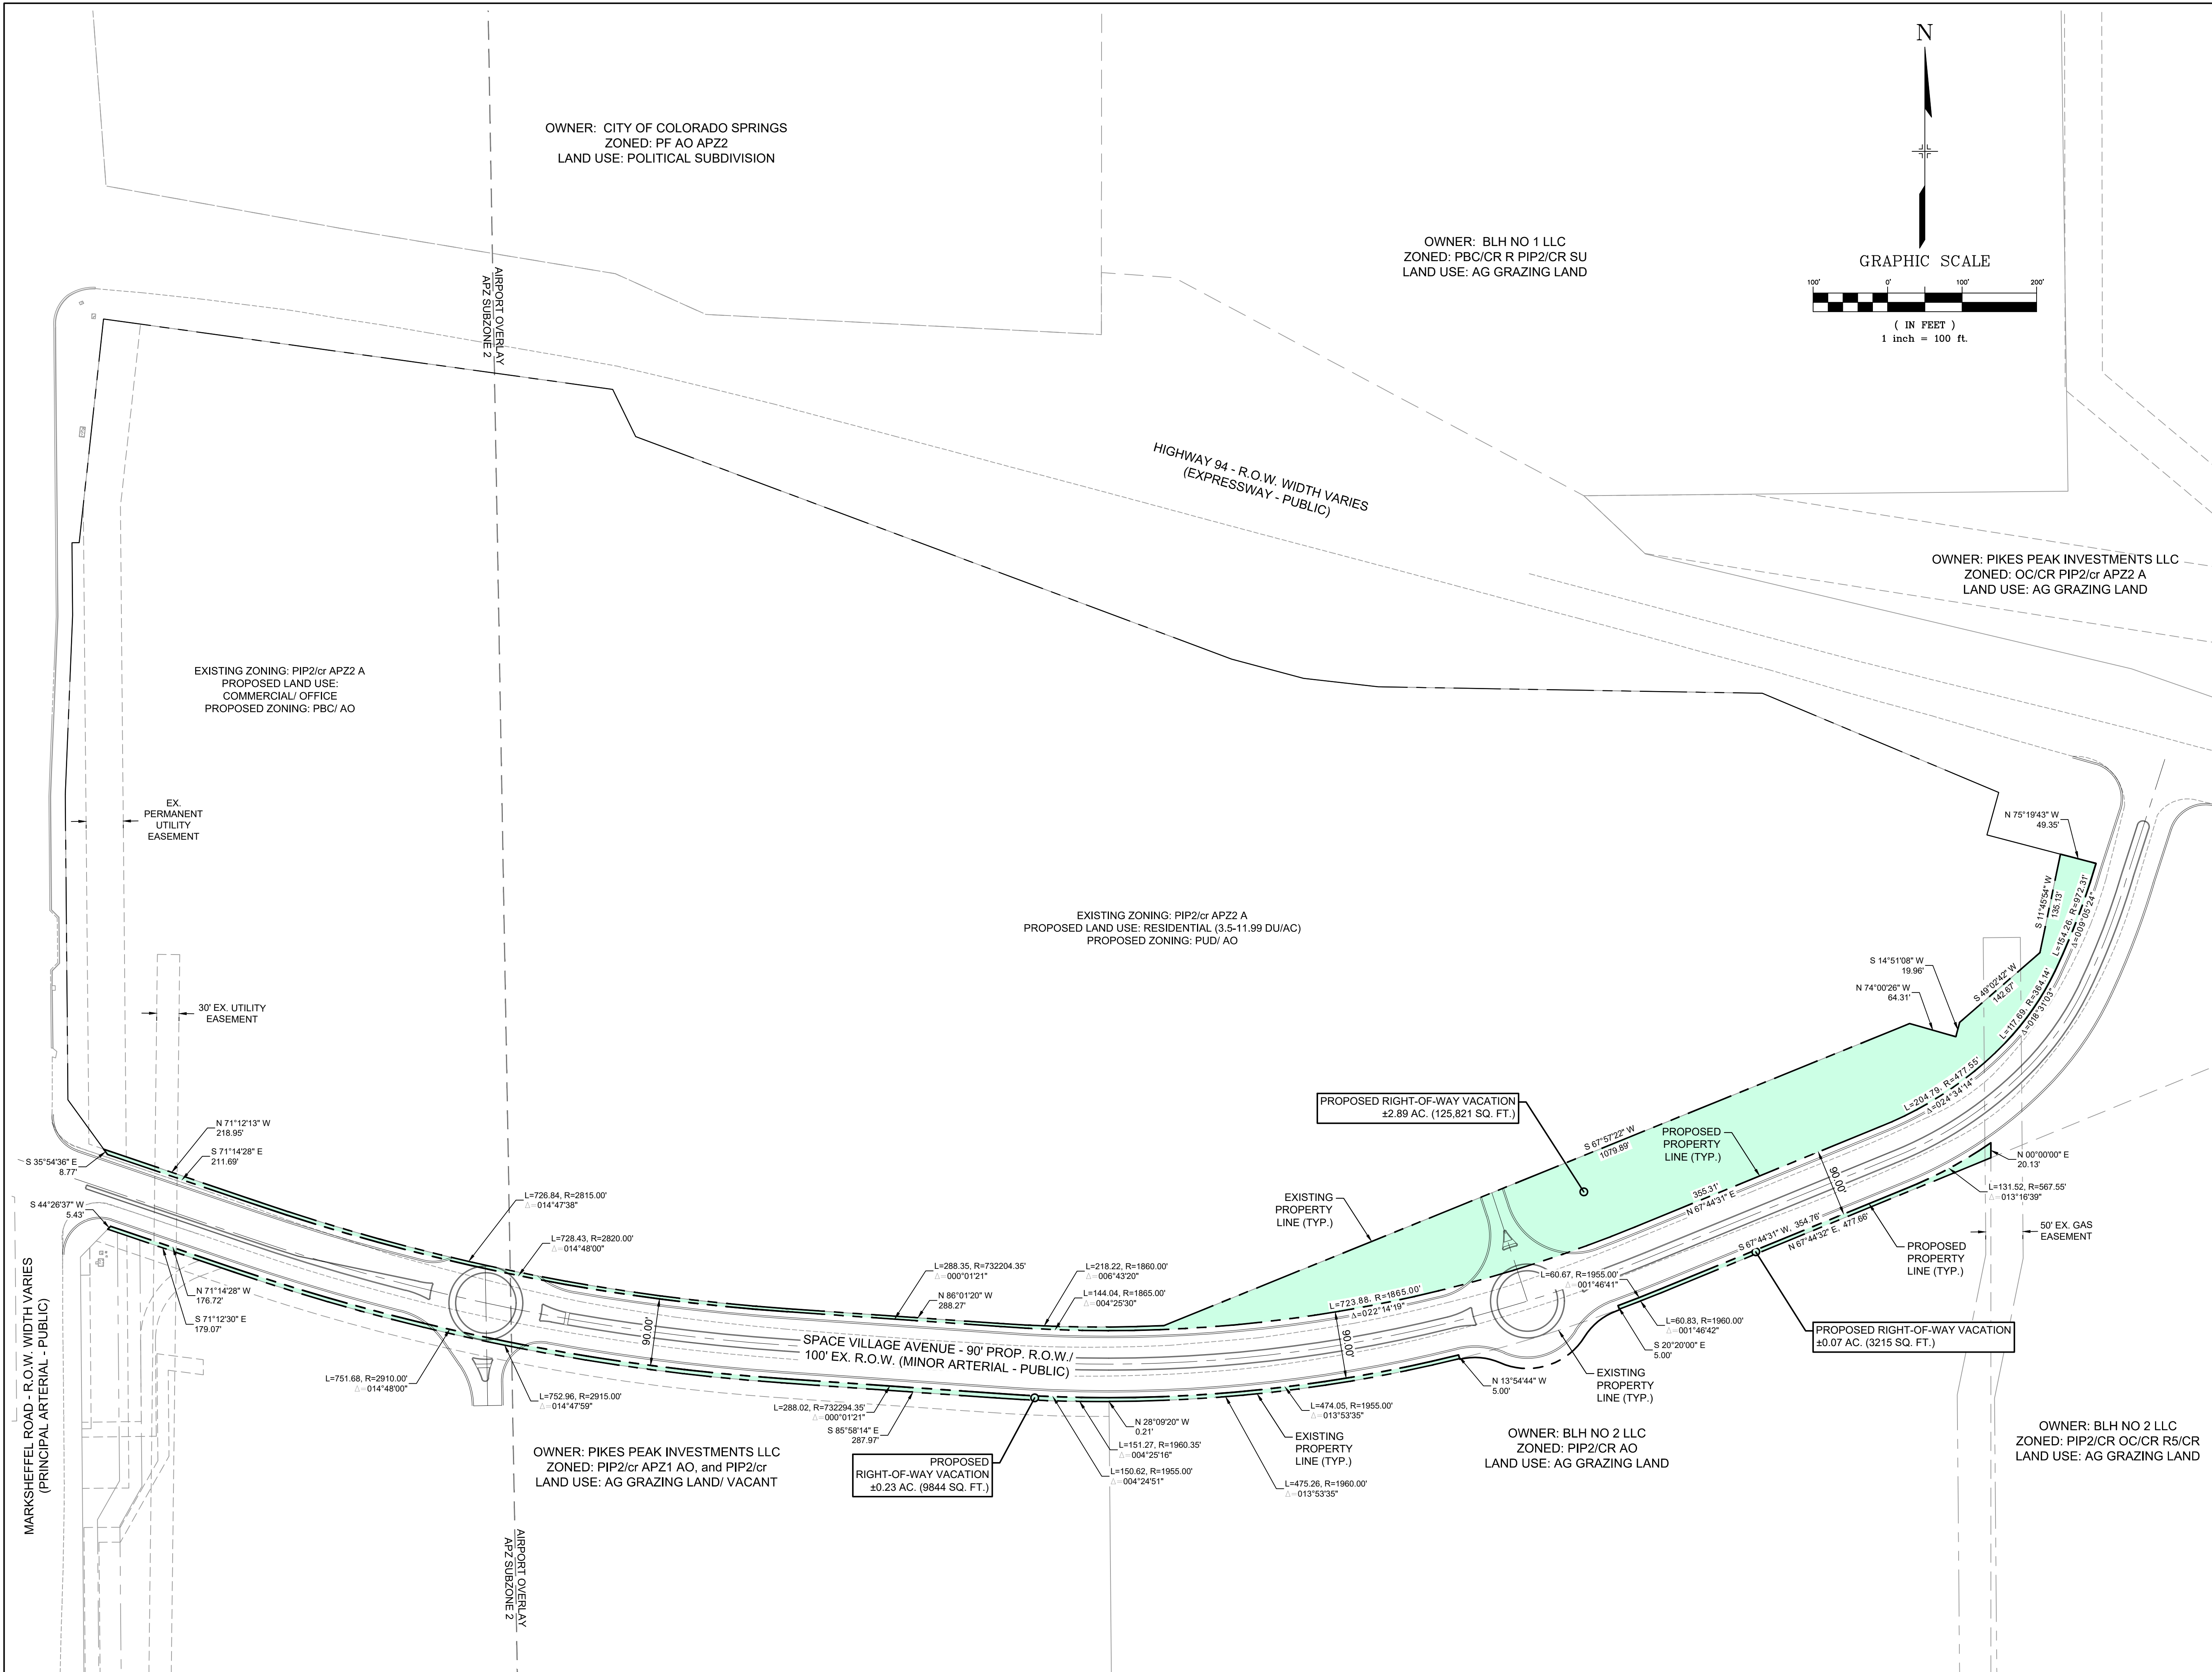

CONSULTANTS:
 PLANNER/ LANDSCAPE ARCHITECT/ CIVIL ENGINEER:
Matrix
 2435 RESEARCH PARKWAY, SUITE 300
 COLORADO SPRINGS, CO 80920
 PHONE: (719) 575-0100
 FAX: (719) 575-0208

OWNER/DEVELOPER:
PIKES PEAK INVESTMENTS LLC
 90 SOUTH CASCADE AVE., SUITE 1500
 COLORADO SPRINGS, CO 80903
 (719) 448-4034

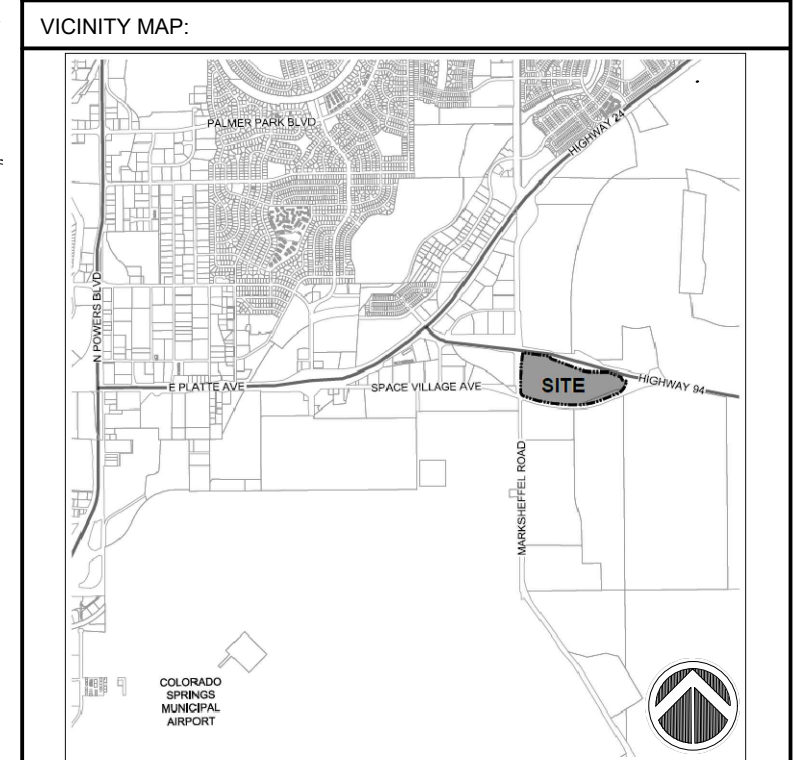

PROJECT:
**HIGH PLAINS AT REAGAN RANCH
 R.O.W. VACATION SKETCH
 COLORADO SPRINGS, CO**

REVISION HISTORY:

NO.	DATE	DESCRIPTION	BY
0		INITIAL CITY SUBMITTAL	

DRAWING INFORMATION:
 PROJECT NO: 19.224.008
 DRAWN BY: RAF
 CHECKED BY: JRA
 APPROVED BY: JRA

SHEET TITLE:
**RIGHT-OF-WAY
 VACATION
 SKETCH**
ROW SKETCH
 SHEET 01 OF 01
 CITY FILE NO: