


Stormwater Detention and Infiltration Design Data Sheet



Stormwater Detention and Infiltration Design Data Sheet

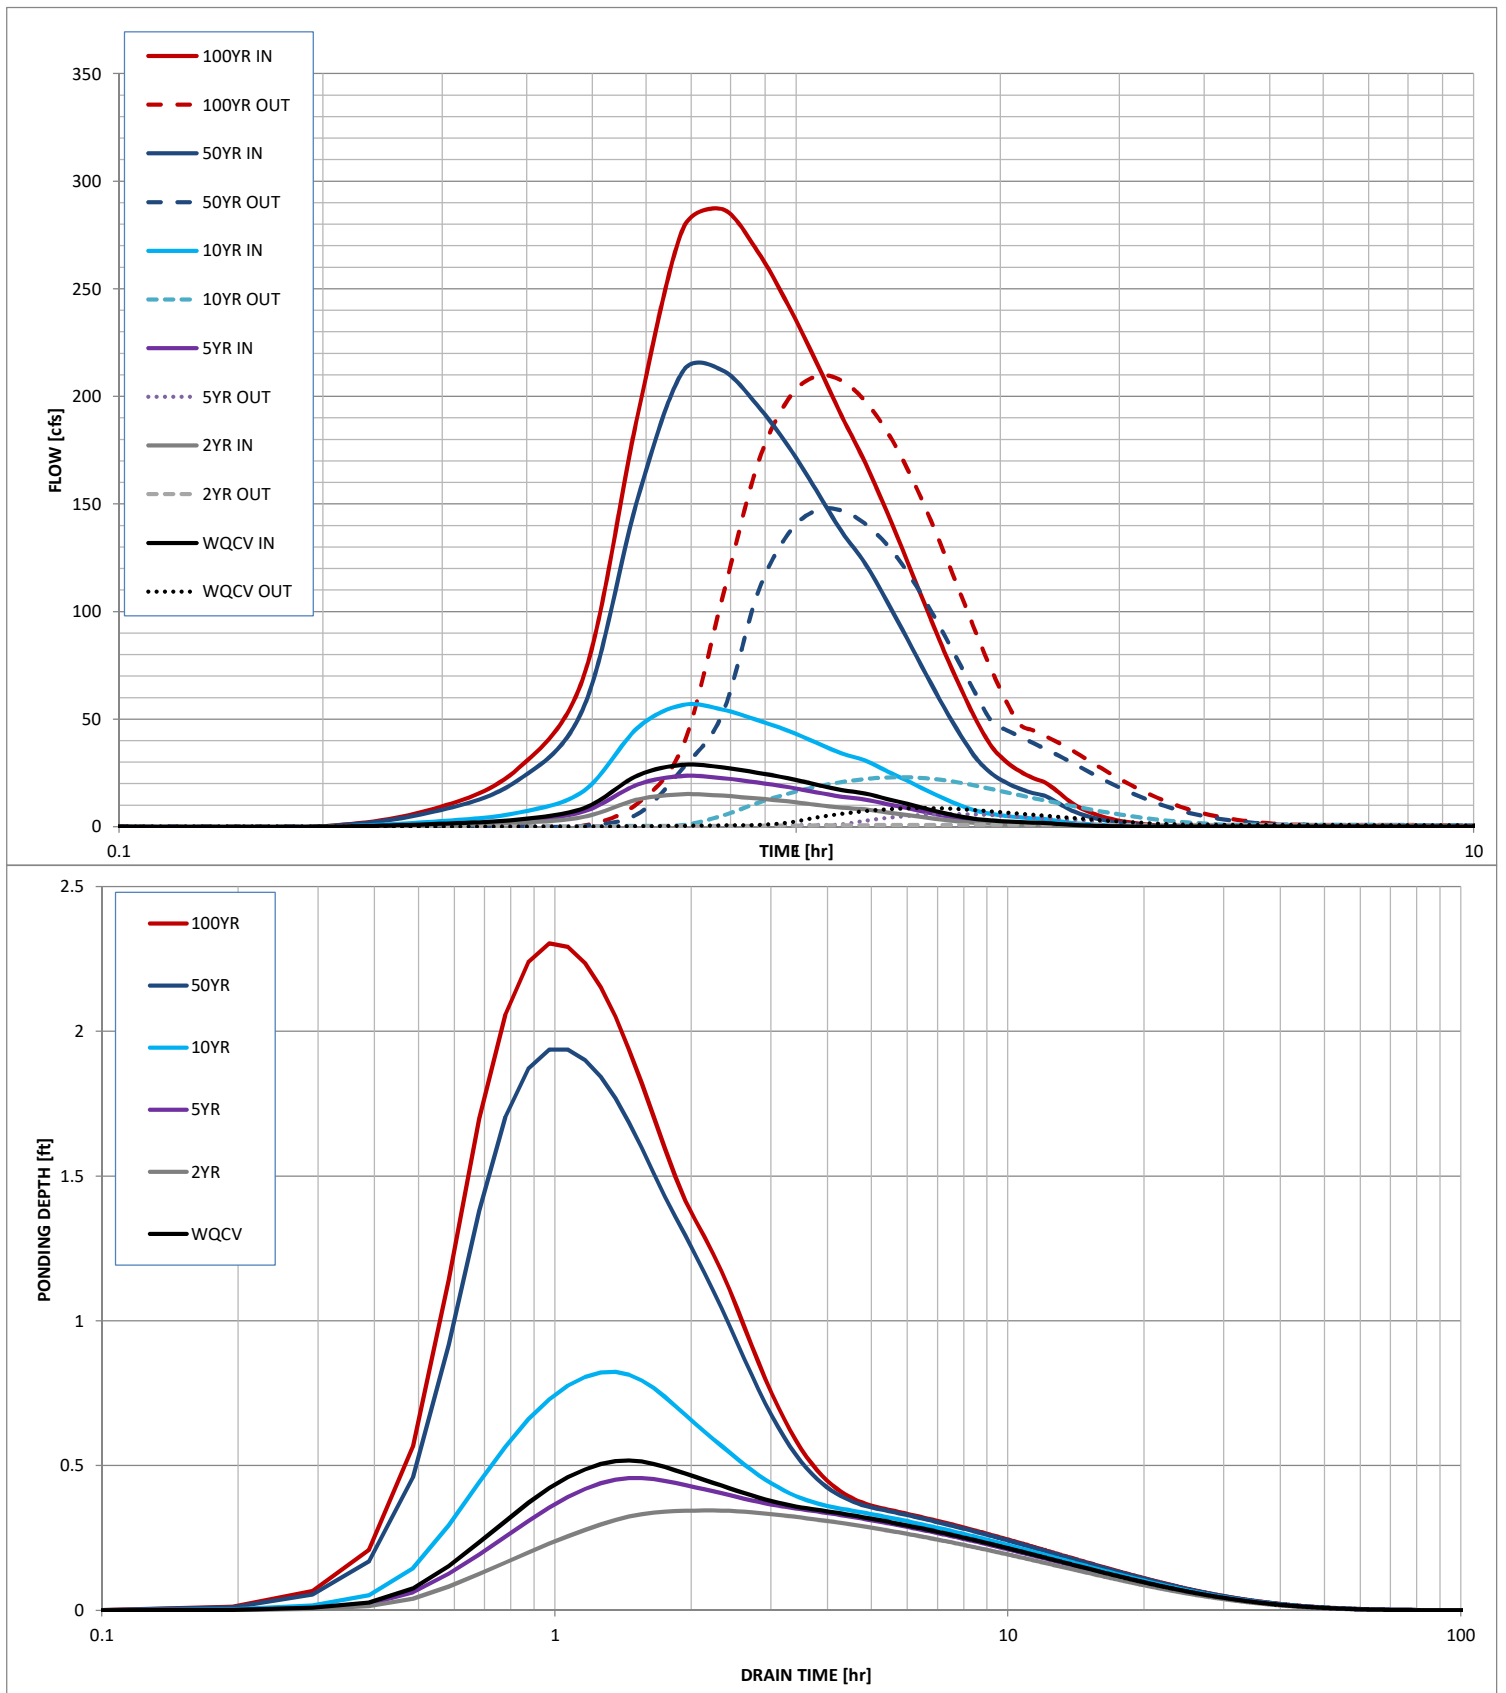