STERLING RANCH EAST FILING NO. 2

A PORTION OF SECTIONS 28 AND 33, TOWNSHIP 12 SOUTH, RANGE 65 WEST OF THE SIXTH PRINCIPAL MERIDIAN, EL PASO COUNTY, COLORADO

BE IT KNOWN BY THESE PRESENTS:

THAT CLASSIC SRJ LAND, LLC, A COLORADO LIMITED LIABILITY COMPANY BEING THE OWNER OF THE FOLLOWING DESCRIBED TRACT OF LAND TO WIT:

LEGAL DESCRIPTION:

A PARCEL OF LAND BEING A PORTION OF SECTIONS 28 AND 33, TOWNSHIP 12 SOUTH, RANGE 65 WEST OF THE SIXTH PRINCIPAL MERIDIAN, EL PASO COUNTY, COLORADO, BEING MORE PARTICULARLY DESCRIBED AS FOLLOWS:

BASIS OF BEARINGS: THE SOUTH LINE OF THE SOUTHEAST QUARTER OF THE NORTHEAST QUARTER OF SECTION 28, TOWNSHIP 12 SOUTH, RANGE 65 WEST OF THE SIXTH PRINCIPAL MERIDIAN, BEING MONUMENTED AT THE WEST END WHICH IS THE CENTER-EAST ONE-SIXTEENTH CORNER OF SAID SECTION 28, BY A 3-1/4" ALUMINUM SURVEYORS CAP STAMPED "ESI PLS 10376, 2006" AND AT THE EAST END, WHICH IS A 30' WITNESS CORNER TO THE EAST OF THE EAST QUARTER CORNER OF SAID SECTION 28, BY A 3-1/4" ALUMINUM SURVEYORS CAP STAMPED "ESI 10376, 2006", IS ASSUMED TO BEAR N89°08'28"E, A DISTANCE OF 1356.68 FEET.

COMMENCING AT THE CENTER-EAST ONE-SIXTEENTH CORNER OF SECTION 28. TOWNSHIP 12 SOUTH, RANGE 65 WEST OF THE SIXTH PRINCIPAL MERIDIAN EL PASO COUNTY, COLORADO, SAID POINT BEING THE SOUTHWESTERLY CORNER OF RETREAT AT TIMBERRIDGE FILING NO. 1 RECORDED UNDER RECEPTION NO. 220714653 RECORDS OF EL PASO COUNTY, COLORADO;

THENCE S19°38'14"E, A DISTANCE OF 3075.46 FEET TO THE POINT OF BEGINNING;

THENCE S39'33'48"W, A DISTANCE OF 960.00 FEET; THENCE S05°26'12"E. A DISTANCE OF 28.28 FEET TO A POINT ON THE NORTHERLY RIGHT OF WAY LINE OF BRIARGATE PARKWAY AS PLATTED IN HOMESTEAD NORTH AT STERLING RANCH FILING NO. 1 RECORDED UNDER RECEPTION NO. 223715150; THENCE N50°26'12"W, ON THE NORTHERLY RIGHT OF WAY LINE OF SAID BRIARGATE PARKWAY,

A DISTANCE OF 521.53 FEET; THENCE N39°33'48"E, A DISTANCE OF 138.78 FEET THENCE N35°23'49"W, A DISTANCE OF 25.33 FEET; THENCE N78°59'19"W, A DISTANCE OF 116.25 FEET THENCE NO3°04'57"W, A DISTANCE OF 108.17 FEET THENCE N14°57'52"E, A DISTANCE OF 155.34 FEET THENCE N41°47'19"E, A DISTANCE OF 88.37 FEET; THENCE N32°15'45"E, A DISTANCE OF 71.66 FEET; THENCE N19°42'21"E, A DISTANCE OF 185.56 FEET;

THENCE N12°38'34"E, A DISTANCE OF 55.41 FEET; THENCE N27°12'58"E, A DISTANCE OF 75.48 FEET; THENCE NO1°04'54"E, A DISTANCE OF 49.42 FEET; THENCE N87°04'53"E, A DISTANCE OF 91.55 FEET; THENCE S73°13'29"E, A DISTANCE OF 288.74 FEET;

THENCE S50°26'12"E, A DISTANCE OF 249.85 FEET TO A POINT ON CURVE; THENCE ON A CURVE TO THE RIGHT WHOSE CENTER BEARS SO6°00'22"W, HAVING A DELTA OF 57°06'50", A RADIUS OF 60.00 FEET, AND A DISTANCE OF 59.81 FEET TO A POINT OF REVERSE CURVE:

THENCE ON A CURVE TO THE LEFT, HAVING A DELTA OF 23'33'23", A RADIUS OF 60.00 FEET, AND A DISTANCE OF 24.67 FEET TO A POINT OF TANGENT:

THENCE S50°26'12"E, A DISTANCE OF 242.04 FEET TO THE POINT OF BEGINNING.

CONTAINING A CALCULATED AREA OF 16.841 ACRES (733,599 SF). ACCEPTANCE CERTIFICATE FOR TRACTS


THE DEDICATION OF TRACTS A AND C WITH USE STATED IN THE TRACT TABLE, ARE HEREBY ACCEPTED FOR OWNERSHIP AND MAINTENANCE BY STERLING RANCH

BY:
AS:
OF STERLING RANCH METROPOLITAN DISTRICT NO. 3.
STATE OF COLORADO)
) ss COUNTY OF EL PASO)
THE FOREGOING INSTRUMENT WAS ACKNOWLEDGED BEFORE ME THIS DAY OF, 20, A.D. BY, AS, AS OF STERLING RANCH METROPOLITAN DISTRICT NO. 3.

WITNESS MY HAND AND OFFICIAL SEAL. MY COMMISSION EXPIRES: ____

METROPOLITAN DISTRICT NO. 3.

NOTARY PUBLIC

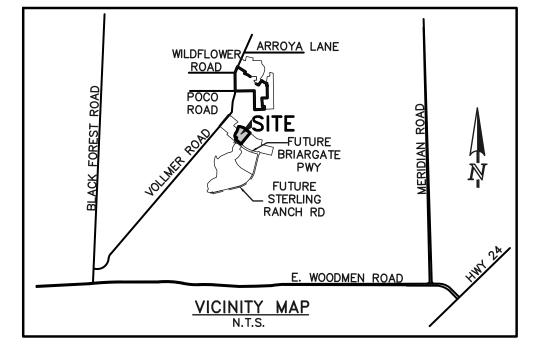

RESPONSES

OWNERS CERTIFICATE:

THE UNDERSIGNED, BEING ALL THE OWNERS, MORTGAGEES, BENEFICIARIES OF DEEDS OF TRUST AND HOLDERS OF OTHER INTERESTS IN THE LAND DESCRIBED HEREIN, HAVE LAID OUT, SUBDIVIDED, AND PLATTED SAID LANDS INTO LOTS, TRACTS, STREETS, AND EASEMENTS AS SHOWN HEREON UNDER THE NAME AND SUBDIVISION OF STERLING RANCH EAST FILING NO. 2. ALL PUBLIC IMPROVEMENTS SO PLATTED ARE HEREBY DEDICATED TO PUBLIC USE AND SAID OWNER DOES HEREBY COVENANT AND AGREE THAT THE PUBLIC IMPROVEMENTS WILL BE CONSTRUCTED TO EL PASO COUNTY STANDARDS AND THAT PROPER DRAINAGE AND EROSION CONTROL FOR SAME WILL BE PROVIDED AT SAID OWNER'S EXPENSE. ALL TO THE SATISFACTION OF THE BOARD OF COUNTY COMMISSIONERS OF EL PASO COUNTY, COLORADO. UPON ACCEPTANCE BY RESOLUTION, ALL PUBLIC IMPROVEMENTS SO DEDICATED WILL BECOME MATTERS OF MAINTENANCE BY EL PASO COUNTY, COLORADO. THE UTILITY EASEMENTS SHOWN HEREON ARE HEREBY DEDICATED FOR PUBLIC UTILITIES AND COMMUNICATION SYSTEMS AND OTHER PURPOSES AS SHOWN HEREON. THE ENTITIES RESPONSIBLE FOR PROVIDING THE SERVICES FOR WHICH THE EASEMENTS ARE ESTABLISHED ARE HEREBY GRANTED THE PERPETUAL RIGHT OF INGRESS AND EGRESS FROM AND TO ADJACENT PROPERTIES FOR INSTALLATION, MAINTENANCE, AND REPLACEMENT OF UTILITY LINES AND RELATED FACILITIES.

OWNER:

THE AFOREMENTIONED, CLASSIC SRJ LAND, LLC, A COLORADO LIMITED LIABILITY COMPANY HAS EXECUTED THIS INSTRUMENT THIS __ DAY OF _____, 20__, A.D.

DOUGLAS M. STIMPLE, CEO, ELITE PROPERTIES OF AMERICA, INC. MANAGER OF CLASSIC SRJ LAND, LLC, A COLORADO LIMITED LIABILITY COMPANY

STATE OF COLORADO COUNTY OF EL PASO

THE FOREGOING INSTRUMENT WAS ACKNOWLEDGED BEFORE ME THIS _____ DAY OF ______, 20__, A.D. BY DOUGLAS M. STIMPLE AS CEO, ELITE PROPERTIES OF AMERICA INC. MANAGER OF CLASSIC SRJ LAND, LLC, A COLORADO LIMITED LIABILITY COMPANY.

WITNESS MY HAND AND OFFICIAL SEAL. MY COMMISSION EXPIRES: _____ NOTARY PUBLIC

GENERAL NOTES:

- 1. THE DATE OF PREPARATION IS NOVEMBER 9, 2022.
- 2. THE TRACT OF LAND HEREIN PLATTED LIES WITHIN SECTIONS 28 AND 33, TOWNSHIP 12 SOUTH, RANGE 65 WEST OF THE SIXTH PRINCIPAL MERIDIAN.
- 3. UNLESS SHOWN GREATER IN WIDTH, BOTH SIDES OF ALL SIDE LOT LINES ARE HEREBY PLATTED WITH A FIVE (5) FOOT EASEMENT FOR PUBLIC UTILITIES, ALL REAR LOT LINES ARE HEREBY PLATTED WITH A SEVEN (7) FOOT EASEMENT FOR PUBLIC UTILITIES AND DRAINAGE PURPOSES, A FIVE (5) FOOT EASEMENT ALONG THE FRONT AND/OR SIDE OF ANY LOT ABUTTING A 50' WIDE RIGHT-OF-WAY FOR PUBLIC UTILITIES AND PUBLIC IMPROVEMENT PURPOSES, AND A TEN (10) FOOT EASEMENT, AS SHOWN ON THIS PLAT, FOR PUBLIC UTILITIES, WITH THE SOLE RESPONSIBILITY FOR MAINTENANCE BEING VESTED WITH THE INDIVIDUAL PROPERTY OWNERS.
- 4. THE FOLLOWING REPORTS HAVE BEEN SUBMITTED AND ARE ON FILE AT THE COUNTY PLANNING AND COMMUNITY DEVELOPMENT: SOILS AND GEOLOGICAL STUDY, WATER AVAILABILITY STUDY, DRAINAGE REPORTS, EROSION CONTROL REPORT AND TRAFFIC STUDY IN FILE NO. SP 22-004.
- 5. THE TOTAL NUMBER OF LOTS BEING PLATTED IS 42. THE TOTAL NUMBER OF TRACTS BEING PLATTED IS 3.
- 6. THE PROPERTY WITHIN THIS SUBDIVISION IS INCLUDED IN STERLING RANCH METROPOLITAN DISTRICT NO. 1 AS EVIDENCED BY INSTRUMENT RECORDED UNDER RECEPTION NO. 211023430 AND AS AMENDED.
- 7. STERLING RANCH METROPOLITAN DISTRICT NO. 3, IS EVIDENCED BY INSTRUMENT RECORDED UNDER RECEPTION NO. 211023432 AND AS AMENDED.
- 8. DEVELOPER SHALL COMPLY WITH FEDERAL AND STATE LAWS, REGULATIONS, ORDINANCES, REVIEW AND PERMIT REQUIREMENTS, AND OTHER AGENCY REQUIREMENTS, IF ANY, OF A APPLICABLE AGENCIES INCLUDING, BUT NOT LIMITED TO, THE COLORADO DEPARTMENT OF PARKS AND WILDLIFE, COLORADO DEPARTMENT OF TRANSPORTATION, U.S. ARMY CORP. OF ENGINEERS, THE U.S. FISH & WILDLIFE SERVICE AND/OR COLORADO DEPARTMENT OF WILDLIFE REGARDING THE ENDANGERED SPECIES ACT.
- 9. THE ADDRESSES () EXHIBITED ON THIS PLAT ARE FOR INFORMATIONAL PURPOSES ONLY. THEY ARE NOT THE LEGAL DESCRIPTION AND ARE SUBJECT TO CHANGE.
- 10. FLOODPLAIN STATEMENT: THIS SITE, STERLING RANCH EAST FILING NO. 2, IS PARTIALLY WITHIN A DESIGNATED F.E.M.A. FLOODPLAIN AS DETERMINED BY THE FLOOD INSURANCE RATE MAP, MAP NUMBER 08041C0533G AND 08041C0535G, DATED DECEMBER 7, 2018. (ZONE X AND AE) BFE'S (BASE FLOOD ELEVATIONS) INDICATED HEREON ARE SHOWN BY GRAPHIC REPRESENTATION FROM THE FEMA GIS MAPS.
- 11. NO LOT OR INTEREST THEREIN, SHALL BE SOLD, CONVEYED, OR TRANSFERRED WHETHER BY DEED OR BY CONTRACT, NOR SHALL BUILDING PERMITS BE ISSUED, UNTIL AND UNLESS EITHER THE REQUIRED PUBLIC AND COMMON DEVELOPMENT IMPROVEMENTS HAVE BEEN CONSTRUCTED AND COMPLETED AND PRELIMINARILY ACCEPTED IN ACCORDANCE WITH THE SUBDIVISION IMPROVEMENTS AGREEMENT BETWEEN THE APPLICANT/OWNER AND EL PASO COUNTY AS RECORDED UNDER RECEPTION NO._ _ IN THE OFFICE OF THE CLERK AND RECORDER OF EL PASO COUNTY, COLORADO OR, IN THE ALTERNATIVE, OTHER COLLATERAL IS PROVIDED TO MAKE PROVISION FOR THE COMPLETION OF SAID IMPROVEMENTS IN ACCORDANCE WITH THE EL PASO COUNTY LAND DEVELOPMENT CODE AND ENGINEERING CRITERIA MANUAL. ANY SUCH ALTERNATIVE COLLATERAL MUST BE APPROVED BY THE BOARD OF COUNTY COMMISSIONERS OR, IF PERMITTED BY THE SUBDIVISION IMPROVEMENTS AGREEMENT. BY THE EXECUTIVE DIRECTOR AND MEET THE POLICY AND PROCEDURE REQUIREMENTS OF EL PASO COUNTY PRIOR TO THE RELEASE BY THE COUNTY OF ANY LOTS FOR SALE, CONVEYANCE OR TRANSFER. THIS PLAT RESTRICTION MAY BE REMOVED OR RESCINDED BY THE BOARD OF COUNTY COMMISSIONERS OR, IF PERMITTED BY THE SUBDIVISION IMPROVEMENTS AGREEMENT, BY THE PLANNING AND COMMUNITY DEVELOPMENT EXECUTIVE DIRECTOR UPON EITHER APPROVAL OF AN ALTERNATIVE FORM OF COLLATERAL OR COMPLETION AND PRELIMINARY ACCEPTANCE BY THE EL PASO BOARD OF COUNTY COMMISSIONERS OF ALL IMPROVEMENTS REQUIRED TO BE CONSTRUCTED AND COMPLETED IN ACCORDANCE WITH SAID SUBDIVISION IMPROVEMENTS AGREEMENT. THE PARTIAL RELEASE OF LOTS FOR SALE, CONVEYANCE OR TRANSFER MAY ONLY BE GRANTED IN ACCORDANCE WITH ANY PLANNED PARTIAL RELEASE OF LOTS AUTHORIZED BY THE SUBDIVISION IMPROVEMENTS AGREEMENT.

GENERAL NOTES (CONT.):

- 12. MAILBOXES SHALL BE INSTALLED IN ACCORDANCE WITH ALL EL PASO COUNTY DEPARTMENT OF PUBLIC WORKS AND UNITED STATES POSTAL SERVICE REGULATIONS.
- 13. FIRE PROTECTION IS BY BLACK FOREST FIRE PROTECTION DISTRICT.
- 14. ANY PERSON WHO KNOWINGLY REMOVES, ALTERS OR DEFACES ANY PUBLIC LAND SURVEY MONUMENT OR LAND BOUNDARY MONUMENT OR ACCESSORY, COMMITS A CLASS TWO (2) MISDEMEANOR PURSUANT TO STATE STATUTE 18-4-508, C.R.S.
- 15. THIS PLAT DOES NOT CONSTITUTE A TITLE SEARCH TO DETERMINE OWNERSHIP OR EASEMENTS OF RECORD. FOR ALL INFORMATION REGARDING EASEMENTS, RIGHT-OF-WAY AND TITLE OF RECORD, CLASSIC CONSULTING ENGINEERS AND SURVEYORS AND THE SURVEYOR OF RECORD RELIED UPON THE TITLE COMMITMENT ORDER NUMBER RND55101996.2 PREPARED BY LAND TITLE GUARANTEE COMPANY, WITH AN EFFECTIVE DATE OF NOVEMBER 29, 2022 AT 5:00 P.M.
- 16. PURSUANT TO RESOLUTION ____ __, APPROVED BY THE BOARD OF DIRECTORS, EL PASO COUNTY PUBLIC IMPROVEMENT DISTRICT AND RECORDED IN THE RECORDS OF THE EL PASO COUNTY CLERK AND RECORDED AT RECEPTION NO. THE PARCELS WITHIN THE PLATTED BOUNDARY OF STERLING RANCH EAST FILING NO. 2 IS INCLUDED WITHIN THE BOUNDARIES OF THE EL PASO COUNTY PUBLIC IMPROVEMENT DISTRICT NO. 3 AND AS SUCH ARE SUBJECT TO APPLICABLE ROAD IMPACT FEES AND MILL LEVY.
- 17. A DRIVEWAY PERMIT IS REQUIRED TO BE APPLIED FOR AND APPROVED BY EL PASO COUNTY PRIOR TO THE ESTABLISHMENT OF
- 18. ALL PROPERTY OWNERS ARE RESPONSIBLE FOR MAINTAINING PROPER STORM WATER DRAINAGE IN AND THROUGH THEIR PROPERTY. PUBLIC DRAINAGE EASEMENTS AS SPECIFICALLY NOTED ON THE PLAT SHALL BE MAINTAINED BY THE INDIVIDUAL LOT OWNERS UNLESS OTHERWISE INDICATED. HOMEBUILDERS ARE RESPONSIBLE TO ENSURE PROPER DRAINAGE AROUND STRUCTURES INCLUDING ELEVATIONS OF FOUNDATIONS AND WINDOW WELLS IN RELATION TO SIDE-LOT DRAINAGE EASEMENTS AND SWALES. HOMEOWNERS SHALL NOT CHANGE THE GRADE OF THE LOT OR DRAINAGE SWALES WITHIN SAID EASEMENTS, AS CONSTRUCTED BY THE BUILDER. IN A MANNER THAT WOULD CAUSE ADVERSE DRAINAGE IMPACTS TO PROPERTIES. STRUCTURES, FENCES. MATERIALS OR LANDSCAPING THAT COULD IMPEDE THE FLOW OF RUNOFF SHALL NOT BE PLACED IN DRAINAGE EASEMENTS.
- 19. INDIVIDUAL LOT PURCHASERS ARE RESPONSIBLE FOR CONSTRUCTING DRIVEWAYS, INCLUDING NECESSARY DRAINAGE CULVERTS PER LAND DEVELOPMENT CODE SECTION 6.3.3.C.2 AND 6.3.3.C.3.
- 20. BASIS OF BEARINGS: THE SOUTH LINE OF THE SOUTHEAST QUARTER OF THE NORTHEAST QUARTER OF SECTION 28, TOWNSHIP 12 SOUTH, RANGE 65 WEST OF THE SIXTH PRINCIPAL MERIDIAN, BEING MONUMENTED AT THE WEST END WHICH IS THE SOUTHWEST CORNER OF THE SOUTHEAST QUARTER OF THE NORTHEAST QUARTER OF SAID SECTION 28, BY A 3-1/4" ALUMINUM SURVEYORS CAP STAMPED "ESI PLS 10376, 2006" AND AT THE EAST END, WHICH IS A 30' WITNESS CORNER TO THE EAST OF THE EAST QUARTER CORNER OF SAID SECTION 28, BY A 3-1/4" ALUMINUM SURVEYORS CAP STAMPED "ESI PLS 10376, 2006", IS ASSUMED TO BEAR S89°08°28"W A DISTANCE OF 1356.68 FEET.
- 21. TRACT A AND TRACT C ARE FOR LANDSCAPING PARK OPEN SPACE MAINTENANCE TRAIL AND PUBLIC UTILITIES. TRACT WILL BE OWNED AND MAINTAINED BY STERLING RAREVISED PER DWNERSHIP OF SAID TRACT TO BE CONVEYED BY SEPARATE DOCUMENT.
- 22. TRACT B IS FOR DRAINAGE, LANDSCAPING, MAINT. AGREEMENT IL AND PUBLIC UTILITIES. TRACT WILL BE OWNED BY EL PASO COUNTY AND MAINTAIN MAINT. AGREEMENT IN DISTRICT AND EL PASO COUNTY PER MAINTENANCE AGREEMENT, URON COMPLETI AND COUNTY ACCEPTANCE, STERLING RANCH METROPOLITAN DISTRICT NO. 3 SHALL BE RESPONSIBLE FOR THE AESTHETIC MAINTENANCE.
- 23. CLASSIC SRJ LAND, LLC IS RESPONSIBLE FOR OT, TRACT OR BUILDING SITE. WATER AND WASTEWATER SERVICE IS PROVIDEN WASTEWATER AUTHORITY SUBJECT TO THE PROVIDERS RULES, REGULATIONS AND SPECIFIC ELECTRIC SERVICE FOR THIS SUBDIVISION IS F... __CTRIC ASSOCIATION SUBJECT TO THE PROVIDERS RULES, REGULATIONS AND SPECIFICATIONS. GAS SERVICE FOR THIS SUBDIVISION IS PROVIDED BY COLORADO SPRINGS UTILITIES SUBJECT TO THE PROVIDERS RULES, REGULATIONS AND SPECIFICATIONS.
- 24. ALL PROPERTY WITHIN THIS SUBDIVISION IS SUBJECT TO THE DECLARATION OF COVENANTS, CONDITIONS, RESTRICTIONS AND EASEMENTS FOR STERLING RANCH EAST FILING NO. 2 RECORDED ______, UNDER RECEPTION NO. _____ RECORDS OF EL PASO COUNTY, COLORADO.
- 25. ALL STRUCTURAL FOUNDATIONS SHALL BE DESIGNED BY A PROFESSIONAL ENGINEER CURRENTLY LICENSED IN THE STATE OF
- 26. WATER IN THE DENVER BASIN AQUIFERS IS ALLOCATED ON A 100 YEAR AQUIFER LIFE: HOWEVER, FOR EL PASO COUNTY PLANNING PURPOSES, WATER IN THE DENVER BASIN AQUIFERS IS EVALUATED BASED ON A 300 YEAR AQUIFER LIFE. APPLICANTS AND ALL FUTURE OWNERS IN THE SUBDIVISION SHOULD BE AWARE THAT THE ECONOMIC LIFE OF A WATER SUPPLY BASED ON WELLS IN A GIVEN DENVER BASIN AQUIFER MAY BE LESS THAN EITHER THE 100 YEARS OR 300 YEARS USED FOR ALLOCATION INDICATED DUE TO ANTICIPATED WATER LEVEL DECLINES. FURTHERMORE, THE WATER SUPPLY PLAN SHOULD NOT RELY SOLELY UPON NON-RENEWABLE AQUIFERS. ALTERNATIVE RENEWABLE WATER RESOURCES SHOULD BE ACQUIRED AND INCORPORATED IN A PERMANENT WATER SUPPLY PLAN THAT PROVIDES FUTURE GENERATIONS WITH A WATER SUPPLY.
- 27. THERE SHALL BE NO DIRECT VEHICULAR ACCESS FROM ANY LOT TO BRIARGATE PARKWAY.
- 28. THE UNDERDRAIN CONSTRUCTED BY THE DEVELOPER, ACCORDING TO PLANS APPROVED BY THE STERLING RANCH METROPOLITAN DISTRICT SHALL BE MAINTAINED BY STERLING RANCH METROPOLITAN DISTRICT NO. 3.
- 29. STERLING RANCH METROPOLITAN DISTRICT NO. 3 IS RESPONSIBLE ADJUSTED THIS NOTE AINAGE FACILITIES. THIS PROPERTY IS SUBJECT TO A PRIVATE CHANNEL AND WETLA BASED ON THE UNDER RECEPTION NO. _____ OF THE RECORDS O ENT AS RECORDED UNDER RECEPTION NO. TROPOLITAN DISTRICT NO. 3 IS RESPONSIBLE FOR MAINTENANCE OF THE SUBJECT DRAILATEST CHANNEL
- 30. SOIL AND GEOLOGY CONDITIONS: THIS SITE WAS FOUND TO BE II MAINT, AGREEMENT TIONS. A MAP OF HAZARDOUS AREAS AND PROPOSED MITIGATION MEASURES FOR IN THE SOILS, GEOLOGY AND GEOLOGIC HAZARD STUDY PREPARED BY ENTECH ENGINEERING (JOB NO. 2205/1), DAILD APRIL 19, 2022 IN FILE NO. SF-22-37 AVAILABLE AT THE EL PASO COUNTY RLANNING AND COMMUNITY DEVELOPMENT DEPARTMENT.
- -POTENTIALLY SEASONAL SHALLOW GROUNDWATER: LOTS 6-7, 15-19 -HYDROCOMPACTION: LOTS 1-3, 20-36, 42-54, 59-68, 166 AND 1
- 31. NO INTEREST IN LOTS 27 THRU 31 SHALL BE SOLD, CONVEYED, OR TRANSFERRED BY DEED, UNTIL THE SAND CREEK CHANNEL IMPROVEMENTS HAVE BEEN CONSTRUCTED AND COMPLETED IN ACCORDANCE WITH AND AS DEFINED IN THE DEVELOPMENT AGREEMENT FOR STERLING RANCH AS RECORDED UNDER RECEPTION NUMBER 222098865 IN THE OFFICE OF THE CLERK AND RECORDER OF EL PASO COUNTY, COLORADO, OR IN THE ALTERNATIVE, COLLATERAL IS PROVIDED TO MAKE PROVISION FOR THE COMPLETION OF SAID IMPROVEMENTS IN ACCORDANCE WITH THE EL PASO COUNTY LAND DEVELOPMENT CODE AND ENGINEERING CRITERIA MANUAL. ANY SUCH COLLATERAL MUST BE APPROVED BY EITHER THE BOARD OF COUNTY COMMISSIONERS OR BY THE PLANNING AND COMMUNITY CHAIR. PROVIDED SUCH APPROVAL MEETS THE POLICY AND PROCEDURE REQUIREMENTS OF EL PASO COUNTY. PRIOR TO THE RELEASE BY THE COUNTY OF LOTS 27 THRU 31 FOR SALE, CONVEYANCE, OR TRANSFER. LOTS 27 THRU 31 SHALL NOT RECEIVE ISSUANCE OF A BUILDING PERMIT UNTIL CHANNEL IMPROVEMENTS ADJACENT TO THE LOTS ARE

SUMMARY TABLE: SQUARE FEET PERCENTAGE OWNER MAINTENANCE TRACT B (LANDSCAPE, PARK, OPEN 250.747 SF 34.18% METROPOLITAN EL PASO 15' TRAIL, UTILITIES, DRAINAGE) COUNTY DISTRICT NO. 3 METROPOLITAN METROPOLITAN TRACTS A & C LANDSCAPE, PARK, OPEN SPACE DISTRICT NO. 3 DISTRICT NO. 3 UTILITIES, DRAINAGEWAY, STORMWATER, PUBLIC IMPROVEMENTS. MAIL KIOSK, FENCING) LOTS (42 TOTAL) 318,896 43.47% INDIVIDUAL LOT OWNERS COUNTY COUNTY R.O.W. 116,577 15.89% 733,599 100.00%

SURVEYOR'S STATEMENT:

I, ROBERT L. MEADOWS JR, A DULY LICENSED PROFESSIONAL LAND SURVEYOR IN THE STATE OF COLORADO, DO HEREBY CERTIFY THIS PLAT TRULY AND CORRECTLY REPRESENTS THE RESULTS OF A SURVEY MADE ON DATE OF SURVEY, BY ME OR UNDER MY DIRECT SUPERVISION AND THAT ALL MONUMENTS EXIST AS SHOWN HEREON: THAT MATHEMATICAL CLOSURE ERRORS ARE LESS THAN 1:10.000; AND THAT SAID PLAT HAS BEEN PREPARED IN FULL COMPLIANCE WITH ALL APPLICABLE LAWS OF THE STATE OF COLORADO DEALING WITH MONUMENTS, SUBDIVISION, OR SURVEYING OF LAND AND ALL APPLICABLE PROVISION OF THE EL PASO COUNTY LAND DEVELOPMENT CODE.

I ATTEST THE ABOVE ON THIS ______, DAY OF ______, 20__.

ROBERT L. MEADOWS JR., PROFESSIONAL LAND SURVEYOR	DATE	
COLORADO P.L.S. NO. 34977		
FOR AND ON BEHALF OF CLASSIC CONSULTING,		
ENGINEERS AND SURVEYORS, LLC.		

ACCORDING TO COLORADO LAW YOU MUST COMMENCE ANY LEGAL ACTION BASED UPON ANY DEFECT IN THIS SURVEY WITHIN THREE YEARS AFTER YOU FIRST DISCOVER SUCH DEFECT. IN NO EVENT, MAY ANY ACTION BASED UPON ANY DEFECT IN THIS SURVEY BE COMMENCED MORE THAN TEN YEARS FROM THE DATE OF THE CERTIFICATION SHOWN HEREON.

COUNTY APPROVAL CERTIFICATE:

THIS PLAT FOR STERLING RANCH EAST FILING NO. 2 WAS APPROVED FOR FILING BY THE EXECUTIVE DIRECTOR OF THE EL PASO COUNTY PLANNING AND COMMUNITY DEVELOPMENT DEPARTMENT ON THIS ___ DAY OF , 20__, SUBJECT TO ANY NOTES SPECIFIED HEREON AND ANY CONDITIONS INCLUDED IN THE RECORD OF ADMINISTRATIVE DETERMINATION. THE DEDICATIONS OF LAND TO THE PUBLIC (STREETS, TRACT B AND EASEMENTS) ARE ACCEPTED, BUT PUBLIC IMPROVEMENTS THEREON WILL NOT BECOME MAINTENANCE RESPONSIBILITY OF EL PASO COUNTY UNTIL PRELIMINARY ACCEPTANCE OF THE PUBLIC IMPROVEMENTS IN ACCORDANCE WITH THE REQUIREMENTS OF THE LAND DEVELOPMENT CODE AND ENGINEERING CRITERIA MANUAL AND THE SUBDIVISION IMPROVEMENTS AGREEMENT.

XECUTIVE DIRECTOR OF PLANNING AND COMMUNITY	DATE	
EVELOPMENT DEPARTMENT		

THE SUBDIVIDER AGREES ON BEHALF OF HIMSELF/HERSELF AND ANY DEVELOPER OR BUILDER SUCCESSORS AND ASSIGNEES THAT SUBDIVIDER AND/OR SAID SUCCESSORS AND ASSIGNS SHALL BE REQUIRED TO PAY TRAFFIC IMPACT FEES IN ACCORDANCE WITH THE EL PASO COUNTY ROAD IMPACT FEE PROGRAM RESOLUTION (RESOLUTION 19-471), OR ANY AMENDMENTS THERETO, AT OR PRIOR TO THE TIME OF BUILDING PERMIT SUBMITTALS. THE FEÉ OBLIGATION, IF NOT PAID AT FINAL PLAT RECORDING, SHALL BE DOCUMENTED ON ALL SALES DOCUMENTS AND ON PLAT NOTES TO ENSURE THAT A TITLE SEARCH WOULD FIND THE FEE OBLIGATION BEFORE SALE OF THE PROPERTY.

CLERK AND RECORDERS

STATE OF COLORADO))ss COUNTY OF EL PASO)	
	WAS FILED FOR RECORD IN MY OFFICE AT, 20, A.D., AND IS DULY RECORDED ATOF THE RECORDS OF EL PASO COUNTY, COLORADO.
STEVE SCHLEIKER, RECORDER	
BY:	_
DE1 011	
DRAINAGE BASIN: SAND CREEK	_
DRAINAGE FEES: \$98,002.45	
BRIDGE FEES: \$40,082.70	_ / PRELIMINARY

THIS DOCUMENT HAS NOT BEEN PLAT CHECKED

CLASSIC SRJ LAND, LLC 2138 FLYING HORSE CLUB DRIVE COLORADO SPRINGS, CO 80921

REGIONAL PARK:

STERLING RANCH EAST FILING NO. 2 JOB NO. 1183.31 NOVEMBER 9, 2022 SHEET 1 OF 3

&			
	DATE	REVISION	10.
SM SM			
CONSULTING			

SCHOOL FEE: ACADEMY SCHOOL DISTRICT NO. 20

(719)785-0790

STERLING RANCH EAST FILING NO. 2 A PORTION OF SECTIONS 28 AND 33, TOWNSHIP 12 SOUTH, RANGE 65 WEST OF THE SIXTH PRINCIPAL MERIDIAN, EL PASO COUNTY, COLORADO RETREAT AT TIMBERRIDGE FIL. NO. 1 REC NO. 220714653 - SOUTH LINE OF THE SE 1/4, POCO ROAD (60' PUBLIC ROW) BASIS OF BEARINGS N89°08'28"E 1356.68' C-E 1/16 CORNER SEC. 28, T12S, R65W / FOUND 3-1/4" ALUMINUM CAP STAMPED "ESI PLS 10376, 2006" FLUSH WITH GROUND UNPLATTED 30' WITNESS CORNER E 1/4 CORNER SEC. 28, T12S, R65W FOUND 3-1/4" ALUMINUM CAP STAMPED "ESI PLS 10376, 2006" COMMENCING N87°04'53"E 91.55' LIMITS OF 100-YR FLOODPLAIN SOUTH LINE SECTION 28 LEGEND NORTH LINE SECTION 33 (R) RADIAL BEARING AC ACRES TRACT C SF SQUARE FEET 26579 SF (XXXX) ADDRESS 7' PUBLIC UTILITY & DRAINAGE **LOT 27 10048 SF * NOT PART OF THIS SUBDIVISION EASEMENT (TYP) Δ=23°33'23" ∕-R=60.00° 1-1/2" ALUMINUM SURVEYORS CAP STAMPED "CCES LLC PLS 34977" TO BE SET FLUSH UNLESS OTHERWISE NOTED L=24.67' 5' PUBLIC UTILITY O 7025 BASE FLOOD ELEVATION 10' PUBLIC UTILITY EASEMENT (TYP) 50. **LOT 28 20. 9100 SF N84°33'48"E 35.36' ** SEE SHEET 1, NOTE 31 **TRACT B** 5.756 AC 250,747 SF **LOT 29 9100 SF 50. **LOT 26** LOT 25 > ,6000 SF **LOT 30 9100 SF MATCHLINE SEE SHEET 3 OF 3 S50°26'12"E 240.00' POINT OF BEGINNING LOT 24 LOT 1 ****LOT 31** 9100 SF LOT 2 6000 SF **LOT 23** 7200 SF S50°26'12"E \\ 240.00' LOT 3 ****LOT 32** 9100 SF LOT 22 6000 SF <u>∕</u>S50°26'12"E √240.00' **LOT 4** 7200 SF **LOT 33** 9100 SF 100 LOT 21 5,6000 SF S50°26'12"E 240.00' SCALE: 1" = 50' U.S. SURVEY FEET LOT 5 LOT 20 7200 SF ,N39'33'48"E_ **LOT 6** 6000 SF LOT 19 6000 SF STERLING RANCH EAST RANCH EAST FILING NO. 2 JOB NO. 1183.31 NOVEMBER 9, 2022 SHEET 2 OF 3 LOT 8 6000 SF PRELIMINARY THIS DOCUMENT HAS NOT BEEN PLAT CHECKED CONSULTING (719)785-0790 619 N. Cascade Avenue, Suite 200 Colorado Springs, Colorado 80903 PCD FILE NO.: SF-22-37

N.118331\DRAWINGS\SURVEY\PLAT\118331P2-P3.dwg, 11/13/2023 7:36:5

STERLING RANCH EAST FILING NO. 2 A PORTION OF SECTIONS 28 AND 33, TOWNSHIP 12 SOUTH, RANGE 65 WEST OF THE SIXTH PRINCIPAL MERIDIAN, EL PASO COUNTY, COLORADO **TRACT B** 5.756 AC 250,747 SF REMOVED **ASTERISKS** delete asterisks or change note 31? **LOT 33** 9100 SF LEGEND 7103 **LOT 34** 9100 SF 7' PUBLIC UTILITY & DRAINAGE \ EASEMENT (TYP) (R) RADIAL BEARING AC ACRES 6000 SF 5' PUBLIC UTILITY CE EASEMENT (TYP) SF SQUARE FEET 10' PUBLIC UTILITY EASEMENT (TYP) * NOT PART OF THIS SUBDIVISION LOT 35 1-1/2" ALUMINUM SURVEYORS CAP STAMPED "CCES LLC PLS 34977" TO BE SET FLUSH UNLESS OTHERWISE NOTED LOT 8 6000 SF **LOT 36** 8877 SF **LOT 17** 7200 SF 7025 BASE FLOOD ELEVATION S50°26'12"E 240.00' Δ=21°57'23"_ L=22.99' LOT 9 N35°23'49"W_ **LOT 16** 6000 SF 25.33' Δ=28°57'18" L=30.32' **LOT 10** 7200 SF LOT 15 6000 SF **LOT 37** 15072 SF __S50°26'12"E \\ _240.00' Δ=28°57'18"_ L=30.32' LOT 11 **LOT 14** 6887 SF __S50°26′12″E __30.7 **LOT 38** 9760 SF LOT 12 6000 SF **LOT 13** 6888 SF 100 **LOT 41** 7800 SF SCALE: 1" = 50' U.S. SURVEY FEET **LOT 42** 10087 SF `S84°33'48"W_ 28.28' STERLING RANCH EAST FILING NO. 2 JOB NO. 1183.31 NOVEMBER 9, 2022 SHEET 3 OF 3 _S05**°**26**'**12**"**E PRELIMINARY THIS DOCUMENT HAS NOT BEEN PLAT CHECKED CONSULTING

(719)785-0790

619 N. Cascade Avenue, Suite 200 Colorado Springs, Colorado 80903

PCD FILE NO.: SF-22-37

N:\118331\DRAWINGS\SURVEY\PLAT\118331P2-P3.dwg, 11/13/2023 7: