

ROCKY MOUNTAIN HOTEL & CAMPGROUND

EL PASO COUNTY, COLORADO

LIGHTING PLAN




LIGHTING CALCULATION SUMMARY				
ZONING	CALC TYPE	Fc MIN	Fc AVERAGE	Fc MAX
C-2	LUMINANCE	0.00	0.04	2.33

LUMINAIRE SCHEDULE						
KEY	QTY	TYPE	DESCRIPTION	WATTS	LUMEN OUTPUT	MOUNTING & HEIGHT
● A	66	PAGODA	RED 4-TIER PAGODA LED LIGHT	9	600 (ASSUMED)	POLE MOUNTING 3 FEET
■ B	1	SECURITY	SECURITY LIGHT	40 (ASSUMED)	4,000	POLE MOUNTING 16 FEET
⊕ C	2	WALL	WALL FLOOD LIGHT	65	1000 (ASSUMED)	WALL MOUNTING 7 FEET
⊖ D	2	WALL	WALL FLOOD LIGHT	65	1000 (ASSUMED)	WALL MOUNTING 12 FEET
— E	1	CEILING	LED BAR FLOOD LIGHT ON CEILING	65	500 (ASSUMED)	CEILING MOUNT 7 FEET

LEGEND

2.33	+	MAXIMUM FOOTCANDLE LUMINANCE
0.02	+	FOOTCANDLE LUMINANCE > 0
0.00	+	FOOTCANDLE LUMINANCE = 0

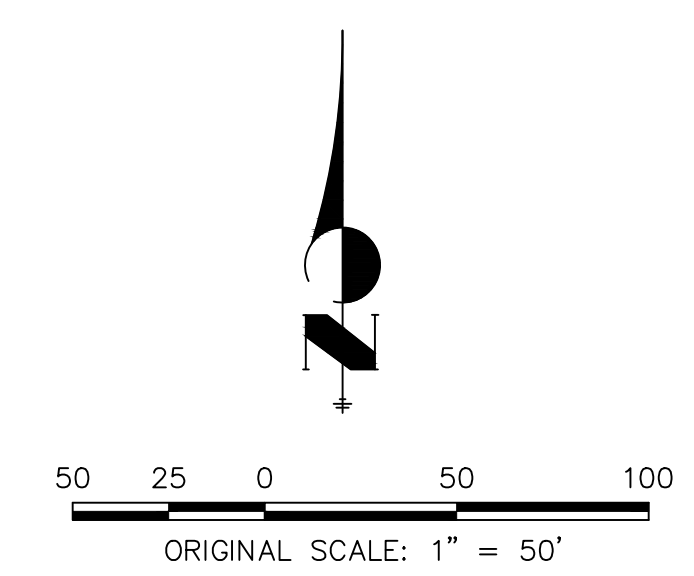

LIGHTING PLAN
 ROCKY TOP MOTEL & CAMPGROUND
 JOB NO. 25133.00
 10/28/21
 SHEET 1 OF 1



Centennial 303-740-9393 • Colorado Springs 719-593-2593
 Fort Collins 970-491-9888 • www.jrengineering.com