

ROCKY MOUNTAIN HOTEL & CAMPGROUND


EL PASO COUNTY, COLORADO

SIGNAGE PLAN



EXISTING SIGN PHOTOS

SCALE: N/A

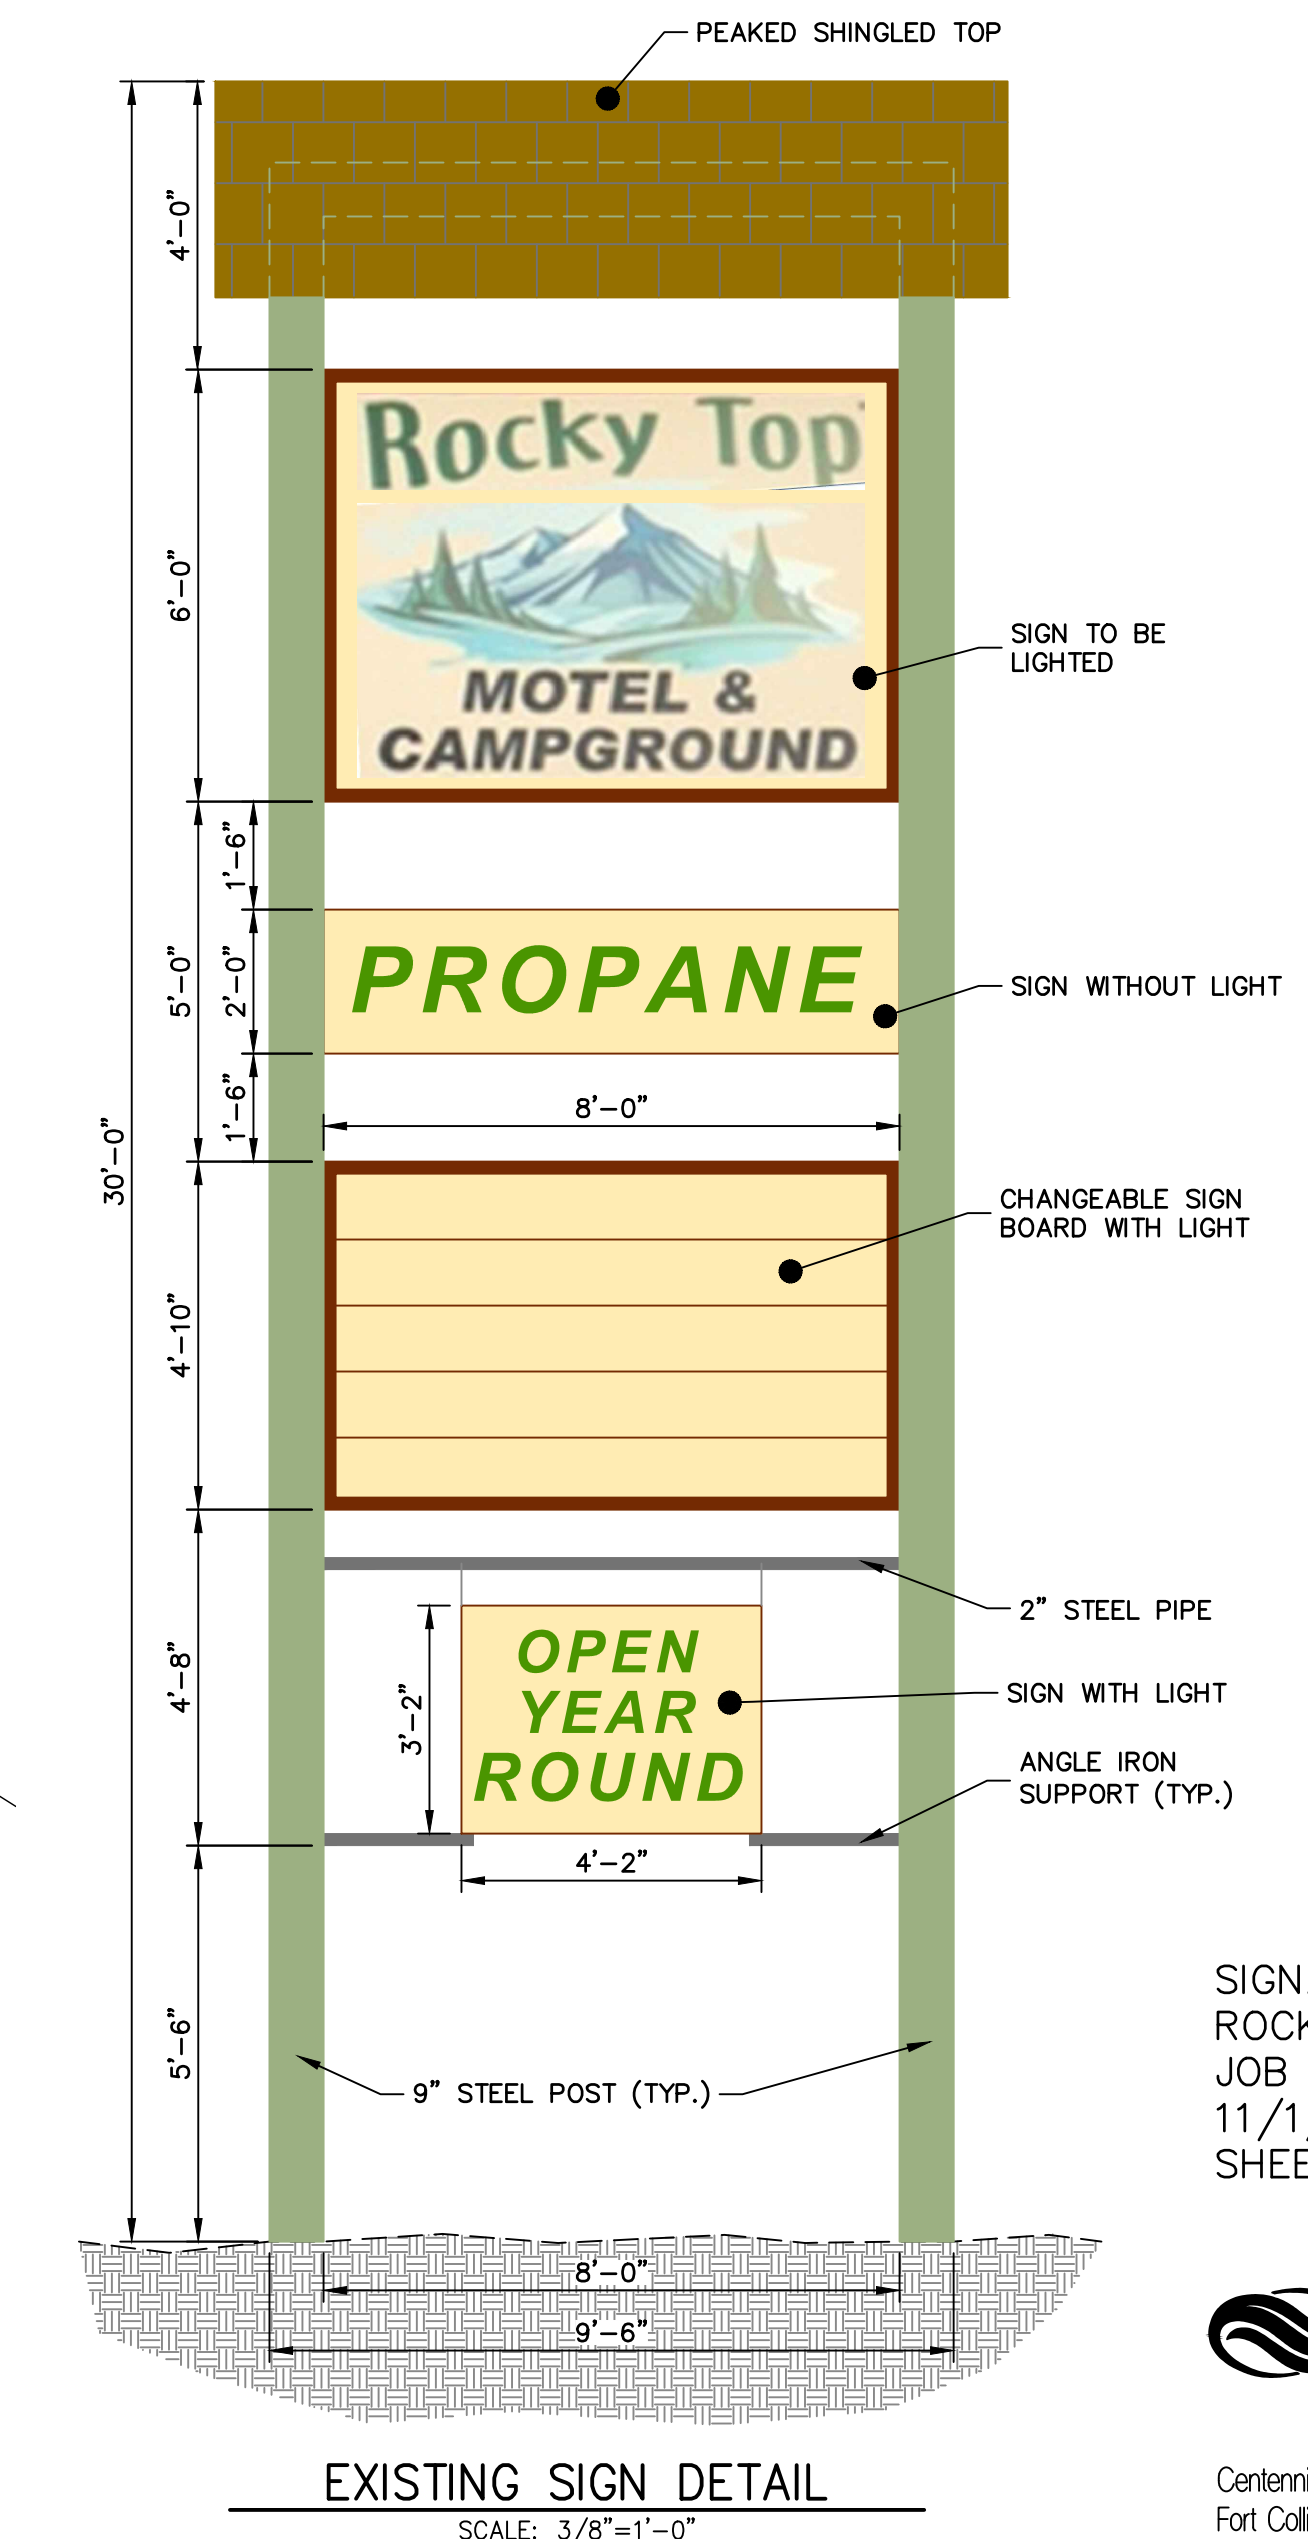



EXISTING SIGN DETAIL

SCALE: 3/8"=1'-0"

SIGNAGE PLAN
 ROCKY TOP MOTEL & CAMPGROUND
 JOB NO. 25133.00
 11/1/21
 SHEET 1 OF 1




Centennial 303-740-9393 • Colorado Springs 719-593-2593
 Fort Collins 970-491-9888 • www.jrengineering.com

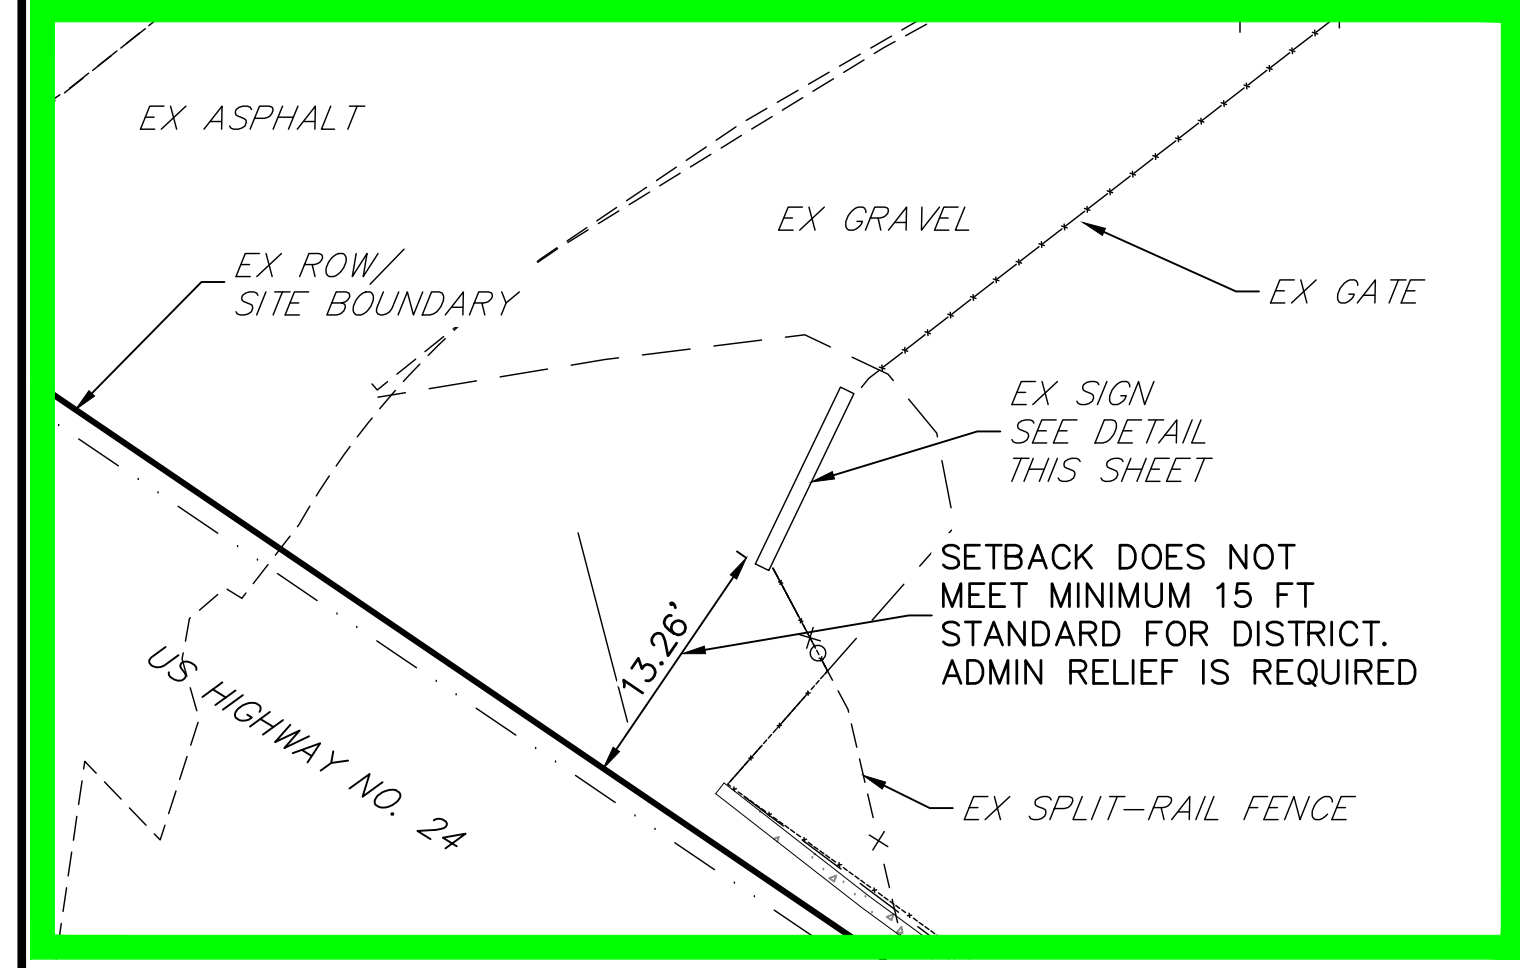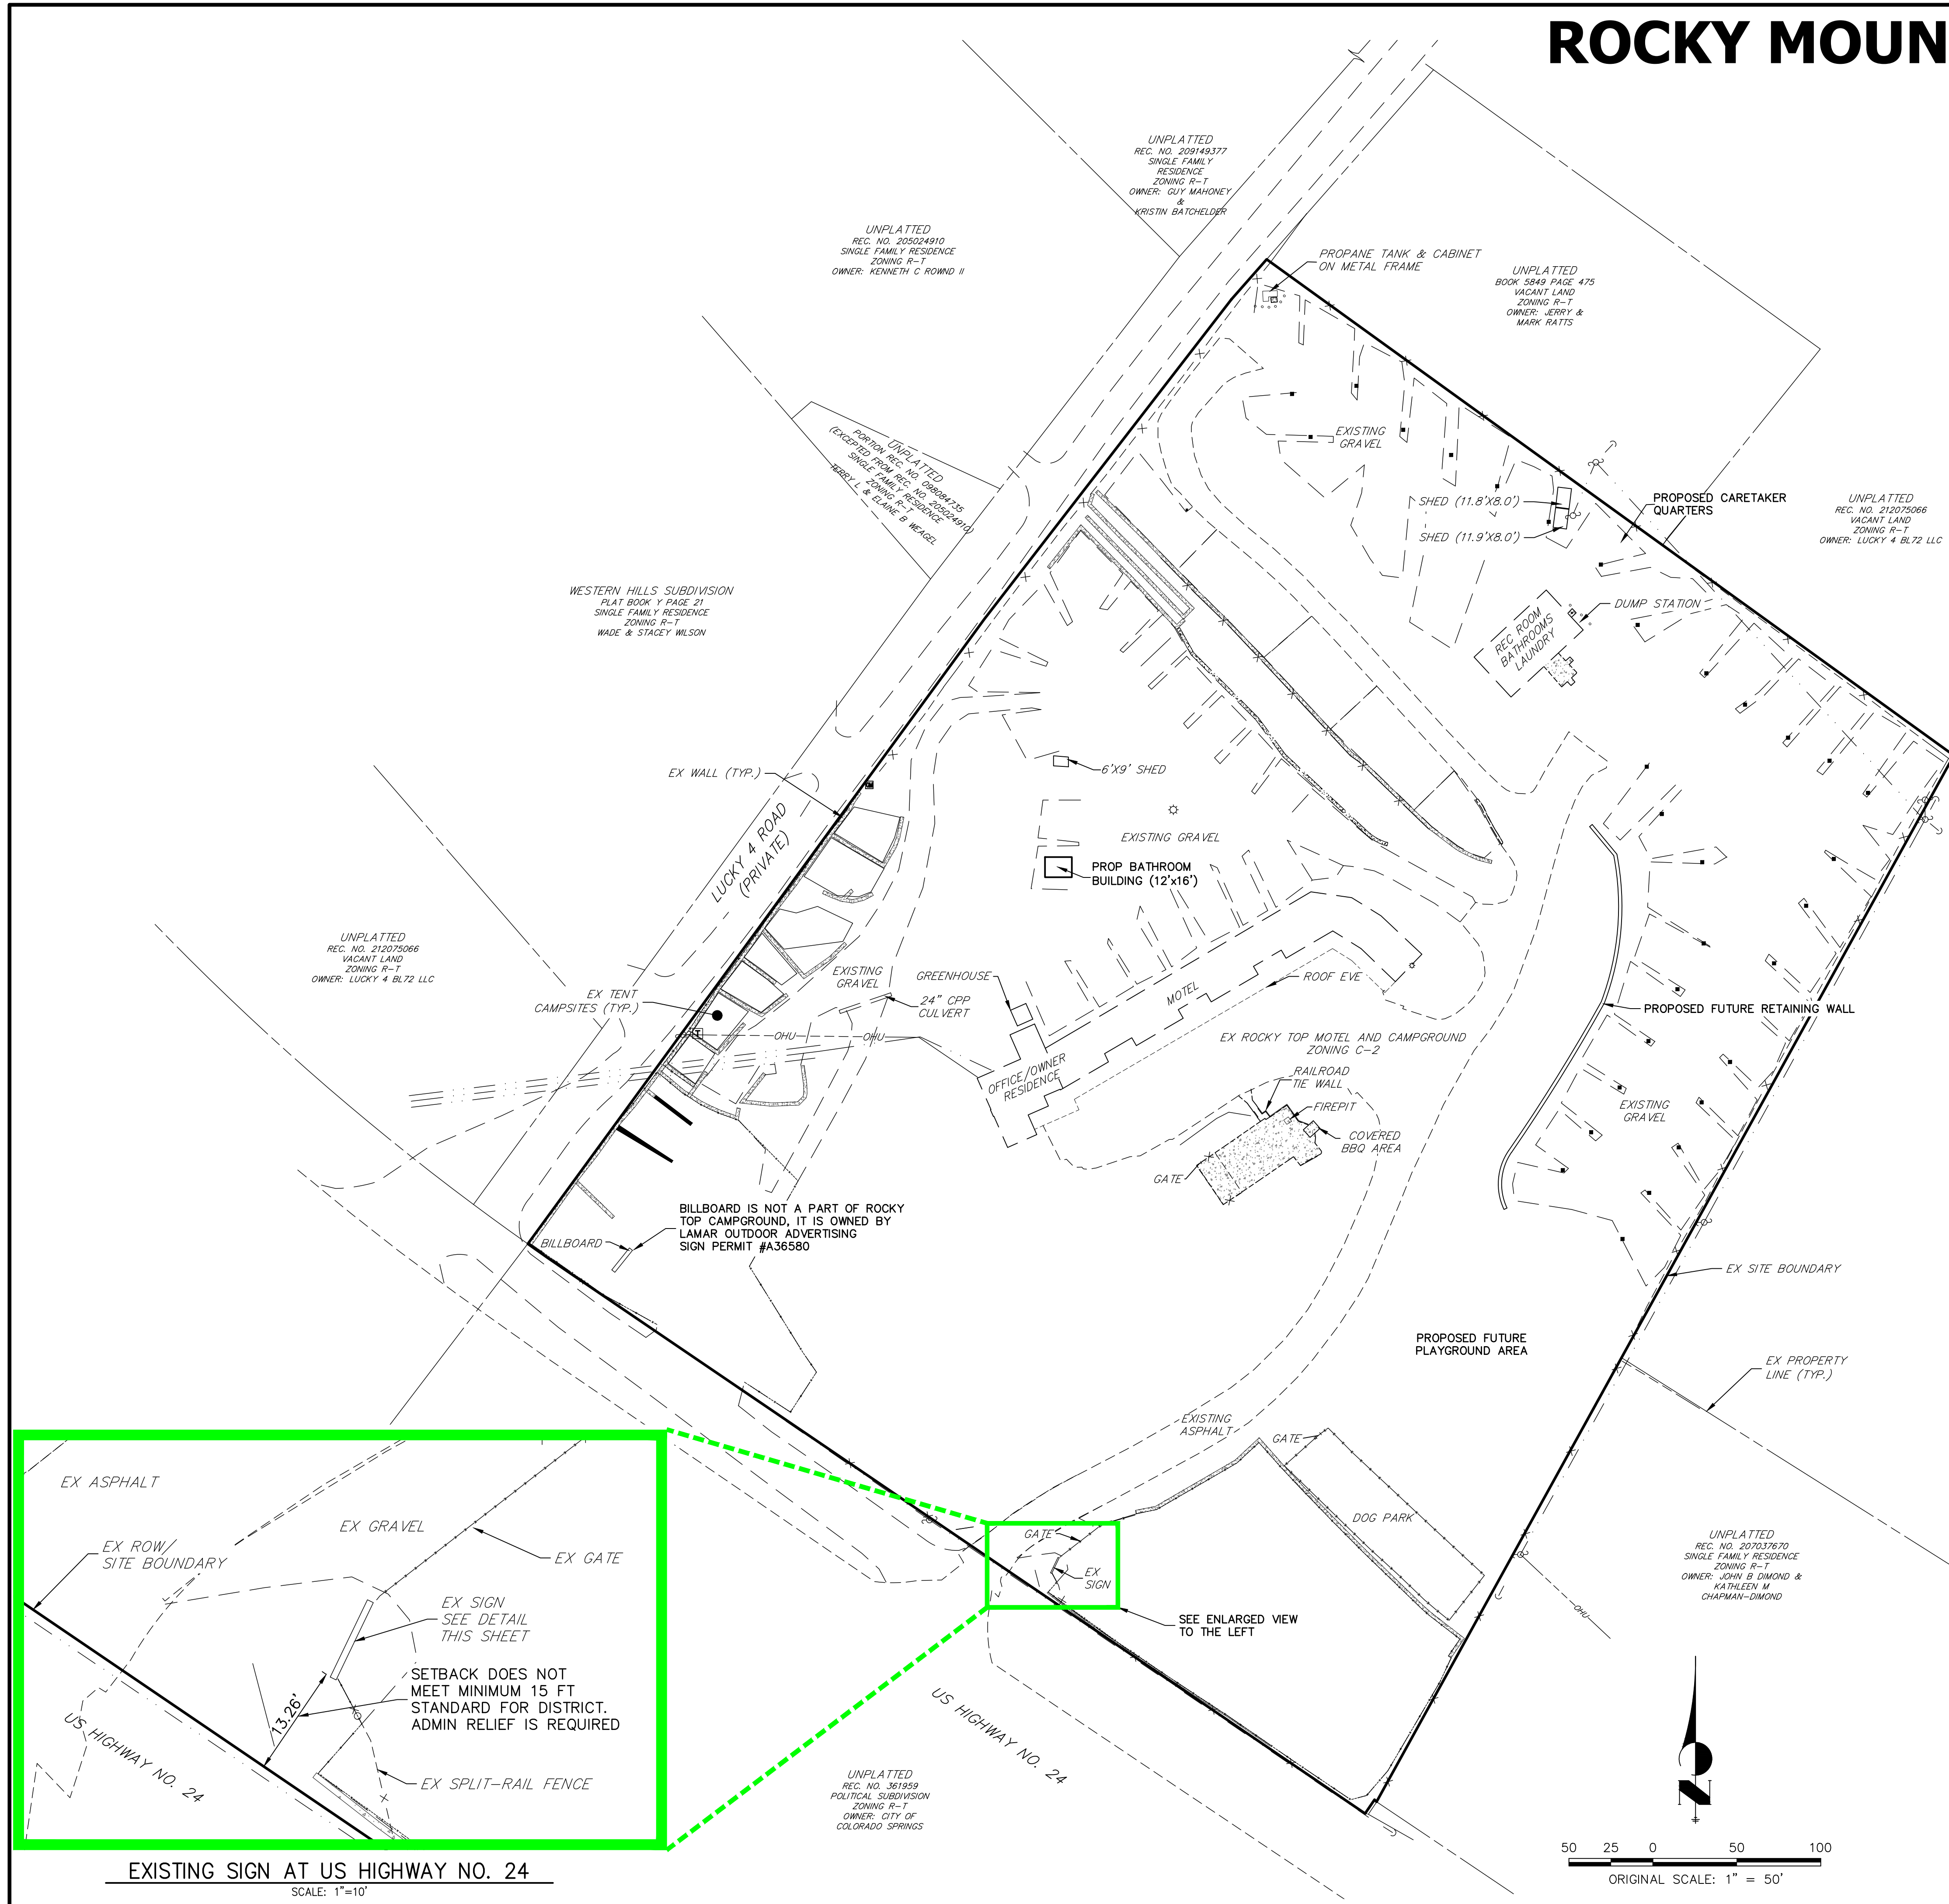

EXISTING SIGN AT US HIGHWAY NO. 24

SCALE: 1"=10'

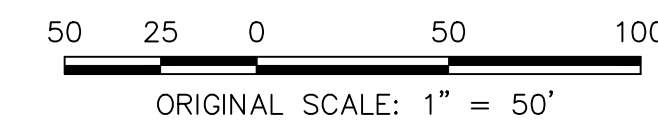

ORIGINAL SCALE: 1" = 50'