


WOLF RANCH NORTH FILING NO. 4

A SUBDIVISION OF A PORTION OF THE SOUTHWEST QUARTER (SW1/4) OF SECTION 30, TOWNSHIP 12 SOUTH, RANGE 65 WEST OF THE 6TH P.M., AND THE SOUTHEAST QUARTER (SE1/4) OF SECTION 25 TOWNSHIP 12 SOUTH, RANGE 66 WEST OF THE 6TH P.M., CITY OF COLORADO SPRINGS, EL PASO COUNTY, COLORADO

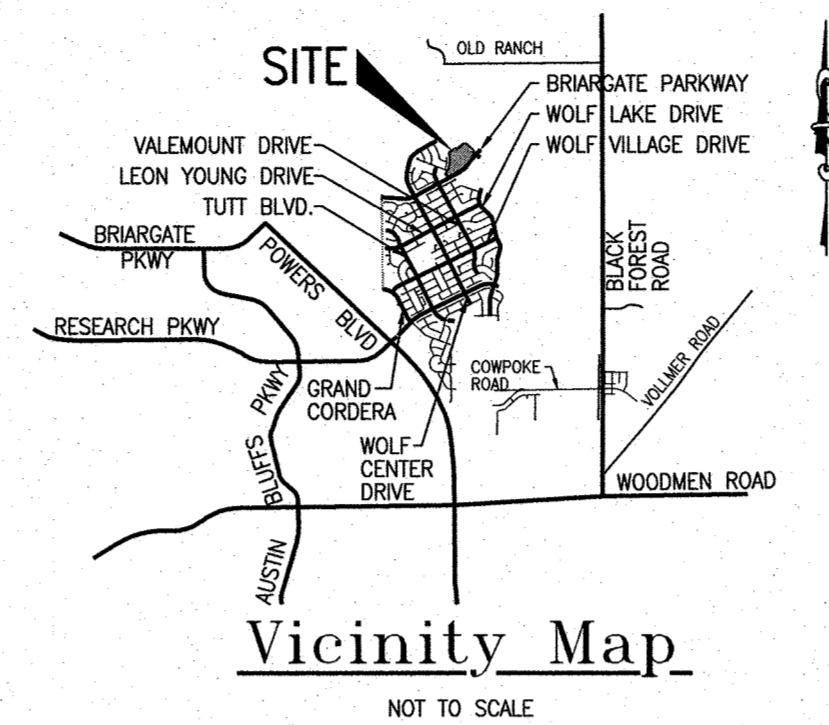

KNOW ALL MEN BY THESE PRESENTS:

That Wolf Ranch North, LLC, a Colorado limited liability company being the Owner of the following described Tract of Land:

A tract of land being a portions of the Southwest quarter (SW1/4) of Section 30, Township 12 South, Range 65 West of the 6th P.M. and the Northeast quarter (NE1/4) of Section 25, Township 12 South, Range 66 West of the 6th P.M., El Paso County, Colorado being more particularly described as follows:

BEGINNING at the Southeast corner of Lot 7, Wolf Ranch North Filing No. 2 as recorded at Reception No. _____ of the records of said El Paso County, the following six (6) courses are on the Easterly line of said Wolf Ranch North Filing No. 2; thence: 1) N20°10'34"E a distance of 123.56 feet; 2) N37°24'43"E a distance of 52.35 feet; 3) N20°10'34"E a distance of 110.00 feet; 4) N09°24'57"E a distance of 129.96 feet; 5) N05°37'54"E a distance of 118.47 feet; 6) N00°26'05"W a distance of 130.49 feet to the Northeast corner of Lot 40, Wolf Ranch North Filing No. 2; thence N05°12'16"W a distance of 65.27 feet; thence N08°30'54"W a distance of 65.27 feet; thence N10°26'10"W a distance of 35.97 feet; thence N60°58'08"E a distance of 241.72 feet; thence S44°05'17"E a distance of 51.86 feet; thence N51°02'40"E a distance of 384.08 feet to a point on a curve, from which a radial line bears N41°09'45"E; thence on a curve to the left having a central angle of 00°56'00", a radius of 661.50 feet for an arc distance of 10.78 feet, whose chord bears S49°18'15"E; thence S49°46'15"E a distance of 410.48 feet to a point on a curve on the Northerly right-of-way line of BriarGate Parkway at Wolf Ranch Filing No. 1 as recorded at Reception No. 218714093 of the records of said El Paso County, from which a radial bears N14°23'14"E, the following six (6) courses are on the North right-of-way line of said BriarGate Parkway; thence: 1) on a curve to the right having a central angle of 25°50'31", a radius of 100.00 feet for an arc distance of 45.10 feet, whose chord bears N62°41'31"W; 2) S40°55'59"W a distance of 57.00 feet to a point on a curve, from which a radial line bears S40°13'45"W; 3) on a curve to the right having a central angle of 87°02'24", a radius of 100.00 feet for an arc distance of 151.91 feet, whose chord bears S06°15'03"E; 4) S37°16'09"W a distance of 463.11 feet to a point of curve; 5) on a curve to the right having a central angle of 24°28'26", a radius of 620.00 feet for an arc distance of 264.83 feet, whose chord bears S49°30'21"W; 6) S61°44'34"W a distance of 409.51 feet to the intersection of the Northeastly line of the 50' Gas Easement recorded Book 1623 at Page 606 of the records of said El Paso County; thence N69°55'50"W on said Northeastly line, a distance of 100.60 feet to the POINT OF BEGINNING and containing 13.516 acres of land, more or less.

OWNER:

The aforementioned Wolf Ranch North, LLC, a Colorado limited liability company, Nor'wood Limited, Inc., a Colorado corporation by Timothy W. Seibert, as Vice President, has executed this instrument this _____ day of _____, 2019 A.D.

Timothy W. Seibert, as Vice President

STATE OF COLORADO)
COUNTY OF EL PASO) ss

The foregoing instrument was acknowledged before me this _____ day of _____, 2019 A.D. by Timothy W. Seibert as, Vice President of Nor'wood Limited, Inc., a Colorado corporation, Manager of Wolf Ranch North, LLC, a Colorado limited liability company

WITNESS MY HAND AND OFFICIAL SEAL

My commission expires: _____
Notary Public


DEDICATION:

The above owner has caused said tract of land to be platted into Lots, a Tract, Streets and Easements as shown on the plat. The undersigned does hereby dedicate, grant and convey to the City of Colorado Springs those public streets and public easements as shown on the plat; and further restricts the use of all public easements to the City of Colorado Springs and/or its assigns; provided, however, that the sole right and authority to vacate, release or quitclaim all or any public streets, tracts, and public easements shall remain exclusively vested in the City of Colorado Springs. All public streets or additional right of way are hereby dedicated to the City of Colorado Springs for public use. This tract of land as herein platted shall be known as "WOLF RANCH NORTH FILING NO. 4", City of Colorado Springs, El Paso County, Colorado.


EASEMENTS:

All Lots will have a 5 foot wide front and 7 foot wide rear yard easement for public utilities and drainage purposes only. All side lot lines will have a 5 foot wide easement for public utilities and drainage purposes only. All lot lines abutting a public Right-of-Way are hereby platted with a 5 foot wide easement for public utilities, public drainage and public improvements. All lots adjacent to two street right-of-ways are hereby platted with a 25 foot by 25 foot triangle easement for public improvements only. Surface maintenance of all public easements is vested in the property owners.

All easements that are dedicated hereon for public utility purposes shall be subject to those terms and conditions as specified in the instrument recorded at Reception Number 212112548 of the records of El Paso County, Colorado. All other easements or interests of record affecting any of the platted property depicted hereon shall not be affected and shall remain in full force and effect.

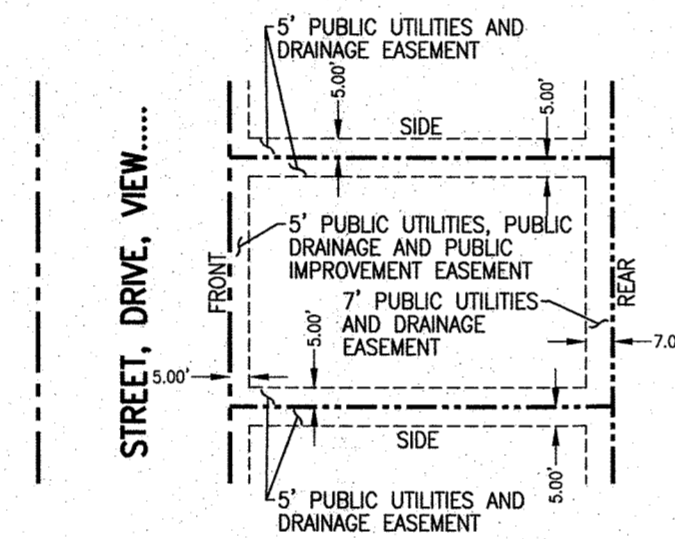

TYPICAL LOT EASEMENTS

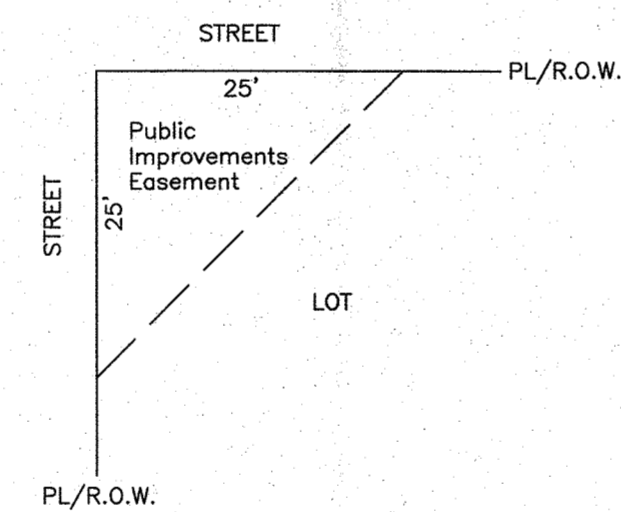

TYPICAL 25'X25' CORNER EASEMENT FOR PUBLIC IMPROVEMENTS

NOTICE IS HEREBY GIVEN:

That the area included in the Plat described herein, is subject to the Code of the City of Colorado Springs, 2001, as Amended.

No building permits shall be issued for building sites within this plat until all required fees have been paid and all required public and private improvements have been installed as specified by the City of Colorado Springs, or, alternatively, until acceptable assurances, including but not limited to letters of credit, cash, subdivision bonds, or combinations thereof, guaranteeing the completion of all required public improvements including but not limited to drainage, street and erosion control and private drainage improvements have been placed on file with the City of Colorado Springs.

NOTES:

- No man-made or non-man-made obstructions allowed to penetrate the 40:1 approach surface of the Colorado Springs Municipal Airport.
- All exterior lighting plans to be approved by the Director of Aviation to prevent a hazard to aircraft.
- No electromagnetic, light, or any physical emission which might interfere with aircraft, aviation, communications or navigational aids to be allowed.
- This subdivision plat does not constitute a title search by Rockwell Consulting, Inc. to determine ownership, easements, or Rights-of-Way record. Rockwell Consulting, Inc. was not provided a current title commitment or requested to search said records.
- The lineal units of measure used for the survey of land described herein, was the U.S. survey foot.
- The parcel in this request lies beneath the 40:1 approach surface of Runway 17R.
- NOTICE: This property may be impacted by noise and similar incidental sensory effects of flight caused by aircraft used in the USAF Academy's Airmanship Program. This notice shall remain in effect until the Academy shall cease to be actively used. This notice shall run with the land. Existing Aviation Easement as recorded in Book 5144 at Page 1022.
- Bearings used herein are based on the Northwesterly right-of-way line of as platted in BriarGate Parkway at Wolf Ranch Filing No. 1 recorded at Reception No. 218714093 of the records of El Paso County, Colorado, which bears S37°16'09"W a distance of 463.11 feet, between two found monuments as shown.
- Tract A is for public open space easement, public trail and sidewalk easement, public drainage easement, public improvement easement, public utility easement, landscape, irrigation, fencing, signage and neighborhood collection box units. Tract A shall be owned and maintained by the Old Ranch Metropolitan District as recorded at Reception No. 202204061. Said Tract will be conveyed by separate document to the Old Ranch Metropolitan District.
- This subdivision is in the Upper Cottonwood Creek Three (UCC-3) Metropolitan District.
- This property is located within Zone X (Areas determined to be outside the 500-year floodplain) as established by F.E.M.A. flood plain as determined by the Flood Insurance Rate Map (FIRM), Community Panel Number 08041C0530 G effective date December 7, 2018.

SURVEYOR'S STATEMENT:

The undersigned Registered Professional Land Surveyor licensed in the State of Colorado, hereby states and declares that the accompanying plat was surveyed and drawn under his responsible charge and accurately shows the described tract of land, and subdivision thereof, and that the requirements of Title 38 of the Colorado Revised Statutes, 1973, as Amended, have been met to the best of his knowledge and belief.

ROCKWELL CONSULTING, INC.

JOHN L. BAILEY, PLS #19586

CITY APPROVAL:

On behalf of the City of Colorado Springs, the undersigned hereby approve for filing the accompanying plat of "WOLF RANCH NORTH FILING NO. 4".

City Planning Director _____ Date _____

City Engineer _____ Date _____

City Clerk _____ Date _____

CLERK AND RECORDER:

STATE OF COLORADO)
COUNTY OF EL PASO) ss

I hereby certify that this instrument was filed for record in my office at _____ o'clock _____ M., this _____ day of _____, 2019 A.D., and is duly recorded at Reception No. _____ of the Records of El Paso County, Colorado.

Chuck Broerman, RECORDER

BY: _____ Deputy

SURCHARGE: _____

FEE: _____

FEES:

SCHOOL FEE: _____

BRIDGE FEE: _____

PARK FEE: _____




DRAINAGE FEE: _____

WOLF RANCH NORTH FILING NO. 4

A SUBDIVISION OF A PORTION OF THE SOUTHWEST QUARTER (SW1/4) OF SECTION 30, TOWNSHIP 12 SOUTH, RANGE 65 WEST OF THE 6TH P.M., AND THE SOUTHEAST QUARTER (SE1/4) OF SECTION 25 TOWNSHIP 12 SOUTH, RANGE 66 WEST OF THE 6TH P.M., CITY OF COLORADO SPRINGS, EL PASO COUNTY, COLORADO

LEGEND

- 1 SET #4 REBAR W/ RED CAP STAMPED "ROCKWELL PLS 19586"
- 2 FOUND #4 REBAR W/ RED CAP STAMPED "ROCKWELL PLS 19586"
- * THE FOLLOWING IS NOT PART OF THIS SUBDIVISION
- (NR) NON-RADIAL LINE
- 22 NEW LOT NUMBER
- SF SQUARE FEET
- (###) ADDRESS
- P.I.E. PUBLIC IMPROVEMENT EASEMENT
- NEW SUBDIVISION PROPERTY BOUNDARY
- - - EXISTING SUBDIVISION PROPERTY BOUNDARY
- - - NEW RIGHT-OF-WAY LINE
- - - EXISTING RIGHT-OF-WAY LINE
- - - NEW LOT LINE
- - - EXISTING LOT LINE AND/OR PROPERTY LINE
- - - NEW CENTERLINE
- - - EXISTING CENTERLINE
- - - NEW EASEMENT LINE
- - - EXISTING EASEMENT LINE

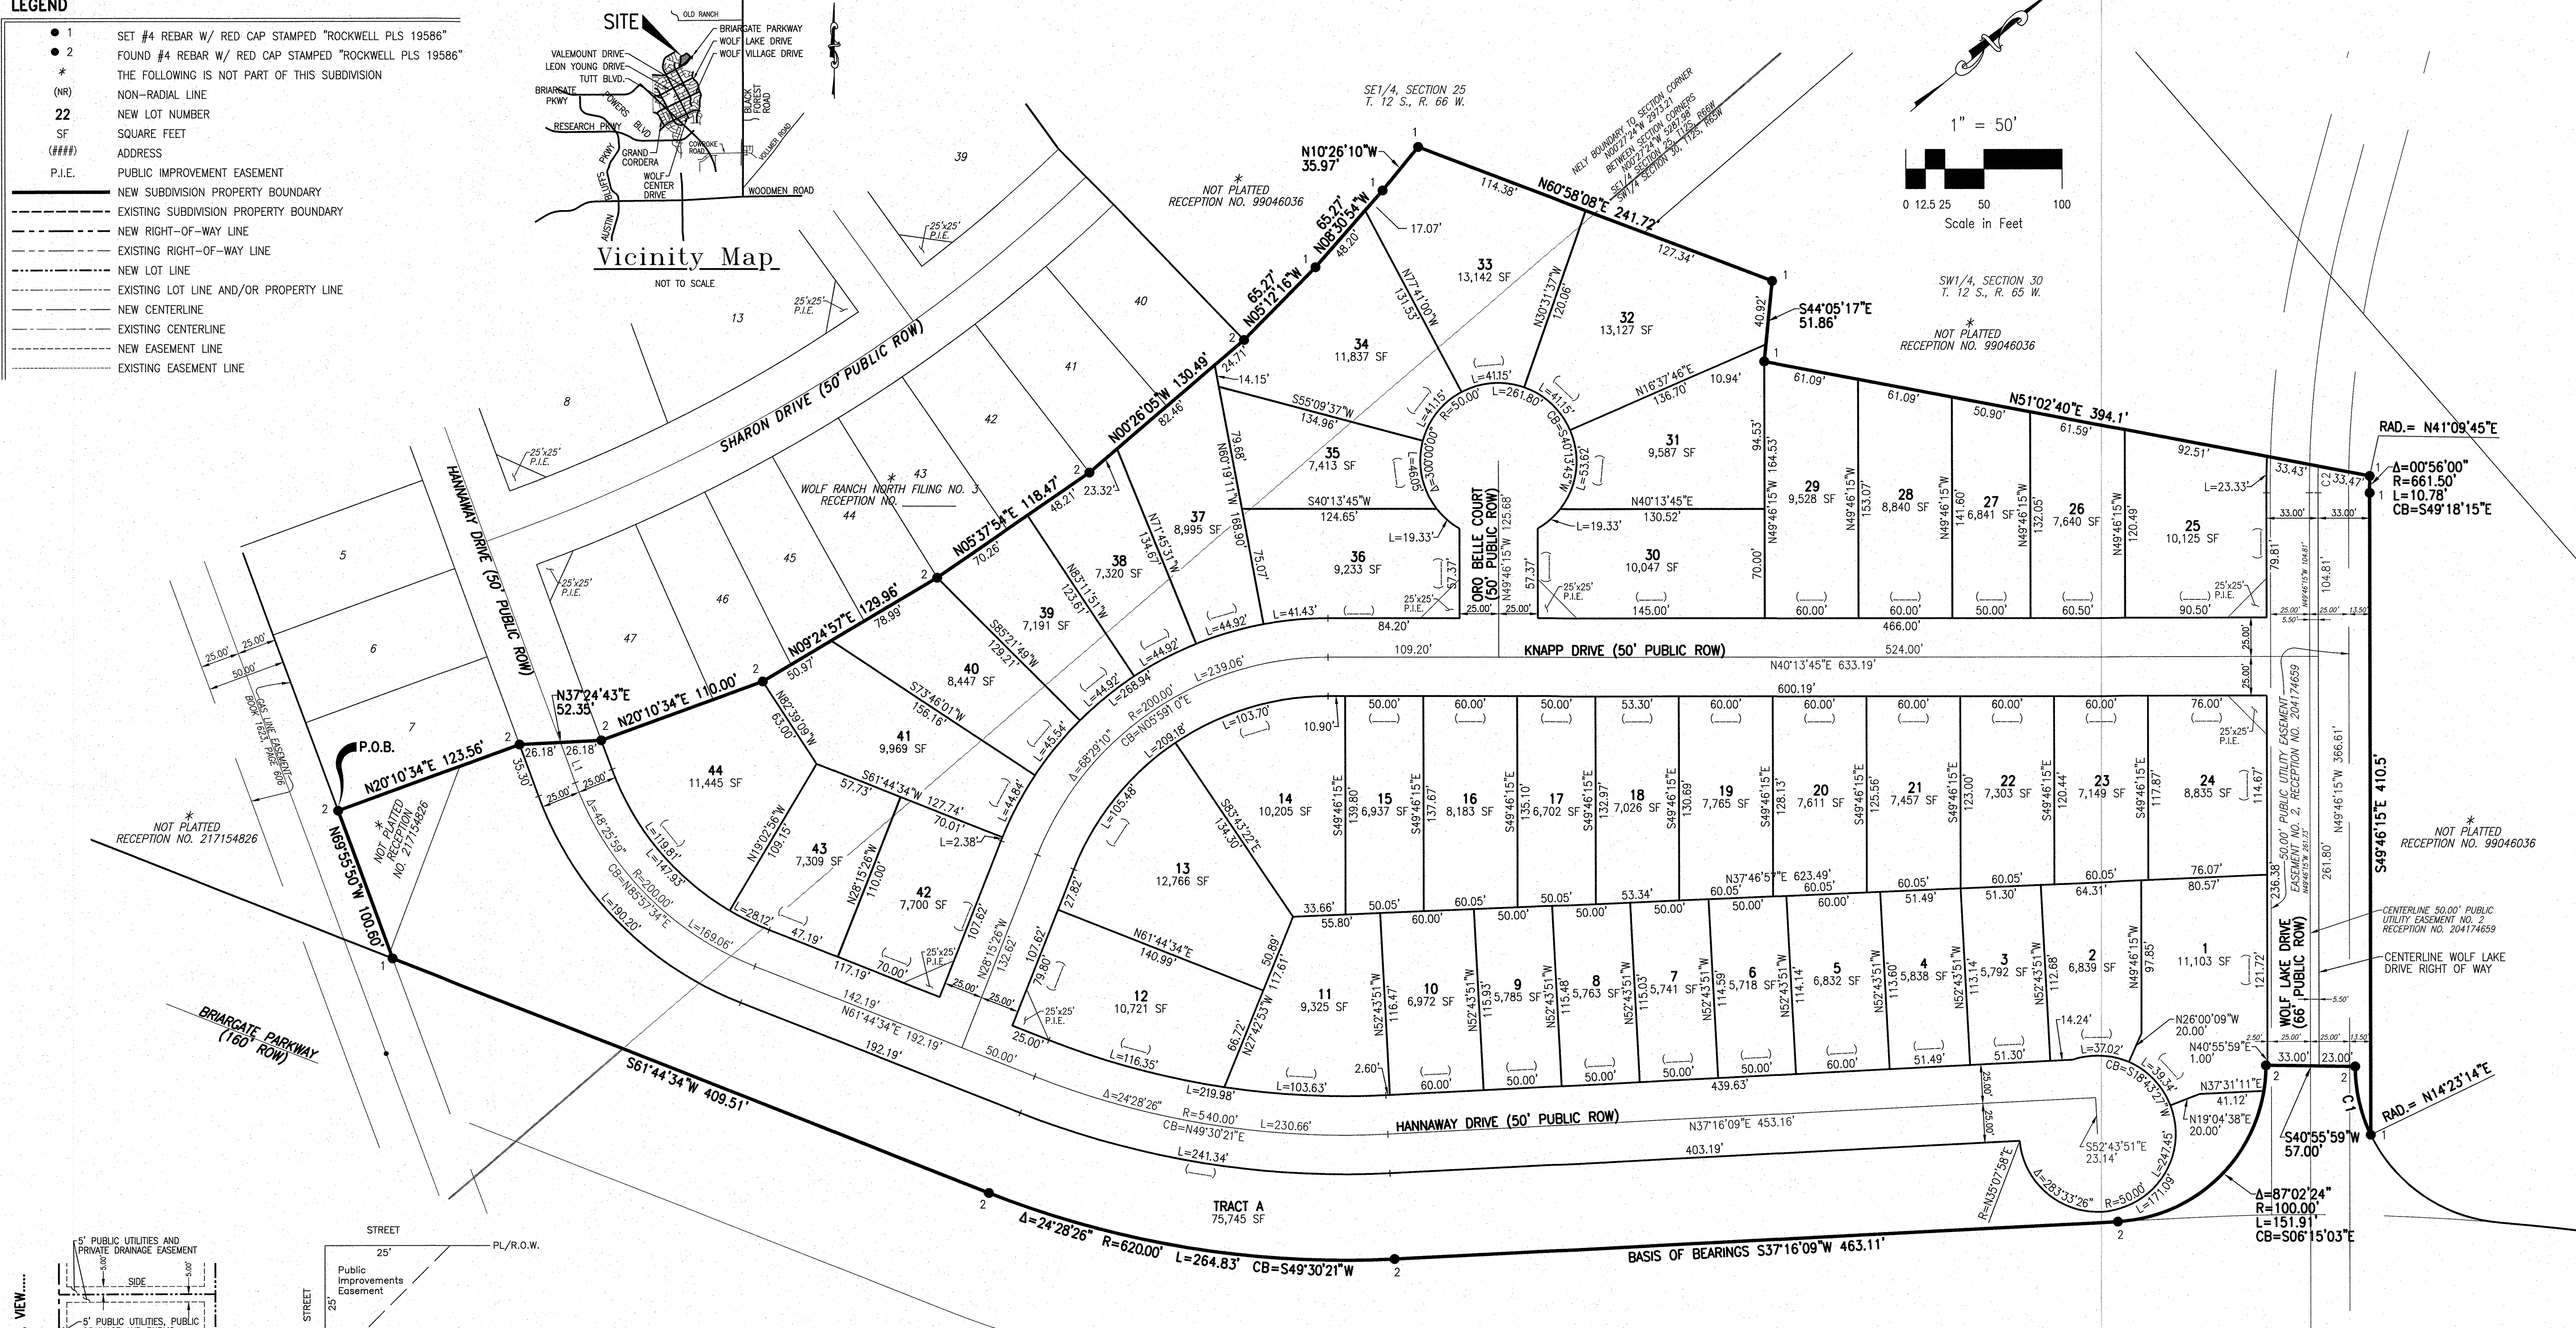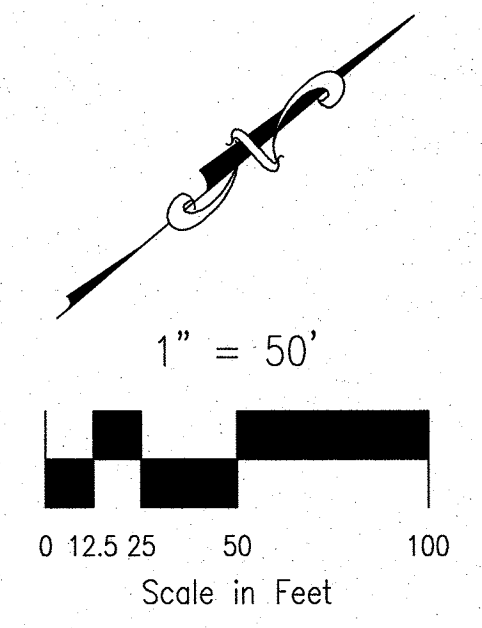
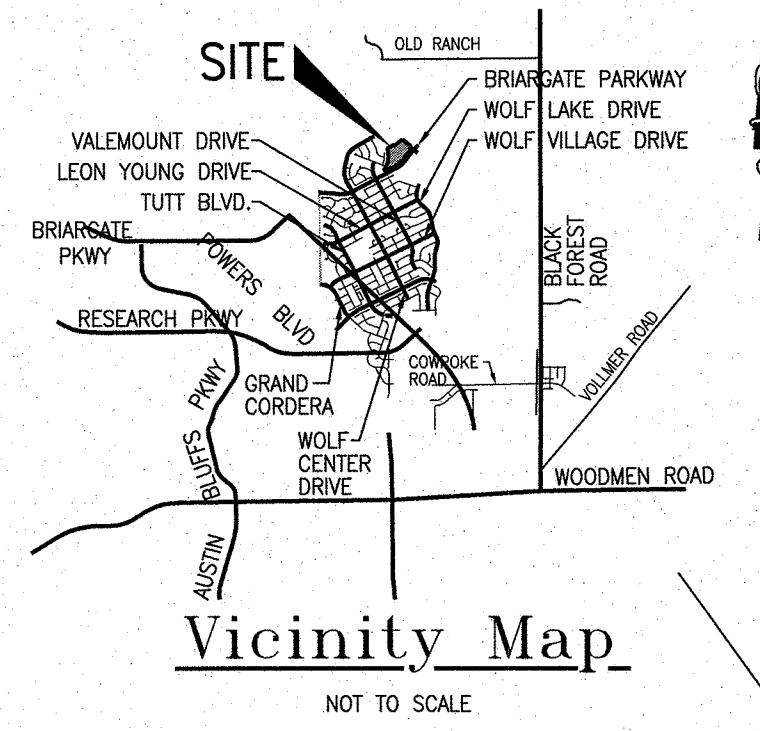


LINE TABLE

NO.	BEARING	DIST.
L1	S69°49'26"E	27.55'

TABLE OF CURVES

NO.	DELTA	RADIUS	ARC	CHORD	BRG.
C1	25°50'31"	100.00'	45.10'	N62°41'31"W	
C2	01°24'26"	694.50'	17.06'	N49°04'02"W	

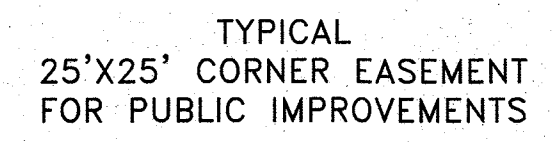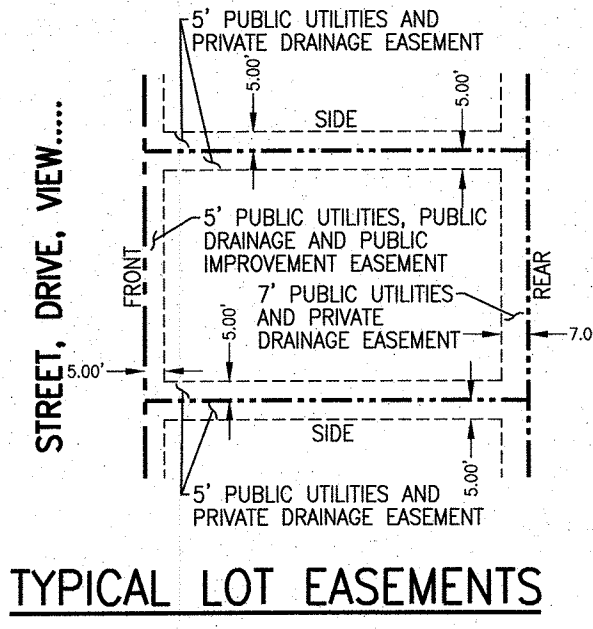

NOTICE: ACCORDING TO COLORADO LAW YOU MUST COMMENCE ANY LEGAL ACTION BASED UPON ANY DEFECT IN THIS SURVEY WITHIN THREE YEARS AFTER YOU FIRST DISCOVER SUCH DEFECT. IN NO EVENT, MAY ANY ACTION BE BASED UPON ANY DEFECT IN THIS SURVEY BE COMMENCED MORE THAN TEN YEARS FROM THE DATE OF THE CERTIFICATION SHOWN HEREON.