



Exhibit B

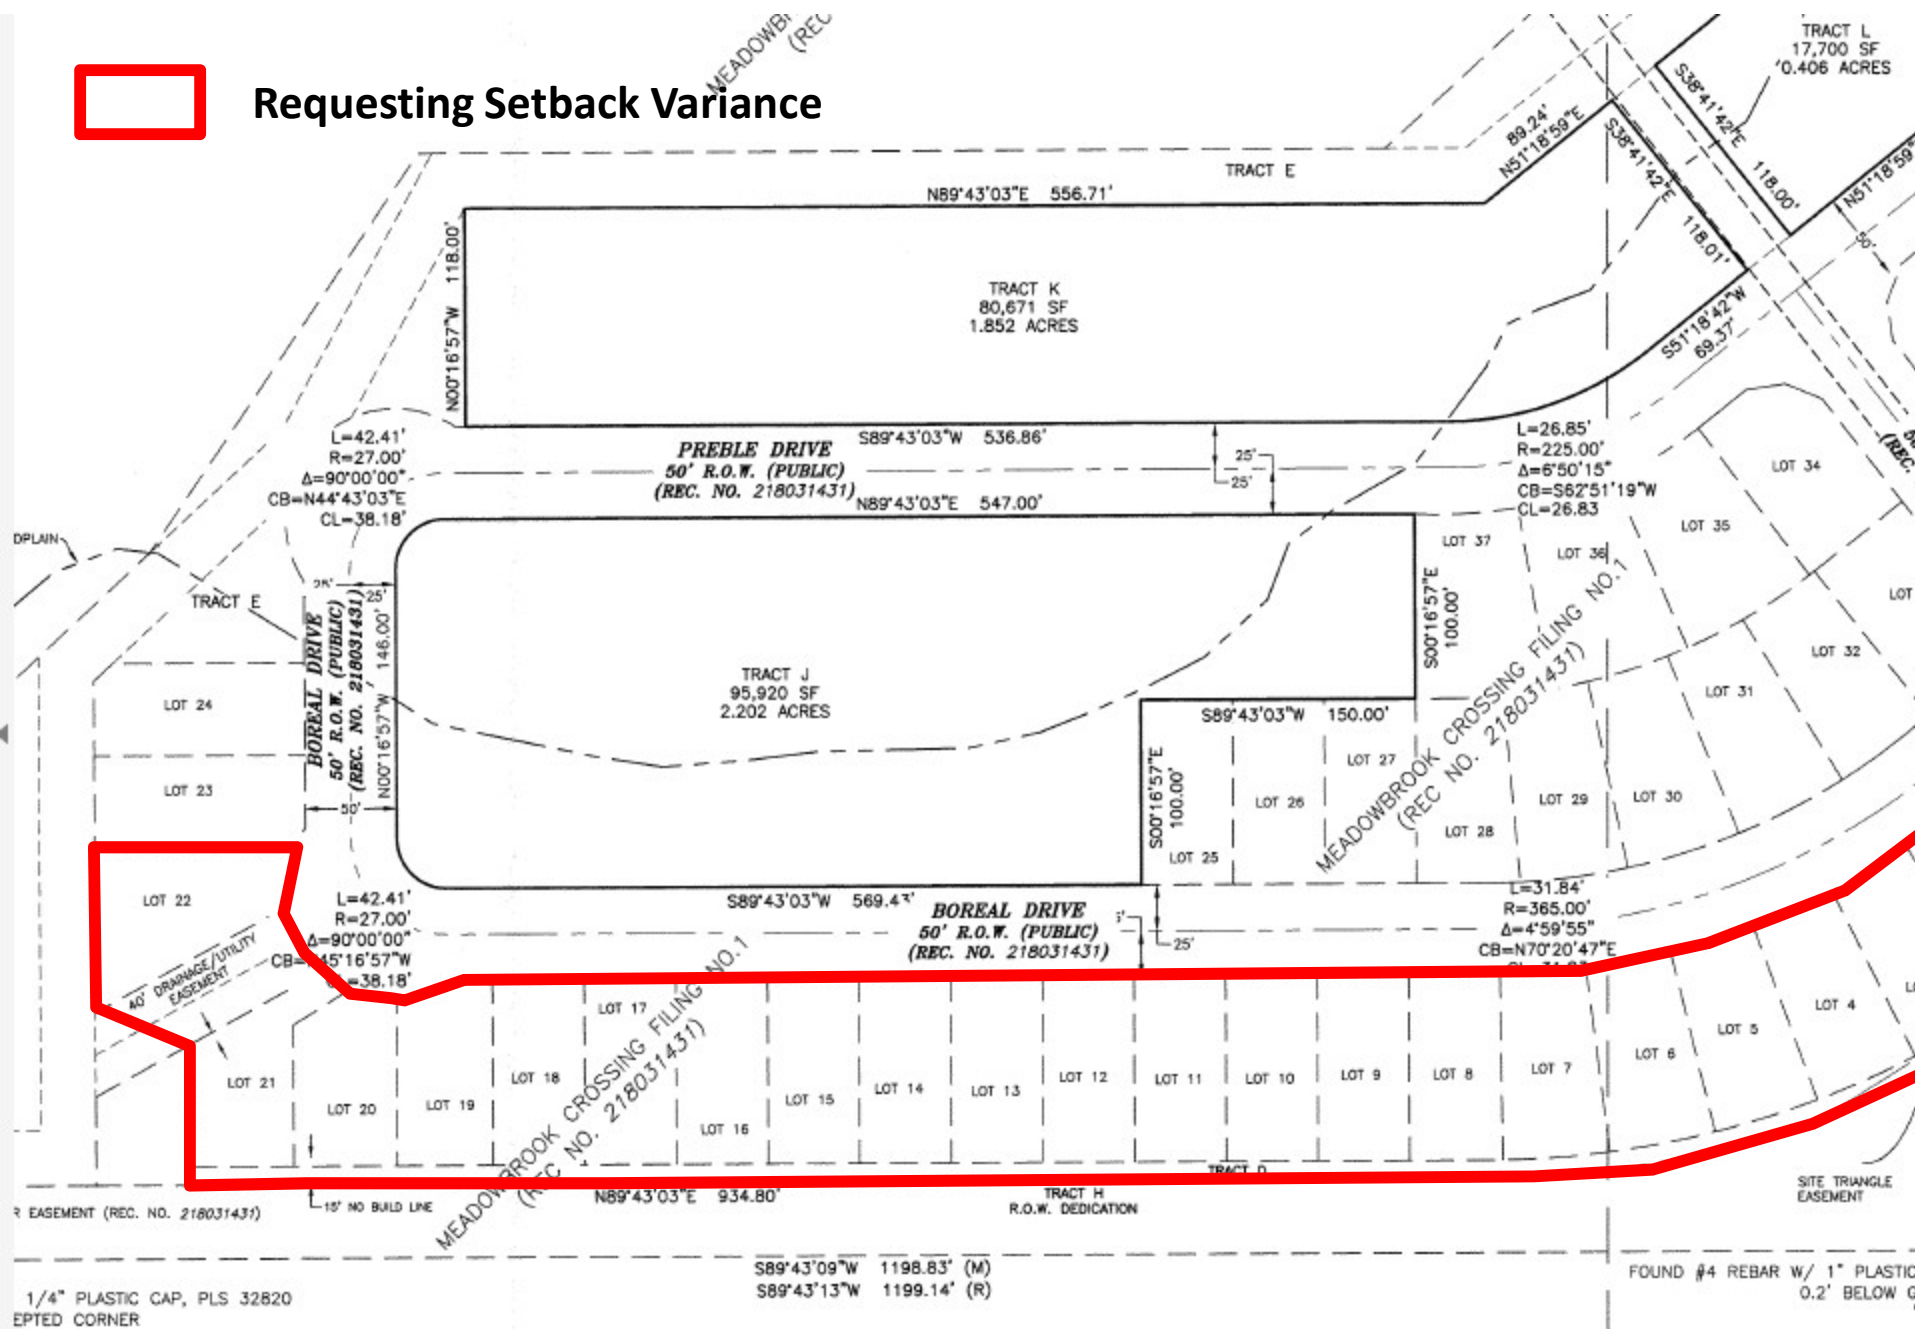





Requesting Coverage Ratio Variance

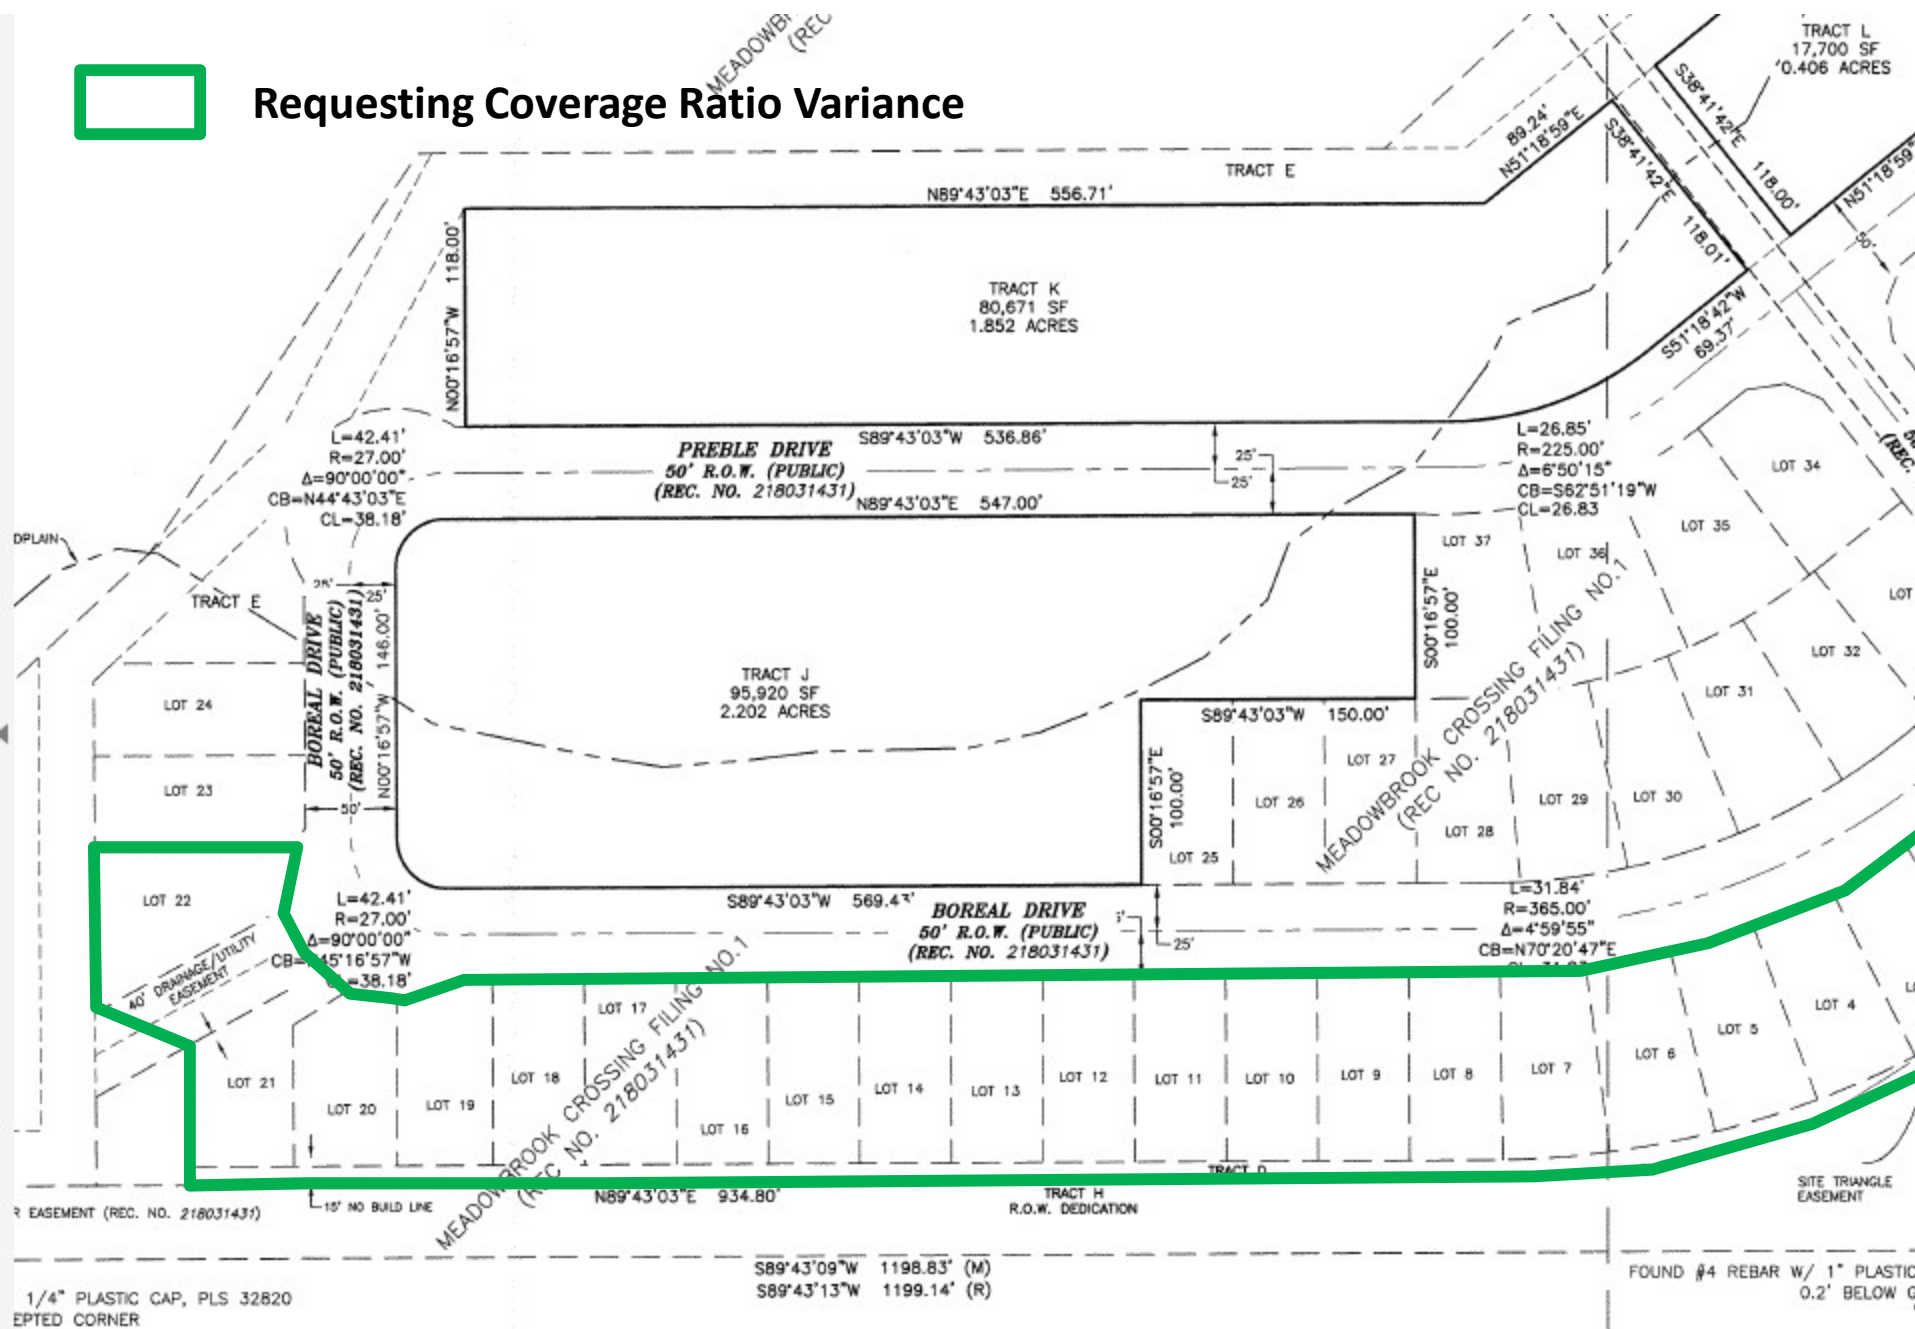

Requesting Coverage Ratio Variance

