

LEGEND

EXISTING STORM SEWER

STORM SEWER PROPOSED

PROPOSED R.O.W.

PROPOSED PROPERTY LINES

EXISTING PROPERTY LINE

ROW EXISTING

EX. EDGE OF ASPHALT

DRAINAGE ACCESS & MAINTENANCE EASEMENT

EXISTING

PROPOSED


LOW POINT/HIGH POINT

FLOW DIRECTION & SLOPE

FLOW DIRECTION ARROW

EXISTING FLOW DIRECTION ARROW

811
Know what's below.
Call before you dig.

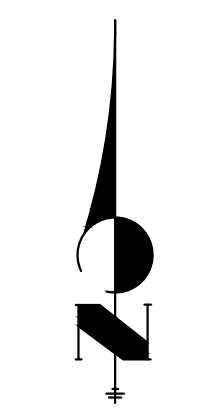

UNTIL SUCH TIME AS THESE DRAWINGS ARE APPROVED BY THE APPROPRIATE REVIEWING AGENCIES, OR ENGINEERING APPROVES THEIR USE, THESE DRAWINGS ARE DESIGNATED BY WRITTEN AUTHORIZATION.

PREPARED FOR
SCOTT BELKNAP
3603 FIRST LIGHT DRIVE
CASTLE ROCK, CO 80109
(719) 322-3556
SCOTT.BELKNAP@YAHOO.COM

J.R. ENGINEERING
A Westman Company
Central 303-740-9888 • Colorado Springs 719-583-2583
Fort Collins 970-491-9888 • www.jrengineering.com

No.	REVISION	BY	DATE

H-SCALE	1" = 50'
V-SCALE	N/A
DATE	05/12/23
DESIGNED BY	APL
DRAWN BY	APL
CHECKED BY	

VOLLMER RV STORAGE
PRELIMINARY GRADING PLAN

X:\25251.00\Drawings\Sheet\Drawings\25251.00\GR01.dwg, GR01, 5/15/2023, 9:56:29 AM, CS