Post Construction Stormwater Management Applicability Evaluation Form

This form is to be used by the Engineer of Record to evaluate applicable construction activities to determine if the activities are eligible for an exclusion to permanent stormwater quality management requirements. Additionally Part III of the form is used to identify and document which allowable control measure design standard is used for the structure.

Part I. Project Information						
1. Project Name: Vollmer RV Storage						
2. El Paso County Project #: ### PPR	-22-045	3. ESQCP #: TBD	Leave Blank			
4. Project Location: 8815 Vollmer Road		Project Location	in MS4 Permit Area (Y or N): N			
5. Project Description: RV Storage						
If project is located within the El Paso County MS4 Permit Area, please provide copy of this completed form						

If project is located within the El Paso County MS4 Permit Area, please provide copy of this completed form to the Stormwater Quality Coordinator for reporting purposes; and save completed form with project file.

 Part II. Exclusion Evaluation: Determine if Post-Construction Stormwater Management exclusion criteria

 are met. Note: Questions A thru K directly correlate to the MS4 permit Part I.E.4.a.i (A) thru (K). If Yes, to any of the following questions, then mark Not Applicable in Part III, Question 2.

 Ouestions
 Yes
 No
 Not
 Notes:


Questions	Yes	No	Not	Notes:
			Applicable	
A. Is this project a "Pavement Management Site" as defined in Permit Part I E.4.a.i.(A)?		X		This exclusion applies to "roadways" only. Areas used primarily for parking or access to parking are not included.
B. Is the project "Excluded Roadway Development"?				
 Does the site add less than 1 acre of paved area per mile? 		X		
• Does the site add 8.25 feet or less of paved width at any location to the existing roadway?		X		
C. Does the project increase the width of the existing roadway by less than 2 times the existing width?		X		For redevelopment of existing roadways, only the area of the existing roadway is excluded from post-construction requirements when the site does not increase the width by two times or more. This exclusion only excludes the original roadway area it does NOT apply to entire project.
D. Is the project considered an aboveground and Underground Utilities activity?		X		Activity can NOT permanently alter the terrain, ground cover or drainage patterns from those present prior to the activity
E. Is the project considered a "Large Lot Single-Family Site"?		X		Must be a single-residential lot or agricultural zoned land, <u>></u> 2.5 acres per dwelling and total lot impervious area < 10 percent.

Questions (cont'd)	Yes	No	Not	Notes
			Applicable	
F. Do Non-Residential or Non-Commercial Infiltration Conditions exist? Post-development surface conditions do not result in concentrated stormwater flow or surface water discharge during an 80 th percentile stormwater runoff event.		X		Exclusion does not apply to residential or commercial sites for buildings. A site specific study is required and must show: rainfall and soil conditions; allowable slopes; surface conditions; and ratios of imperviousness area to pervious area.
G. Is the project land disturbance to Undeveloped Land where undeveloped land remains undeveloped following the activity?	X	R	evise to "no"	Project must be on land with no human made structures such as buildings or pavement.
H. Is the project a Stream Stabilization Site?		x		Standalone stream stabilization projects are excluded.
I. Is the project a bike or pedestrian trail?		x		Bike lanes for roadways are not included in this exclusion, but may qualify if part of larger roadway activity is excluded in A, B or C above.
J. Is the project Oil and Gas Exploration?		x		Activities and facilities associated with oil and gas exploration are excluded.
K. Is the project in a County Growth Area?		1		Note, El Paso County does not apply this exclusion. All Applicable Construction Activity in El Paso County must comply the Post-Construction Stormwater Management criteria.

Part III. Post Construction (Permanent) Stormwater Control Determination					
Questions	Yes	No			
1. Is project an Applicable Construction Activity?	x				
2. Do any of the Exclusions (A-K in Part II) apply?	X				
If the project is an Applicable Construction Activity and no Exclusions ap	pply then Post-Construction				
(Permanent) Stormwater Management is required.					

Complete the applicable sections of Part IV below and then coordinate signatures for form and place in project file.

If the project is not an Applicable Construction Activity, or Exclusion(s) apply then Post-Construction (Permanent) Stormwater Management is NOT required. Coordinate signatures for form and place in project file.

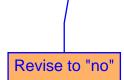

Project design is complete to include the project design, con specifications, and maintenance and access agreements as re considerations and information used to complete these docur to the best of my belief and knowledge.	quired. The engineering, drainage
Signature and Stamp of Engineer of Record	Date
	n has been reviewed and the project

Management process and MS4 Permit requirements.

Signature of El Paso County Project Engineer

Part IV: Onsite PWQ Requirements, Documentation and Considerations

Measure Requirements identified in permit Part I.E.4.a.iv.

A. Water Quality Capture Volume (WQCV) Standard

1. Check which Design Standard(s) the project will utilize. Standards align with Control

Maintenance Agreement and Easement must be recorded with the El Paso County

Part V Notes (attach an additional sheet if you need more space)

Clerk and Recorder.

Section G of Part II above applies to the project site. A berm and swale is proposed within proposed Basin E which will separate flows from going to the pond and staying off-site. The existing undeveloped land shall remain undeveloped after the improvements are completed. The total Basin E area to flow untreated is 0.70 acres and only 0.06 acres of the basin (representing the driveway) contribute flows off-site to the existing culvert. Basin F represents the flows from the proposed berms that will prevent off-site flows from entering on-site on the east and north project boundary. The existing undeveloped land will remain undeveloped once the improvements are completed. The total Basin F area to flow untreated is 0.40 acres and only 0.02 acres of the basin (representing the driveway) contribute flows off-site. The combined driveway area is 0.08 acres, which is only 0.8% of the development site and therefore is within the 20% limit. The location of Basin E and F is shown in the attached map which highlights the untreated basin.

B. Pollutant Removal/80% Total Suspended Solids Removal (TSS) Х C. Runoff Reduction Standard χ D. Applicable Development Site Draining to a Regional WQCV Control Measure Х E. Applicable Development Site Draining to a Regional WQCV Facility Х F. Constrained Redevelopment Sites Standard Х G. Previous Permit Term Standard Х χ 2. Will any of the project permanent stormwater control measure(s) be maintained by another MS4? If Yes, you must obtain a structure specific maintenance agreement with the other MS4 prior to advertisement. 3. Will any of the project permanent stormwater control measures be maintained by a Х private entity or quasi-governmental agency (e.g. HOA or Special District, respectively)? If Yes, a Private Detention Basin/Stormwater Quality Best Management Practice


2019

Yes

Х

No

Date

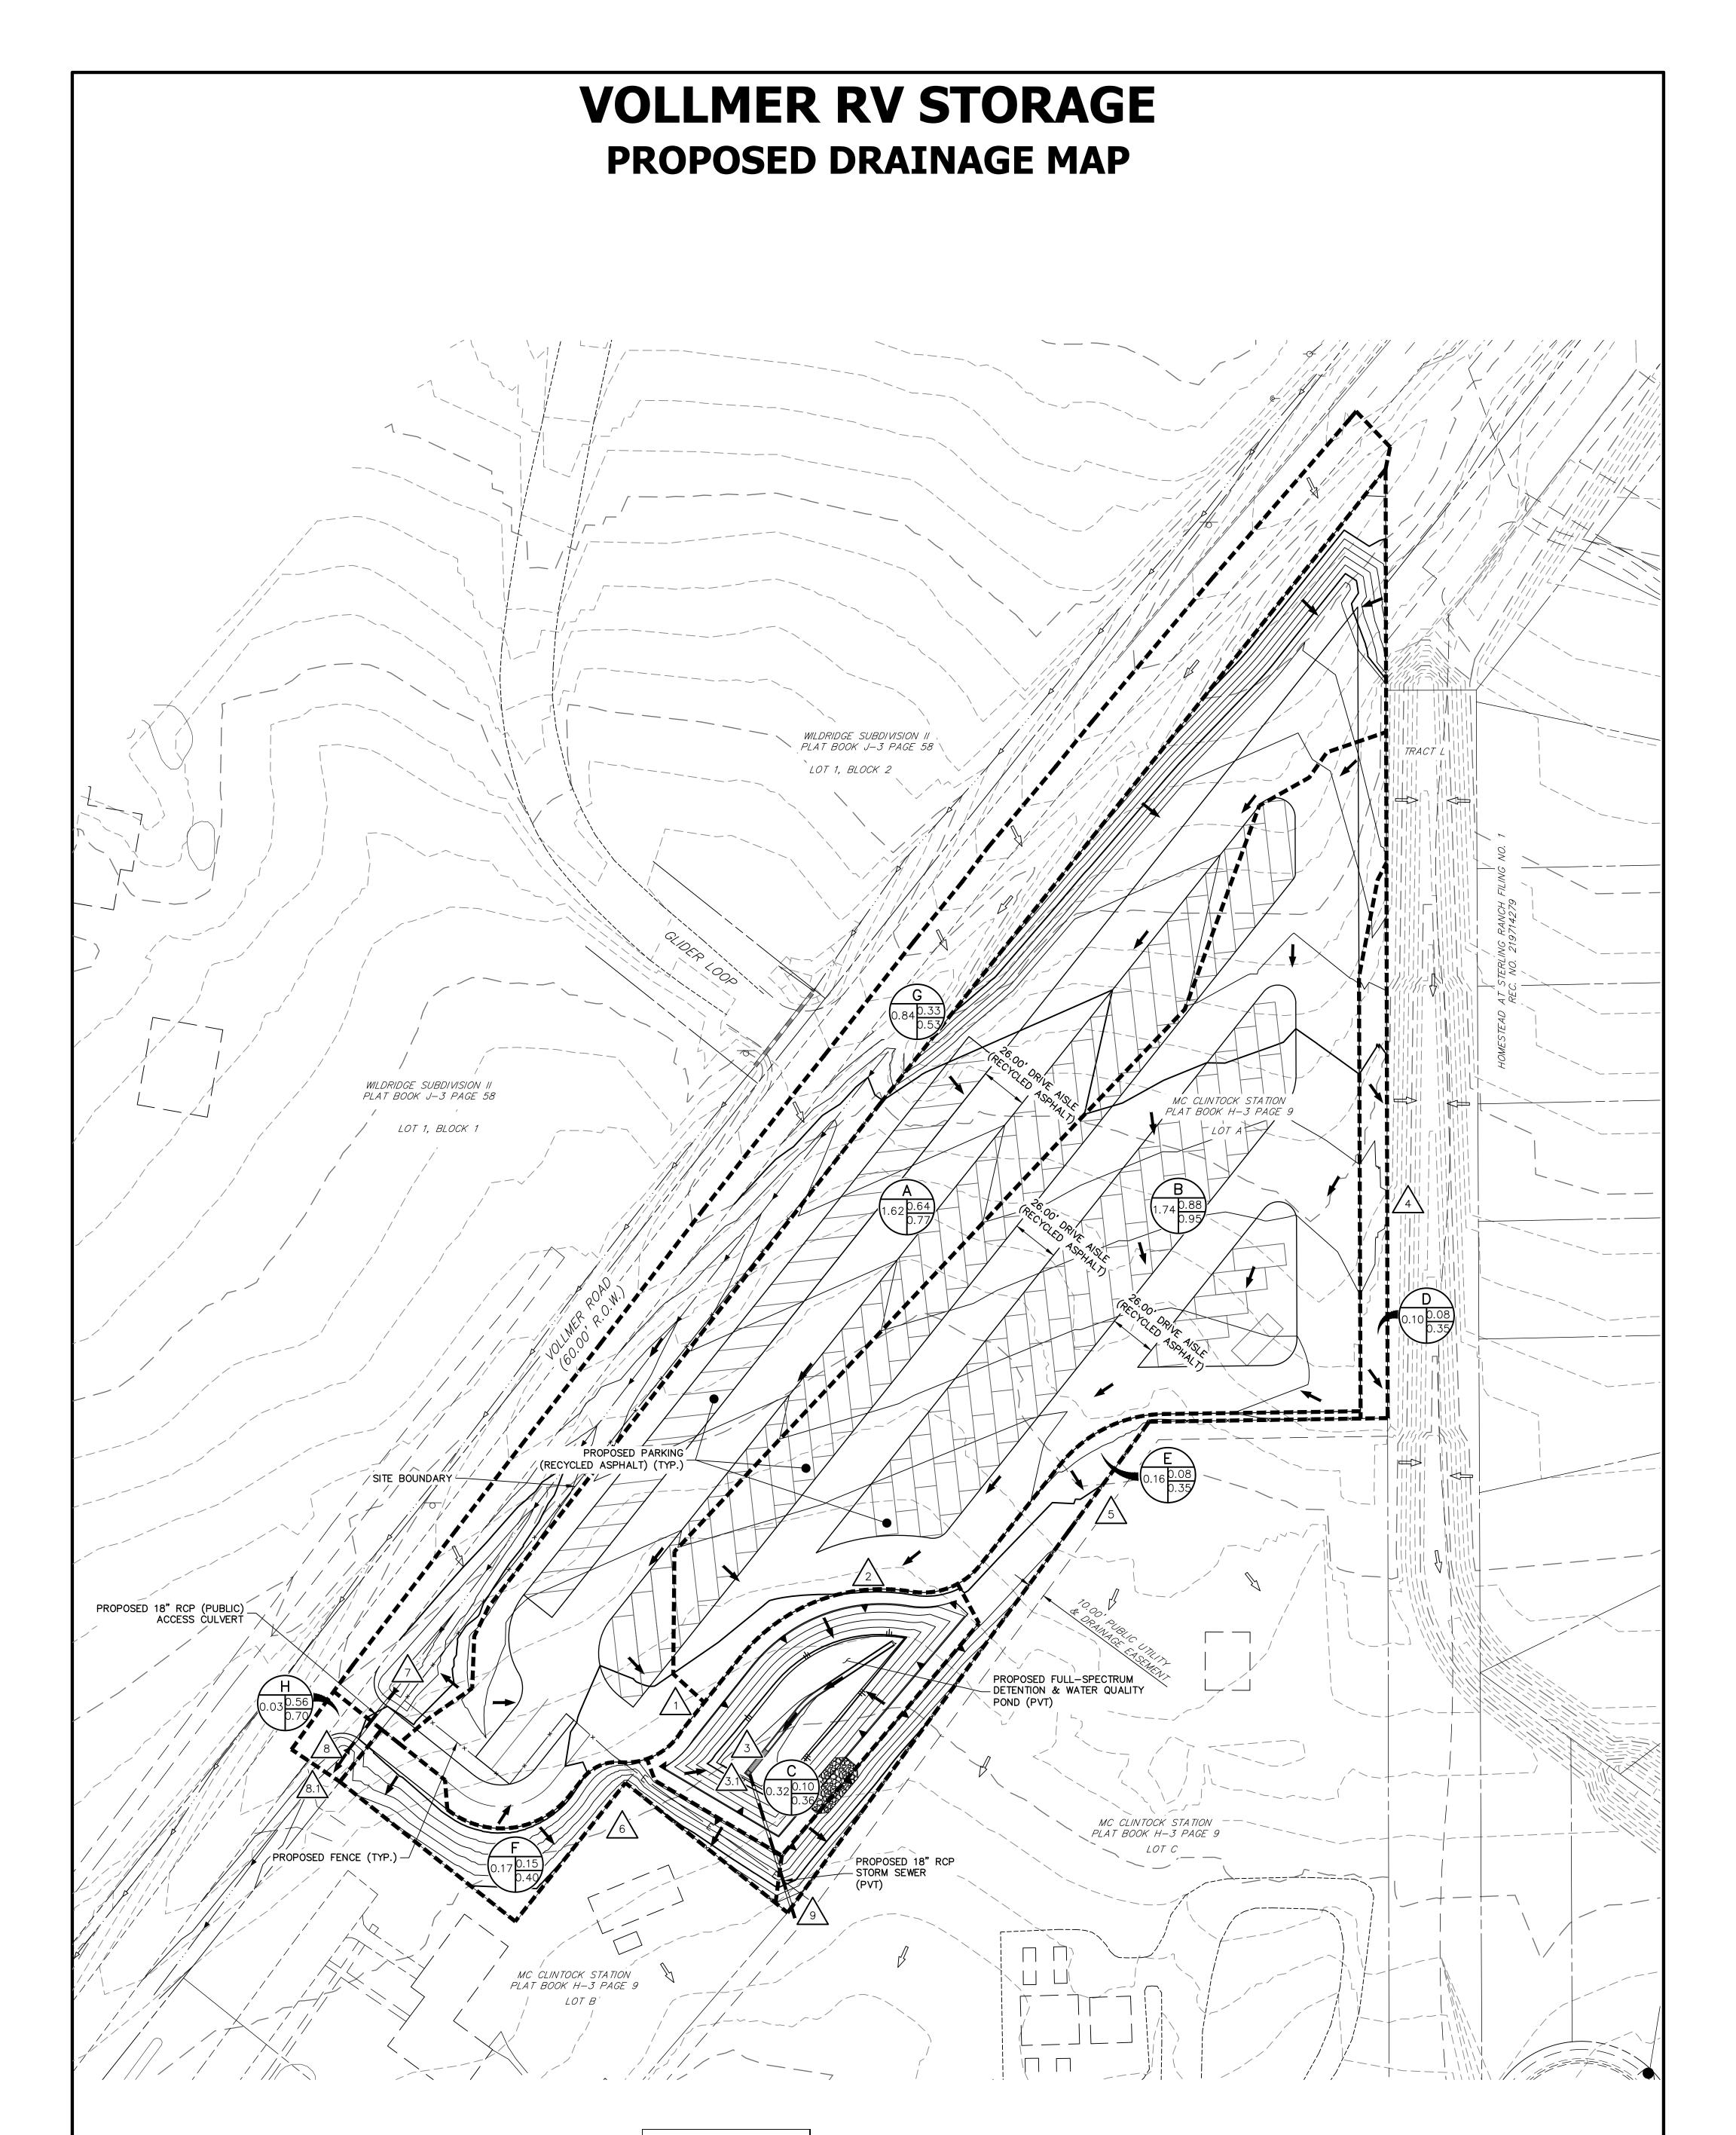

BASIN SUMMARY TABLE							
Tributary Sub-basin	Area (acres)	Percent Impervious	C₅	C ₁₀₀	t _c (min)	Q₅ (cfs)	Q ₁₀₀ (cfs)
А	1.62	69%	0.64	0.77	8.3	4.6	9.2
В	1.74	98%	0.88	0.95	6.8	7.2	13.0
С	0.32	4%	0.10	0.36	7.1	0.1	0.9
D	0.10	2%	0.08	0.35	11.8	0.0	0.3
E	0.16	2%	0.08	0.35	5.0	0.1	0.5
F	0.17	10%	0.15	0.40	5.0	0.1	0.6
G	0.84	32%	0.33	0.53	17.4	0.9	2.5
Н	0.03	59%	0.56	0.70	5.0	0.1	0.2

DESIGN POINT SUMMARY TABLE


DP#	Q _{5-YR}	Q _{100-YR}				
1	4.6	9.2				
2	7.2	13.0				
3	0.1	0.9				
3.1	11.5	22.3				
4	0.0	0.3				
5	0.1	0.5				
6	0.1	0.6				
7	0.9	2.5				
8	0.1	0.2				
8.1	1.0	2.6				
9	0.5	4.1				

40

ORIGINAL SCALE: 1" = 40'

80

40 20 0

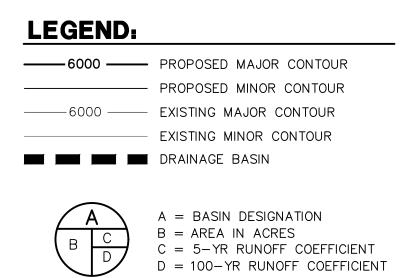

DESIGN POINT

 \leq

DRAINAGE ARROW

EXISTING DRAINAGE ARROW

PROPOSED DRAINAGE MAP VOLLMER RV STORAGE JOB NO. 25251.00 06/23/2022 SHEET 1 OF 1



Centennial 303–740–9393 • Colorado Springs 719–593–2593 Fort Collins 970–491–9888 • www.jrengineering.com