

# EL PASO COUNTY



## COLORADO

### DATA ENTRY - NOT FOR BOCC

SUBDIVISION FOREST LAKES F7 R - T - S PLAT 14981  
 APPLICANT FLRD #2 LLC 67-11-29 DATE PLAT RECORDED 6/29/2022  
 FILE REFERENCE SF-21-049 BOCC HEARING \_\_\_\_\_

NOTES \_\_\_\_\_

ROAD NO.	ROAD NAME	FROM	TO	LENGTH FT/MI	ROW WIDTH	SURFACE TYPE	SURF WDTH	F/F CG	CURB TYPE
3780	MESA TOP DR	SUBD BNDRY SELY	HORSE TRADER PL	536'/0.1 mi	60'				
3780	MESA TOP DR	HORSE TRADER PL SLY	MOUNTAIN LEDGE LN	440'/0.08 mi	60'				
3780	MESA TOP DR	MOUNTAIN LEDGE LN SELY	FOOTHILLS FLASH CT	292'/0.06 mi	60'				
3780	MESA TOP DR	FOOTHILLS FLASH CT ELY	SUBD BNDRY	1120'/0.21 mi	60'				
4744	HORSE TRADER PL	MESA TOP DR SWLY	CDS	373'/0.07 mi	50'				
4760	MOUNTAIN LEDGE LN	CDS SWLY	MESA TOP DR	182'/0.03 mi	50'				
4760	MOUNTAIN LEDGE LN	MESA TOP DR SWLY	CDS	619'/0.12 mi	50'				
4762	FOOTHILLS FLASH CT	MESA TOP DR SWLY	CDS	952'/0.18 mi	50'				
<b>TOTAL LENGTH ACCEPTED</b>				<b>4514'/0.85 mi</b>					

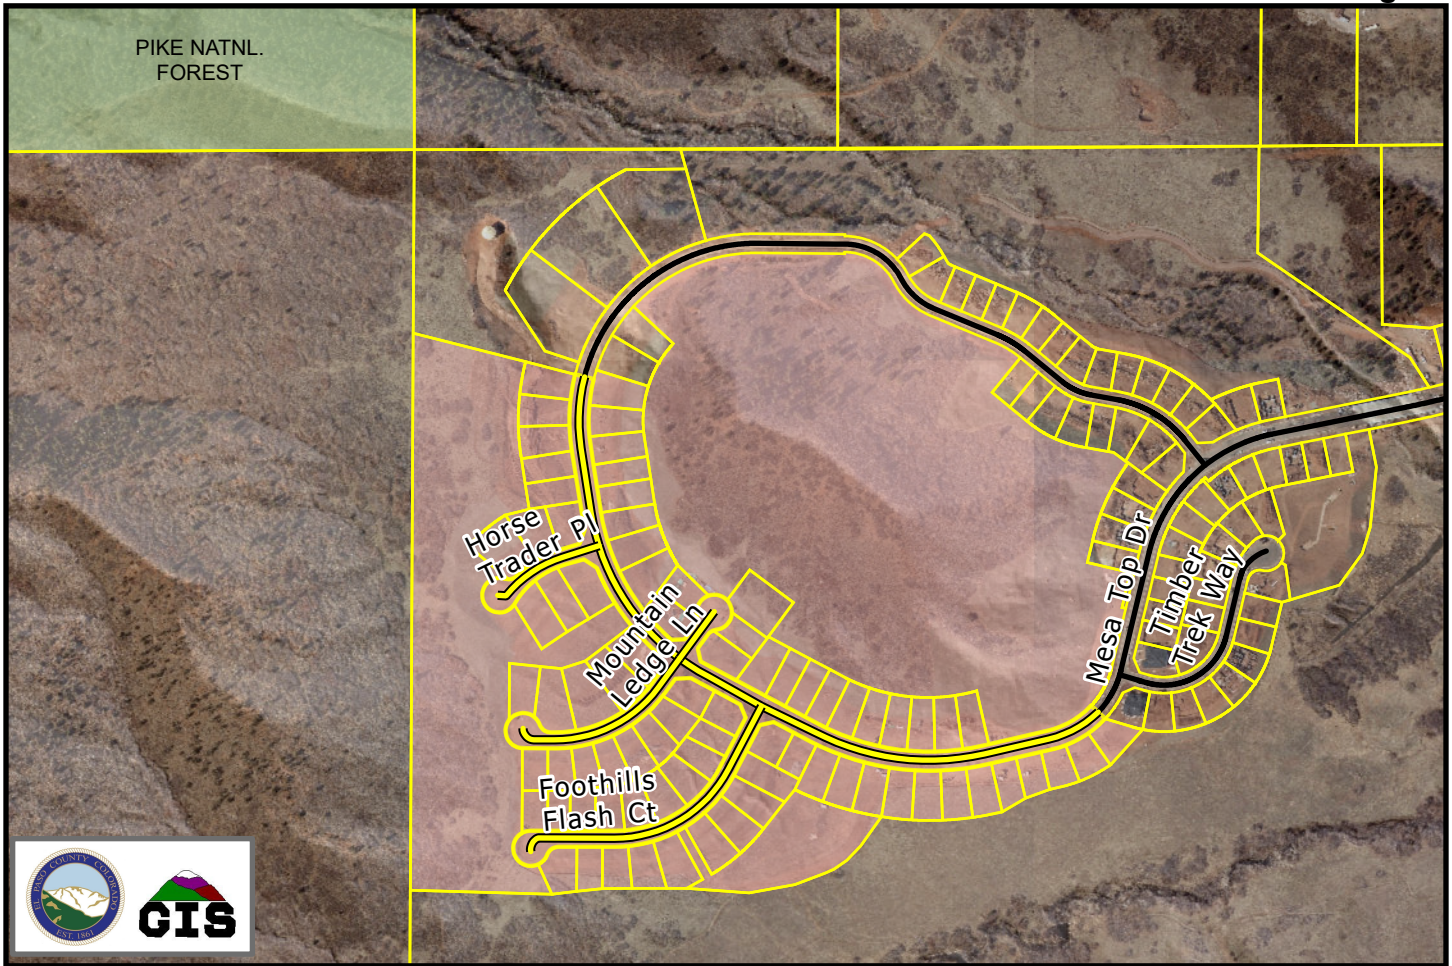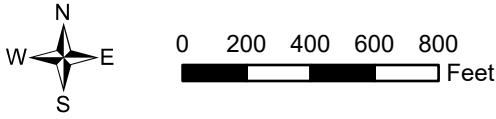

Foothills Flash Ct  
 From Mesa Top Dr  
 (SW) Southwest  
 To CDS  
 Approx. Length 0.18 mi

Mesa Top Dr  
 From Mountain Ledge Dr  
 (SE) Southeast  
 To Foothills Flash Ct  
 Approx. Length 0.06 mi

Horse Trader Pl  
 From Mesa Top Dr  
 (SW) Southwest  
 To CDS  
 Approx. Length 0.07 mi

Mesa Top Dr  
 From Foothills Flash Ct  
 (E) East  
 To Subd Bndry  
 Approx. Length 0.21 mi

Mesa Top Dr  
 From Subd Bndry  
 (S) South  
 To Horse Trader Pl  
 Approx. Length 0.1 mi

Mountain Ledge Ln  
 From CDS  
 (SW) Southwest  
 To Mesa Top Dr  
 Approx. Length 0.03 mi

Mesa Top Dr  
 From Horse Trader Pl  
 (S) South  
 To Mountain Ledge Ln  
 Approx. Length 0.08 mi

Mountain Ledge Ln  
 From Mesa Top Dr  
 (SW) Southwest  
 To CDS  
 Approx. Length 0.12 mi

- Roads Accepted for Maintenance
- Maintained Roads
- Not Accepted for Maintenance
- Other Government Maintenance
- Private Roads - Private Maint
- Parcels
- Forest Lakes F7
- Pike National Forest